


DEMO NOTES

- 9 EXISTING CONCRETE STAIR RISERS & TREADS TO BE REMOVED TO CONCRETE BEAM BELOW
- 10 REMOVE EXISTING CONCRETE SURFACE TO ACCOMMODATE NEW CONCRETE SURFACE

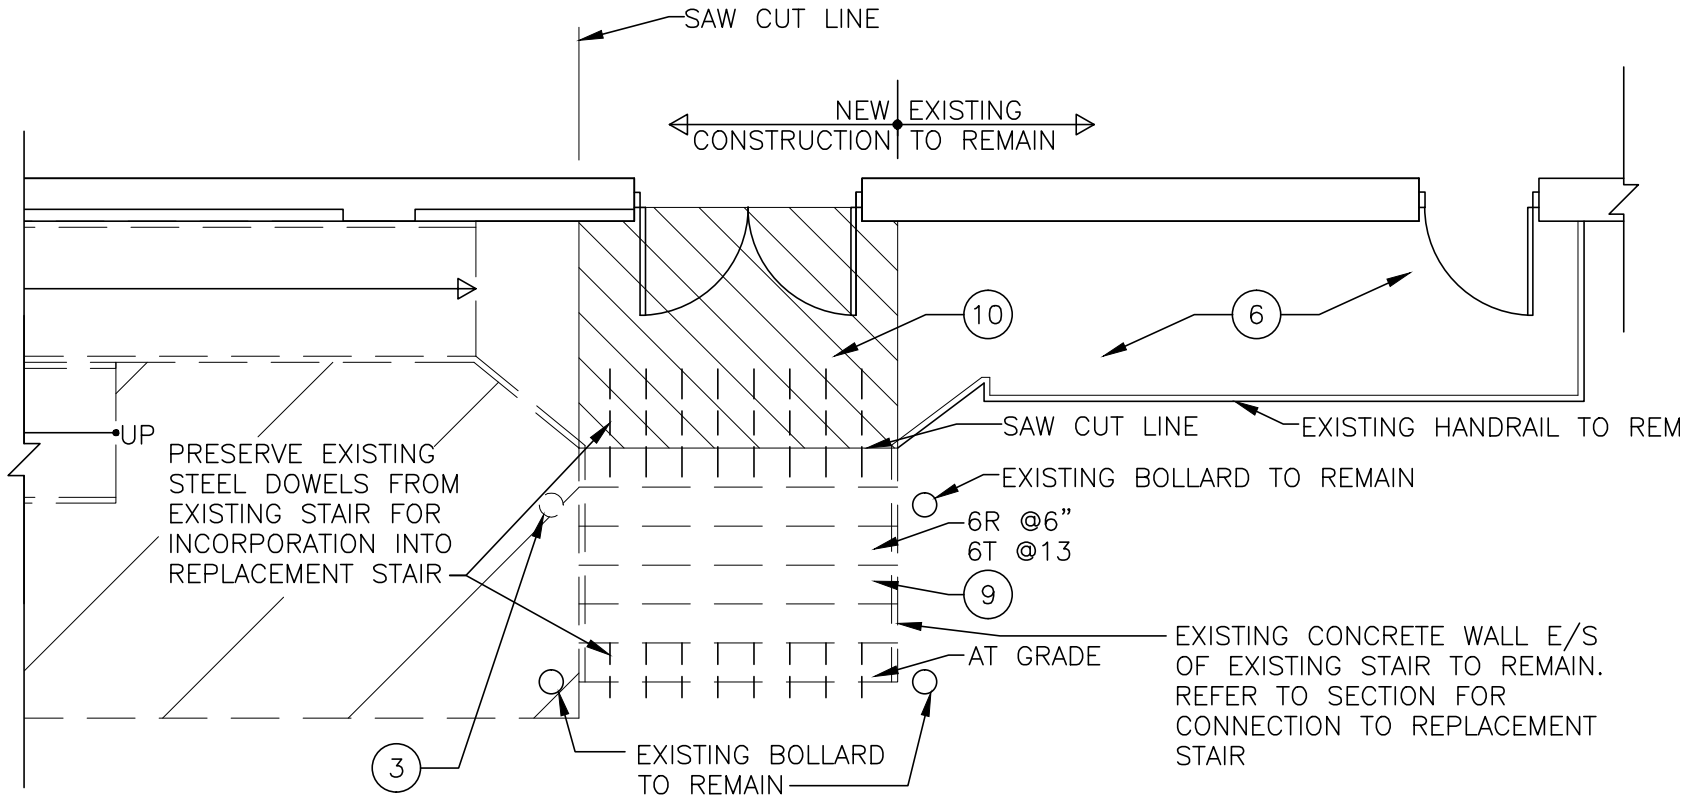

1 DEMO PLAN
RA-1 (5) 3/16"=1'-0"

PROJECT NO.: 2104052-F
 DRAWN BY: ZN
 CHECKED BY: JV
 SCALE: 3/16"=1'-0"
 ISSUED FOR: CONSTRUCTION
 ISSUE DATE: AUGUST 10, 2015
RA-1 (5)
 DATE PLOTTED: 8/10/15

DEMO PLAN
 SCALE: 3/16"=1'-0"

CITY OF WINNIPEG
 CENTRAL FREIGHT HOUSE
 WHEELCHAIR RAMP AND STAIR RETROFIT - DOOR 5
 WINNIPEG, MANITOBA

John van Leeuwen
 Architecture and Design
 2100 10th Street West
 Winnipeg, MB R2S 2V4
 PH: 204.592.7443