


CONSTRUCTION NOTES

- 1 PATCH & REPAIR ASPHALT AFFECTED BY NEW CONSTRUCTION
- 2 NEW BOLLARD – REFER TO DETAIL 1/AA-303
- 3 NEW C.I.P. CONCRETE RAMP, STAIRS AND LANDINGS C/W STEEL HANDRAILS PROVIDE
- 4 DETECTABLE WARNING SURFACE
- 5 EXTEND HANDRAIL- SEE DETAIL 4/A-202

PROJECT NO.: 2104052-F
 DRAWN BY: ZN
 CHECKED BY: JV
 SCALE: 3/16"=1'-0"
 ISSUED FOR: CONSTRUCTION
 ISSUE DATE: AUGUST 5, 2015
RA-4 (5)
 DATE PLOTTED: 8/27/15

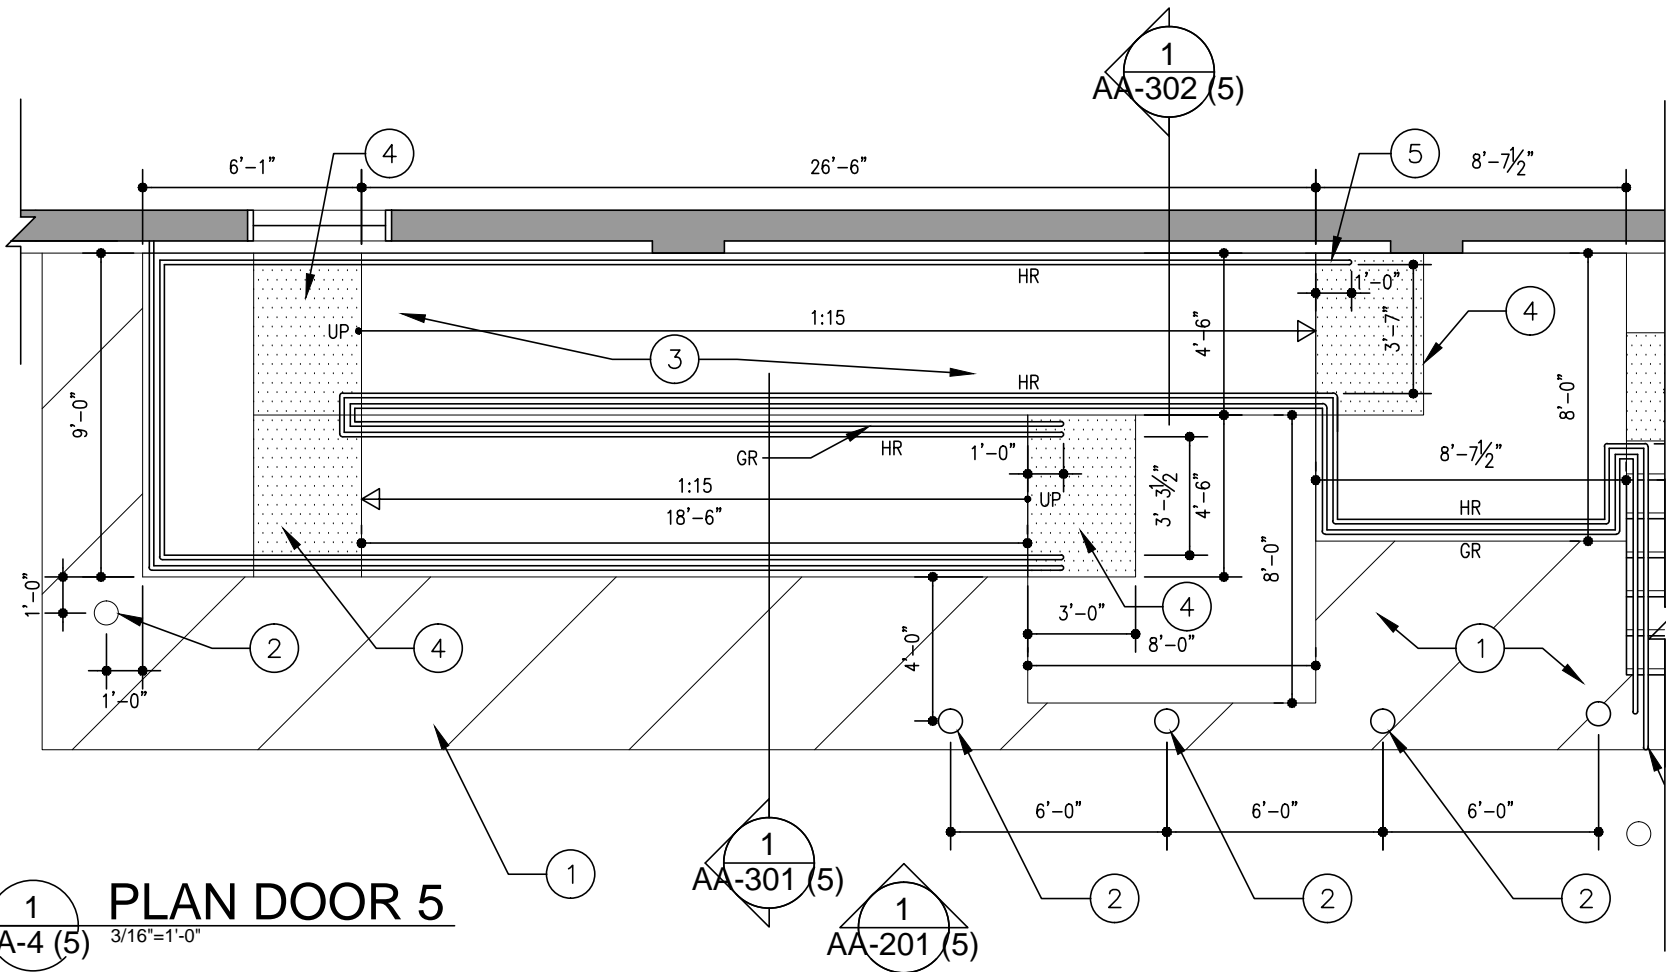

1 PLAN DOOR 5
 RA-4 (5) 3/16"=1'-0"

PLAN DOOR 5
 SCALE: 3/16"=1'-0"

CITY OF WINNIPEG
 CENTRAL FREIGHT HOUSE
 WHEELCHAIR RAMP AND STAIR RETROFIT - DOOR 5
 WINNIPEG, MANITOBA

John van Leeuwen
 Architecture and Design
 2100 St. James Street West
 Winnipeg, MB R2C 1V4
 PH: 204.592.7443