



# DEMO NOTES

- ① REMOVE EXISTING CONCRETE RAMP C/W RAILINGS. ENSURE ALL FOUNDATIONS BELOW ARE REMOVED – SAW CUT AT EXISTING LANDING
- ② ASPHALT TO BE REMOVED TO ACCOMMODATE NEW CONSTRUCTION
- ③ EXISTING BOLLARD TO BE REMOVED
- ④ REMOVE EXISTING WOOD RAMP AND/OR STAIRS COMPLETE WITH RAILINGS. ENSURE ALL FOUNDATIONS BELOW ARE REMOVED
- ⑤ EXISTING PILE BELOW TO BE REMOVED
- ⑥ EXISTING CONCRETE LANDING AND STAIR TO REMAIN.
- ⑦ REMOVE & RELOCATE EXISTING RAIN WATER LEADER. RETAIN LOWER SECTION OF WELDED STEEL VANDAL PROOF RAIN WATER LEADER & INSTALL AT NEW LOCATION
- ⑧ REMOVE EXISTING STEEL BUMPER (STEEL TRAIN RAIL) AS INDICATED TO ACCOMMODATE NEW CONSTRUCTION.

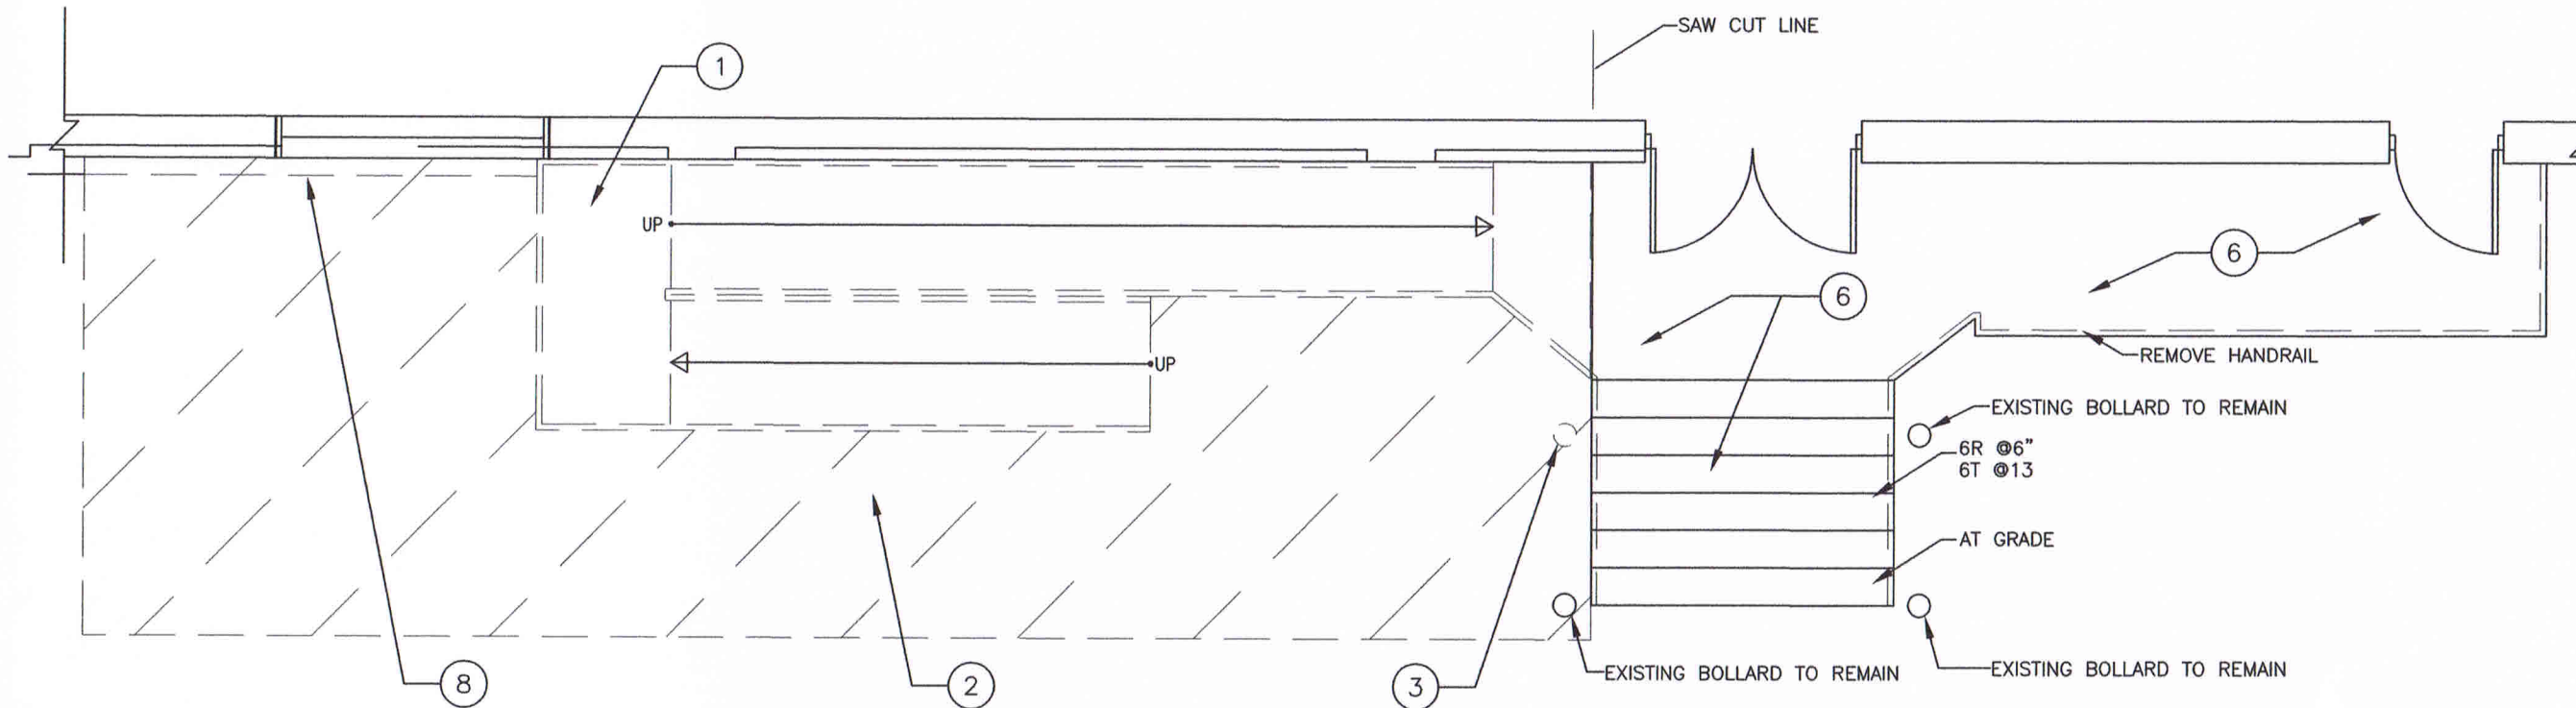

CLIENT REVIEW SIGNATURE:

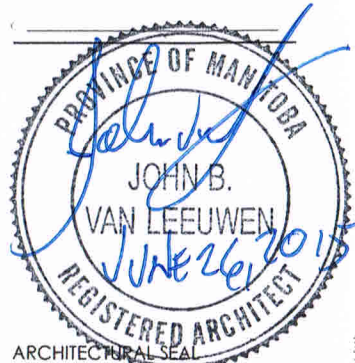

ARCHITECTURAL SEAL

SHEET TITLE:  
DEMOLITION PLAN

PROJECT NO: 2014052  
DRAWN BY: RR  
CHECKED BY: JV  
SCALE: 3/16"=1'-0"  
ISSUED FOR: CONSTRUCTION  
ISSUE DATE: APRIL 7, 2015

AD-101 (5)  
CD  
DATE PLOTTED  
6/26/15

① DEMOLITION PLAN DOOR 5  
AD-101 (5) 3/16"=1'-0"