



1 RORIE WEST SIDEWALK AT EXST. PLANTER - SECTION
L2.5 SCALE : 1:20

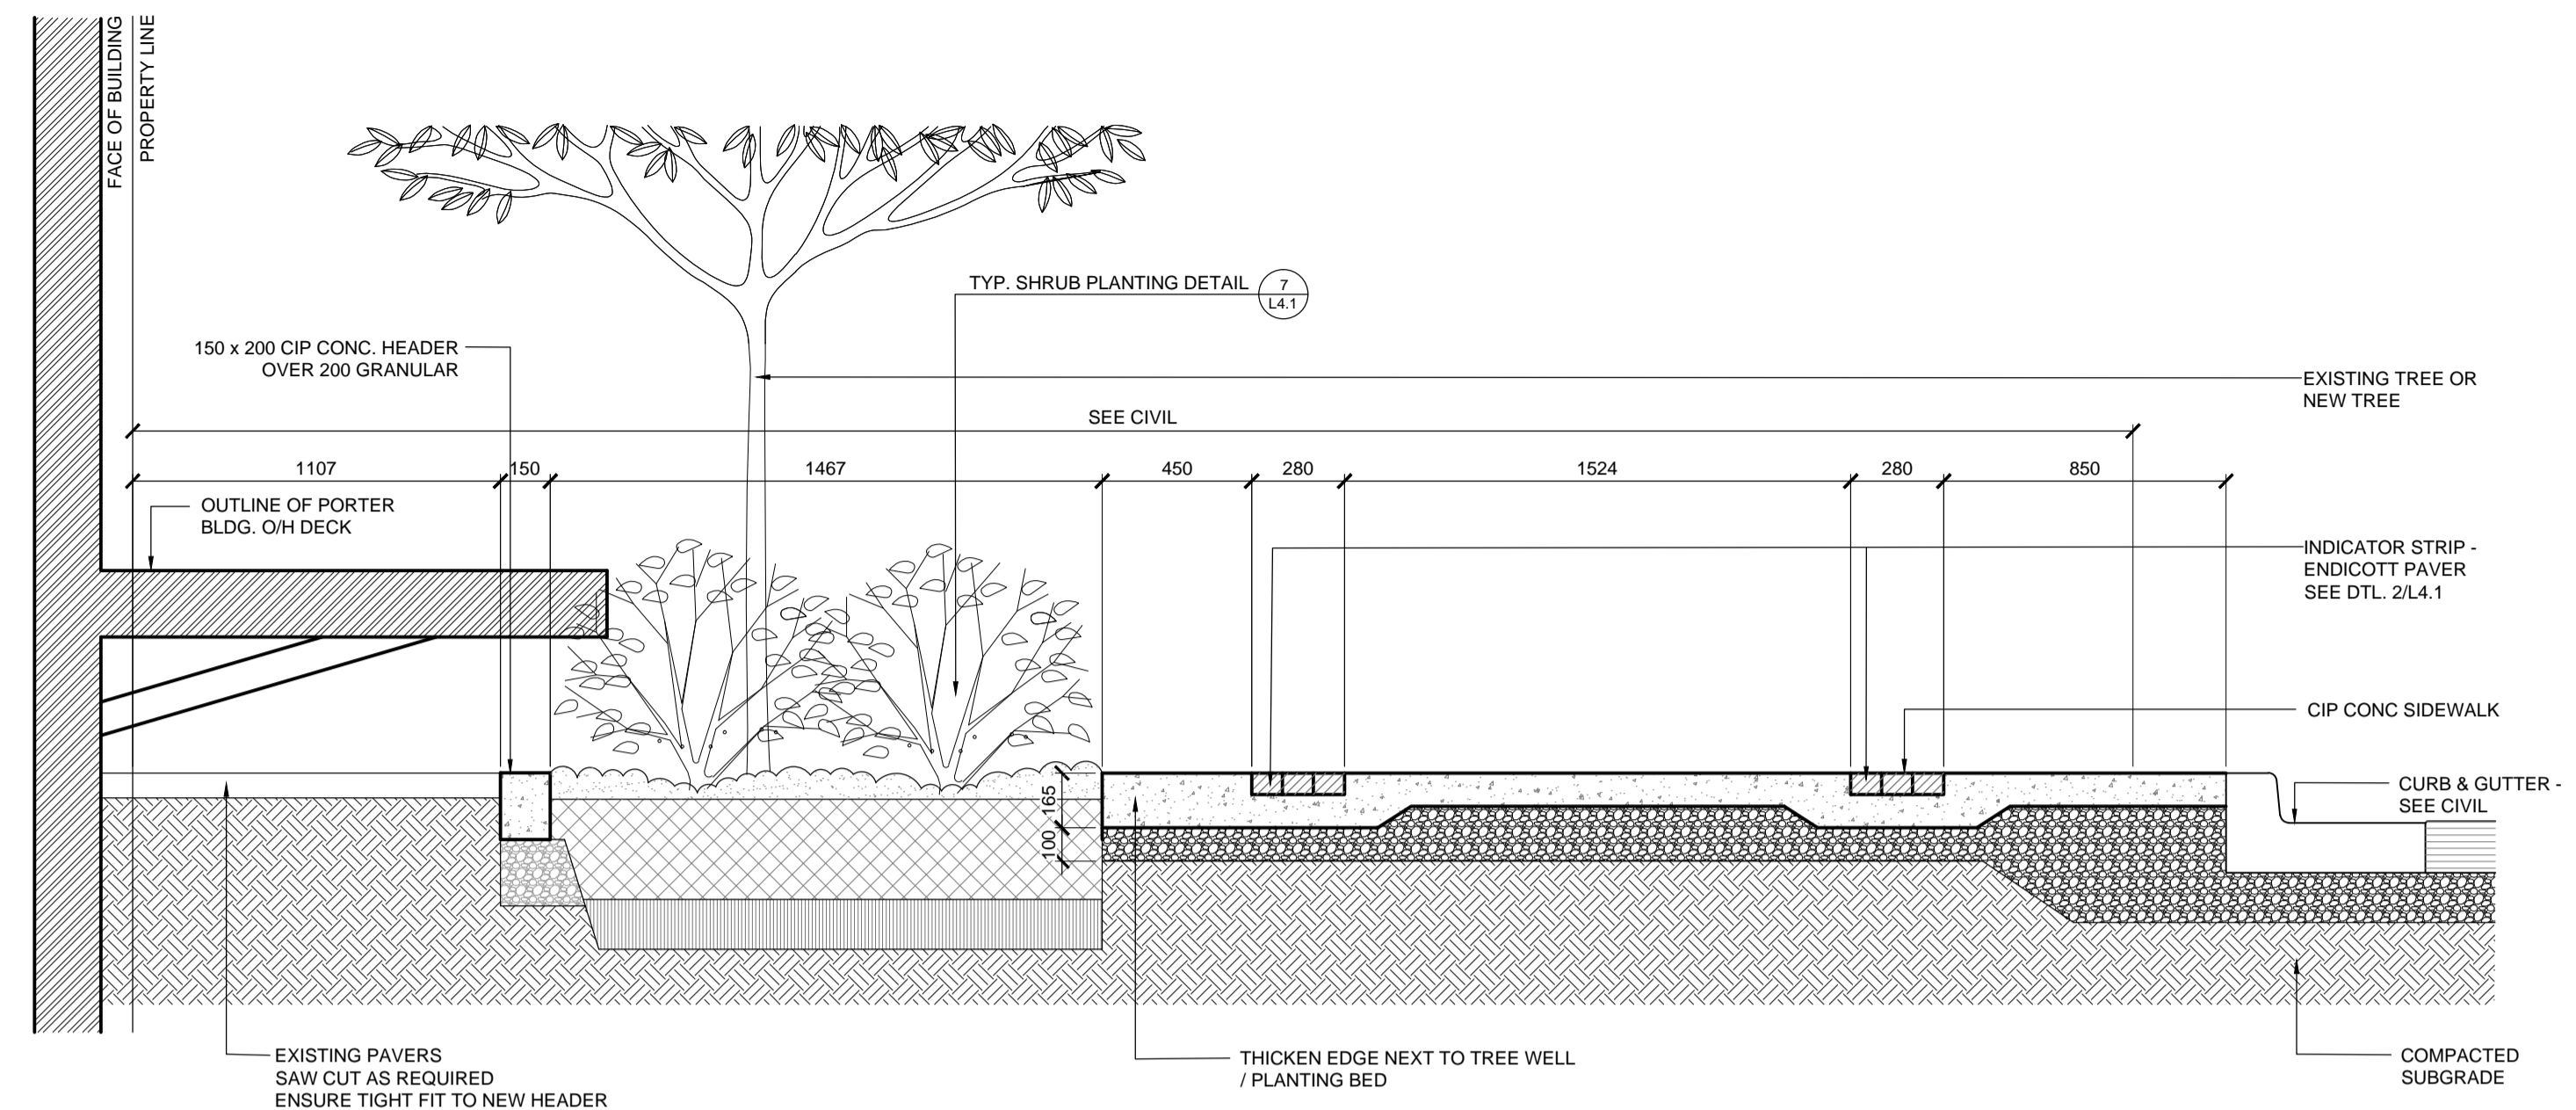

3 RORIE WEST SIDEWALK - SECTION
L2.5 SCALE : 1:20

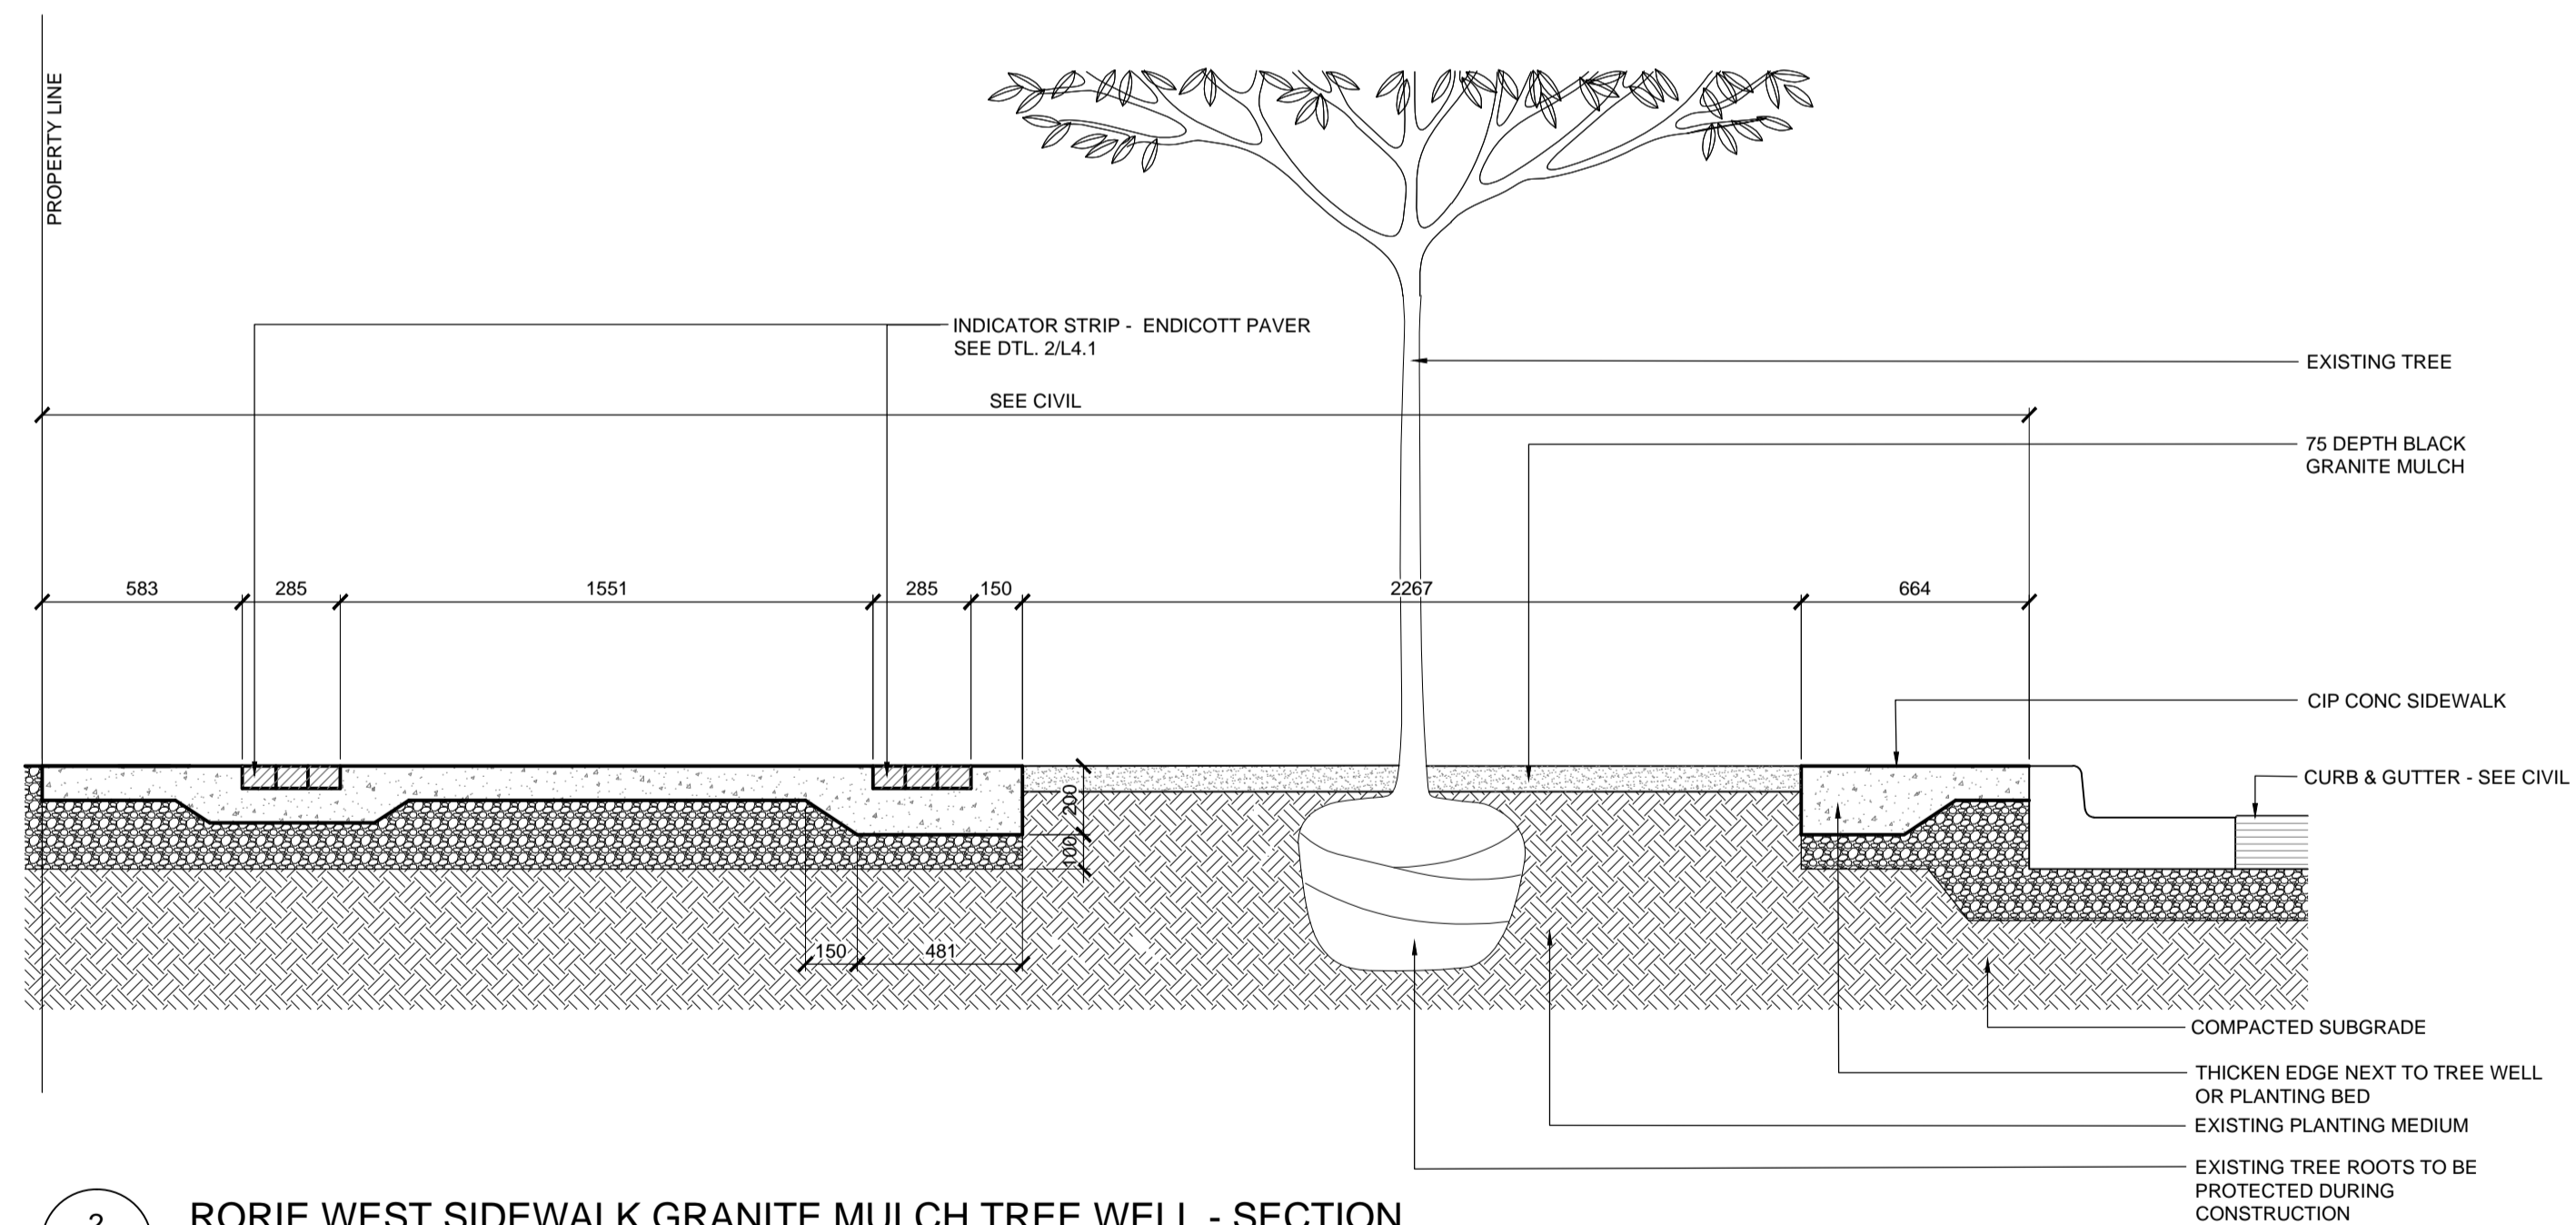

2 RORIE WEST SIDEWALK GRANITE MULCH TREE WELL - SECTION
L2.5 SCALE : 1:20

JUL 27 2015 10:07 AM
 \\psa\HTFC\FILE_SERVER\2015\15-043 East Exchange Phase 3\CAD\Details\15-043 Details.dwg - tab:L2.5

NOTE: These design documents are prepared solely for the use by the party with whom the design professional has entered into a contract and there are no representations of any kind made by the design professional to any party with whom the design professional has not entered into a contract.

LOCATIONS APPROVED UNDERGROUND STRUCTURES SIGNED BY: _____ DATE: _____ SUPV U/G STRUCTURES		G.B.M. ELEV.				ENGINEER'S SEAL 																			
LOCATION OF UNDERGROUND STRUCTURES AS SHOWN ARE BASED ON THE BEST INFORMATION AVAILABLE BUT NO GUARANTEE IS GIVEN THAT ALL EXISTING UTILITIES ARE SHOWN OR THAT THE GIVEN LOCATIONS ARE EXACT CONFIRMATION OF EXISTENCE AND EXACT LOCATION OF ALL SERVICES MUST BE OBTAINED FROM THE INDIVIDUAL UTILITIES BEFORE PROCEEDING		<table border="1"> <tr> <td>DESIGNED BY</td> <td>JH</td> <td>CHECKED BY</td> <td>GM</td> </tr> <tr> <td>DRAWN BY</td> <td>JH</td> <td>APPROVED BY</td> <td>GM</td> </tr> </table>		DESIGNED BY	JH	CHECKED BY	GM	DRAWN BY	JH	APPROVED BY	GM	HOR. SCALE AS NOTED VERTICAL AS NOTED		RELEASED FOR CONSTRUCTION		CITY OF WINNIPEG PUBLIC WORKS DEPARTMENT ENGINEERING SERVICES DIVISION									
DESIGNED BY	JH	CHECKED BY	GM																						
DRAWN BY	JH	APPROVED BY	GM																						
<table border="1"> <tr> <th>NO.</th> <th>ISSUED FOR</th> <th>DATE</th> <th>BY</th> </tr> <tr> <td>B</td> <td>ISSUED FOR TENDER</td> <td>28/07/15</td> <td>JH</td> </tr> <tr> <td>A</td> <td>ISSUED TO U/G STRUCTURES FOR REVIEW</td> <td>21/7/15</td> <td>JH</td> </tr> <tr> <td>NO.</td> <td>REVISIONS</td> <td>DATE</td> <td>BY</td> </tr> </table>		NO.	ISSUED FOR	DATE	BY	B	ISSUED FOR TENDER	28/07/15	JH	A	ISSUED TO U/G STRUCTURES FOR REVIEW	21/7/15	JH	NO.	REVISIONS	DATE	BY	DATE: JULY 21, 2015		CONSULTANT ACAD DWG. NO. L2.5		CITY DRAWING NUMBER SHEET 11 OF 15		BID NO. 669-2015	
NO.	ISSUED FOR	DATE	BY																						
B	ISSUED FOR TENDER	28/07/15	JH																						
A	ISSUED TO U/G STRUCTURES FOR REVIEW	21/7/15	JH																						
NO.	REVISIONS	DATE	BY																						
BETWEEN BANNATYNE & McDERMOT SECTIONS - WEST SIDE																									