


B SIZE 11" X 17" (279mm x 432mm)

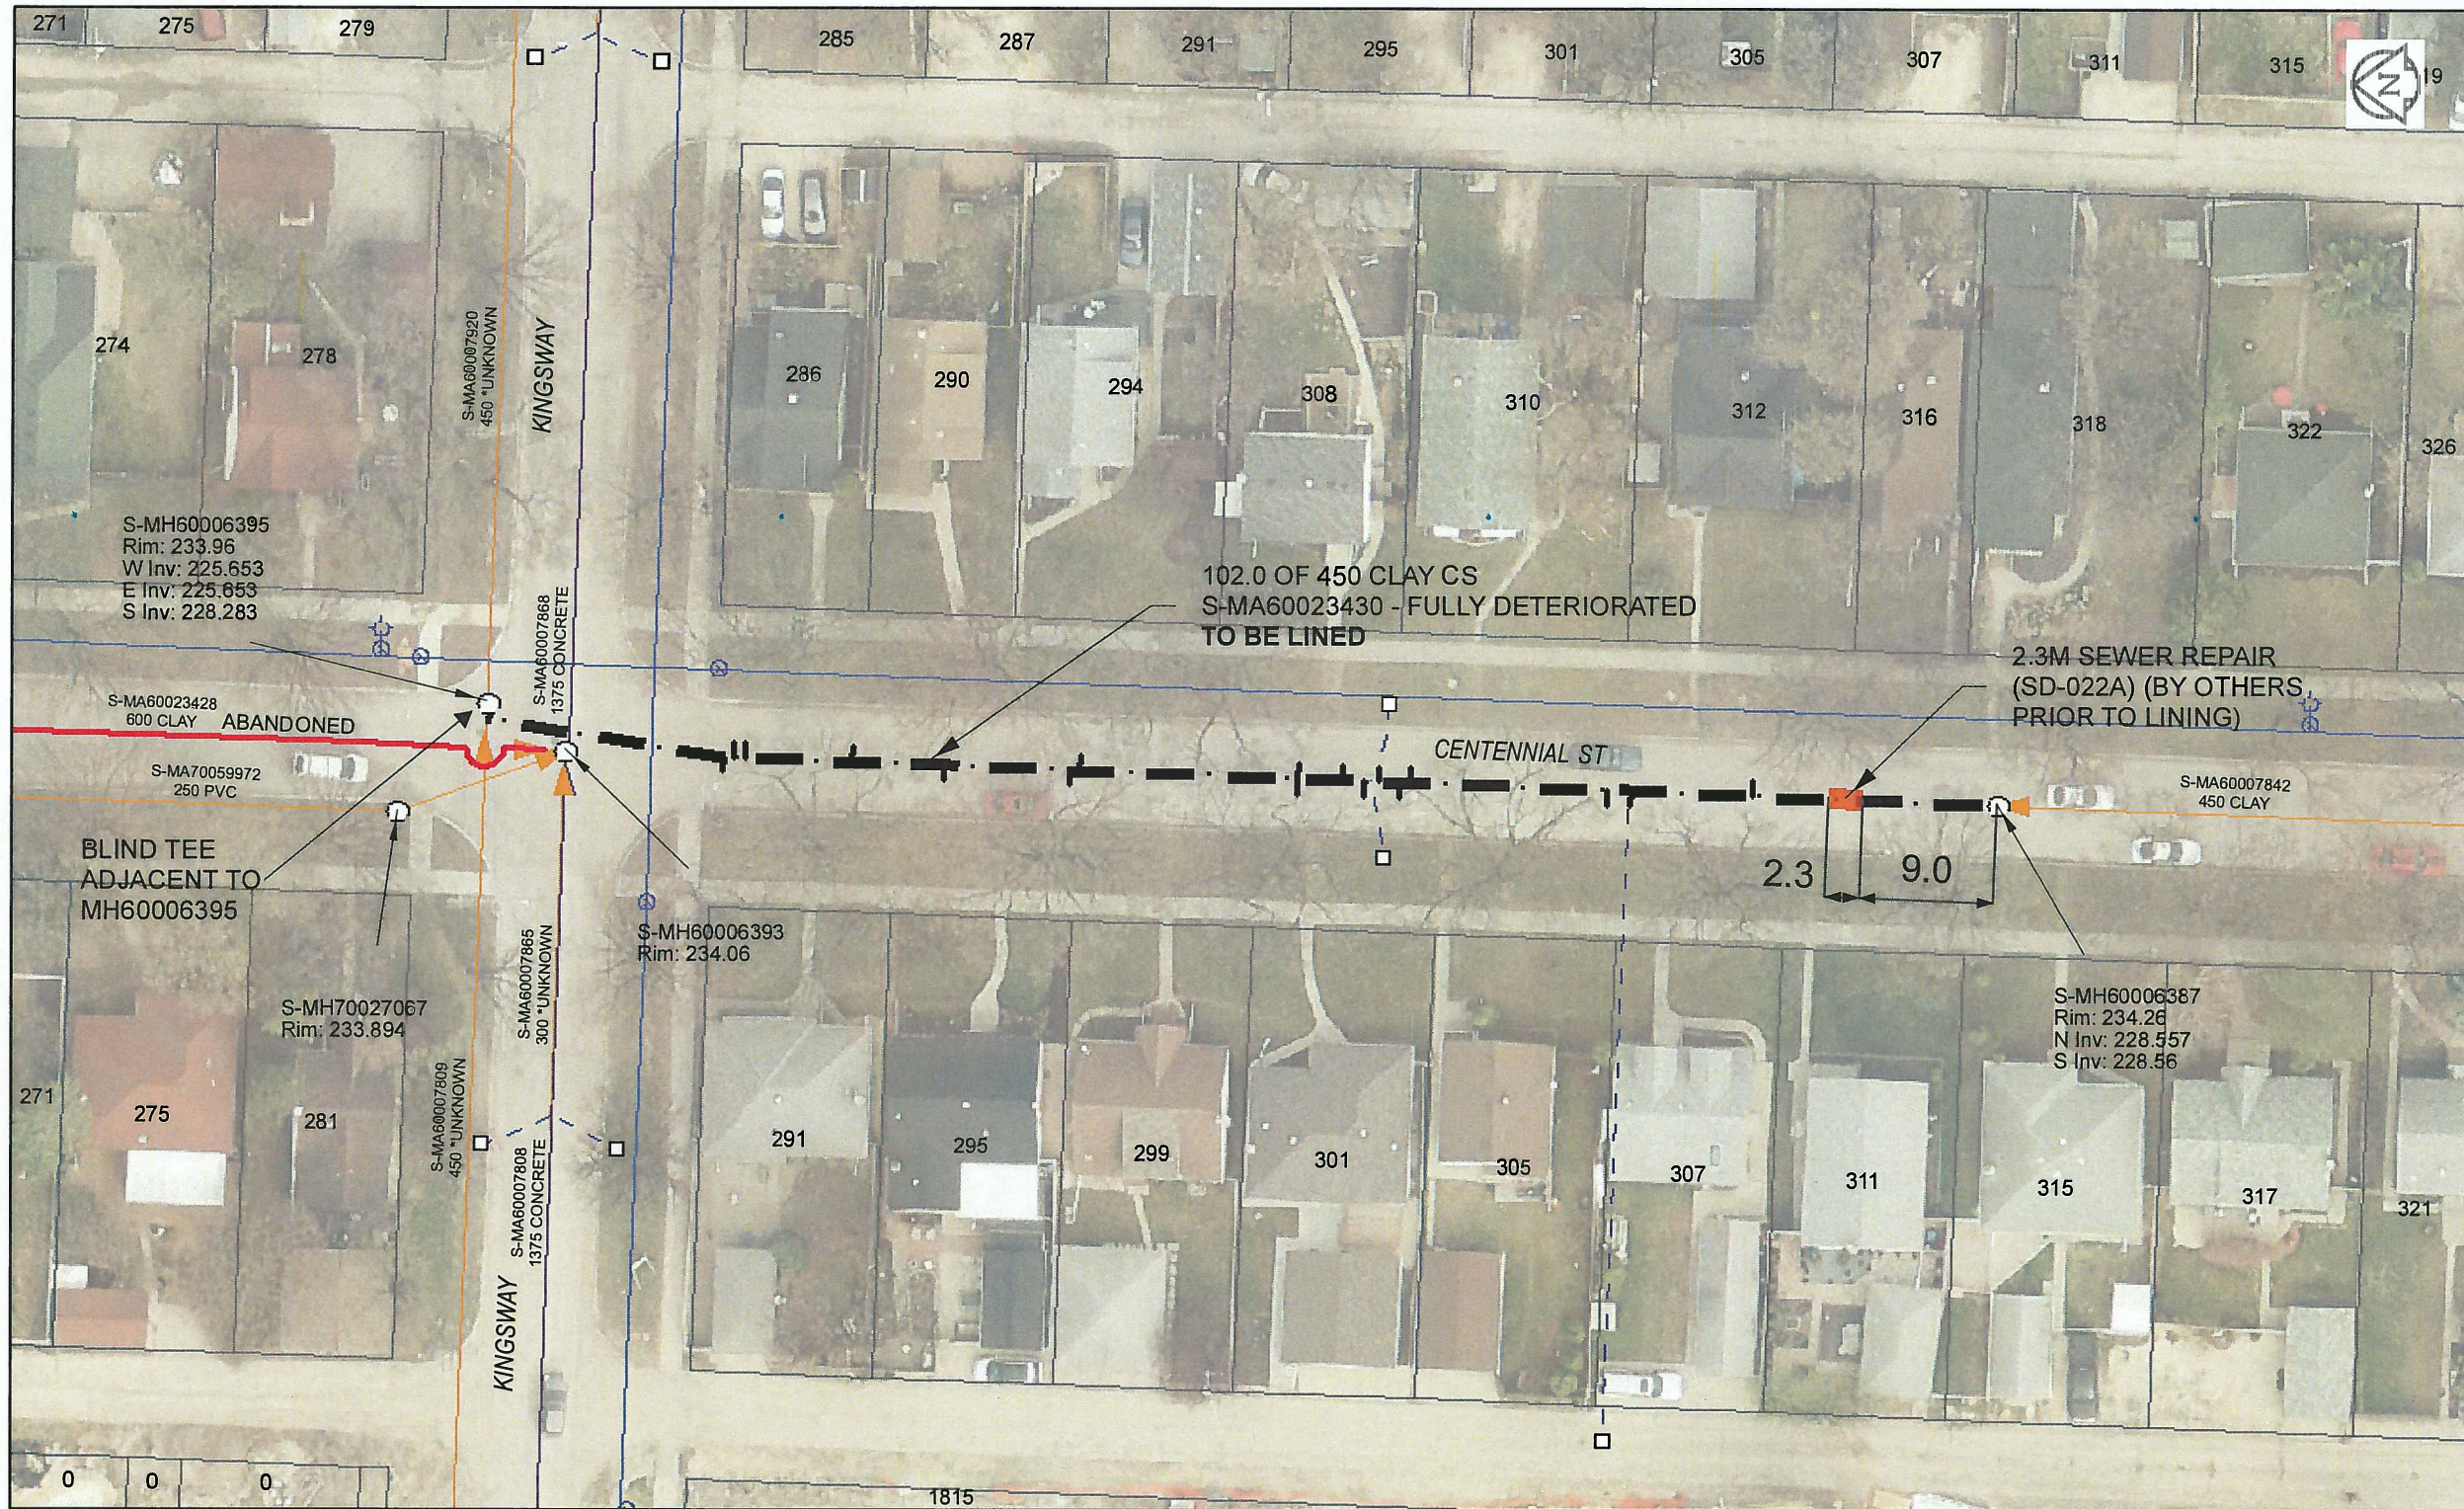

**Sewer Junction Information**  
(From Video Inspection)

Reference MH	Distance	Size	Clock
S-MH60006387	016.5	150	02
-	024.7	150	10
-	026.3	150	10
-	039.5	150	02
-	040.3	150	10
-	041.7	150	02
-	042.7	150	10
-	044.1	150	02
-	047.1	150	02
-	047.1	150	10
-	061.7	150	01
-	062.4	150	10
-	070.9	150	11
-	077.1	150	02
-	084.3	150	01
-	085.0	150	02
-	085.6	150	10

**WARNING**  
IF POWER EQUIPMENT OR EXPLOSIVES ARE TO BE USED FOR EXCAVATION ON THIS PROJECT, THE CONTRACTOR MUST:  
1) NOTIFY THE GAS COMPANY OF THE PROPOSED LOCATION OF EXCAVATION.  
2) TAKE PRECAUTION TO AVOID DAMAGE TO GAS COMPANY INSTALLATIONS.  
SEE PROVINCIAL REGULATION 140/92 FOR DETAILS

**APEGM**  
Certificate of Authorization  
AECOM Canada Ltd.  
No. 4671 Date: Dec 8, 2015

**METRIC**  
WHOLE NUMBERS INDICATE MILLIMETRES  
DECIMALIZED NUMBERS INDICATE METRES  
0 2.5 5 10 15 20  
Meters

BID OPPORTUNITY NO. 821-2015

AECOM REVIEW DRAFT CHK

FILE NAME: 2015 Lining.pdf SAVED BY: JD

<b>LOCATION APPROVED UNDERGROUND STRUCTURES</b>			
SUPR. U/G STRUCTURES COMMITTEE	DATE		
<b>NOTE:</b> LOCATION OF UNDERGROUND STRUCTURES AS SHOWN ARE BASED ON THE BEST INFORMATION AVAILABLE. BUT NO GUARANTEE IS GIVEN THAT ALL EXISTING UTILITIES ARE SHOWN OR THAT THE GIVEN LOCATIONS ARE EXACT. CONFIRMATION OF EXISTENCE AND EXACT LOCATION OF ALL SERVICES MUST BE OBTAINED FROM THE INDIVIDUAL UTILITIES BEFORE PROCEEDING WITH CONSTRUCTION.			
0	ISSUED FOR TENDER	15/12/08	JD
NO.	REVISIONS	YY/MM/DD	BY

**AECOM**

DESIGNED BY	CM	CHECKED BY	ADB
DRAWN BY	JD	APPROVED BY	[Signature]
HOR. SCALE	1:500	RELEASED FOR CONSTRUCTION	[Signature]
VERT. SCALE	N/A	DATE	Dec 9/15

PROFESSIONAL'S SEAL  
PROVINCE OF MANITOBA  
AEB BRAUN  
Member  
24653  
Dec 9/15  
REGISTERED ENGINEER  
CONSULTANT DRAWING NO.  
60438708-01-C-2015 Lining-R0X.mxd

**THE CITY OF WINNIPEG**  
WATER AND WASTE DEPARTMENT

2015 SEWER RENEWALS  
BY CIPP LINING  
CONTRACT 3  
CENTENNIAL ST  
3RD MH N OF GROSVENOR AVE TO NODE AT KINGSWAY AVE (CL)

SHEET	5 OF 45
CITY DRAWING NUMBER	11077
REV	0