


B SIZE 11" X 17" (279mm x 432mm)

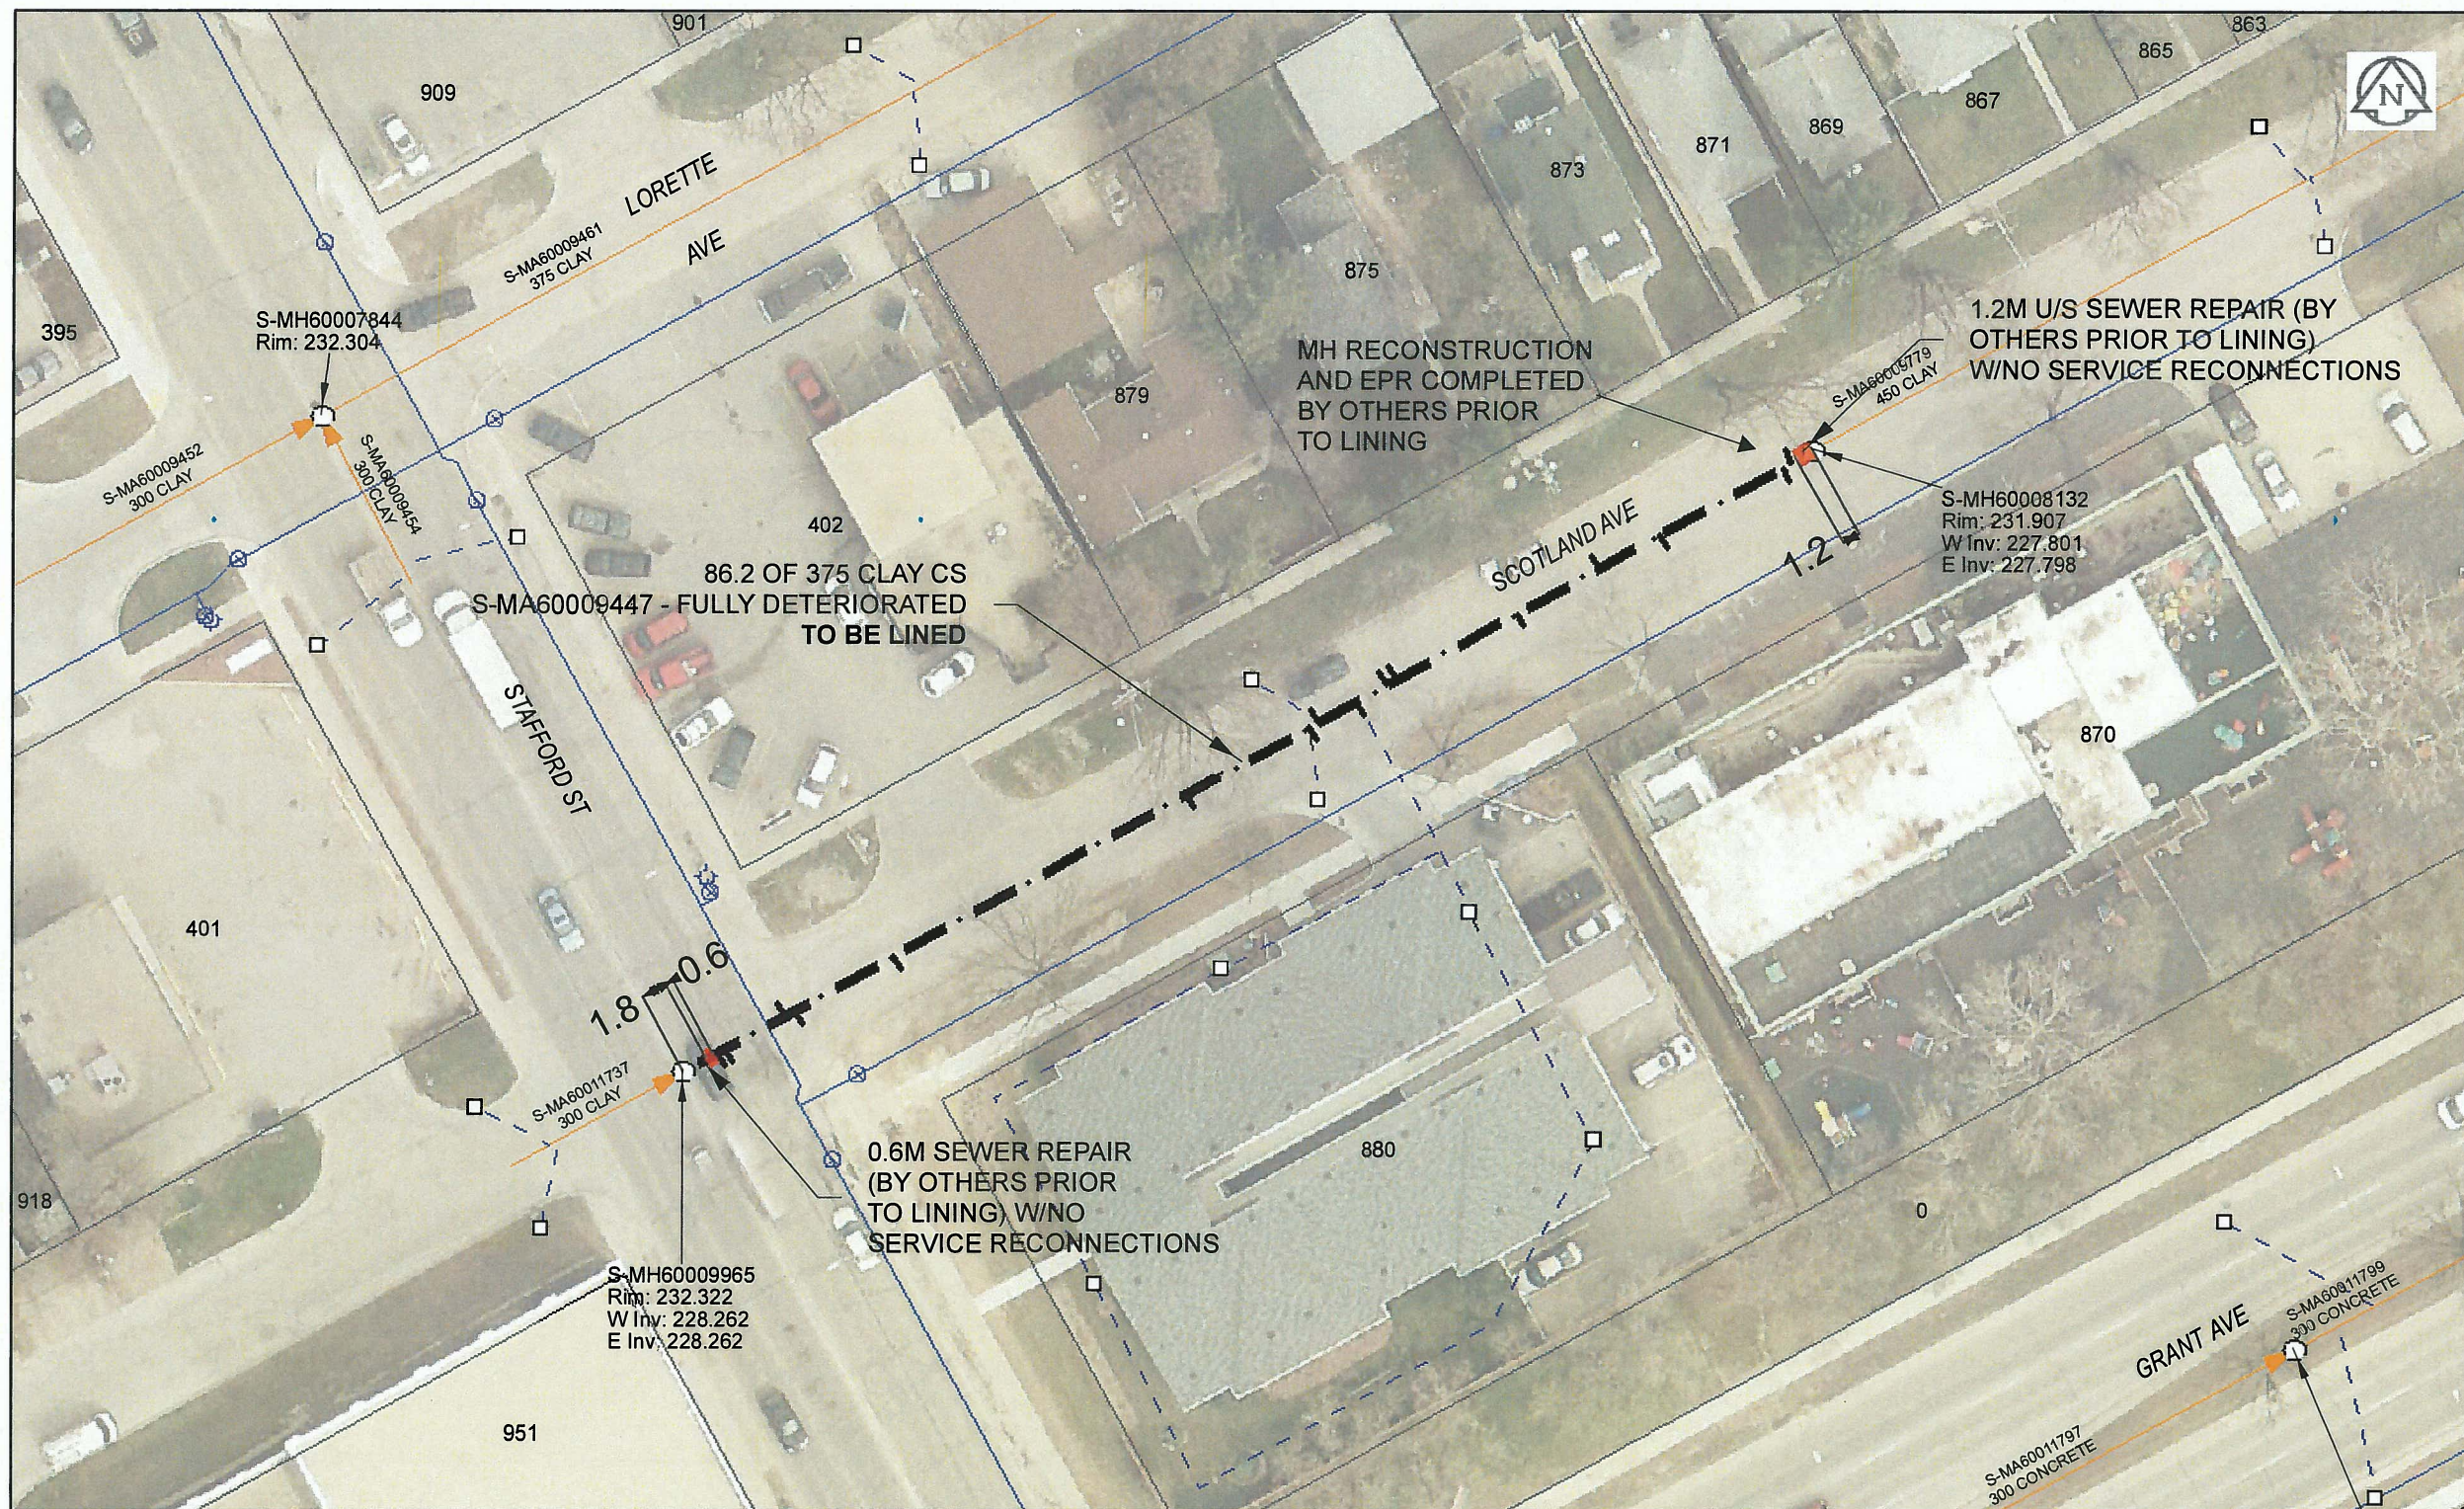

**Sewer Junction Information**

(From Video Inspection)

Reference MH	Distance	Size	Clock
S-MH60009965	002.6	100	02
-	003.2	100	02
-	007.8	100	11
-	008.6	100	02
-	016.1	100	02
-	038.6	100	01
-	048.0	100	02
-	048.6	100	10
-	051.6	100	01
-	053.9	100	10
-	054.6	100	10
-	063.8	100	02
-	070.1	100	11
-	074.8	100	02
-	084.1	100	02
-	084.8	100	10

**WARNING**

IF POWER EQUIPMENT OR EXPLOSIVES ARE TO BE USED FOR EXCAVATION ON THIS PROJECT, THE CONTRACTOR MUST:  
 1) NOTIFY THE GAS COMPANY OF THE PROPOSED LOCATION OF EXCAVATION.  
 2) TAKE PRECAUTION TO AVOID DAMAGE TO GAS COMPANY INSTALLATIONS.  
 SEE PROVINCIAL REGULATION 140/92 FOR DETAILS




Certificate of Authorization

AECOM Canada Ltd.

No. 4671 Date: Dec 8, 2015

**METRIC**

WHOLE NUMBERS INDICATE MILLIMETRES  
 DECIMALIZED NUMBERS INDICATE METRES

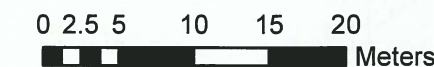

BID OPPORTUNITY NO. 821-2015

**LOCATION APPROVED UNDERGROUND STRUCTURES**

Can-Net GPS Reference Station WINN/810

SUPR. U/G STRUCTURES	DATE


**NOTE:**  
 LOCATION OF UNDERGROUND STRUCTURES AS SHOWN ARE BASED ON THE BEST INFORMATION AVAILABLE. BUT NO GUARANTEE IS GIVEN THAT ALL EXISTING UTILITIES ARE SHOWN OR THAT THE GIVEN LOCATIONS ARE EXACT. CONFIRMATION OF EXISTENCE AND EXACT LOCATION OF ALL SERVICES MUST BE OBTAINED FROM THE INDIVIDUAL UTILITIES BEFORE PROCEEDING WITH CONSTRUCTION.

NO.	REVISIONS	YY/MM/DD	BY
0	ISSUED FOR TENDER	15/12/08	JD



DESIGNED BY	CM	CHECKED BY	ADB
DRAWN BY	JD	APPROVED BY	[Signature]
HOR. SCALE	1:500	RELEASED FOR CONSTRUCTION	[Signature]
VERT. SCALE	N/A	DATE	Dec 9/15

PROFESSIONAL'S SEAL

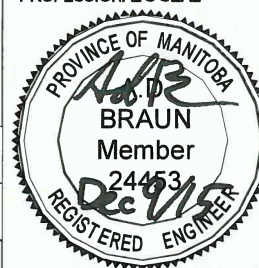

CONSULTANT DRAWING NO.  
 60438708-01-C-2015 Lining-R0X.mxd



**THE CITY OF WINNIPEG WATER AND WASTE DEPARTMENT**

**2015 SEWER RENEWALS BY CIPP LINING CONTRACT 3 SCOTLAND AV**

MH AT STAFFORD ST (CL) TO 1ST MH W OF WENTWORTH ST

SHEET 9 OF 45

CITY DRAWING NUMBER

**11081** REV 0

AECOM REVIEW DRFT CHK

FILE NAME: 2015 Lining.pdf SAVED BY: JD