


B SIZE 11" X 17" (279mm x 432mm)

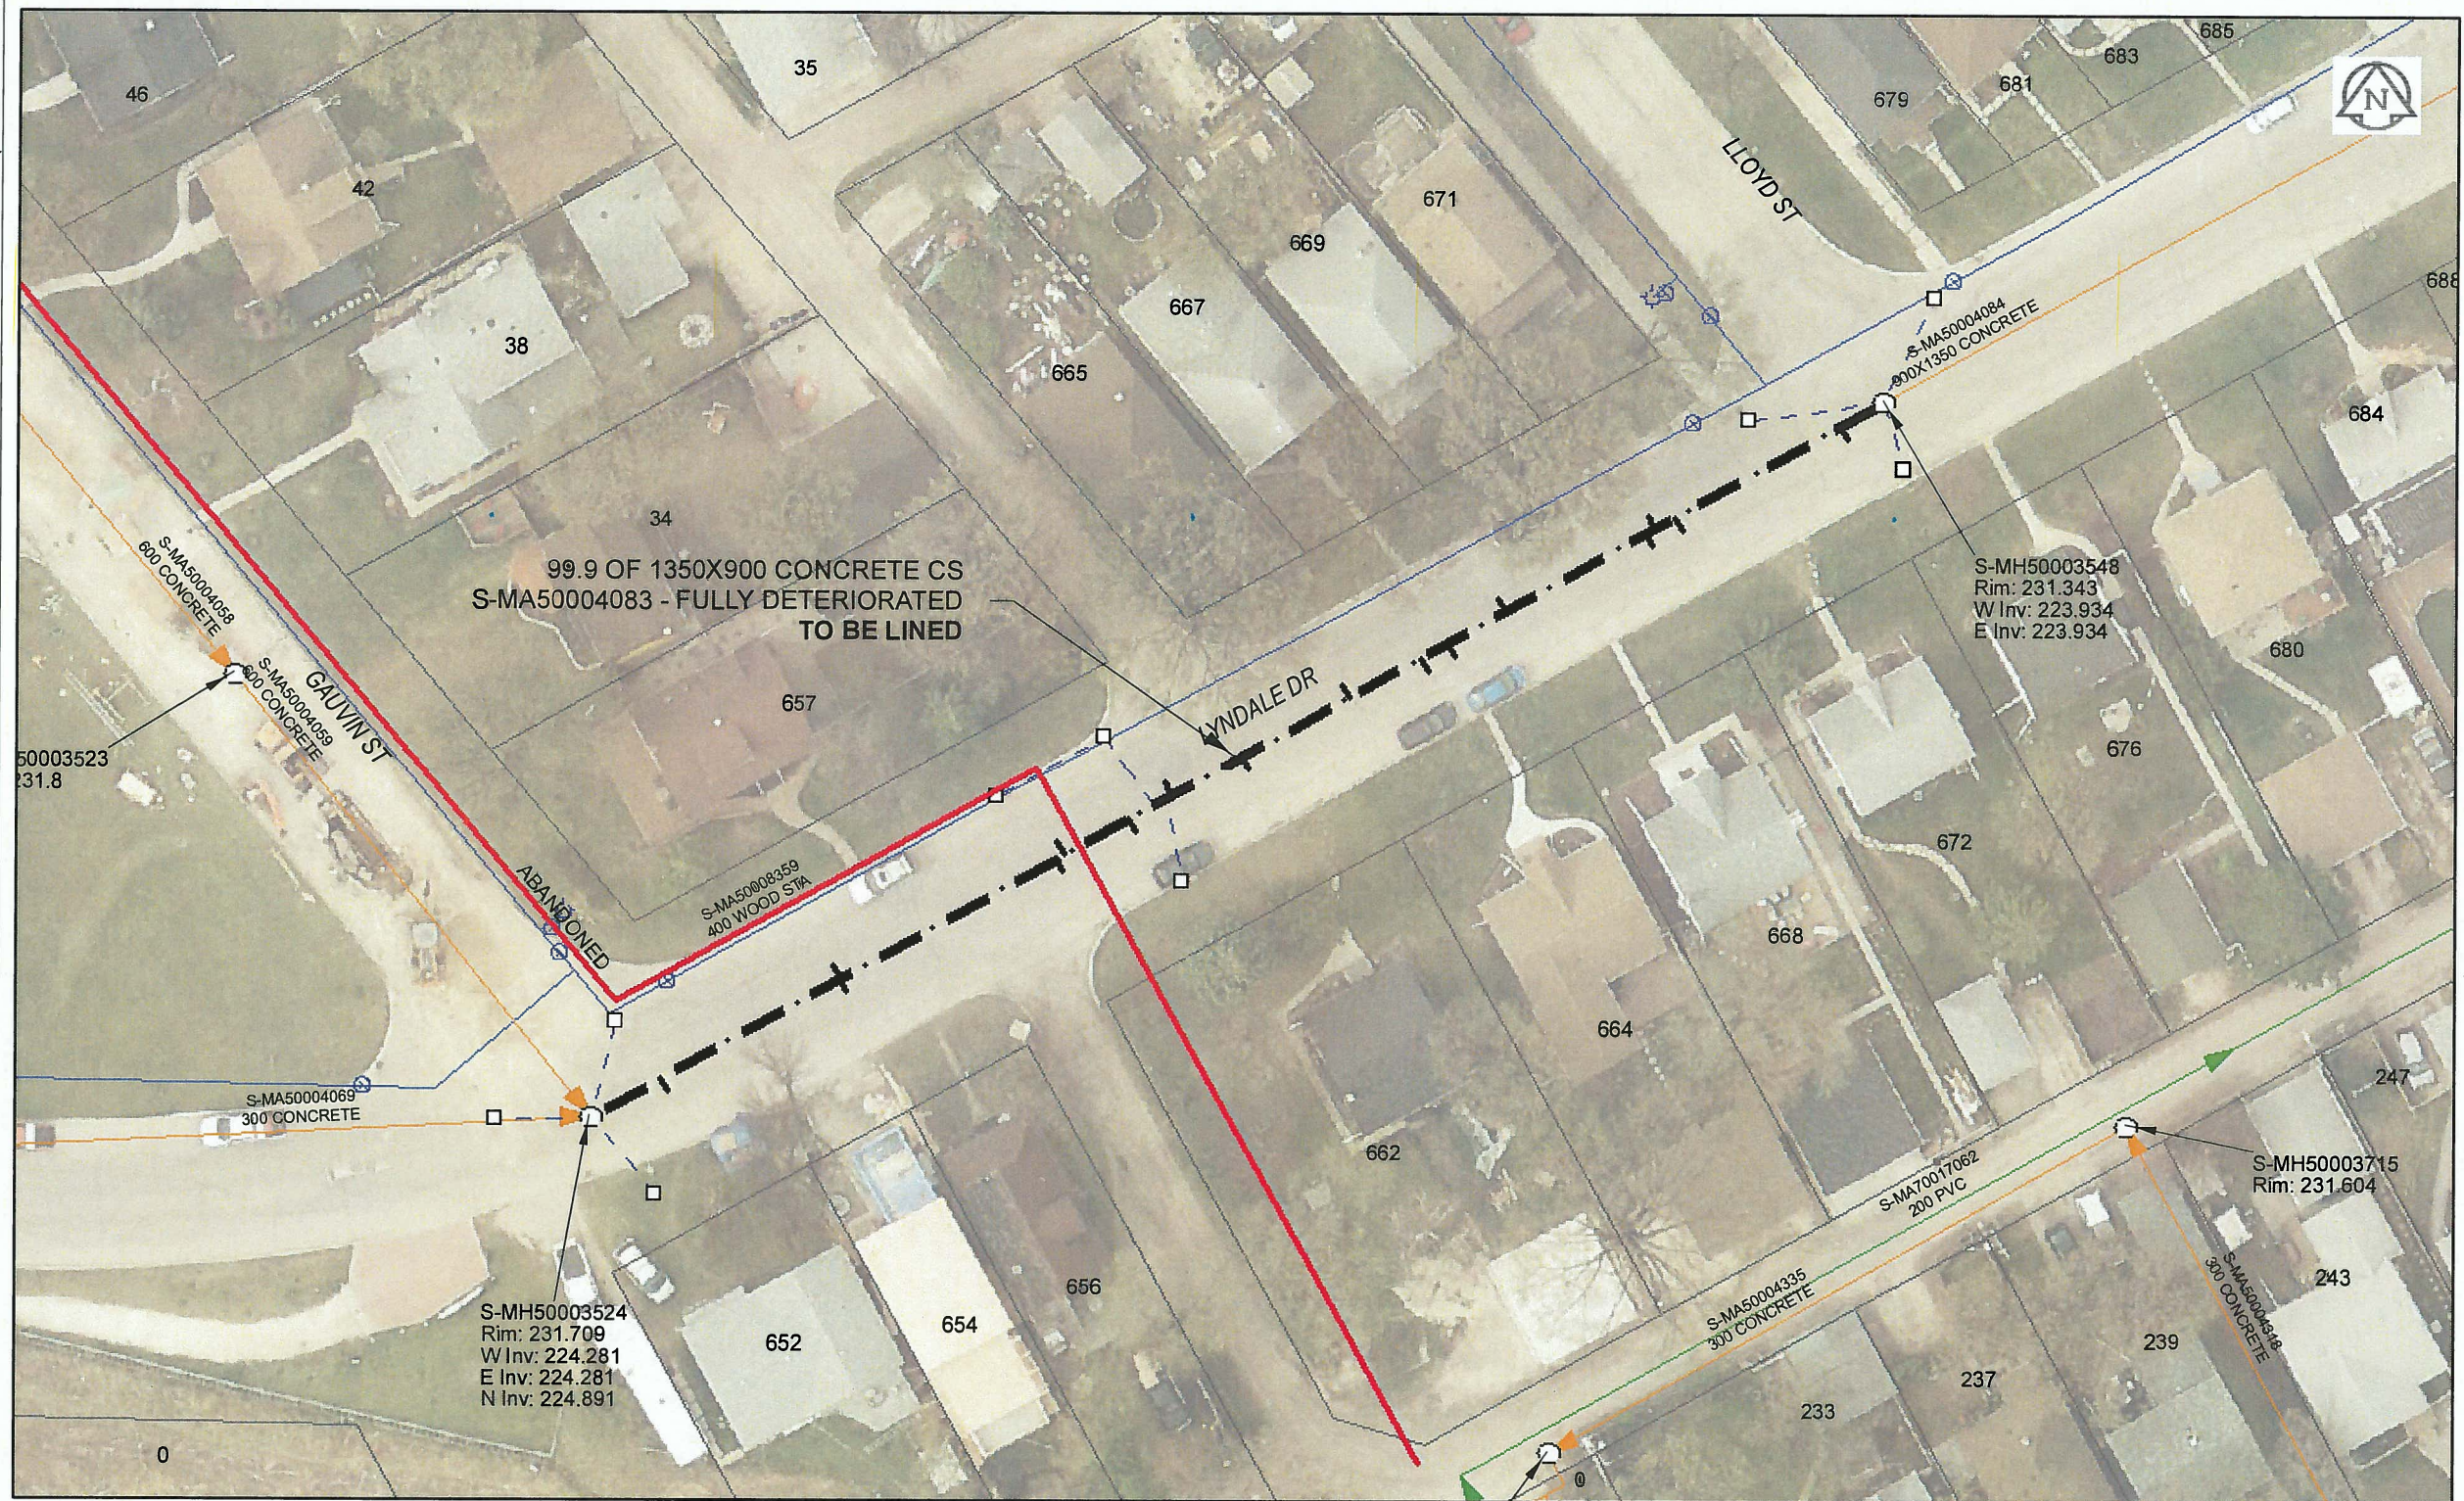

Sewer Junction Information
(From Video Inspection)

| Reference MH | Distance | Size | Clock |
|--------------|----------|------|-------|
| S-MH50003524 | 005.4 | 250 | 01 |
| - | 019.3 | 250 | 11 |
| - | 019.3 | 250 | 01 |
| - | 036.0 | 150 | 01 |
| S-MH50003548 | 003.4 | 250 | 11 |
| - | 016.2 | 250 | 11 |
| - | 017.7 | 250 | 01 |
| - | 018.4 | 250 | 11 |
| - | 029.3 | 250 | 01 |
| - | 033.7 | 250 | 11 |
| - | 035.8 | 250 | 11 |
| - | 041.3 | 250 | 01 |
| - | 049.6 | 250 | 10 |
| - | 055.0 | 250 | 01 |
| - | 058.4 | 250 | 11 |
| - | 063.3 | 250 | 01 |

WARNING
IF POWER EQUIPMENT OR EXPLOSIVES ARE TO BE USED FOR EXCAVATION ON THIS PROJECT, THE CONTRACTOR MUST:
1) NOTIFY THE GAS COMPANY OF THE PROPOSED LOCATION OF EXCAVATION.
2) TAKE PRECAUTION TO AVOID DAMAGE TO GAS COMPANY INSTALLATIONS.
SEE PROVINCIAL REGULATION 140/92 FOR DETAILS

AECOM
Certificate of Authorization
AECOM Canada Ltd.
No. 4671 Date: Dec 8, 2015

METRIC
WHOLE NUMBERS INDICATE MILLIMETRES
DECIMALIZED NUMBERS INDICATE METRES
0 2.5 5 10 15 20
Meters

BID OPPORTUNITY NO. 821-2015

AECOM REVIEW DRAFT CHK

FILE NAME: 2015 Lining.pdf, SAVED BY: JD

LOCATION APPROVED
UNDERGROUND STRUCTURES

SUPR. U/G STRUCTURES COMMITTEE DATE

NOTE:
LOCATION OF UNDERGROUND STRUCTURES AS SHOWN ARE BASED ON THE BEST INFORMATION AVAILABLE. BUT NO GUARANTEE IS GIVEN THAT ALL EXISTING UTILITIES ARE SHOWN OR THAT THE GIVEN LOCATIONS ARE EXACT. CONFIRMATION OF EXISTENCE AND EXACT LOCATION OF ALL SERVICES MUST BE OBTAINED FROM THE INDIVIDUAL UTILITIES BEFORE PROCEEDING WITH CONSTRUCTION.

Can-Net GPS Reference Station WINN/810

| NO. | ISSUED FOR TENDER | 15/12/08 | JD |
|-----|-------------------|----------|----|
| NO. | REVISIONS | YY/MM/DD | BY |
| | | | |

AECOM

| | | | |
|-------------|--------|---------------------------|------|
| DESIGNED BY | CM | CHECKED BY | ADB |
| DRAWN BY | JD | APPROVED BY | SD |
| HOR. SCALE | 1: 500 | RELEASED FOR CONSTRUCTION | DATE |
| VERT. SCALE | N/A | | |
| DATE | | | |

PROFESSIONAL'S SEAL

PROVINCE OF MANITOBA
BRAUN
Member
24453
Dec 9/15
REGISTERED ENGINEER

CONSULTANT DRAWING NO.
60438708-01-C-2015 Lining-R0X.mxd

THE CITY OF WINNIPEG
WATER AND WASTE DEPARTMENT

2015 SEWER RENEWALS
BY CIPP LINING
CONTRACT 3
LYNDALE DR
MH AT GAUVIN ST TO MH AT LLOYD ST

SHEET 38 OF 45
CITY DRAWING NUMBER
11110 REV 0