


CHANNEL LEVEL PLAN - PART A

1:100

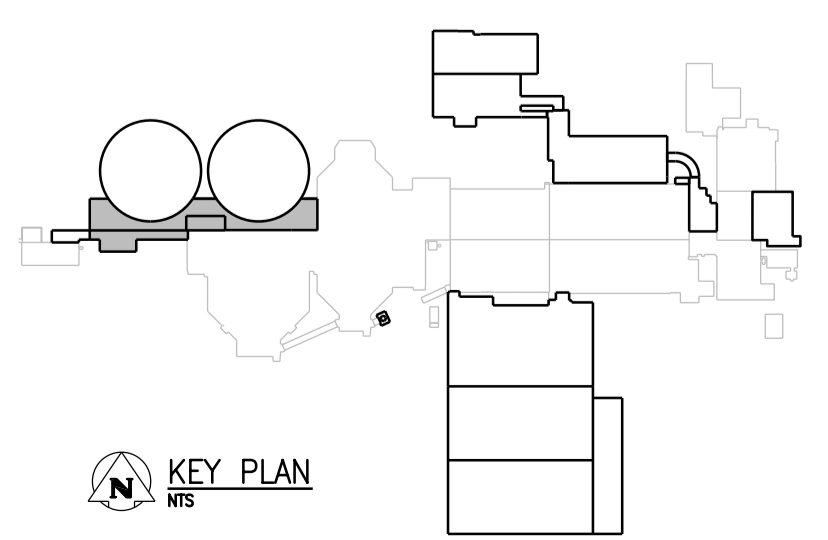

APEGM
 Certificate of Authorization
 CH2M HILL Canada Ltd.
 No. 1441

NO.	REVISIONS	DATE	DESIGN	CHECK
01	ISSUED FOR ADD. 2 - B.O. 899-2015	02/2016	G.O.	J.C.
00	ISSUED FOR TENDER - B.O. 899-2015	01/2016	G.O.	J.C.

CH2MHILL
 SNC-LAVALIN
 DESIGNED BY: A. THAKKAR
 DRAWN BY: G. OMORI
 SCALE: 1:100
 DATE: 2016/01/29
 CONSULTANT NO.: 474248

ENGINEER'S SEAL
 24/02/2016
 PROVINCE OF MANITOBA
 S.L.E. LUI
 Member 37003
 REGISTERED PROFESSIONAL ENGINEER

THE CITY OF WINNIPEG
 WATER AND WASTE DEPARTMENT
 SOUTH END WATER POLLUTION CONTROL CENTRE
 SEWPCC UPGRADING/EXPANSION PROJECT
 STRUCTURAL
 SECONDARY CLARIFIERS 4 AND 5
 CHANNEL LEVEL PLAN - PART A
 CITY DRAWING NUMBER: 1-0102-SGAD-S009
 SHEET: 001
 REV.: 01
 SIZE: A1