


E	r		F	r		Fr (F	-lr			Jr 106	6000	K	r			r		N	<u>Ar</u>			Jr)
	4	8613			5612	3250		8500			8250		4	8613			8862	2		8500)	
					R 	 	 ! 0 (= = = <u>OWEI</u> JILDIN °	<u> </u>	。 。	0)WG SF					<u> </u>
·							₽ Ĺ				0 - 0	+					-0		 			
	<u></u>		•	 - -	(+ 	0 - 0 	- <u>o</u>		o o o o	+ +	0 0 0 0		0			0 0			<u> </u>	
			- 0 - 0-	 0	o —o — o	• - o -	 ∕@	-o0 2 0	ι ρ <u>-</u>	♥ 0	-0 - 0- 0	ې - e –) 	0-0-0	0	 0		<u>0</u> -0	+ + - + 0 <u>/</u>	<u> </u>	ə—0	- - - - 0 -
		0 0		 0 	0 0		φ Φ 	0		φ - Φ - - - - -	0	¢ ¢ 		0 0 0	0	0	0		φ - Φ - - - - -	0		
		0 0	0	 0 	0		ф ф ч	0	Ē		ACTC) <u>R 2</u>		0 0	0	0	0		ф (0	BI	
6 6 6		0 0	0		0		φ φ φ φ	0 0 0		o SFDW- ↓	-R003			0	0	0	0		φ φ φ	0		→ SF Φ −
		0 0		' 0 0 	0			0 7 0			°••			0	0		0		φ φ φ	0 0 0		- 0 - 0 -
)0 	-0- 4 -0- 4	— Ф							+ ≠ ' 0	— ↔ — —•- — •	e o 0 '				-0	00 0 0			0		
0	0	0		 0 	0	0		0	0		0	0	0	0	0		0	0		0	0	 C
0	0	0	0	 1 0 	0		 0 	0	0	 0 	0	0	0	0	0	0	0	0	 0 	0	0	 c
0	0	0			0	0		0	0		0	0	0	0	0		0	0		0	0	
	°	°			°	0		0	°		°		°	°	• •		0	0		0	0	
		əə					 + 	-o	-0	 	— ə— o - ə			o o -				oo-)o		↔	- 0	}
					- <u>•</u>				ə		<u>-</u>		 								- 	
 201: 3E	<u>0</u> 5		0		~	0		o SE	E DWG	SFDW-	R006 0					<u> </u>			+ 	<u> </u>		⊥ ≱
		OV[1:200		<u>LL</u>	PILI	NG F		<u> </u>											•)) SNC+LA	WALIN	H2M	
							ape(GM						. 899–20			2015 (C.R. B.W.	DESIGNED DRAWN B	BY: E. LUI	AF	HECKEI B. PPROVE
						Certificate	of Autho	orization		03 ISSU	ied for f	ield insti	RUCTIONS	NO. 43 - N	NO. 117		2015 (G.O. B.W.	SCALE:	1:200		SUED

CH2M HILL Canada Ltd. No. 1441

08/2014 G.O. B.W. 1:200 02 ISSUED FOR CONSTRUCTION BY: 07/2014 G.O. B.W. DATE: 2014/06/27 01 ISSUED FOR ADDENDUM NO. 06/2014 G.O. B.W. CONSULTANT NO.: 474248 00 ISSUED FOR TENDER NO. REVISIONS DATE DESIGN CHECK

PLOT DATE: 2016\01\29

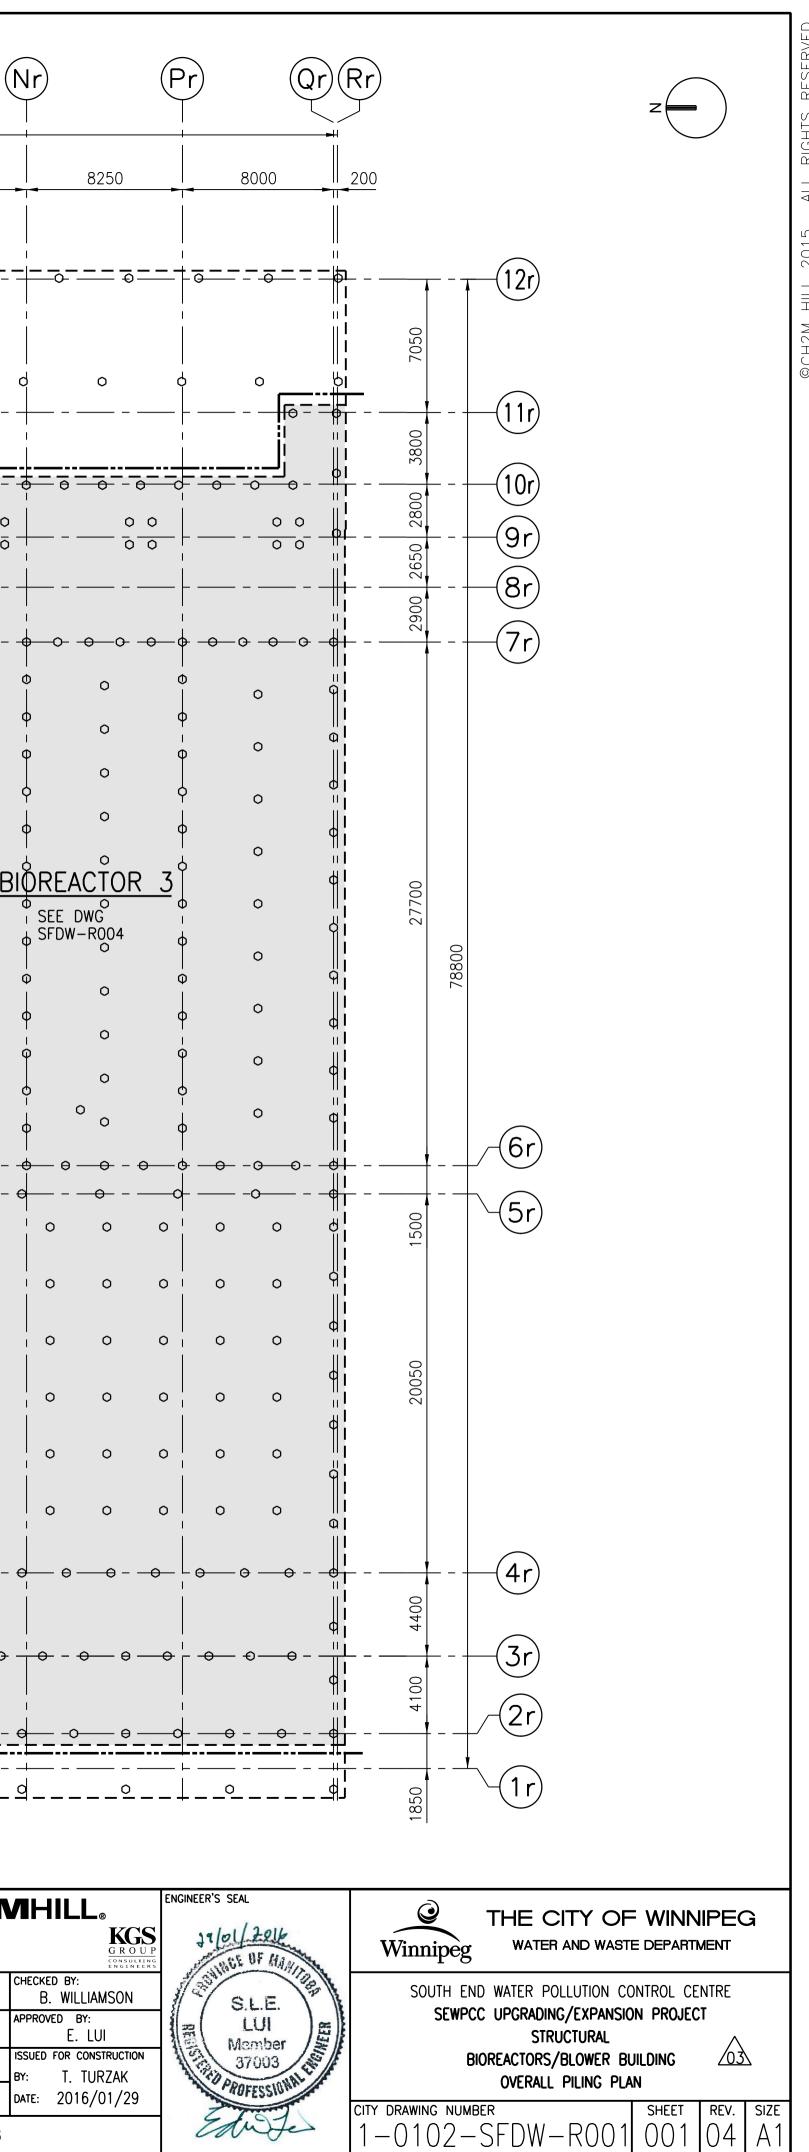

FILE NAME: 1-0102-SFDW-R001.dgn