


10	(11)	(12) COM		14 LIMITS OF CRANI BE RESPONSIBLE		16 N IING SITE DRAINA	17 AGE	18	19
			J		ļ	ł			
									CONTRACTOR TO BE RESPONSIBLE FOR MAINTAINING SITE DRAINAGE
				and the second		and the second		200 - Cart (* 28 / 26 / 26 / 26 / 26 / 26 / 26 / 26 /	
DADWAY ACCES		CON		LIMITS OF CRANE		ING SITE DRAINA FI	NAL DISPOSAL AI (FROM CRANI	REA OF COMPACTE E PADS) ON GEOTE	

LIMITS OF CRANE PAD AREAS AND MISCELLANEOUS SITE WORK 1:400

ION APPROVED	B.M. ELEV.				CHECKED DRA			ENGINEER'S SEAL	
ROUND STRUCTURES	CONS	TRUCTION COMPLETION DATE:							
A					APPROVED	CCD			
CTURES DATE					BY	SSR			
					DESIGNED	FAK			
					BY		DILLON CONSULTING	1	
ERGROUND STRUCTURES AS SHOWN					DRAWN	TLK			
THE BEST INFORMATION AVAILABLE					BY			1	
ITEE IS GIVEN THAT ALL EXISTING SHOWN OR THAT THE GIVEN					SCALE:				
XACT. CONFIRMATION OF EXISTENCE					HORIZONTAL AS NOTED		RELEASED FOR CONSTRUCTION	CONSULTANT DRAWING NUMBE	
ATION OF ALL SERVICES MUST BE THE INDIVIDUAL UTILITIES BEFORE	1	ISSUED FOR TENDER	2015 11 20	SSR	VERTICAL			14-1411-C-1	
DING WITH CONSTRUCTION.	NO.	REVISIONS	DATE	ΒY	DATE	2015 11 20	DATE		
					PLOT DATE:	2015 11 18		BID OPPORTUNITY: 930-20	

CONTRACT NUMBER:

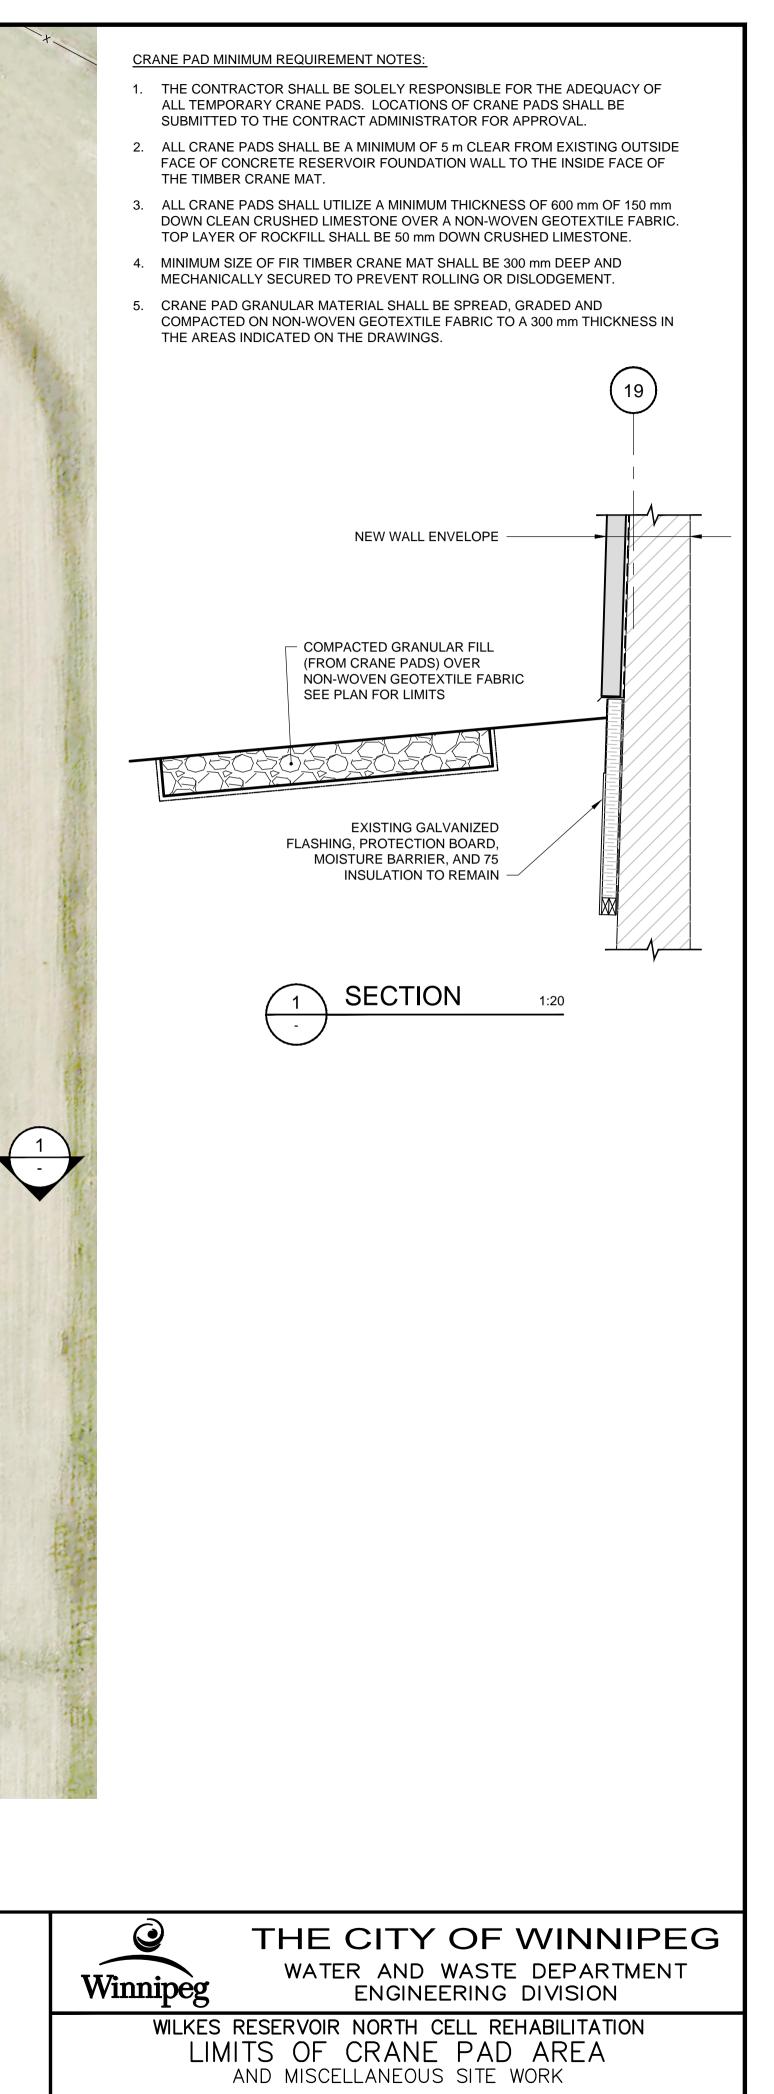

er 03	SHEET	of 7 4	17	city drawing number 1-0650R-C0004-001					
015			:\20154593\00_Kemp_Wilkes\Working_Dwgs\100_Civil\ -0650R-C0004-001.dwg						