


BMX AM00410
R01/S05
4-PT ANALOG OUTPUT

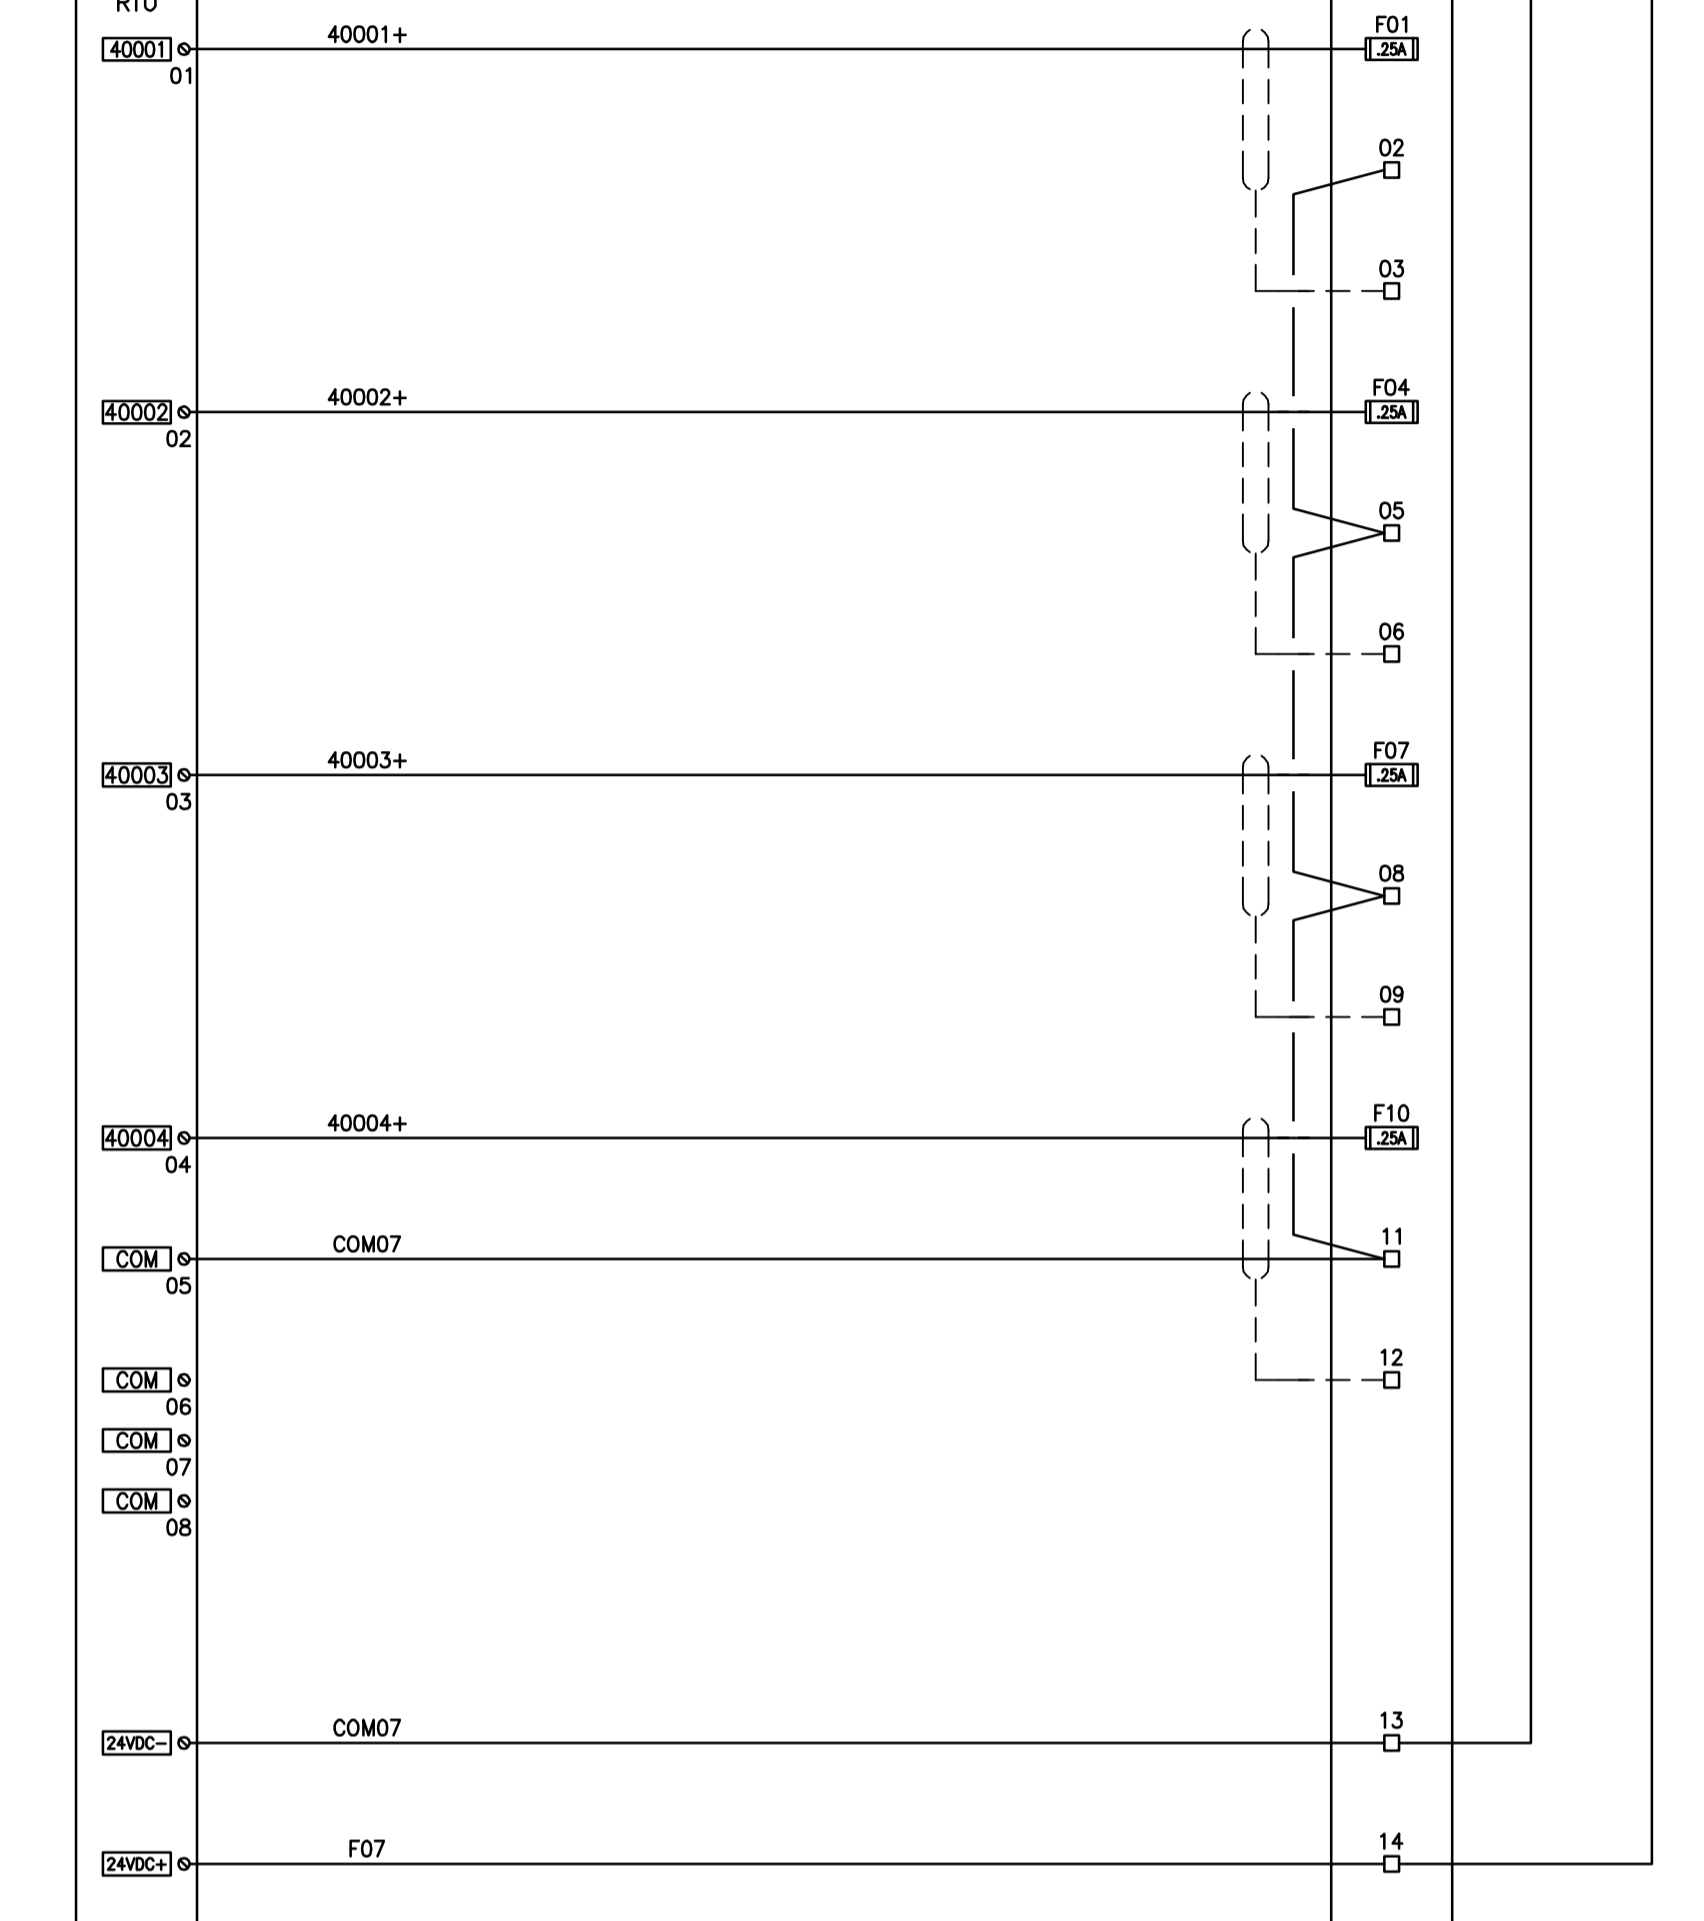

SPARE

SPARE

SPARE

SPARE



WARNING
IF POWER EQUIPMENT OR EXPLOSIVES ARE TO BE USED FOR EXCAVATION ON THIS PROJECT THE CONTRACTOR MUST:
1) NOTIFY THE GAS COMPANY OF THE PROPOSED LOCATION OF EXCAVATION.
2) TAKE PRECAUTION TO AVOID DAMAGE TO GAS COMPANY INSTALLATIONS.
SEE PROVINCIAL REGULATION 140/92 FOR DETAILS

METRIC
WHOLE NUMBERS INDICATE MILLIMETRES
DECIMALIZED NUMBERS INDICATE METRES

LOCATION APPROVED UNDERGROUND STRUCTURES

SUPV. U/G STRUCTURES COMMITTEE DATE

NOTE:
LOCATION OF UNDERGROUND STRUCTURES AS SHOWN ARE BASED ON THE BEST INFORMATION AVAILABLE BUT NO GUARANTEE IS GIVEN THAT ALL EXISTING UTILITIES ARE SHOWN OR THAT THE GIVEN LOCATIONS ARE EXACT. CONFIRMATION OF EXISTENCE AND EXACT LOCATION OF ALL SERVICES MUST BE OBTAINED FROM THE INDIVIDUAL UTILITIES BEFORE PROCEEDING WITH CONSTRUCTION.

B.M. ELEV.	NO.	REVISIONS	DATE	BY
	3	ISSUED FOR TENDER	16.03.09	D.R.
	2	ISSUED FOR TENDER REVIEW	16.03.07	D.R.
	1	ISSUED FOR 95% REVIEW	16.01.29	D.R.

		DESIGNED BY: S.L.		CHECKED BY: D.R.	
500-311 Portage Ave, Winnipeg MB Canada www.stantec.com		DRAWN BY: E.G.D.		APPROVED BY: S.K.B.	
HOR. SCALE: AS NOTED		VERTICAL:		RELEASED FOR CONSTRUCTION:	
DATE: 2016.01.12		DATE:		DATE:	

ENGINEER'S SEAL
TENDER NO. **952-2015**

THE CITY OF WINNIPEG
WATER AND WASTE DEPARTMENT

NORTH END SEWAGE TREATMENT PLANT (NEWPCC)
HAULED LIQUID WASTE FACILITY PHASE II UPGRADE

LEACHATE SAMPLING BUILDING
PLC PANEL AO 01 - 04

CITY DRAWING NUMBER: **I-OIOIX-A0015-001** SHEET **19** OF **20**