


AUBREY STREET

SEWER JUNCTION INFORMATION FROM SEWER VIDEO INSPECTION		
SEWER ID S-MA20013769		
DISTANCE FROM MH ID S-MH20012473		
DISTANCE	DIAMETER	CLOCK
NO SERVICE JUNCTIONS		

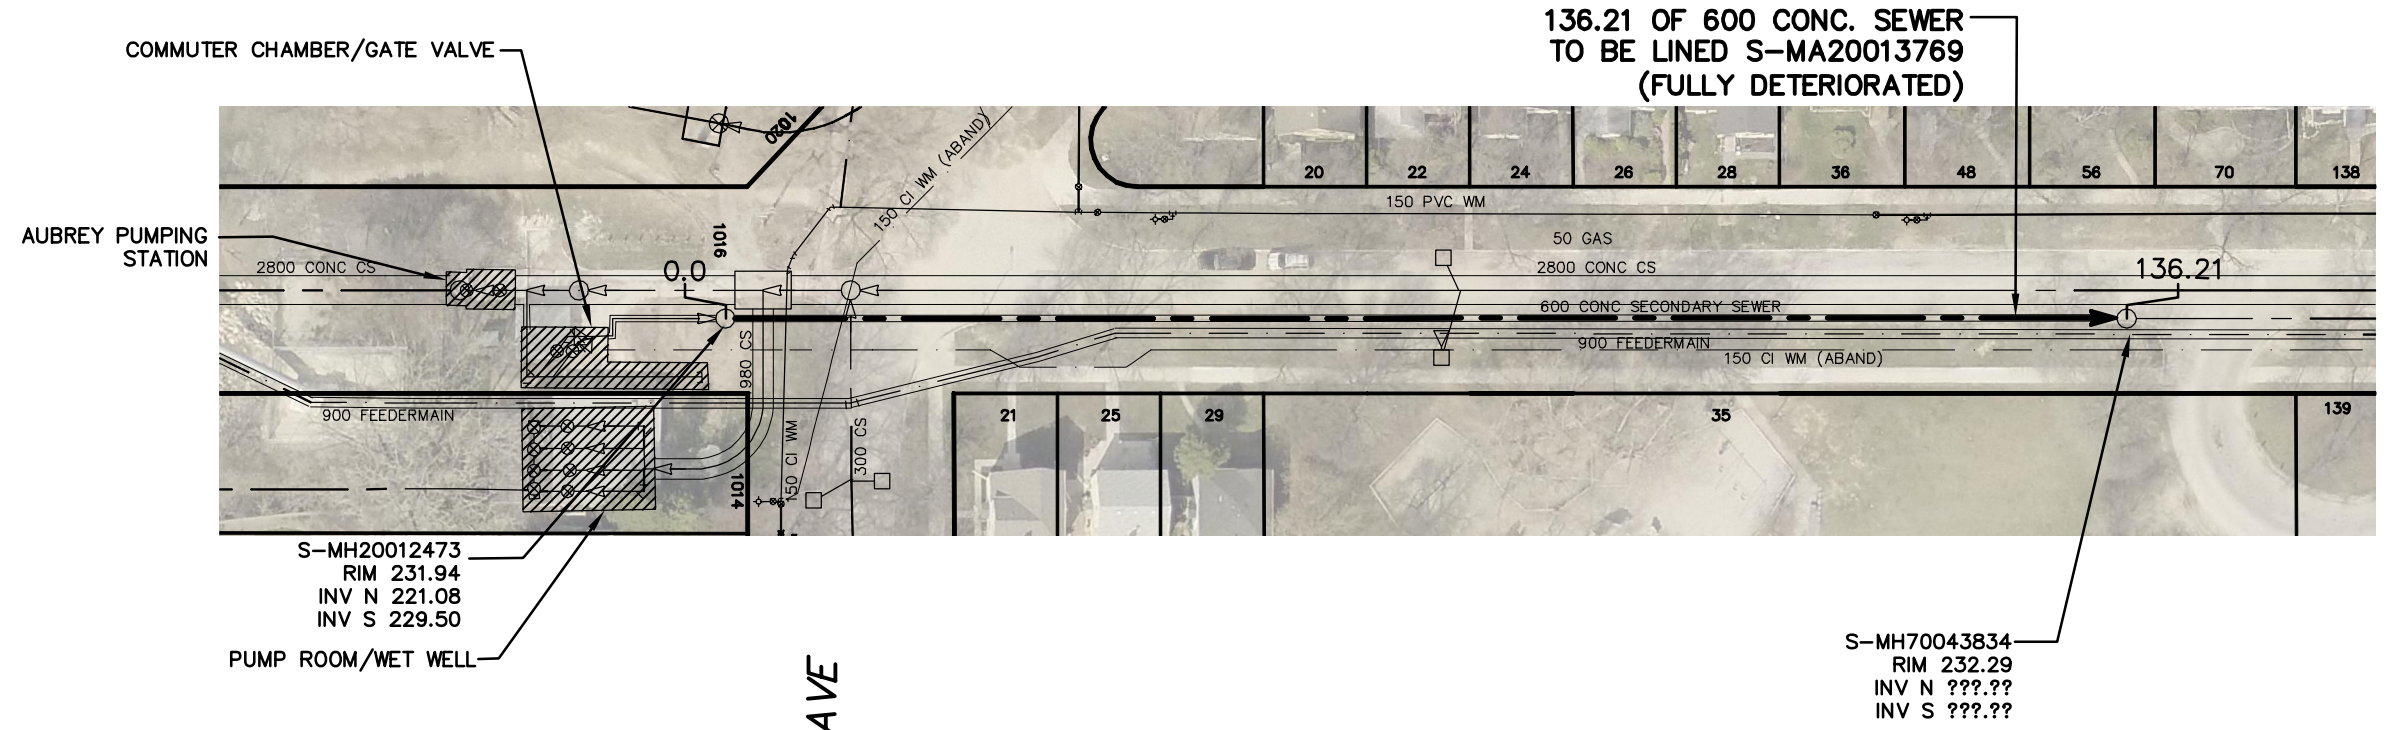

S-MH20012473
RIM 231.94
INV N 221.08
INV S 229.50

S-MH70043834
RIM 232.29
INV N ????.??
INV S ????.??

PALMERSTON AVE

WARNING

IF POWER EQUIPMENT OR EXPLOSIVES ARE TO BE USED FOR EXCAVATION ON THIS PROJECT THE CONTRACTOR MUST:

- 1) NOTIFY THE GAS COMPANY OF THE PROPOSED LOCATION OF EXCAVATION.
- 2) TAKE PRECAUTION TO AVOID DAMAGE TO GAS COMPANY INSTALLATIONS.

SEE PROVINCIAL REGULATION 210/72 FOR DETAILS

FOR INDEX SEE
11020

METRIC
WHOLE NUMBERS INDICATE MILLIMETRES
DECIMALIZED NUMBERS INDICATE METRES

LOCATION APPROVED UNDERGROUND STRUCTURES SUPV. U/G STRUCTURES COMMITTEE DATE NOTE: LOCATION OF UNDERGROUND STRUCTURES AS SHOWN ARE BASED ON THE BEST INFORMATION AVAILABLE BUT NO GUARANTEE IS GIVEN THAT ALL EXISTING UTILITIES ARE SHOWN OR THAT THE GIVEN LOCATIONS ARE EXACT. CONFIRMATION OF EXISTENCE AND EXACT LOCATION OF ALL SERVICES MUST BE OBTAINED FROM THE INDIVIDUAL UTILITIES BEFORE PROCEEDING WITH CONSTRUCTION.	B.M. ELEV. CONSTRUCTION COMPLETION DATE: YYYY MM DD	DESIGNED BY: NC CHECKED BY: SC DRAWN BY: RJ APPROVED BY: KZ SCALE: HORIZONTAL: 1:750 VERTICAL: KAS ZUREK	ENGINEER'S SEAL ORIGINAL SIGNED BY N.M. CONTI 16/01/28 CONSULTANT DRAWING NUMBER: -	 THE CITY OF WINNIPEG WATER AND WASTE DEPARTMENT ENGINEERING DIVISION 2015 SEWER RENEWALS BY CIPP LINING AUBREY STREET 1ST MH TO 2ND MH S OF WOLSELEY AVENUE	SHEET 6 OF 56 CITY DRAWING NUMBER 11025
	NO. REVISIONS DATE BY	DATE: 2016 02 01 PLOT DATE: 2016 02 01	FILE PATH: R:\DRAWINGS\SEWER\2015 RENEWALS\RENEWALS & ASSOCIATED WORKS\Contract 1\Construction Dwg\ FILE NAME: AUBREY_S-MA20013769.dwg		