


BROOKLYN STREET

SEWER JUNCTION INFORMATION FROM SEWER VIDEO INSPECTION		
SEWER ID S-MA20008208		
DISTANCE FROM MH ID S-MH20007628		
DISTANCE	DIAMETER	CLOCK
4.1	150	10
4.9	150	2
19.7	150	10
20.5	150	10
27.0	150	11
27.7	150	2
28.6	150	2
35.6	150	10
36.3	150	10
36.3	150	2
37.3	150	2
44.3	150	10
46.5	150	1
48.8	150	12
50.3	150	11
51.1	150	10
51.3	150	2
57.5	150	11
60.0	150	10
65.4	150	10
66.1	150	10
66.3	150	1
71.3	150	11
72.7	150	11
85.4	150	2
88.1	150	10
90.6	150	10
94.6	150	2
95.5	150	2
96.7	150	10
103.6	150	10
111.5	150	10
112.4	150	2
125.7	150	10
126.5	150	2
135.1	150	10

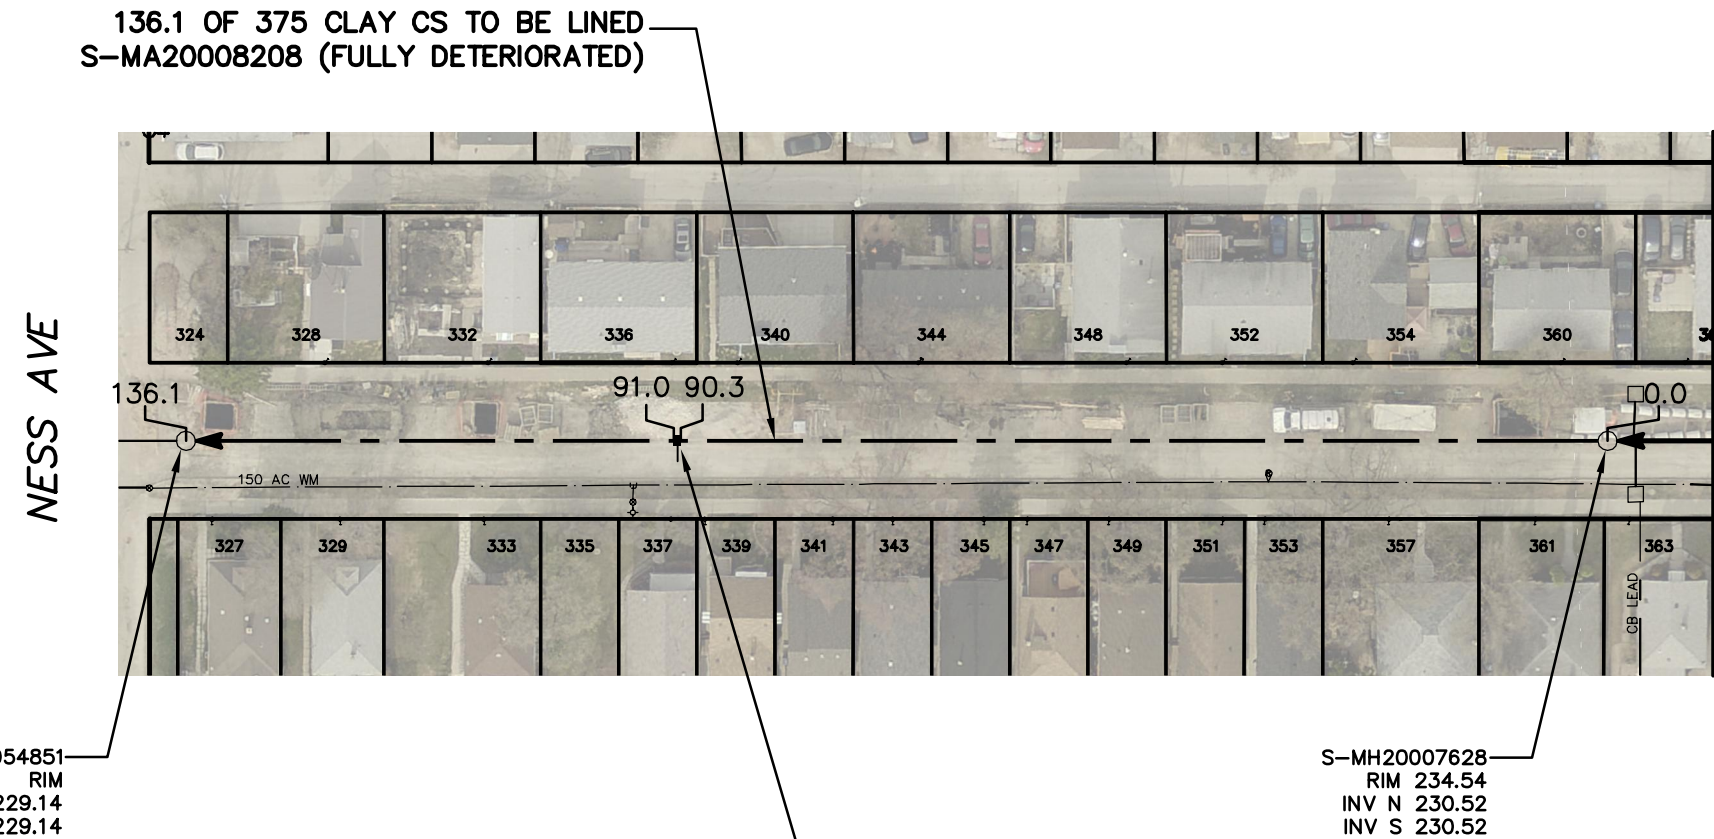

FOR CONTINUATION
(SEE DWG. 11031)

S-MH70054851
RIM
INV N 229.14
INV S 229.14

S-MH20007628
RIM 234.54
INV N 230.52
INV S 230.52

0.7m OF 375mm PVC
SEWER REPAIR (SD-022A)
INCLUDING 1 SERVICE CONNECTION
(TO BE DONE BY OTHERS)

WARNING

IF POWER EQUIPMENT OR EXPLOSIVES ARE TO BE USED FOR EXCAVATION ON THIS PROJECT THE CONTRACTOR MUST:

- 1) NOTIFY THE GAS COMPANY OF THE PROPOSED LOCATION OF EXCAVATION.
- 2) TAKE PRECAUTION TO AVOID DAMAGE TO GAS COMPANY INSTALLATIONS.

SEE PROVINCIAL REGULATION 210/72 FOR DETAILS

FOR INDEX SEE
11020

METRIC

WHOLE NUMBERS INDICATE MILLIMETRES
DECIMALIZED NUMBERS INDICATE METRES

<p>LOCATION APPROVED UNDERGROUND STRUCTURES</p> <p>SUPV. U/G STRUCTURES COMMITTEE _____ DATE _____</p> <p>NOTE: LOCATION OF UNDERGROUND STRUCTURES AS SHOWN ARE BASED ON THE BEST INFORMATION AVAILABLE BUT NO GUARANTEE IS GIVEN THAT ALL EXISTING UTILITIES ARE SHOWN OR THAT THE GIVEN LOCATIONS ARE EXACT. CONFIRMATION OF EXISTENCE AND EXACT LOCATION OF ALL SERVICES MUST BE OBTAINED FROM THE INDIVIDUAL UTILITIES BEFORE PROCEEDING WITH CONSTRUCTION.</p>	<p>B.M. ELEV.</p> <p>CONSTRUCTION COMPLETION DATE: YYYY MM DD</p> <table border="1" style="width: 100%; height: 40px;"> <tr><td> </td><td> </td><td> </td><td> </td></tr> </table>					<table border="1" style="width: 100%; border-collapse: collapse;"> <tr> <td>DESIGNED BY</td> <td>NC</td> <td>CHECKED BY</td> <td>SC</td> </tr> <tr> <td>DRAWN BY</td> <td>RJ</td> <td>APPROVED BY</td> <td>KZ</td> </tr> <tr> <td>SCALE:</td> <td colspan="3">1: 750</td> </tr> <tr> <td>HORIZONTAL</td> <td colspan="3"> </td> </tr> <tr> <td>VERTICAL</td> <td colspan="3"> </td> </tr> <tr> <td> </td> <td colspan="3" style="text-align: center;">KAS ZUREK</td> </tr> <tr> <td> </td> <td colspan="3"> </td> </tr> </table>	DESIGNED BY	NC	CHECKED BY	SC	DRAWN BY	RJ	APPROVED BY	KZ	SCALE:	1: 750			HORIZONTAL				VERTICAL					KAS ZUREK							<p>ENGINEER'S SEAL</p> <p>ORIGINAL SIGNED BY N.M. CONTI 16/01/28</p> <p>CONSULTANT DRAWING NUMBER _____</p>	<p>THE CITY OF WINNIPEG WATER AND WASTE DEPARTMENT ENGINEERING DIVISION</p> <p>2015 SEWER RENEWALS BY CIPP LINING BROOKLYN STREET 1ST MH N OF NESS AVENUE TO MH AT NESS AVENUE</p>	<p>SHEET 11 OF 56</p> <p>CITY DRAWING NUMBER</p> <p style="font-size: 24pt; text-align: center;">11030</p>
DESIGNED BY	NC	CHECKED BY	SC																																		
DRAWN BY	RJ	APPROVED BY	KZ																																		
SCALE:	1: 750																																				
HORIZONTAL																																					
VERTICAL																																					
	KAS ZUREK																																				
<table border="1" style="width: 100%; border-collapse: collapse;"> <thead> <tr> <th>NO.</th> <th>REVISIONS</th> <th>DATE</th> <th>BY</th> </tr> </thead> <tbody> <tr><td> </td><td> </td><td> </td><td> </td></tr> </tbody> </table>		NO.	REVISIONS	DATE	BY					<p>DESIGNED BY: NC CHECKED BY: SC DRAWN BY: RJ APPROVED BY: KZ SCALE: 1: 750 HORIZONTAL: VERTICAL: </p> <p>DATE: 2016 01 29 PLOT DATE: 2016 01 29</p>		<p>FILE PATH: R:\DRAWINGS\SEWER\2015 RENEWALS\RENEWALS & ASSOCIATED WORKS\Contract 1\Construction Dwg\ FILE NAME: BROOKLYN_S-MA20008208.dwg</p>																									
NO.	REVISIONS	DATE	BY																																		