


SEWER JUNCTION INFORMATION FROM SEWER VIDEO INSPECTION		
SEWER ID S-MA20019537		
DISTANCE FROM MH ID S-MH20017548		
DISTANCE	DIAMETER	CLOCK
2.60	100	5
23.10	150	3
27.40	150	10
35.00	150	9
50.70	200	2
54.50	200	2
55.00	200	11
58.80	150	10
68.30	150	11
79.70	150	2
90.30	150	8
99.70	150	4
100.30	150	3
104.10	150	3

# PACIFIC AVENUE

110.71 OF 300 CLAY CS TO BE LINED  
S-MA20019537 (PARTIALLY DETERIORATED)

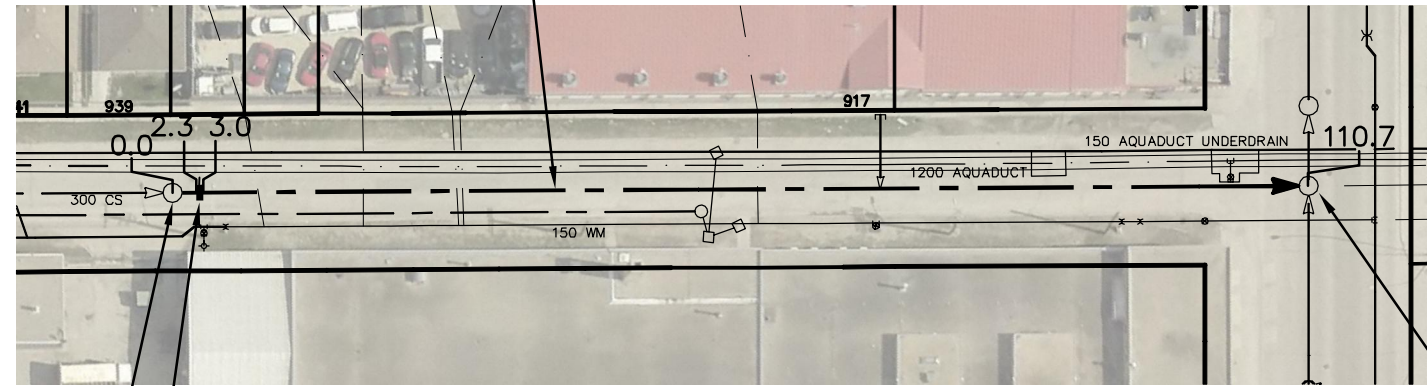

0.7m OF 300mm PVC SEWER  
REPAIR (SD-022A)  
INCLUDING 1 SERVICE CONNECTION  
(TO BE DONE BY OTHERS)

S-MH20017548  
RIM 232.07  
INV W 228.64  
INV E 229.30

S-MH20017568  
RIM 232.24  
INV W 228.87  
INV N 228.87  
INV S 228.87

ARLINGTON ST

### WARNING

IF POWER EQUIPMENT OR EXPLOSIVES ARE TO BE USED FOR EXCAVATION ON THIS PROJECT THE CONTRACTOR MUST:

- 1) NOTIFY THE GAS COMPANY OF THE PROPOSED LOCATION OF EXCAVATION.
- 2) TAKE PRECAUTION TO AVOID DAMAGE TO GAS COMPANY INSTALLATIONS.

SEE PROVINCIAL REGULATION 210/72 FOR DETAILS

FOR INDEX SEE  
11020

**METRIC**  
WHOLE NUMBERS INDICATE MILLIMETRES  
DECIMALIZED NUMBERS INDICATE METRES

<p>LOCATION APPROVED UNDERGROUND STRUCTURES</p> <p>SUPV. U/G STRUCTURES COMMITTEE _____ DATE _____</p> <p>NOTE: LOCATION OF UNDERGROUND STRUCTURES AS SHOWN ARE BASED ON THE BEST INFORMATION AVAILABLE BUT NO GUARANTEE IS GIVEN THAT ALL EXISTING UTILITIES ARE SHOWN OR THAT THE GIVEN LOCATIONS ARE EXACT. CONFIRMATION OF EXISTENCE AND EXACT LOCATION OF ALL SERVICES MUST BE OBTAINED FROM THE INDIVIDUAL UTILITIES BEFORE PROCEEDING WITH CONSTRUCTION.</p>	<p>B.M. ELEV.</p> <p>CONSTRUCTION COMPLETION DATE: YYYY MM DD</p> <table border="1" style="width: 100%; height: 40px;"> <tr><td> </td><td> </td><td> </td><td> </td></tr> </table>					<table border="1" style="width: 100%;"> <tr> <td>DESIGNED BY</td> <td>NC</td> <td>CHECKED BY</td> <td>SC</td> </tr> <tr> <td>DRAWN BY</td> <td>CN</td> <td>APPROVED BY</td> <td>KZ</td> </tr> <tr> <td>SCALE:</td> <td colspan="3">1:750</td> </tr> <tr> <td>HORIZONTAL</td> <td colspan="3"> </td> </tr> <tr> <td>VERTICAL</td> <td colspan="3"> </td> </tr> <tr> <td> </td> <td colspan="3" style="text-align: center;"><b>KAS ZUREK</b></td> </tr> <tr> <td>DATE</td> <td>2016 01 29</td> <td>DATE</td> <td> </td> </tr> </table>	DESIGNED BY	NC	CHECKED BY	SC	DRAWN BY	CN	APPROVED BY	KZ	SCALE:	1:750			HORIZONTAL				VERTICAL					<b>KAS ZUREK</b>			DATE	2016 01 29	DATE		<p>ENGINEER'S SEAL</p> <p><b>ORIGINAL SIGNED BY</b> <b>N.M. CONTI</b> <b>16/01/28</b></p> <p>CONSULTANT DRAWING NUMBER -</p>	<p><b>THE CITY OF WINNIPEG</b> WATER AND WASTE DEPARTMENT ENGINEERING DIVISION</p> <p>2015 SEWER RENEWALS BY CIPP LINING <b>PACIFIC AVENUE</b> 1ST MH E OF XANTE STREET TO MH AT ARLINGTON STREET</p>	<p>SHEET <b>35</b> OF <b>56</b></p> <p>CITY DRAWING NUMBER <b>11051</b></p>
DESIGNED BY	NC	CHECKED BY	SC																																		
DRAWN BY	CN	APPROVED BY	KZ																																		
SCALE:	1:750																																				
HORIZONTAL																																					
VERTICAL																																					
	<b>KAS ZUREK</b>																																				
DATE	2016 01 29	DATE																																			
<table border="1" style="width: 100%;"> <thead> <tr> <th>NO.</th> <th>REVISIONS</th> <th>DATE</th> <th>BY</th> </tr> </thead> <tbody> <tr><td> </td><td> </td><td> </td><td> </td></tr> </tbody> </table>		NO.	REVISIONS	DATE	BY					<p>PLOT DATE: _____</p>		<p>BID OPPORTUNITY: 960-2015 CONTRACT NUMBER: 1</p> <p>FILE PATH: _____ FILE NAME: _____</p>																									
NO.	REVISIONS	DATE	BY																																		