


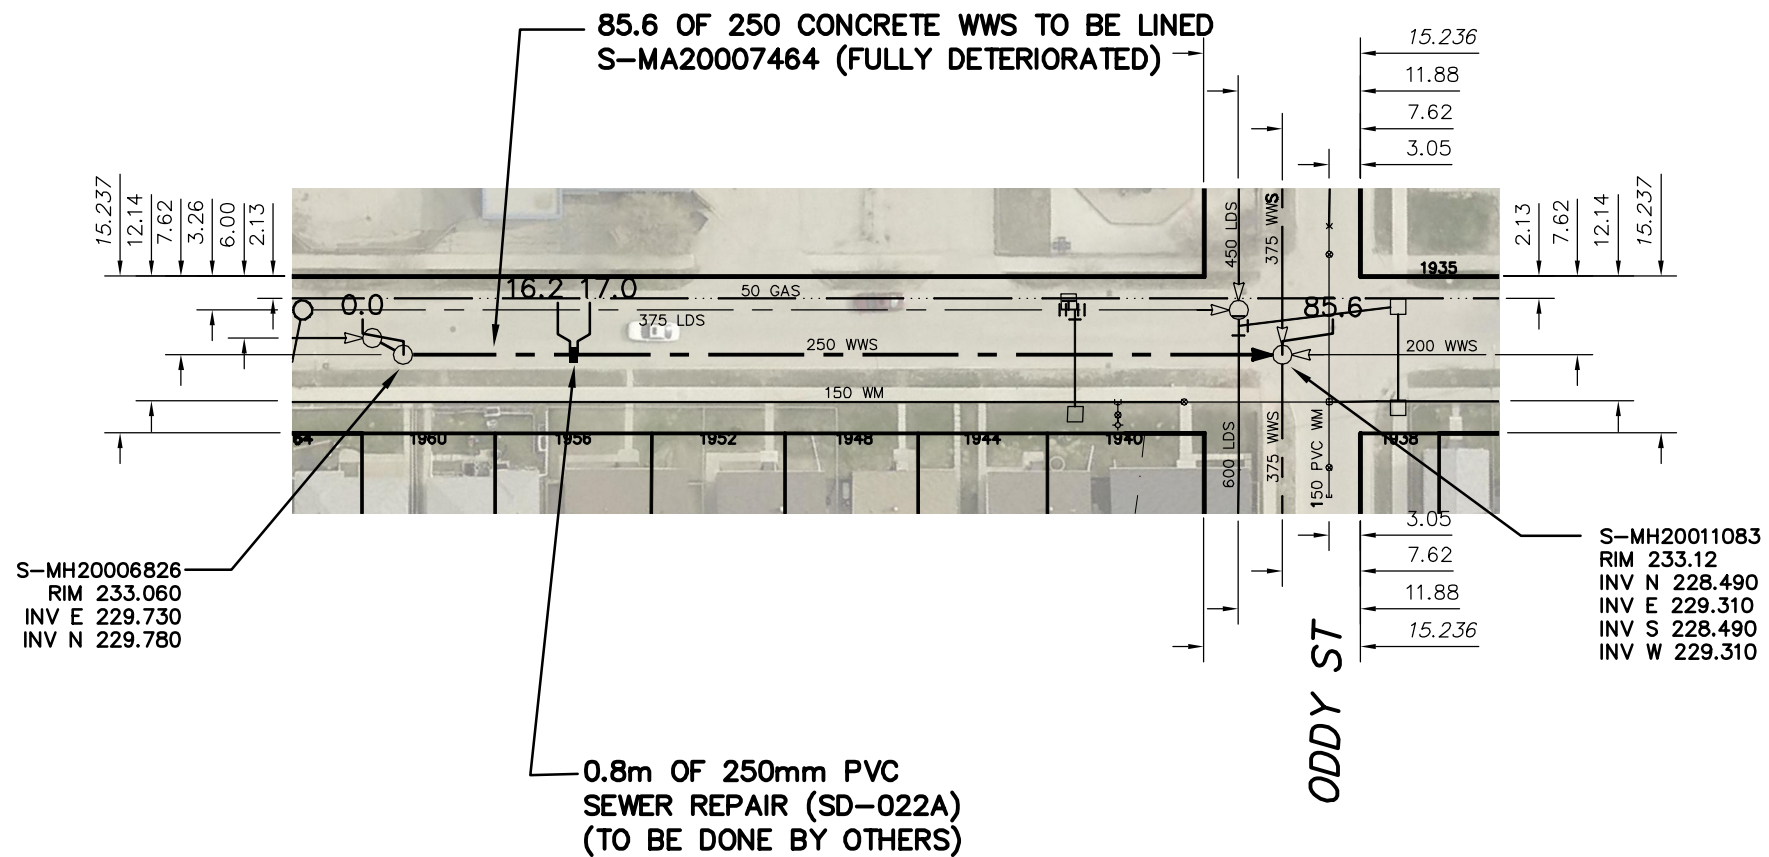

ROSS AVENUE WEST

| SEWER JUNCTION INFORMATION FROM SEWER VIDEO INSPECTION | | |
|--|----------|-------|
| SEWER ID S-MA20007464 | | |
| DISTANCE FROM MH ID S-MH20011083 | | |
| DISTANCE | DIAMETER | CLOCK |
| 13.70 | 150 | 11 |
| 27.60 | 150 | 9 |
| 44.30 | 150 | 12 |
| 56.10 | 150 | 10 |
| 58.00 | 150 | 10 |
| 67.20 | 150 | 10 |
| **** REVERSAL REQUIRED **** | | |

| SEWER JUNCTION INFORMATION FROM SEWER VIDEO INSPECTION | | |
|--|----------|-------|
| SEWER ID S-MA20007464 | | |
| DISTANCE FROM MH ID S-MH20006826 | | |
| DISTANCE | DIAMETER | CLOCK |
| 6.00 | 150 | 2 |
| **** REVERSAL REQUIRED **** | | |



WARNING

IF POWER EQUIPMENT OR EXPLOSIVES ARE TO BE USED FOR EXCAVATION ON THIS PROJECT THE CONTRACTOR MUST:


- 1) NOTIFY THE GAS COMPANY OF THE PROPOSED LOCATION OF EXCAVATION.
- 2) TAKE PRECAUTION TO AVOID DAMAGE TO GAS COMPANY INSTALLATIONS.

SEE PROVINCIAL REGULATION 210/72 FOR DETAILS

FOR INDEX SEE
11020

METRIC

WHOLE NUMBERS INDICATE MILLIMETRES
DECIMALIZED NUMBERS INDICATE METRES

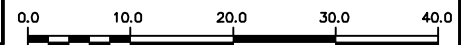

LOCATION APPROVED
UNDERGROUND STRUCTURES

SUPV. U/G STRUCTURES COMMITTEE DATE

NOTE:

LOCATION OF UNDERGROUND STRUCTURES AS SHOWN ARE BASED ON THE BEST INFORMATION AVAILABLE BUT NO GUARANTEE IS GIVEN THAT ALL EXISTING UTILITIES ARE SHOWN OR THAT THE GIVEN LOCATIONS ARE EXACT. CONFIRMATION OF EXISTENCE AND EXACT LOCATION OF ALL SERVICES MUST BE OBTAINED FROM THE INDIVIDUAL UTILITIES BEFORE PROCEEDING WITH CONSTRUCTION.

| B.M. ELEV. | | | |
|--|-----------|------|----|
| CONSTRUCTION COMPLETION DATE: YYYY MM DD | | | |
| NO. | REVISIONS | DATE | BY |
| | | | |
| | | | |
| | | | |
| | | | |
| | | | |

| | | | |
|-------------|------------|---------------------------|-----------|
| DESIGNED BY | NC | CHECKED BY | SC |
| DRAWN BY | CN | APPROVED BY | KZ |
| SCALE: | 1: 750 | | |
| HORIZONTAL | | | |
| VERTICAL | | | |
| DATE | 2016 01 29 | RELEASED FOR CONSTRUCTION | KAS ZUREK |
| PLOT DATE: | 2016 01 29 | DATE | |

ENGINEER'S SEAL
ORIGINAL SIGNED BY N.M. CONTI 16/01/28
CONSULTANT DRAWING NUMBER -



THE CITY OF WINNIPEG
WATER AND WASTE DEPARTMENT
ENGINEERING DIVISION

2015 SEWER RENEWALS
BY CIPP LINING
ROSS AVENUE WEST
MH AT ODDY STREET TO
1ST MH E OF BUTTERWORTH LANE

SHEET 39 OF 56

CITY DRAWING NUMBER

11055