


# ROVER AVENUE

SEWER JUNCTION INFORMATION FROM SEWER VIDEO INSPECTION		
SEWER ID S-MA70031307		
DISTANCE FROM MH ID S-MH00012385		
DISTANCE	DIAMETER	CLOCK
11.80	150	10
20.80	150	2
20.80	150	10
30.20	150	10
30.20	150	2
39.90	150	10
39.90	150	2
54.50	200	2
61.00	150	10
61.00	150	2
69.80	150	10
69.80	150	2
82.00	150	10
82.00	150	2
90.30	150	10
90.30	150	2
101.00	150	8
101.7	150	8

104.41 OF 600 CS TO BE LINED  
S-MA70031307 (FULLY DETERIORATED)

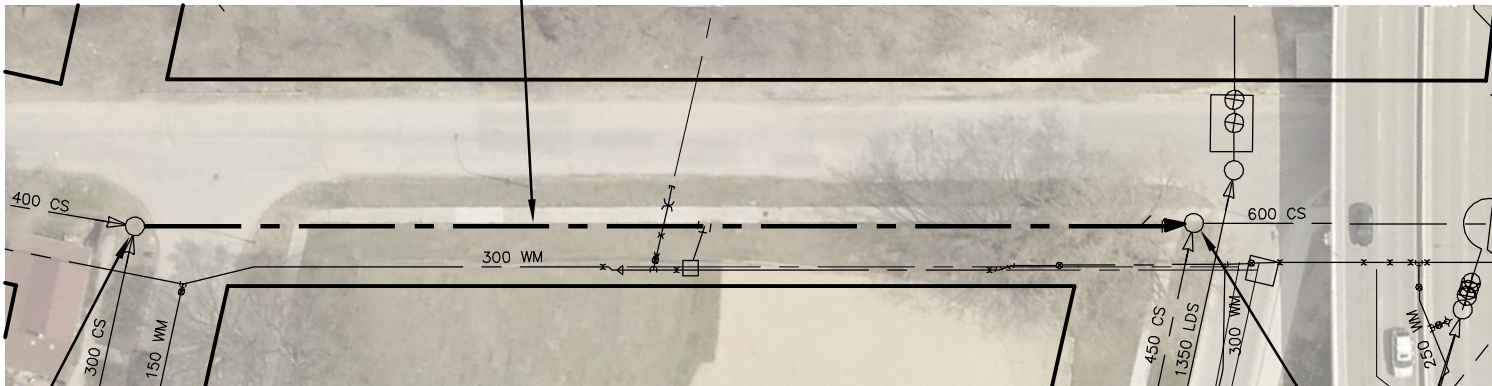

S-MH00012385  
RIM 229.723  
INV SE 226.270  
INV NW 226.273

S-MH00012227  
RIM 229.65  
INV NW 226.050  
INV SE 226.050  
INV S 226.050

DISRAELI OVERPASS

### WARNING

IF POWER EQUIPMENT OR EXPLOSIVES ARE TO BE USED FOR EXCAVATION ON THIS PROJECT THE CONTRACTOR MUST:


- 1) NOTIFY THE GAS COMPANY OF THE PROPOSED LOCATION OF EXCAVATION.
- 2) TAKE PRECAUTION TO AVOID DAMAGE TO GAS COMPANY INSTALLATIONS.

SEE PROVINCIAL REGULATION 210/72 FOR DETAILS

FOR INDEX SEE  
11020

### METRIC

WHOLE NUMBERS INDICATE MILLIMETRES  
DECIMALIZED NUMBERS INDICATE METRES

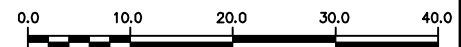

LOCATION APPROVED  
UNDERGROUND STRUCTURES

SUPV. U/G STRUCTURES COMMITTEE DATE

NOTE:

LOCATION OF UNDERGROUND STRUCTURES AS SHOWN ARE BASED ON THE BEST INFORMATION AVAILABLE BUT NO GUARANTEE IS GIVEN THAT ALL EXISTING UTILITIES ARE SHOWN OR THAT THE GIVEN LOCATIONS ARE EXACT. CONFIRMATION OF EXISTENCE AND EXACT LOCATION OF ALL SERVICES MUST BE OBTAINED FROM THE INDIVIDUAL UTILITIES BEFORE PROCEEDING WITH CONSTRUCTION.

B.M. ELEV.			
CONSTRUCTION COMPLETION DATE: YYYY MM DD			
NO.	REVISIONS	DATE	BY

DESIGNED BY	NC	CHECKED BY	SC
DRAWN BY	CN	APPROVED BY	KZ
SCALE:	1:750	RELEASED FOR CONSTRUCTION	KAS ZUREK
HORIZONTAL			
VERTICAL			
DATE	2016 01 29	DATE	

ENGINEER'S SEAL  
**ORIGINAL SIGNED BY N.M. CONTI 16/01/28**  
CONSULTANT DRAWING NUMBER -



**THE CITY OF WINNIPEG**  
WATER AND WASTE DEPARTMENT  
ENGINEERING DIVISION

2015 SEWER RENEWALS  
BY CIPP LINING  
**ROVER AVENUE**  
MH AT BARBER STREET TO  
MH AT DISRAELI STREET

SHEET 41 OF 56  
CITY DRAWING NUMBER

11057

PLOT DATE: 2016 01 29

BID OPPORTUNITY: 960-2015  
CONTRACT NUMBER: 1

FILE PATH: R:\DRAWINGS\SEWER\2015 RENEWALS\RENEWALS & ASSOCIATED WORKS\Contract 1\Construction Dwg\  
FILE NAME: ROVER S-MA70031307.dwg