


SEVEN OAKS AVENUE

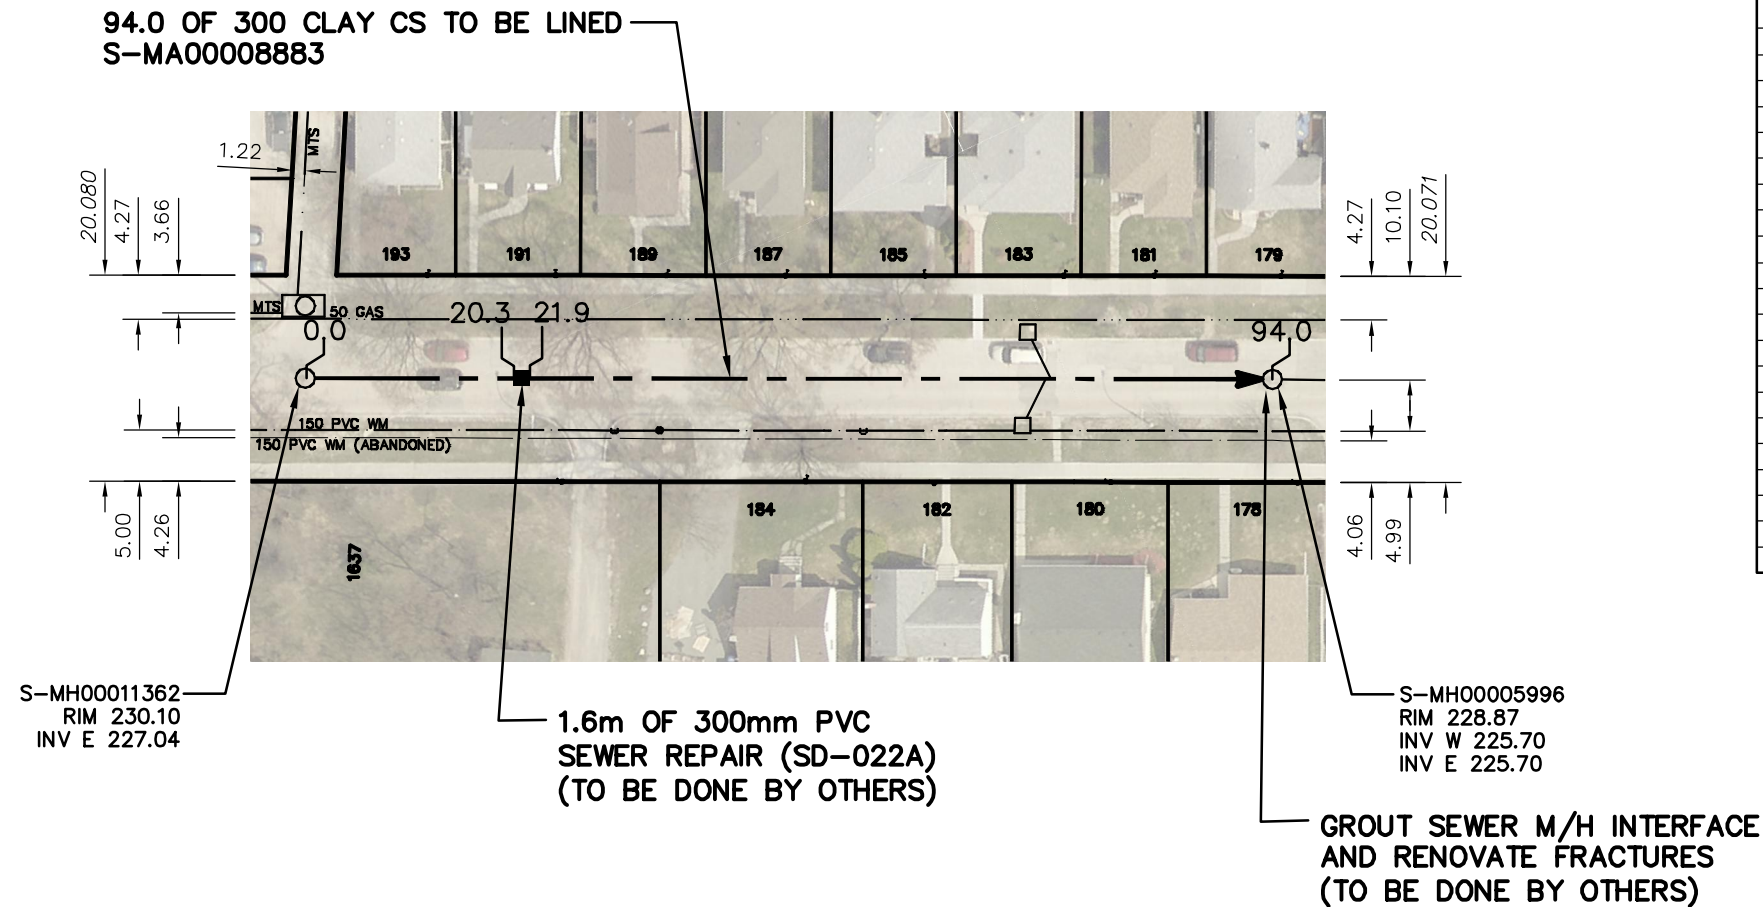

SEWER JUNCTION INFORMATION FROM SEWER VIDEO INSPECTION		
SEWER ID S-MA00008883		
DISTANCE FROM MH ID S-MH00011362		
DISTANCE	DIAMETER	CLOCK
3.2	150	10
14.8	150	2
15.4	150	10
26.8	150	10
27.0	150	2
27.7	150	10
39.3	150	2
40.1	150	10
51.7	150	2
52.4	150	10
64.1	150	2
64.7	150	10
73.3	150	2
73.9	150	10
76.1	150	2
76.7	150	10
78.0	150	2
80.5	150	2
88.4	150	2
89.1	150	10


WARNING

IF POWER EQUIPMENT OR EXPLOSIVES ARE TO BE USED FOR EXCAVATION ON THIS PROJECT THE CONTRACTOR MUST:

- 1) NOTIFY THE GAS COMPANY OF THE PROPOSED LOCATION OF EXCAVATION.
- 2) TAKE PRECAUTION TO AVOID DAMAGE TO GAS COMPANY INSTALLATIONS.

SEE PROVINCIAL REGULATION 210/72 FOR DETAILS

FOR INDEX SEE
11020

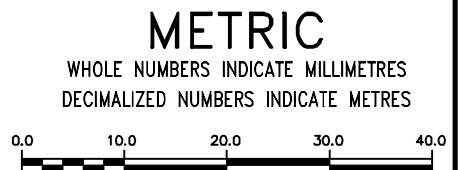

<p>LOCATION APPROVED UNDERGROUND STRUCTURES</p> <p>SUPV. U/G STRUCTURES COMMITTEE _____ DATE _____</p> <p>NOTE: LOCATION OF UNDERGROUND STRUCTURES AS SHOWN ARE BASED ON THE BEST INFORMATION AVAILABLE BUT NO GUARANTEE IS GIVEN THAT ALL EXISTING UTILITIES ARE SHOWN OR THAT THE GIVEN LOCATIONS ARE EXACT. CONFIRMATION OF EXISTENCE AND EXACT LOCATION OF ALL SERVICES MUST BE OBTAINED FROM THE INDIVIDUAL UTILITIES BEFORE PROCEEDING WITH CONSTRUCTION.</p>	<p>B.M. ELEV.</p> <p>CONSTRUCTION COMPLETION DATE: YYYY MM DD</p> <table border="1" style="width:100%; height: 40px;"> <tr><td> </td><td> </td><td> </td><td> </td></tr> </table>					<table border="1" style="width:100%;"> <tr> <td>DESIGNED BY</td> <td>NC</td> <td>CHECKED BY</td> <td>SC</td> </tr> <tr> <td>DRAWN BY</td> <td>RJ</td> <td>APPROVED BY</td> <td>KZ</td> </tr> <tr> <td>SCALE:</td> <td colspan="3">1:750</td> </tr> <tr> <td>HORIZONTAL</td> <td colspan="3"> </td> </tr> <tr> <td>VERTICAL</td> <td colspan="3"> </td> </tr> <tr> <td> </td> <td colspan="3" style="text-align: center;">KAS ZUREK</td> </tr> <tr> <td> </td> <td colspan="3"> </td> </tr> </table>	DESIGNED BY	NC	CHECKED BY	SC	DRAWN BY	RJ	APPROVED BY	KZ	SCALE:	1:750			HORIZONTAL				VERTICAL					KAS ZUREK							<p>ENGINEER'S SEAL</p> <p>ORIGINAL SIGNED BY N.M. CONTI 16/01/28</p> <p>CONSULTANT DRAWING NUMBER -</p>	<p>THE CITY OF WINNIPEG WATER AND WASTE DEPARTMENT ENGINEERING DIVISION</p> <p>2015 SEWER RENEWALS BY CIPP LINING</p> <p>SEVEN OAKS AVENUE 2ND MH W OF JONES STREET TO 1ST MH W OF JONES STREET</p>	<p>SHEET 42 OF 56</p> <p>CITY DRAWING NUMBER 11058</p>
DESIGNED BY	NC	CHECKED BY	SC																																		
DRAWN BY	RJ	APPROVED BY	KZ																																		
SCALE:	1:750																																				
HORIZONTAL																																					
VERTICAL																																					
	KAS ZUREK																																				
<table border="1" style="width:100%;"> <thead> <tr> <th>NO.</th> <th>REVISIONS</th> <th>DATE</th> <th>BY</th> </tr> </thead> <tbody> <tr><td> </td><td> </td><td> </td><td> </td></tr> </tbody> </table>		NO.	REVISIONS	DATE	BY					<p>DATE 2016 01 29</p> <p>PLOT DATE: 2016 01 29</p>		<p>BID OPPORTUNITY: 960-2015 CONTRACT NUMBER: 1</p> <p>FILE PATH: R:\DRAWINGS\SEWER\2015 RENEWALS\RENEWALS & ASSOCIATED WORKS\Contract 1\Construction Dwg\ FILE NAME: SEVEN OAKS_S-MA00008883.dwg</p>																									
NO.	REVISIONS	DATE	BY																																		