


SEWER JUNCTION INFORMATION FROM SEWER VIDEO INSPECTION		
SEWER ID S-MA20016443		
DISTANCE FROM MH ID S-MH20014855		
DISTANCE	DIAMETER	CLOCK
3.30	150	2
3.90	150	10
13.70	150	10
19.40	150	2
19.90	150	10
24.40	150	2
27.40	150	2
28.00	150	10
42.10	150	2
42.80	150	10
47.20	150	11
47.90	150	1
**** REVERSAL ****		

SEWER JUNCTION INFORMATION FROM SEWER VIDEO INSPECTION		
SEWER ID S-MA20016443		
DISTANCE FROM MH ID S-MH20014783		
DISTANCE	DIAMETER	CLOCK
3.80	150	2
6.30	150	10
**** REVERSAL ****		

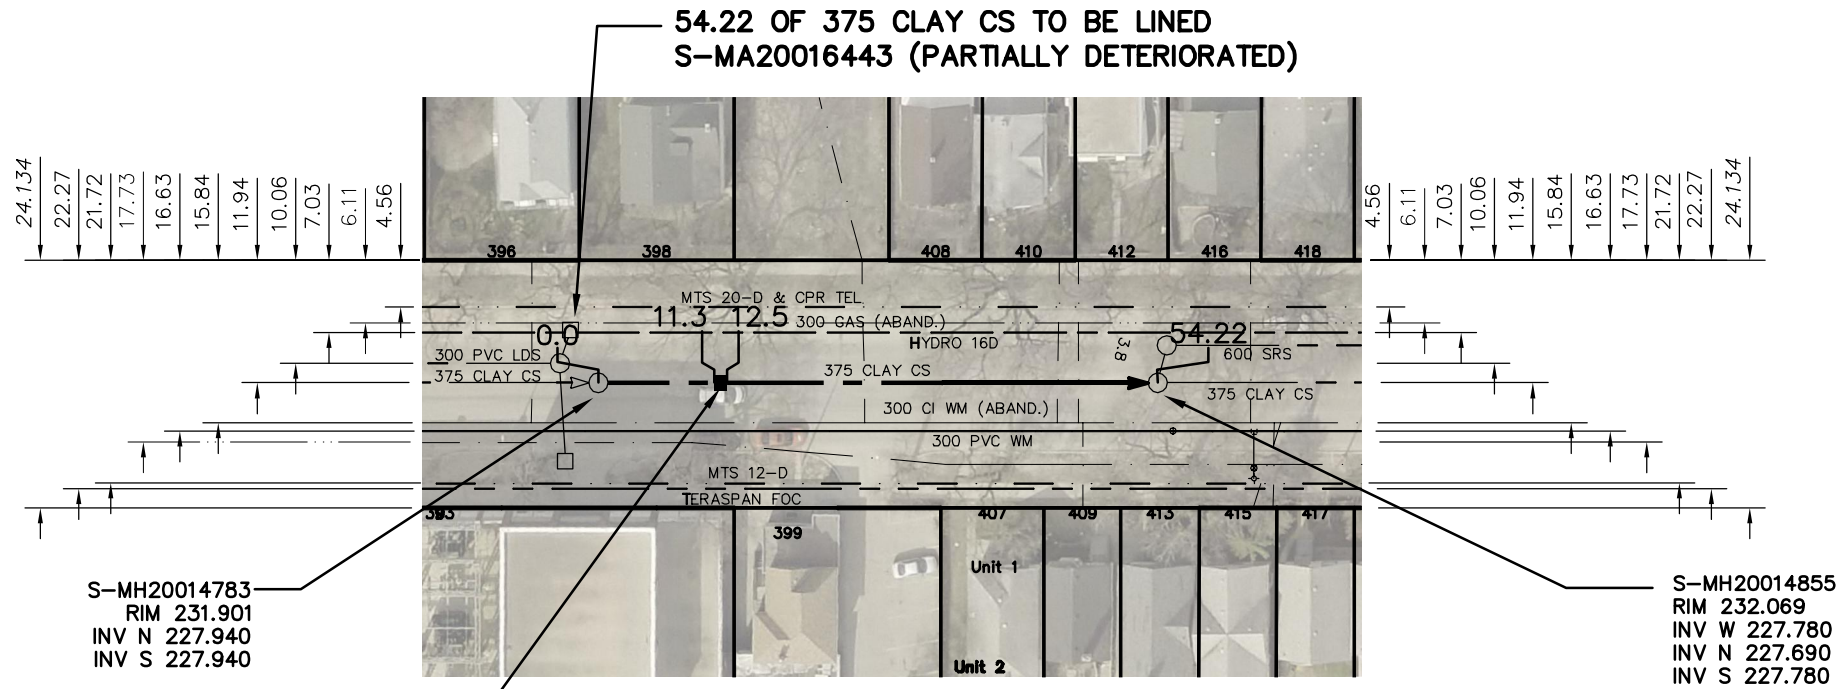

## SHERBROOK STREET



### WARNING

IF POWER EQUIPMENT OR EXPLOSIVES ARE TO BE USED FOR EXCAVATION ON THIS PROJECT THE CONTRACTOR MUST:


- 1) NOTIFY THE GAS COMPANY OF THE PROPOSED LOCATION OF EXCAVATION.
- 2) TAKE PRECAUTION TO AVOID DAMAGE TO GAS COMPANY INSTALLATIONS.

SEE PROVINCIAL REGULATION 210/72 FOR DETAILS

FOR INDEX SEE  
11020

### METRIC

WHOLE NUMBERS INDICATE MILLIMETRES  
DECIMALIZED NUMBERS INDICATE METRES

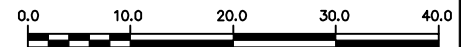

#### LOCATION APPROVED UNDERGROUND STRUCTURES

SUPV. U/G STRUCTURES COMMITTEE DATE

#### NOTE:

LOCATION OF UNDERGROUND STRUCTURES AS SHOWN ARE BASED ON THE BEST INFORMATION AVAILABLE BUT NO GUARANTEE IS GIVEN THAT ALL EXISTING UTILITIES ARE SHOWN OR THAT THE GIVEN LOCATIONS ARE EXACT. CONFIRMATION OF EXISTENCE AND EXACT LOCATION OF ALL SERVICES MUST BE OBTAINED FROM THE INDIVIDUAL UTILITIES BEFORE PROCEEDING WITH CONSTRUCTION.

B.M. ELEV.			
CONSTRUCTION COMPLETION DATE: YYYY MM DD			
NO.	REVISIONS	DATE	BY

DESIGNED BY	NC	CHECKED BY	SC
DRAWN BY	CN	APPROVED BY	KZ
SCALE:	1:750	RELEASED FOR CONSTRUCTION	
HORIZONTAL		<b>KAS ZUREK</b>	
VERTICAL			
DATE	2016 01 29	DATE	

ENGINEER'S SEAL

**ORIGINAL  
SIGNED BY  
N.M.  
CONTI  
16/01/28**

CONSULTANT DRAWING NUMBER



## THE CITY OF WINNIPEG

WATER AND WASTE DEPARTMENT  
ENGINEERING DIVISION

**2015 SEWER RENEWALS  
BY CIPP LINING  
SHERBROOK STREET  
4TH MH N PORTAGE AVENUE TO  
5TH MH N PORTAGE AVENUE**

SHEET **43** OF **56**

CITY DRAWING NUMBER

**11059**