


SEWER JUNCTION INFORMATION FROM SEWER VIDEO INSPECTION		
SEWER ID S-MA20019317		
DISTANCE FROM MH ID S-MH20017400		
DISTANCE	DIAMETER	CLOCK
13.60	150	2
19.50	150	11
21.30	150	10
31.40	100	1
46.90	150	2
55.50	150	2
56.00	150	10
56.50	150	1
67.20	150	11
69.20	250	10
70.00	150	1
76.20	150	12
81.80	150	10
86.40	150	1
91.80	150	11
99.90	150	1
102.40	150	11
110.10	150	11
110.50	150	11
122.00	150	1
123.90	150	11

# STANLEY STREET

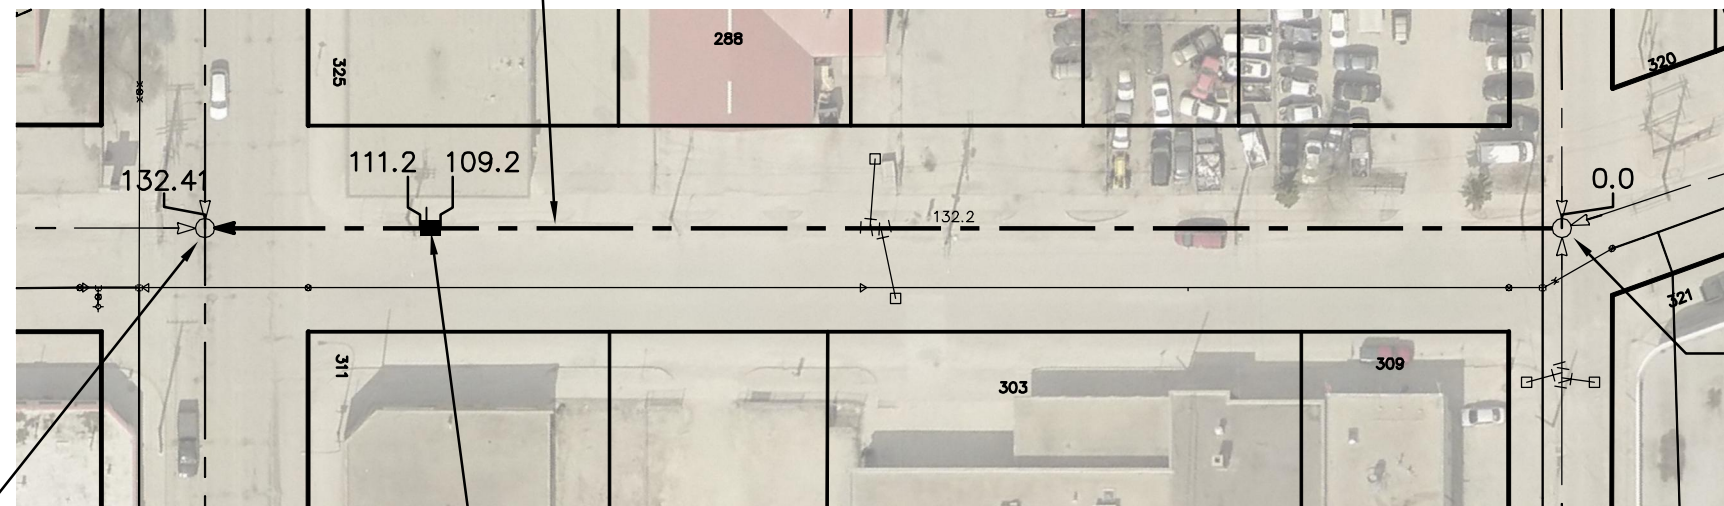

STANLEY ST

S-MH200017341  
RIM 231.810  
INV N 226.040  
INV S 226.000  
INV E 225.640  
INV W 225.640

2.0m OF 375mm PVC  
SEWER REPAIR (SD-022A)  
INCLUDING 2 SERVICE CONNECTIONS  
(TO BE DONE BY OTHERS)

S-MH20017400  
RIM 231.597  
INV W 226.750  
INV E 226.750  
INV S 226.720  
INV N 226.720

### WARNING

IF POWER EQUIPMENT OR EXPLOSIVES ARE TO BE USED FOR EXCAVATION ON THIS PROJECT THE CONTRACTOR MUST:


- 1) NOTIFY THE GAS COMPANY OF THE PROPOSED LOCATION OF EXCAVATION.
- 2) TAKE PRECAUTION TO AVOID DAMAGE TO GAS COMPANY INSTALLATIONS.

SEE PROVINCIAL REGULATION 210/72 FOR DETAILS

FOR INDEX SEE  
11020

### METRIC

WHOLE NUMBERS INDICATE MILLIMETRES  
DECIMALIZED NUMBERS INDICATE METRES

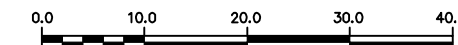

LOCATION APPROVED  
UNDERGROUND STRUCTURES

SUPV. U/G STRUCTURES COMMITTEE DATE

NOTE:

LOCATION OF UNDERGROUND STRUCTURES AS SHOWN ARE BASED ON THE BEST INFORMATION AVAILABLE BUT NO GUARANTEE IS GIVEN THAT ALL EXISTING UTILITIES ARE SHOWN OR THAT THE GIVEN LOCATIONS ARE EXACT. CONFIRMATION OF EXISTENCE AND EXACT LOCATION OF ALL SERVICES MUST BE OBTAINED FROM THE INDIVIDUAL UTILITIES BEFORE PROCEEDING WITH CONSTRUCTION.

B.M. ELEV.			
CONSTRUCTION COMPLETION DATE: YYYY MM DD			
NO.	REVISIONS	DATE	BY

DESIGNED BY	NC	CHECKED BY	SC
DRAWN BY	CN	APPROVED BY	KZ
SCALE:		RELEASED FOR CONSTRUCTION	
HORIZONTAL	1:750	<b>KAS ZUREK</b>	
VERTICAL			
DATE	2016 01 29	DATE	

ENGINEER'S SEAL

ORIGINAL  
SIGNED BY  
N.M.  
CONTI  
16/01/28

CONSULTANT DRAWING NUMBER



**THE CITY OF WINNIPEG**  
WATER AND WASTE DEPARTMENT  
ENGINEERING DIVISION

2015 SEWER RENEWALS  
BY CIPP LINING  
**STANLEY STREET**  
MH AT HENRY AVENUE TO  
MH AT LOGAN AVENUE

SHEET 52 OF 56

CITY DRAWING NUMBER

11068

PLOT DATE: 2016 01 29

BID OPPORTUNITY: 960-2015  
CONTRACT NUMBER: 1

FILE PATH: R:\DRAWINGS\SEWER\2015 RENEWALS\RENEWALS & ASSOCIATED WORKS\Contract 1\Construction Dwg\  
FILE NAME: STANLEY S-MA20019317.dwg