




WOLEVER AVENUE

27.4 OF 300 CONCRETE CS TO BE LINED
S-MA20011262 (FULLY DETERIORATED)

SEWER JUNCTION INFORMATION FROM SEWER VIDEO INSPECTION		
SEWER ID S-MA20011262		
DISTANCE FROM MH ID S-MH20010259		
DISTANCE	DIAMETER	CLOCK
6.5	150	10

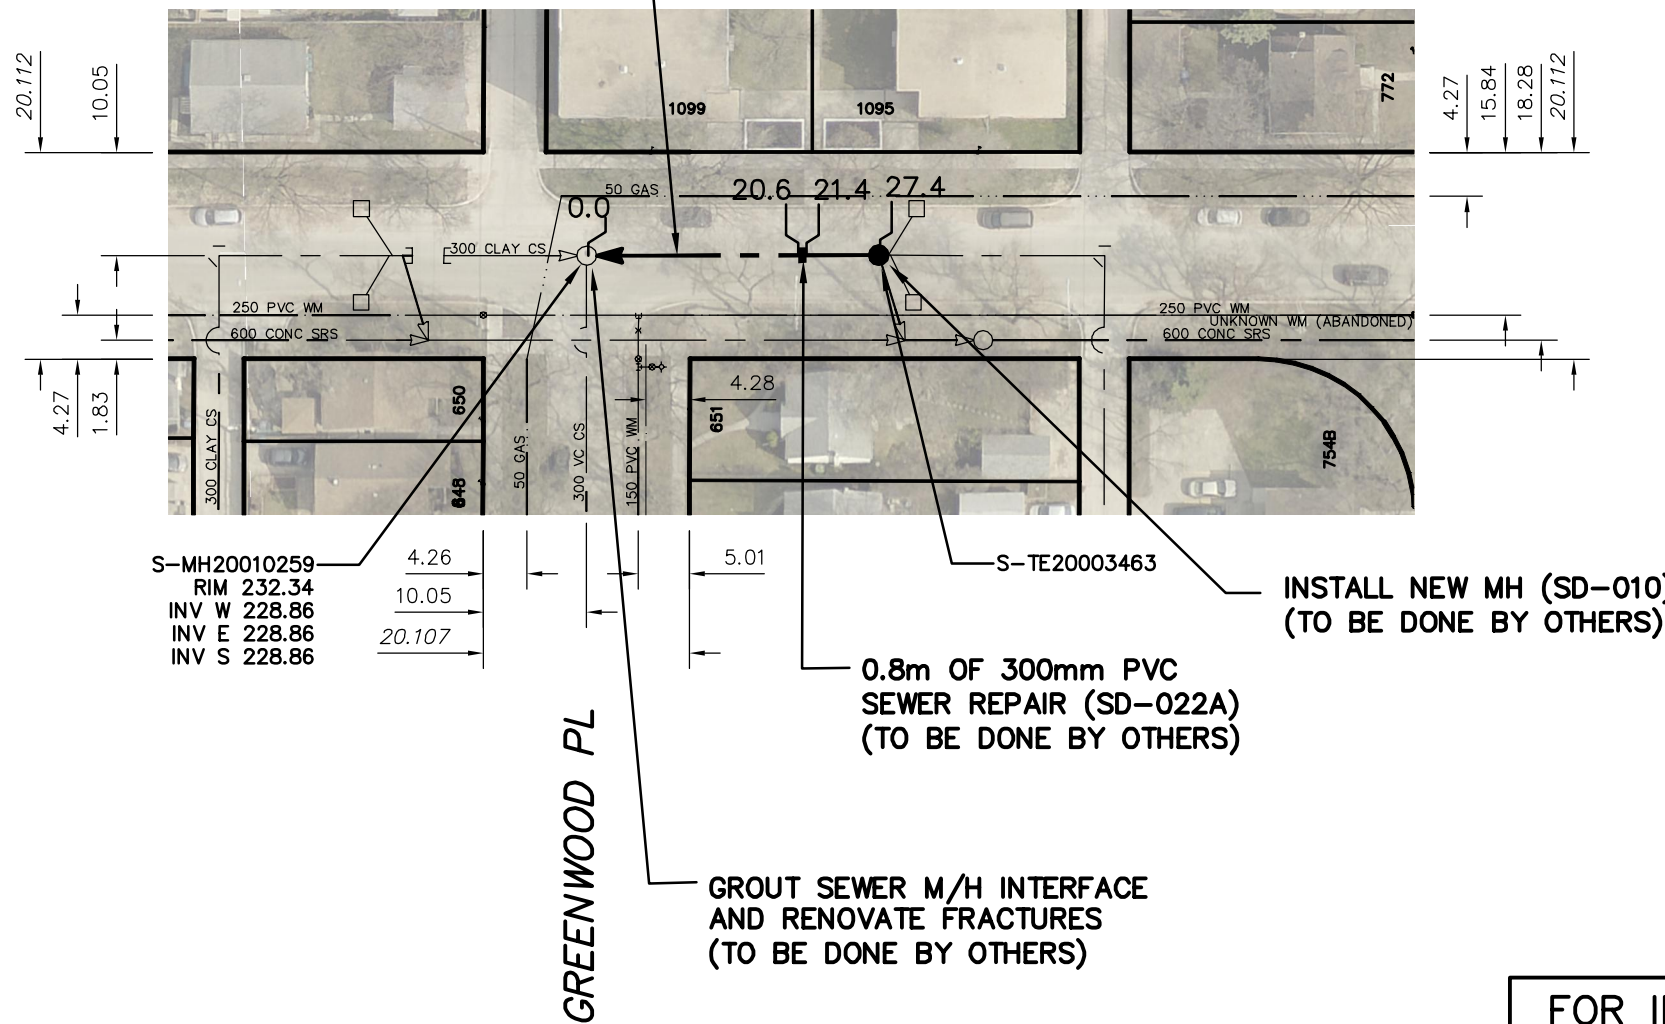

S-MH20010259
RIM 232.34
INV W 228.86
INV E 228.86
INV S 228.86

INSTALL NEW MH (SD-010)
(TO BE DONE BY OTHERS)

0.8m OF 300mm PVC
SEWER REPAIR (SD-022A)
(TO BE DONE BY OTHERS)

GROUT SEWER M/H INTERFACE
AND RENOVATE FRACTURES
(TO BE DONE BY OTHERS)

WARNING

IF POWER EQUIPMENT OR EXPLOSIVES
ARE TO BE USED FOR EXCAVATION ON
THIS PROJECT THE CONTRACTOR MUST:


- 1) NOTIFY THE GAS COMPANY OF THE PROPOSED LOCATION OF EXCAVATION.
- 2) TAKE PRECAUTION TO AVOID DAMAGE TO GAS COMPANY INSTALLATIONS.

SEE PROVINCIAL REGULATION 210/72 FOR DETAILS

FOR INDEX SEE
11020

METRIC

WHOLE NUMBERS INDICATE MILLIMETRES
DECIMALIZED NUMBERS INDICATE METRES

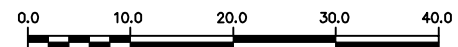

LOCATION APPROVED
UNDERGROUND STRUCTURES

SUPV. U/G STRUCTURES COMMITTEE DATE

NOTE:

LOCATION OF UNDERGROUND STRUCTURES AS SHOWN ARE BASED ON THE BEST INFORMATION AVAILABLE BUT NO GUARANTEE IS GIVEN THAT ALL EXISTING UTILITIES ARE SHOWN OR THAT THE GIVEN LOCATIONS ARE EXACT. CONFIRMATION OF EXISTENCE AND EXACT LOCATION OF ALL SERVICES MUST BE OBTAINED FROM THE INDIVIDUAL UTILITIES BEFORE PROCEEDING WITH CONSTRUCTION.

B.M. ELEV.			
CONSTRUCTION COMPLETION DATE: YYYY MM DD			
NO.	REVISIONS	DATE	BY

DESIGNED BY	NC	CHECKED BY	SC
DRAWN BY	RJ	APPROVED BY	KZ
SCALE:	1:750	RELEASED FOR CONSTRUCTION	KAS ZUREK
HORIZONTAL			
VERTICAL			
DATE	2016 01 29	DATE	

ENGINEER'S SEAL

ORIGINAL
SIGNED BY
N.M.
CONTI
16/01/28

CONSULTANT DRAWING NUMBER



THE CITY OF WINNIPEG
WATER AND WASTE DEPARTMENT
ENGINEERING DIVISION

2015 SEWER RENEWALS
BY CIPP LINING
WOLEVER AVENUE
MH AT GREENWOOD PLACE TO
1ST TEE E OF GREENWOOD PLACE

SHEET 56 OF 56

CITY DRAWING NUMBER

11072

PLOT DATE: 2016 01 29

BID OPPORTUNITY: 960-2015
CONTRACT NUMBER: 1

FILE PATH: R:\DRAWINGS\SEWER\2015 RENEWALS\RENEWALS & ASSOCIATED WORKS\Contract 1\Construction Dwg\
FILE NAME: WOLEVER_S-MA20011262.dwg