


APPENDIX C – WATERMAIN RENEWAL LOCATION SKETCHES

Sketches for Princess St. Higgins Ave. to James Ave.

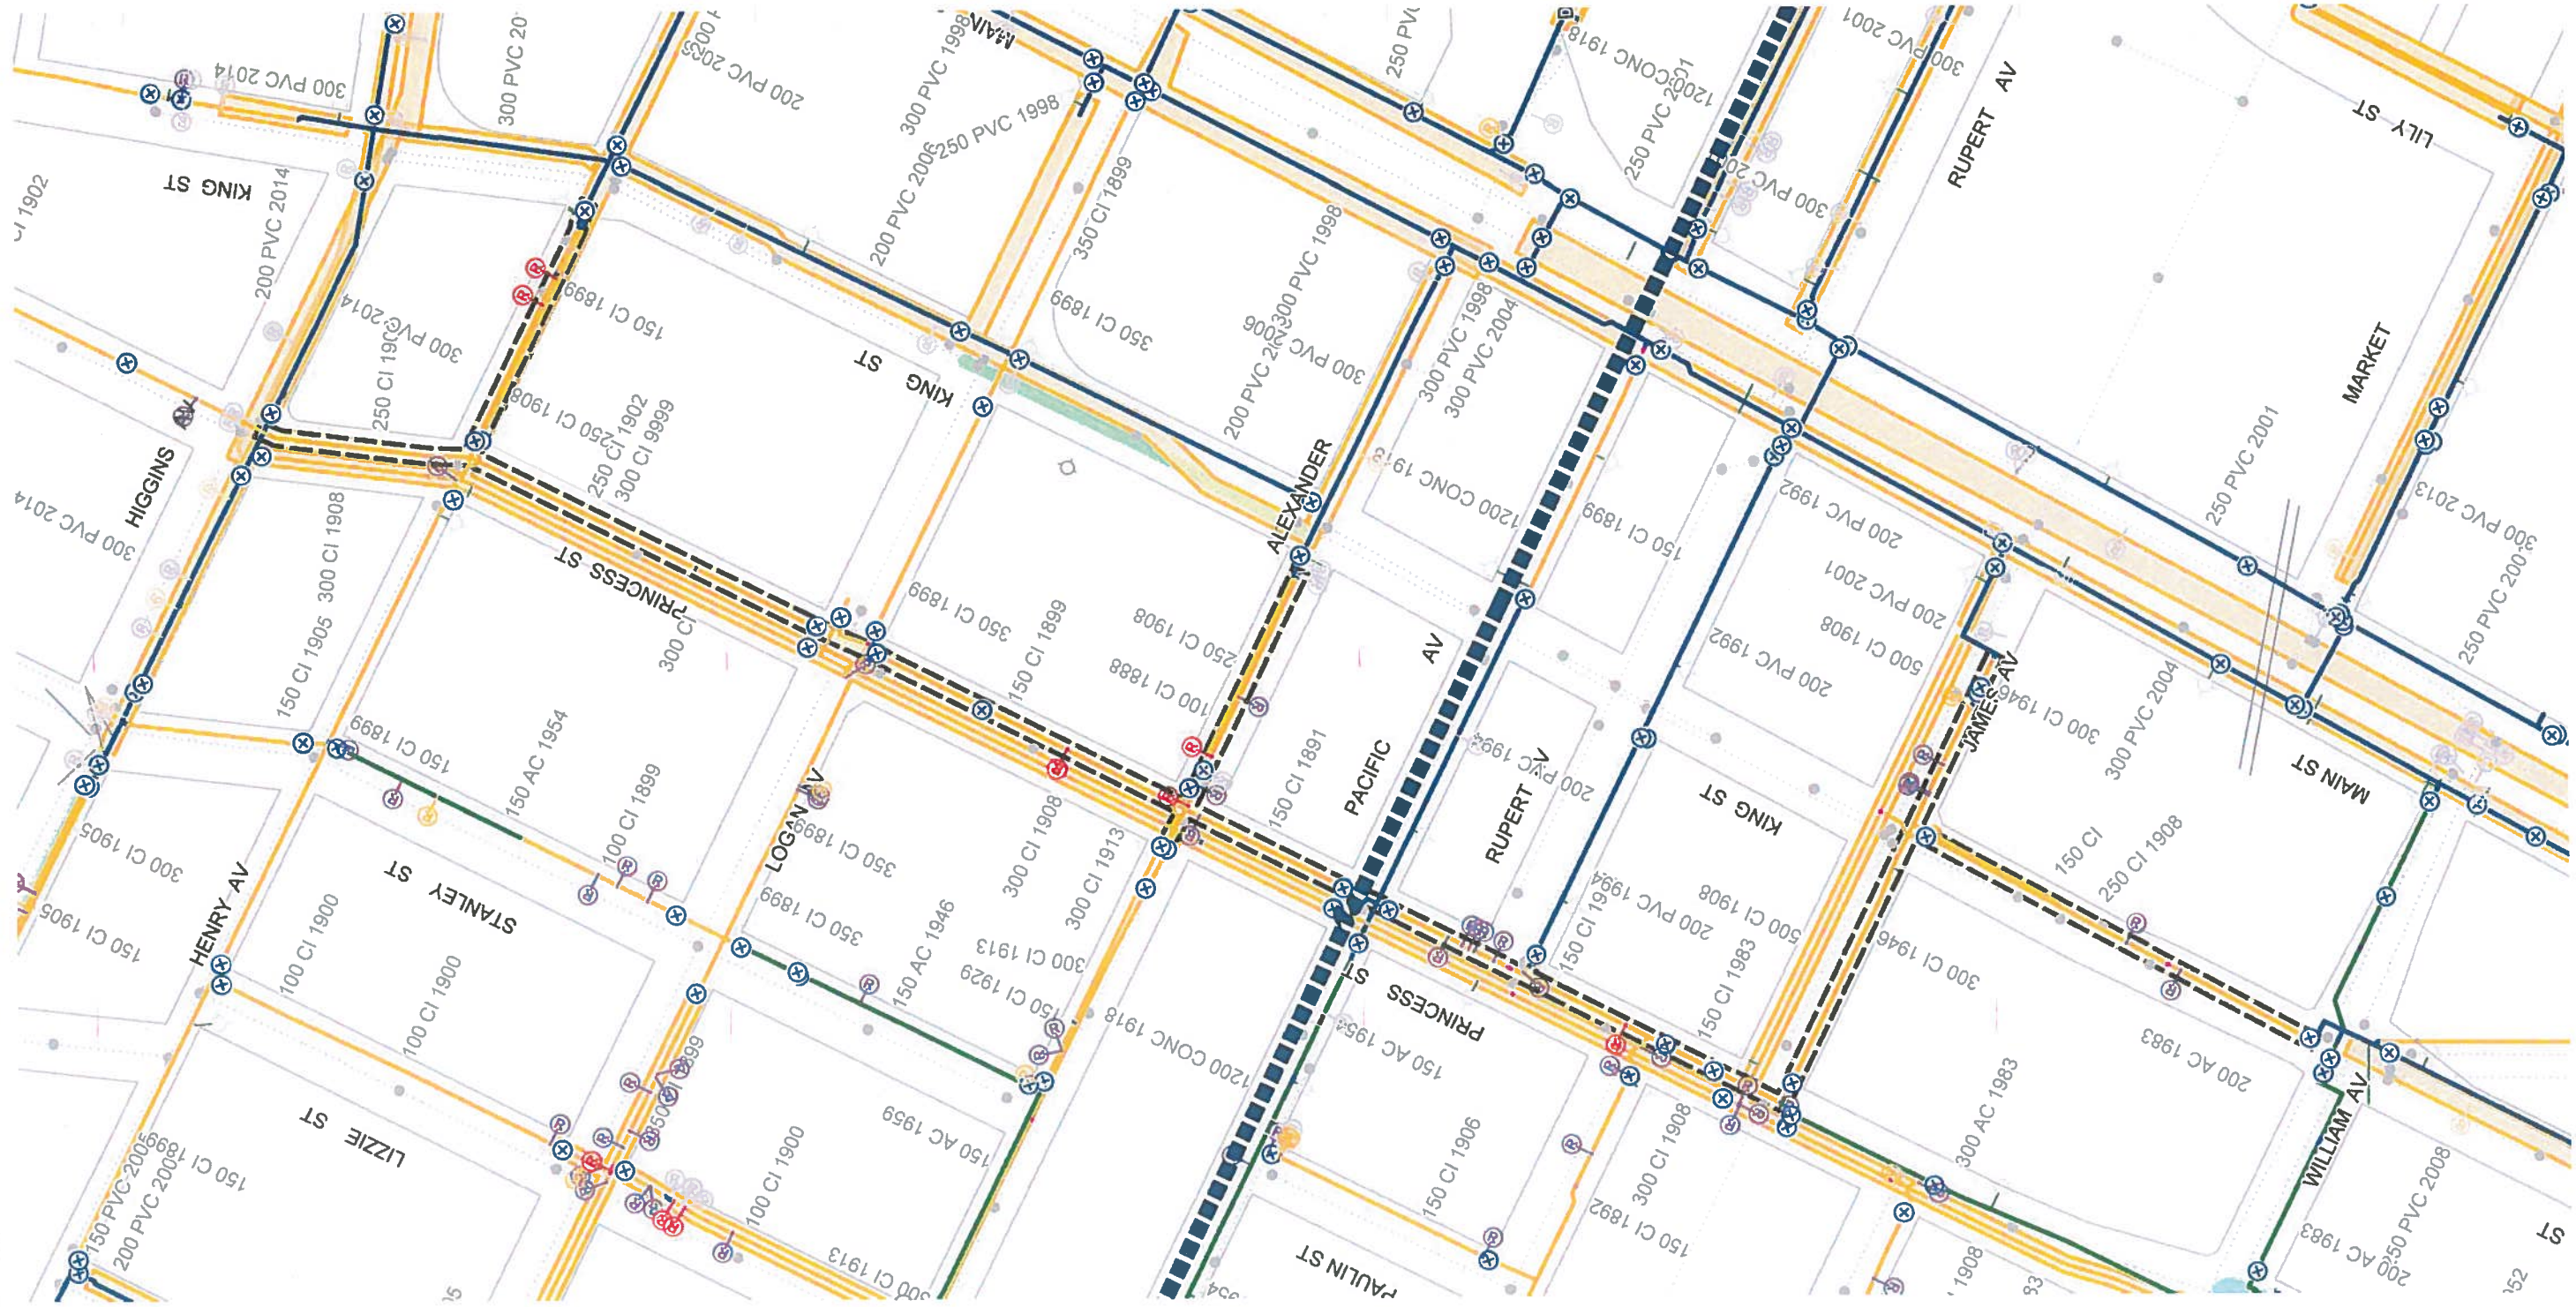

CI WM	REPAIR < 5 YRS	FEEDER MAIN	PROJECTS
PVC WM	REPAIR > 15 YRS	AQUEDUCT	HISTORICAL PROJECTS
AC WM	REPAIR > 15 YRS - ABANDON	MANHOLE	PWD PROJECT
UNKNOWN MATERIAL	VALVE	SEWERS	CATHODIC PROTECTION
REPAIR < 5 YRS	SOLID FROZEN SERVICES	RAILWAY	FIRE PROTECTION UPGRADE
REPAIR < 5 YRS - ABANDON	HYDRANT	SCHOOL PARCELS	
REPAIR > 15 YRS	HYDRANT BRANCH		

Additional Notes:



Printed: 12/7/2016



**CITY OF WINNIPEG
WATER AND WASTE DEPARTMENT
2017 WATER MAIN RENEWAL PROGRAM**

Location ID: 14

Street: PRINCESS ST

Location Description: HIGGINS AVE TO JAMES AVE

Scale: 1:

Renewal Type: REPAIR COUNT