


APPENDIX C (R1) – WATERMAIN RENEWAL LOCATION SKETCHES

Sketches for

Listowel BY, Quail Ridge Rd., Kensington St., Hunterspoint Rd/Horseshoe By, Meadowlark PI

(Note: removed drawing for St. Matthews and added drawings for Hunterspoint/Horseshoe and Meadowlark)

O:\Asset Management Branch\Water\WM Renewal\2017\GEMEDIA\2017_WM.R.gws

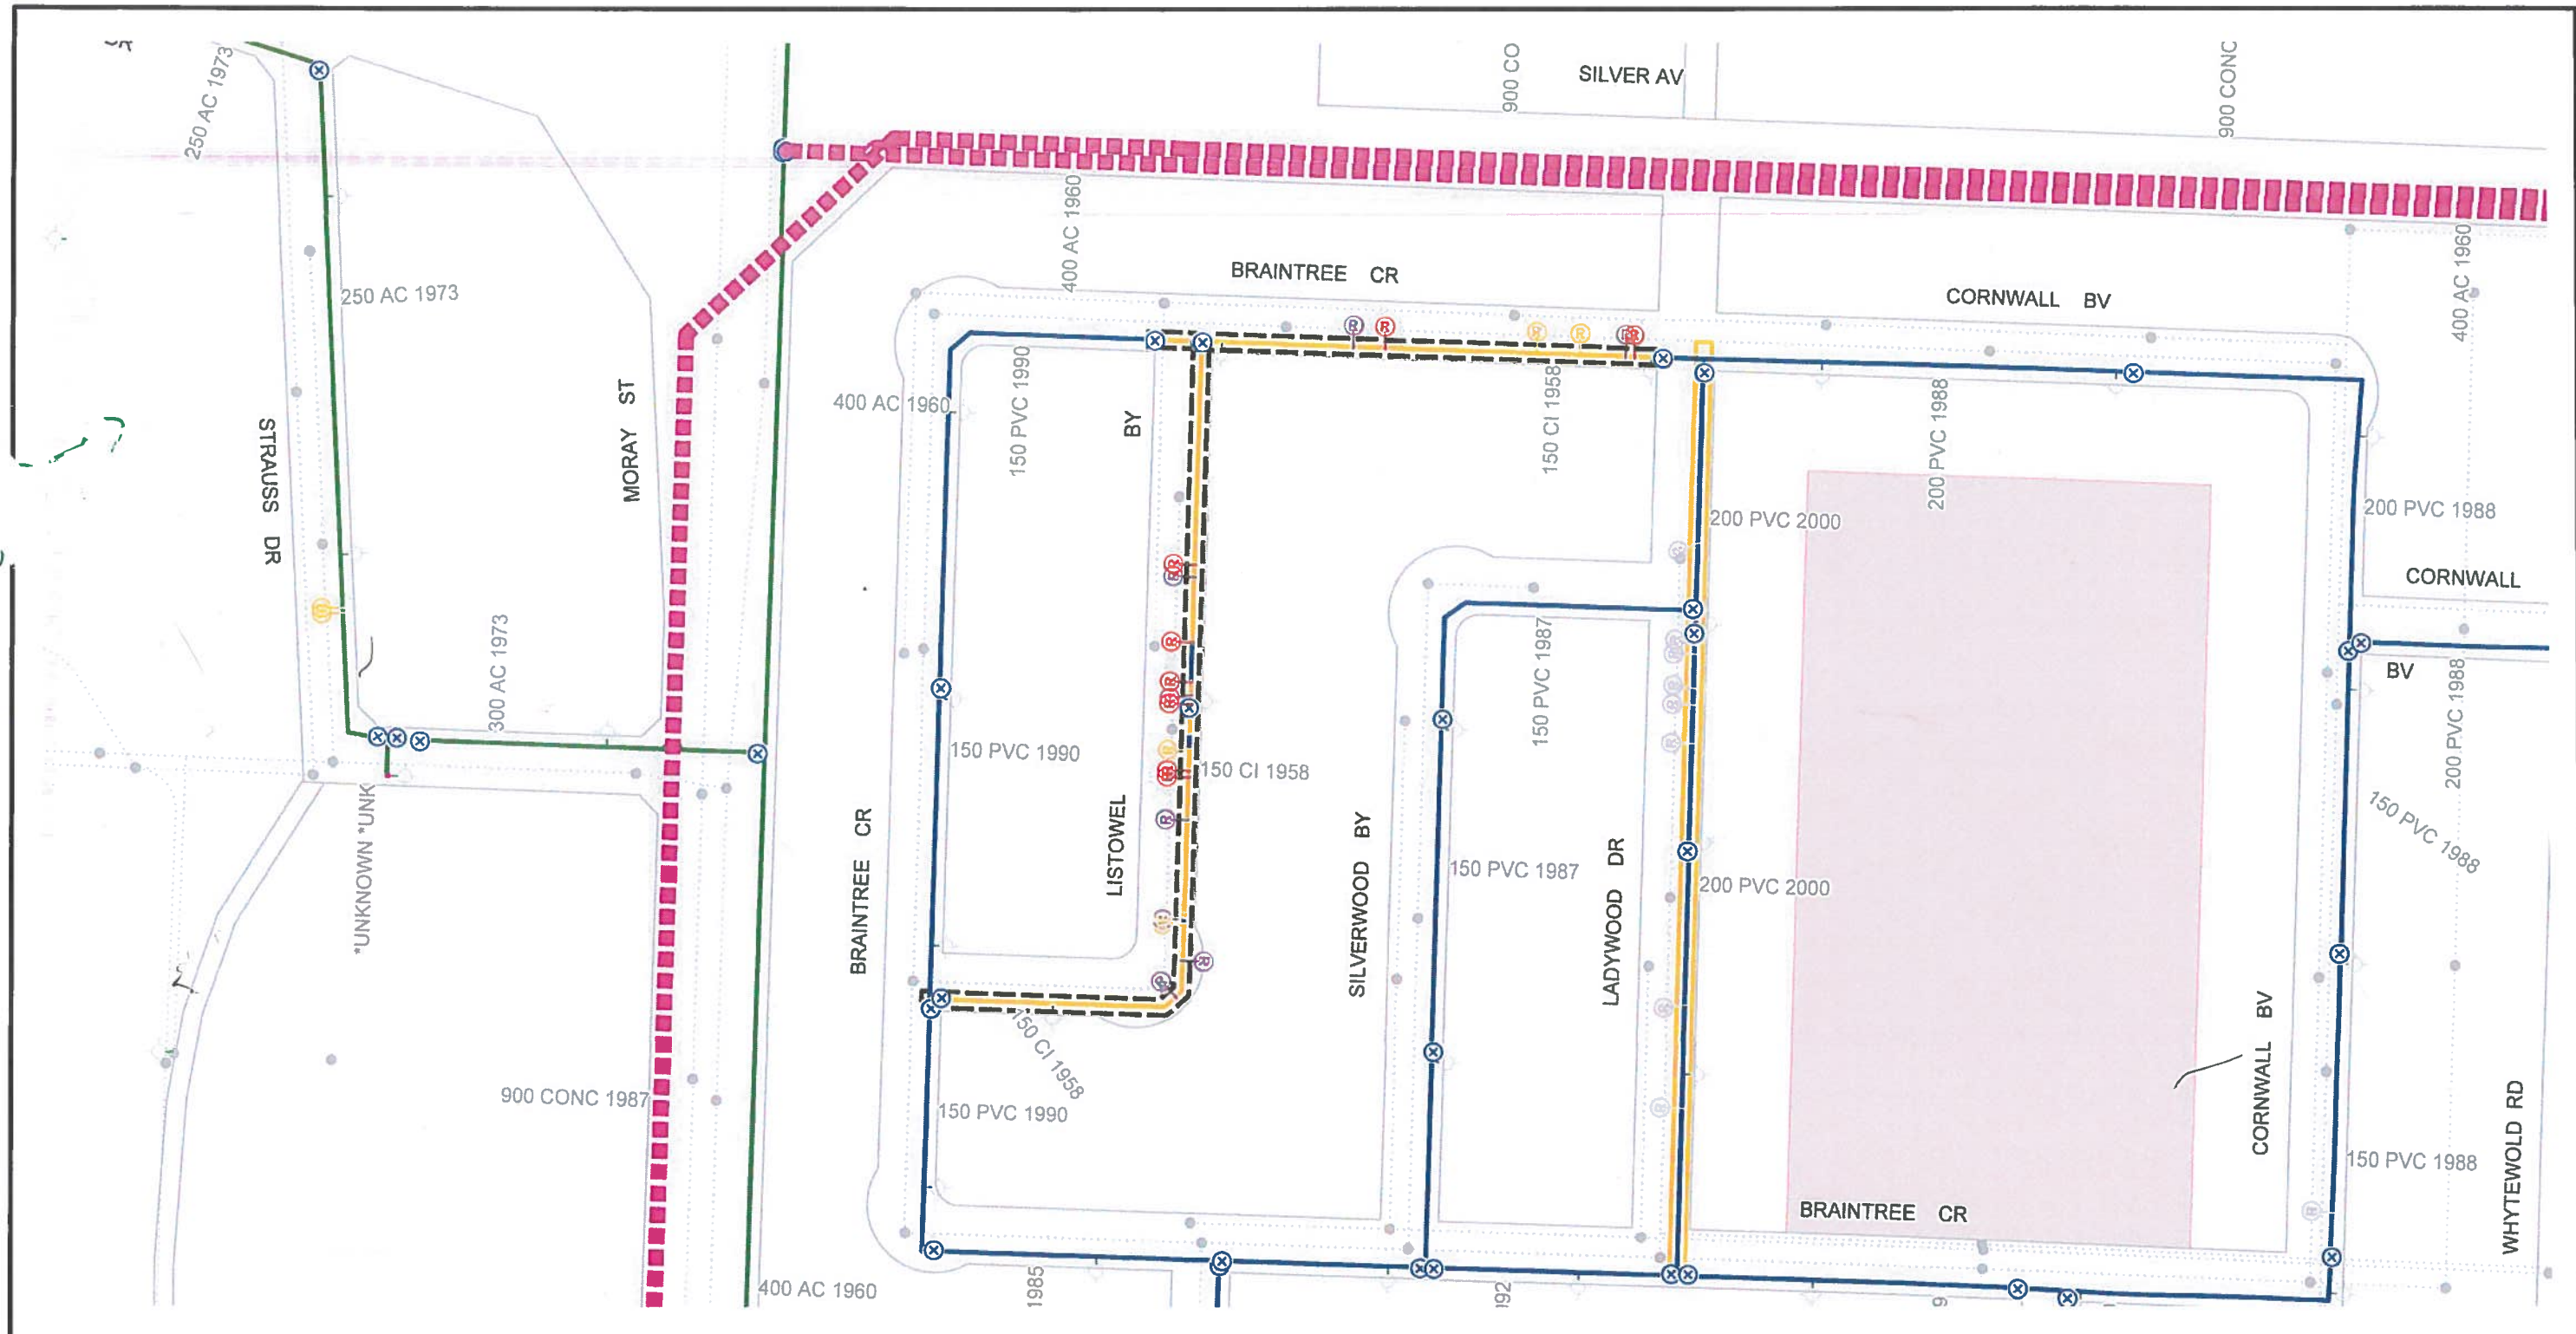

CI WM	REPAIR < 5 YRS	FEEDER/MAIN	PROJECTS - 2015
PVC WM	REPAIR > 15 YRS	AQUEDUCT	HISTORICAL PROJECTS
AC WM	REPAIR > 15 YRS - ABANDON	MANHOLE	2015 PWD PROJECT - LOCAL
UNKNOWN MATERIAL	VALVES	SEWERS	2015 PWD PROJECT - REGION
REPAIR < 5 YRS	2014 FROZEN SERVICES	RAILWAY	CATHODIC PROTECTION
REPAIR < 5 YRS - ABANDON	HYDRANT	SCHOOL PARCELS	FIRE PROTECTION UPGRADE
REPAIR 5 - 15 YRS	HYDRANT BRANCH		

Additional Notes:
 -Proximity to Jameswood Alternative School

Printed: 11/8/2016

**CITY OF WINNIPEG
 WATER AND WASTE DEPARTMENT
 2017 WATER MAIN RENEWAL PROGRAM**

Location ID: 9	Street: LISTOWEL BY
Location Description: BRAINTREE CR TO LADYWOOD DR	
Scale: 1:2000	Renewal Type: REPAIR COUNT

986 4734

C:\Asset Management Branch\Water\WM Renewal\2017\GEMEDIA\2017_WMR.gws



CI WM	REPAIR < 5 YRS	FEEDER/MAIN	PROJECTS - 2015
PVC WM	REPAIR > 15 YRS	AQUEDUCT	HISTORICAL PROJECTS
AC WM	REPAIR > 15 YRS - ABANDON	MANHOLE	2015 PWD PROJECT - LOCAL
UNKNOWN MATERIAL	VALVES	SEWERS	2015 PWD PROJECT - REGION
REPAIR < 5 YRS	2014 FROZEN SERVICES	RAILWAY	CATHODIC PROTECTION
REPAIR < 5 YRS - ABANDON	HYDRANT	SCHOOL PARCELS	FIRE PROTECTION UPGRADE
REPAIR 5 - 15 YRS	HYDRANT BRANCH		

Additional Notes:
 -Proximity to Ecole Romeo-Dallaire

Printed: 11/8/2016

**CITY OF WINNIPEG
 WATER AND WASTE DEPARTMENT
 2017 WATER MAIN RENEWAL PROGRAM**

Location ID: 15	Street: QUAIL RIDGE RD
Location Description: APPLE LN TO MID-BLOCK S	
Scale: 1:2000	Renewal Type: REPAIR COUNT



CI WM	REPAIR > 15 YRS - ABANDON	FEEDERMAIN	PROJECTS - 2015
PVC WM	REPAIR > 15 YRS	AQUEDUCT	HISTORICAL PROJECTS
AC WM	REPAIR > 15 YRS - ABANDON	MANHOLE	2015 PWD PROJECT - LOCAL
UNKNOWN MATERIAL	VALVES	SEWERS	2015 PWD PROJECT - REGION
REPAIR < 5 YRS	2014 FROZEN SERVICES	RAILWAY	CATHODIC PROTECTION
REPAIR < 5 YRS - ABANDON	HYDRANT	SCHOOL PARCELS	FIRE PROTECTION UPGRADE
REPAIR 5 - 15 YRS	HYDRANT BRANCH		

Additional Notes:

Printed: 11/8/2016

**CITY OF WINNIPEG
WATER AND WASTE DEPARTMENT
2017 WATER MAIN RENEWAL PROGRAM**

Location ID: 43	Street: KENSINGTON ST
Location Description: SILVER AVE TO NESS AVE	
Scale: 1:2000	Renewal Type: MONITOR LIST




CI WM	REPAIR 5 - 15 YRS - ABANDON	FEEDERMAIN	PROJECTS - 2015
PVC WM	REPAIR > 15 YRS	AQUEDUCT	HISTORICAL PROJECTS
AC WM	REPAIR > 15 YRS - ABANDON	MANHOLE	2015 PWD PROJECT - LOCAL
UNKNOWN MATERIAL	VALVES	SEWERS	2015 PWD PROJECT - REGION
REPAIR < 5 YRS	2014 FROZEN SERVICES	RAILWAY	CATHODIC PROTECTION
REPAIR < 5 YRS - ABANDON	HYDRANT	SCHOOL PARCELS	FIRE PROTECTION UPGRADE
REPAIR 5 - 15 YRS	HYDRANT BRANCH		

Additional Notes:




Printed: 11/8/2016



CITY OF WINNIPEG WATER AND WASTE DEPARTMENT 2017 WATER MAIN RENEWAL PROGRAM

Location ID: 7	Street: HUNTERSPOINT RD/HORSESHOE BY
Location Description: THE BRIDLE PA TO HORSESHOE BY	
Scale: 1:2000	Renewal Type: REPAIR COUNT

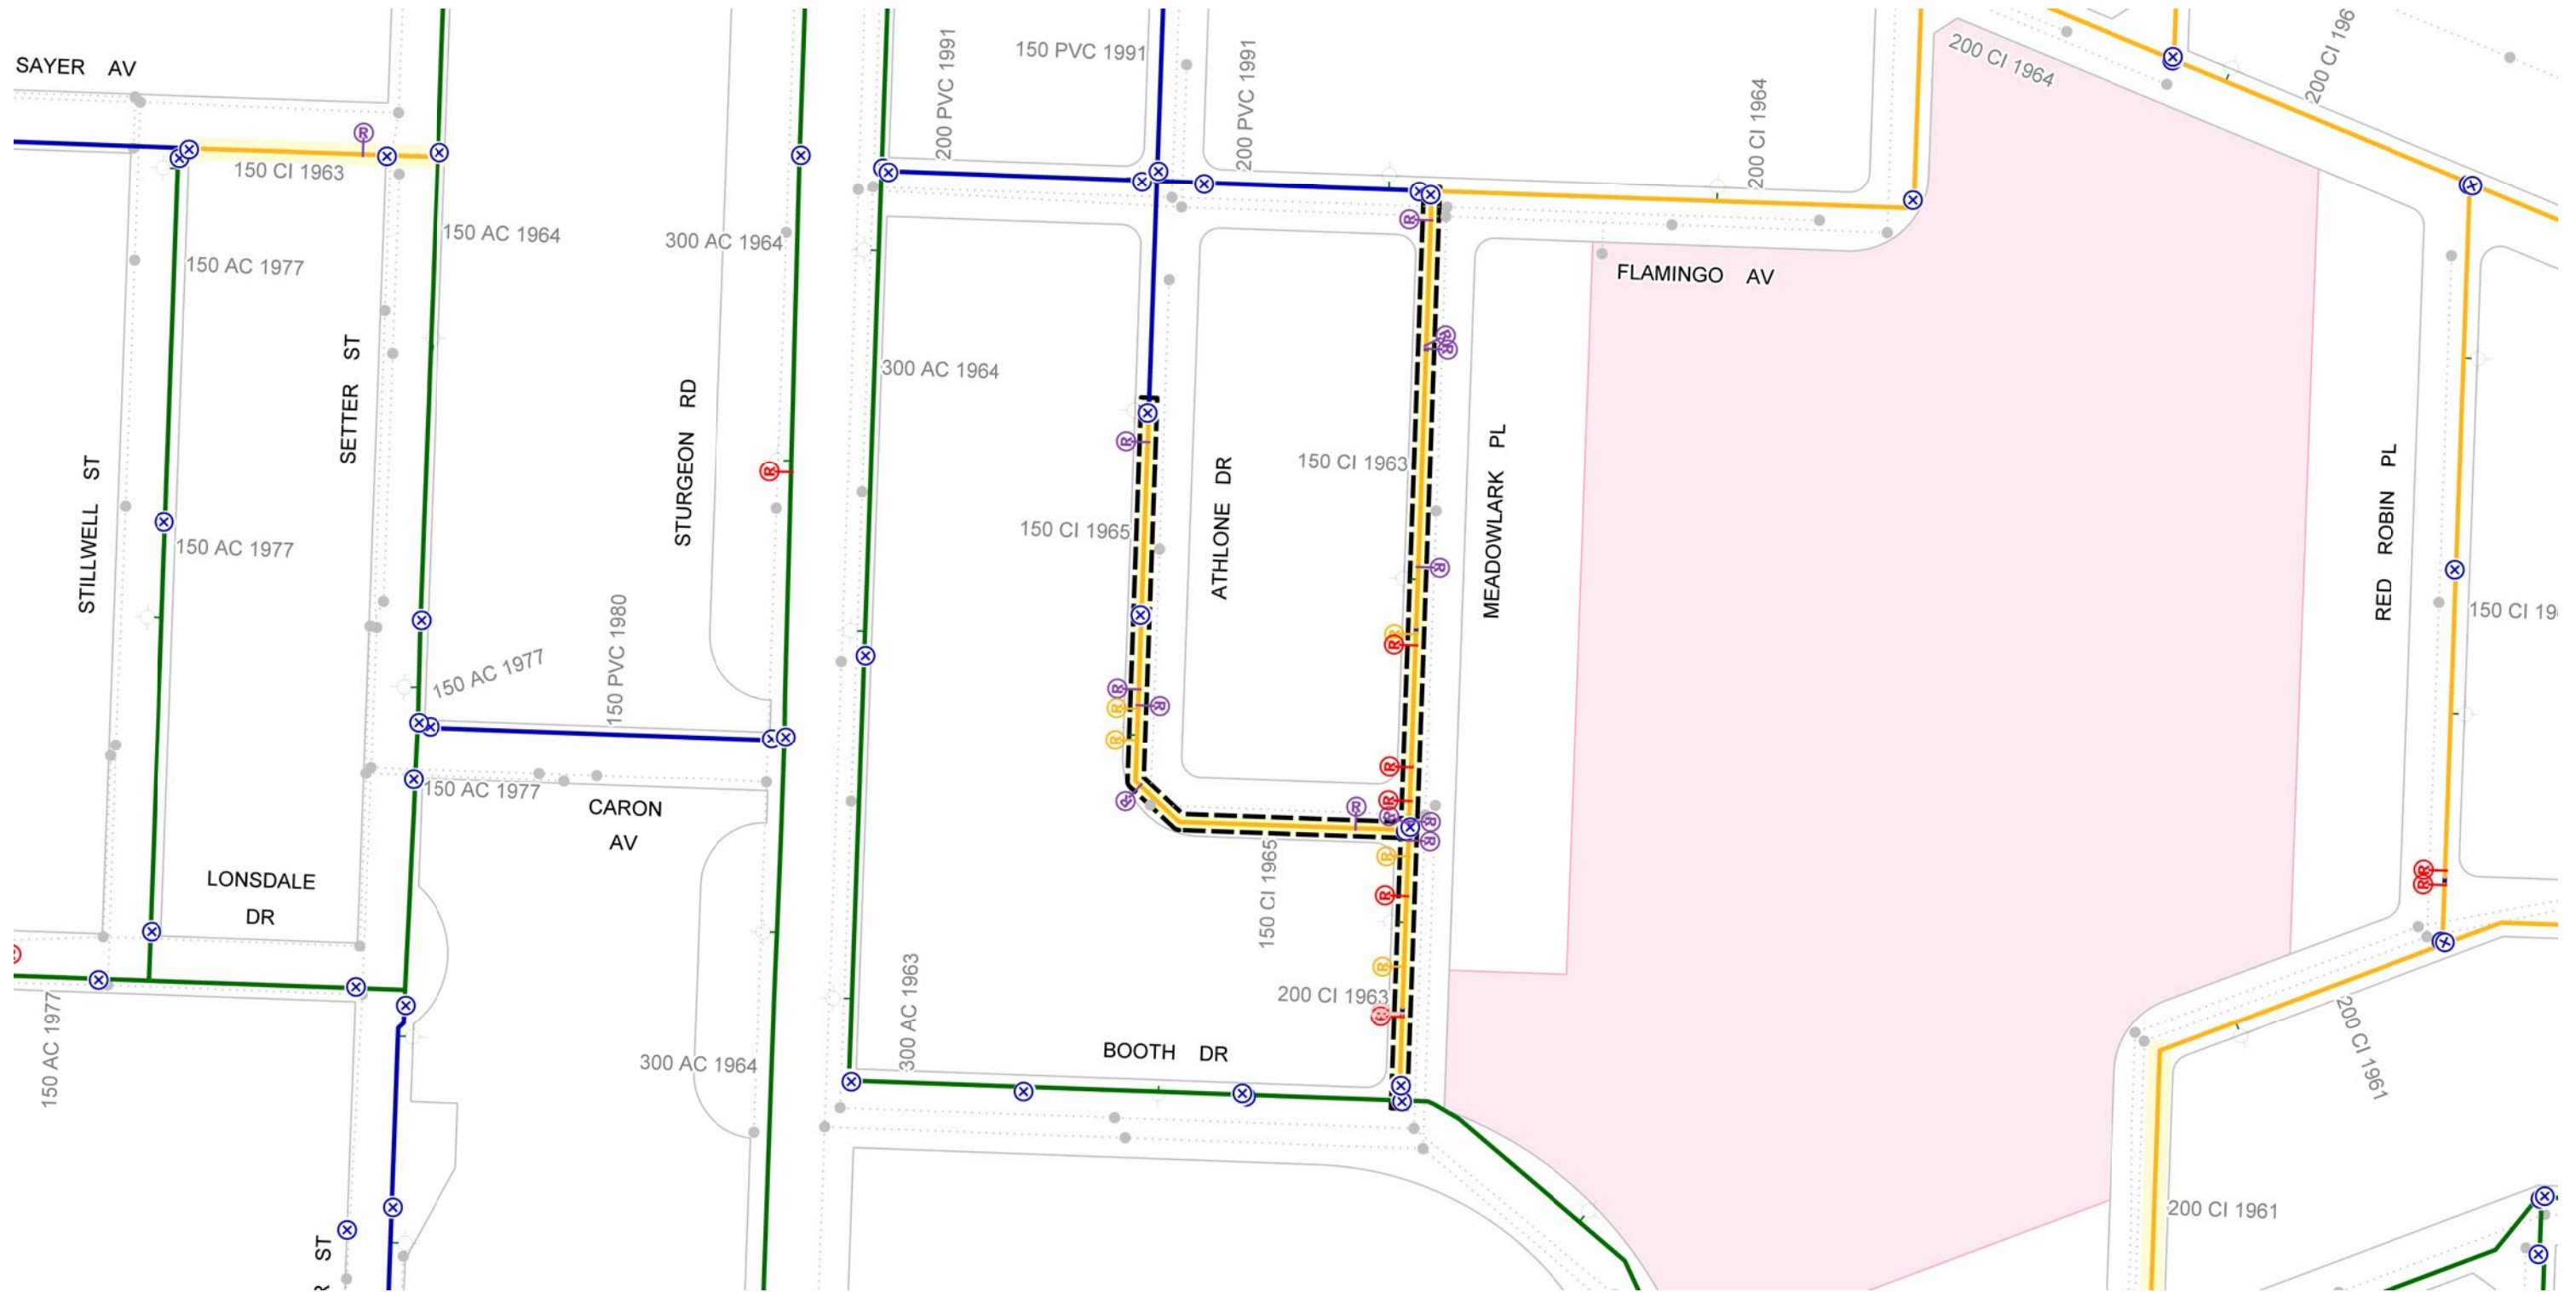

CI WM	REPAIR 5 - 15 YRS - ABANDON	FEEDERMAIN	PROJECTS - 2015
PVC WM	REPAIR > 15 YRS	AQUEDUCT	HISTORICAL PROJECTS
AC WM	REPAIR > 15 YRS - ABANDON	MANHOLE	2015 PWD PROJECT - LOCAL
UNKNOWN MATERIAL	VALVES	SEWERS	2015 PWD PROJECT - REGION
REPAIR < 5 YRS	2014 FROZEN SERVICES	RAILWAY	CATHODIC PROTECTION
REPAIR < 5 YRS - ABANDON	HYDRANT	SCHOOL PARCELS	FIRE PROTECTION UPGRADE
REPAIR 5 - 15 YRS	HYDRANT BRANCH		

Additional Notes:

-Proximity to Booth Middle School



Printed: 11/8/2016



**CITY OF WINNIPEG
WATER AND WASTE DEPARTMENT
2017 WATER MAIN RENEWAL PROGRAM**

Location ID: 44

Street: MEADOWLARK PL

Location Description: BOOTH DR TO ATHLONE RD

Scale: 1:2000

Renewal Type: MONITOR LIST