


GENERAL NOTES:

1. PERFORM WORK IN ACCORDANCE WITH ALL APPLICABLE CODES AND REGULATIONS.
2. EQUIPMENT LOCATIONS AND PIPE ROUTING INDICATED ON THE DRAWING IS APPROXIMATE ONLY; CONFIRM IN THE FIELD. THE CONTRACTOR IS RESPONSIBLE TO ENSURE ALL EQUIPMENT AND PIPING FITS IN THE SPACE AVAILABLE WHILE MAINTAINING THE GENERAL DESIGN INTENT FOR THE SYSTEM.

DEMOLITION DRAWING NOTES:


1. SITE VERIFY ALL DIMENSIONS, ELEVATIONS, DETAILS, QUANTITIES AND CONDITIONS PRIOR TO THE START OF ANY DEMOLITION. PRE-FABRICATION AND/OR INSTALLATION OF THE NEW NATURAL GAS STAND-BY GENERATOR AND PIPING.
2. REFER TO THE TECHNICAL SPECIFICATION FOR THE DETAILED SEQUENCE OF CONSTRUCTION TO PROVIDE TEMPORARY BACK-UP POWER, DEMOLISH THE EXISTING GENERATOR AND PIPING AND INSTALL THE NEW GENERATOR AND PIPING.
3. DISCONNECT NATURAL GAS, COOLING WATER AND EXHAUST PIPING TO ALLOW FOR THE REMOVAL OF THE EXISTING GENERATOR. DISPOSE OF OFF-SITE.
4. DISASSEMBLE THE EXISTING GENERATOR AS REQUIRED TO ALLOW FOR DISPOSAL THROUGH THE EXISTING MAN-ACCESS HATCH.

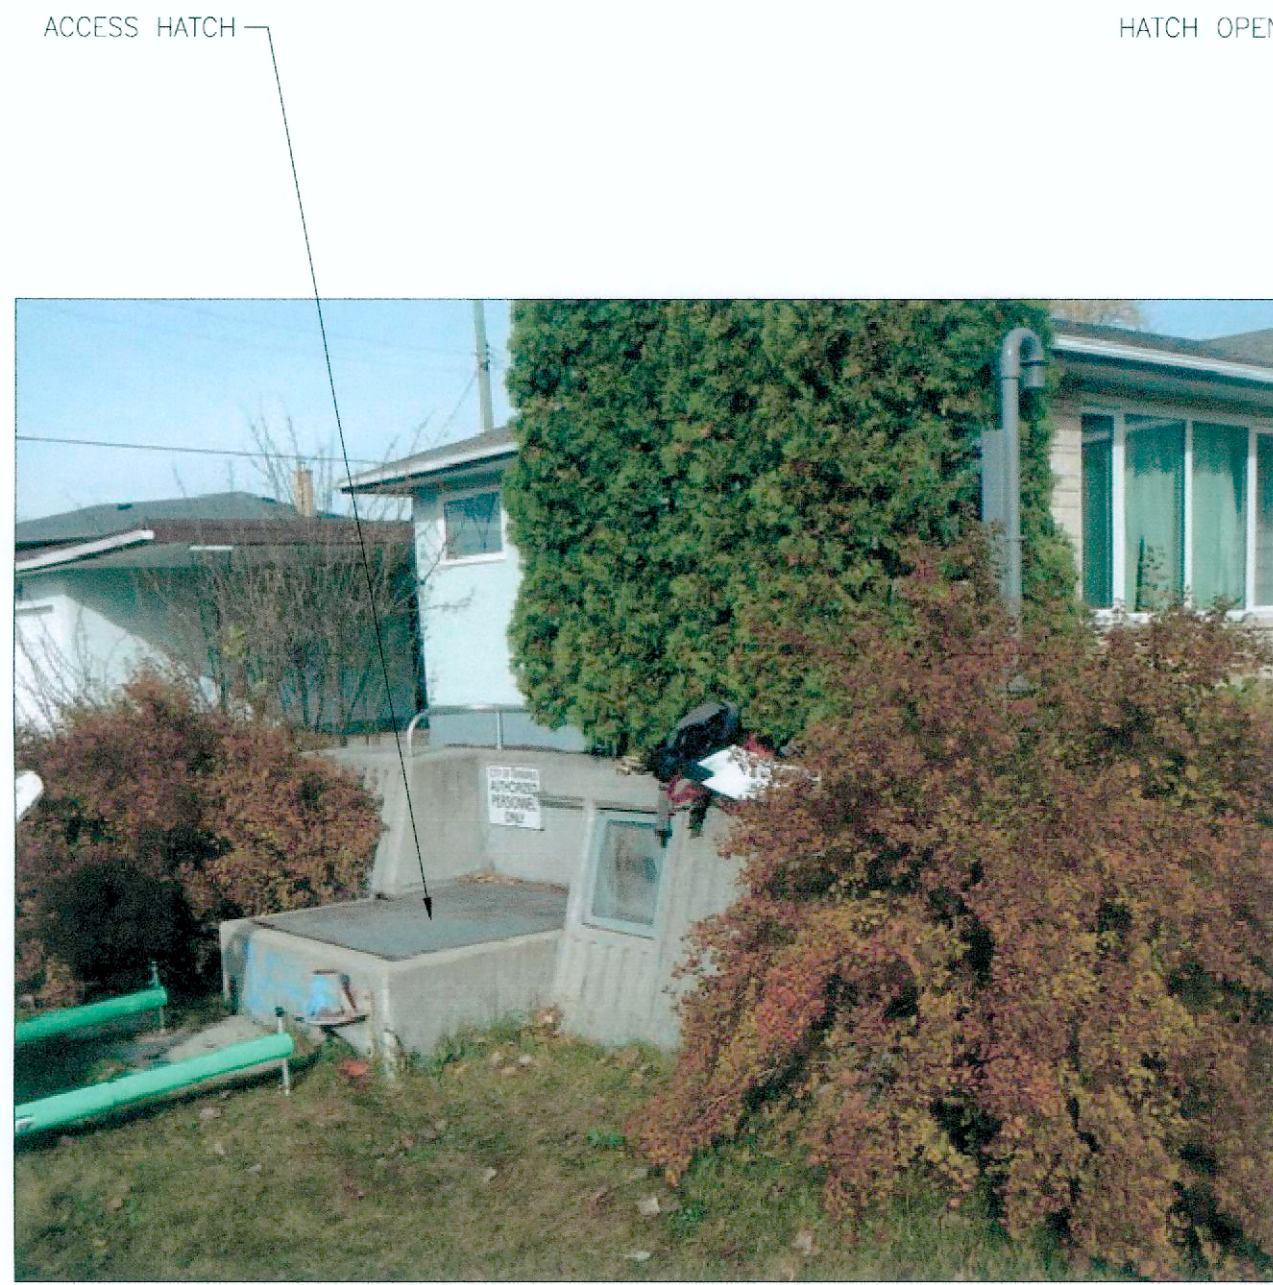


LARCHDALE SITE FLOOD PUMPING STATION




HATCH CLEARANCES

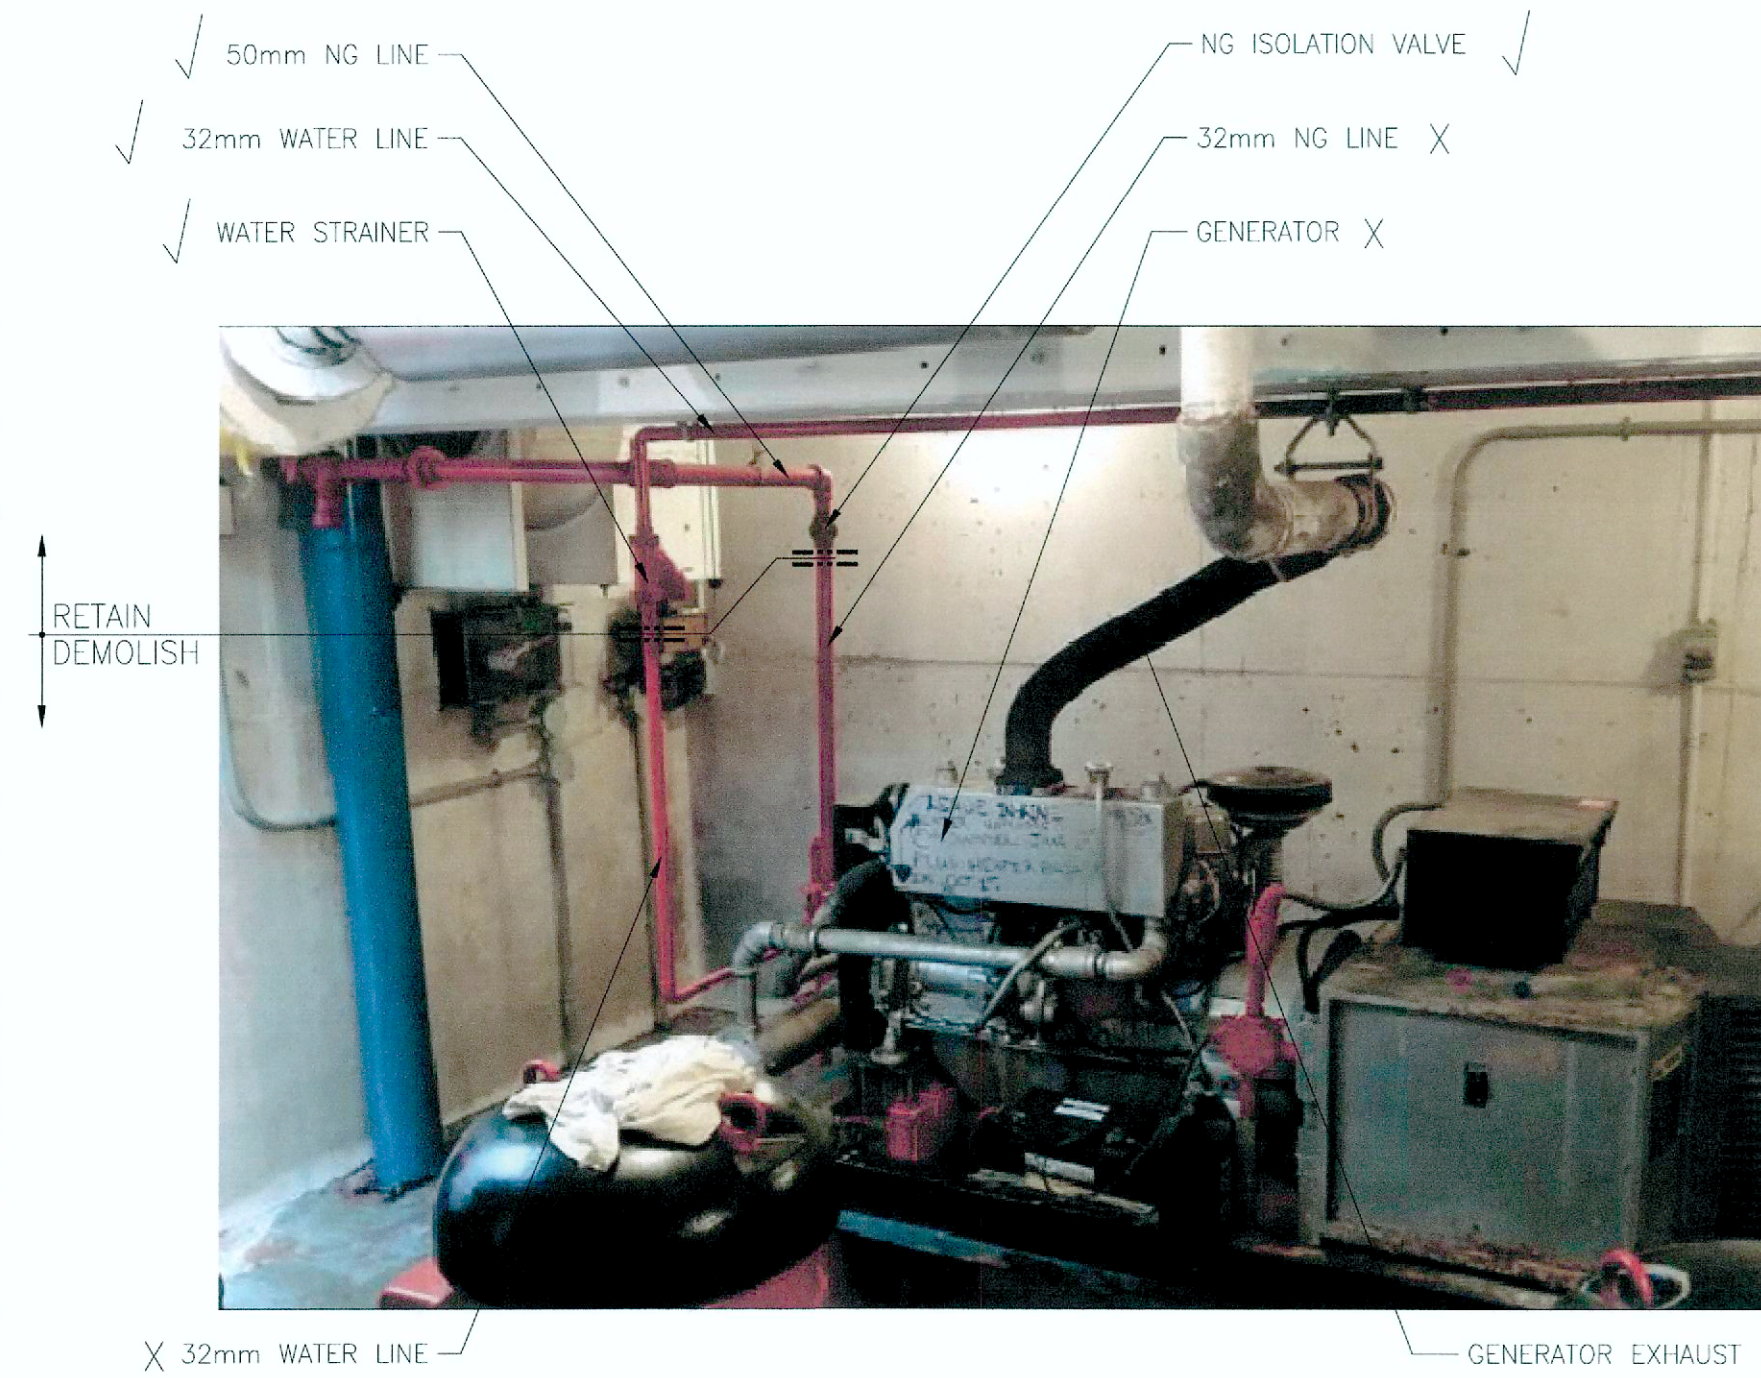

EXISTING GENERATOR AND FIXTURES

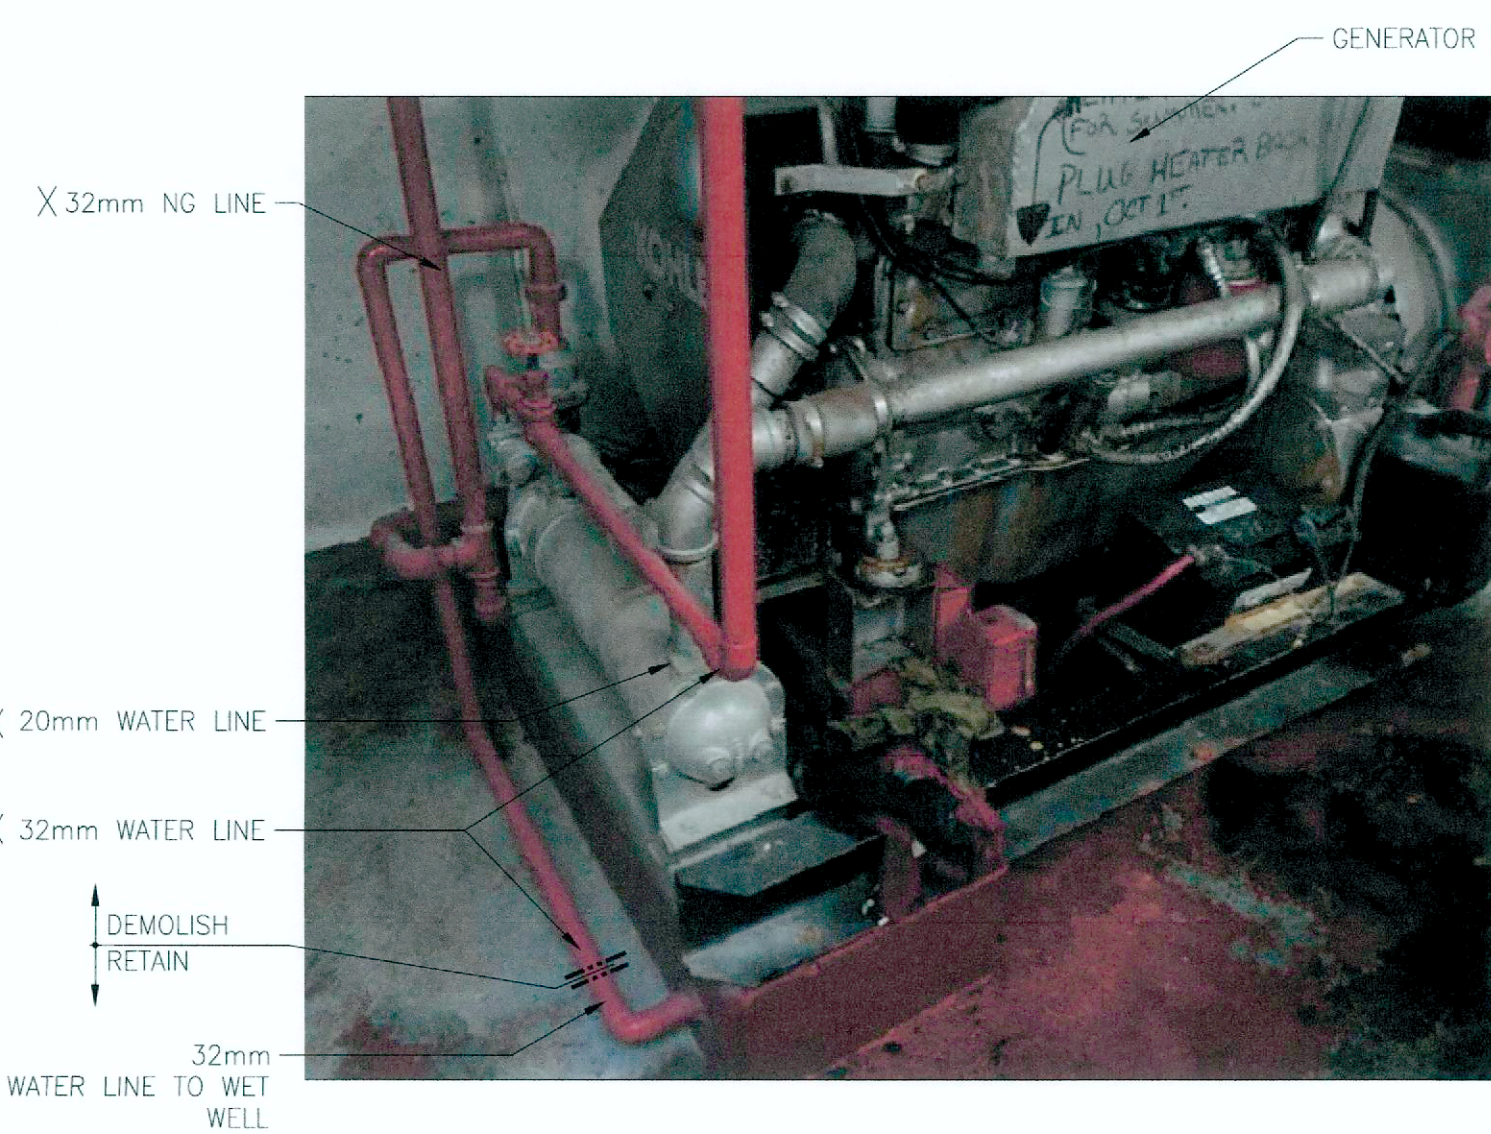

EXISTING GENERATOR
WATER AND NG PIPING

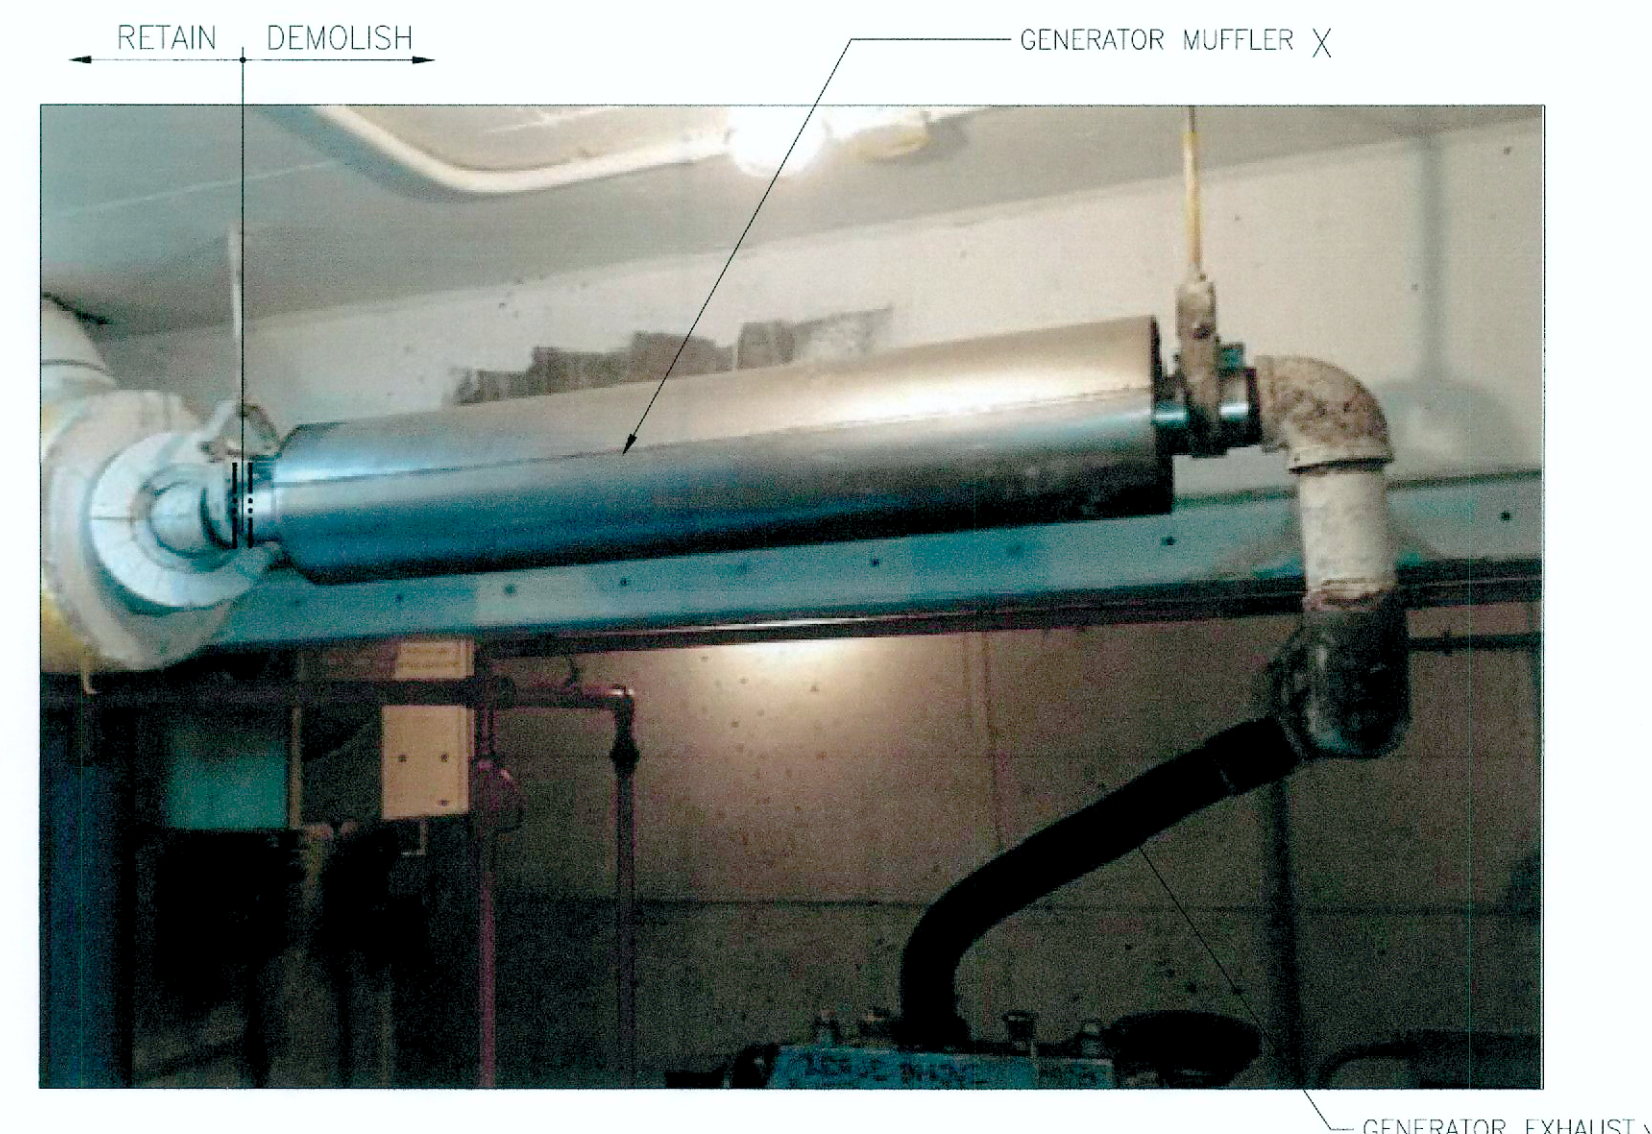

EXISTING GENERATOR
MUFFLER AND EXHAUST PIPING




EXISTING STATION EXHAUST FAN

DEMOLITION LEGEND:

- X EXISTING EQUIPMENT AND PIPING TO BE DEMOLISHED.
- ✓ EXISTING EQUIPMENT AND PIPING TO REMAIN AT PRESENT LOCATION.
- ||| DEMOLITION LINE BREAK


METRIC

WHOLE NUMBERS INDICATE MILLIMETRES
DECIMALIZED NUMBERS INDICATE METRES

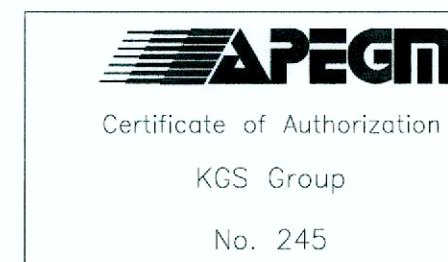

B.M. ELEV. -					
00	ISSUED FOR CONSTRUCTION	2017/01/20	8/5		
NO.	REVISIONS	DATE	DESIGN	CHECK	

KGS GROUP CONSULTING ENGINEERS	
DESIGNED BY: B. A. SHALLEY	CHECKED BY: <i>RS</i>
DRAWN BY: C. R. ABELLANOSA	APPROVED BY: <i>RS</i>
SCALE: N.T.S.	ISSUED FOR CONSTRUCTION BY:
DATE: 2016/11/14	DATE:
CONSULTANT NO.: 16-0107-025_M01	

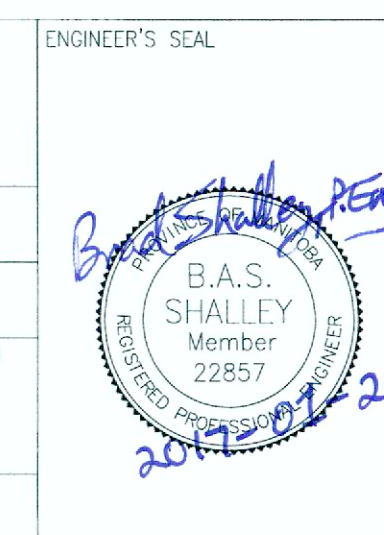

THE CITY OF WINNIPEG WATER AND WASTE DEPARTMENT		
LARCHDALE FLOOD PUMPING STATION GENERATOR REPLACEMENT PROJECT MECHANICAL DEMOLITION DETAILS		
CITY DRAWING NUMBER 1-0153F-M0001-001	SHEET 00	REV. SIZE A1