




236.0
235.0
234.0
233.0
232.0
231.0
230.0
229.0
228.0
227.0

236.0
235.0
234.0
233.0
232.0
231.0
230.0
229.0
228.0
227.0

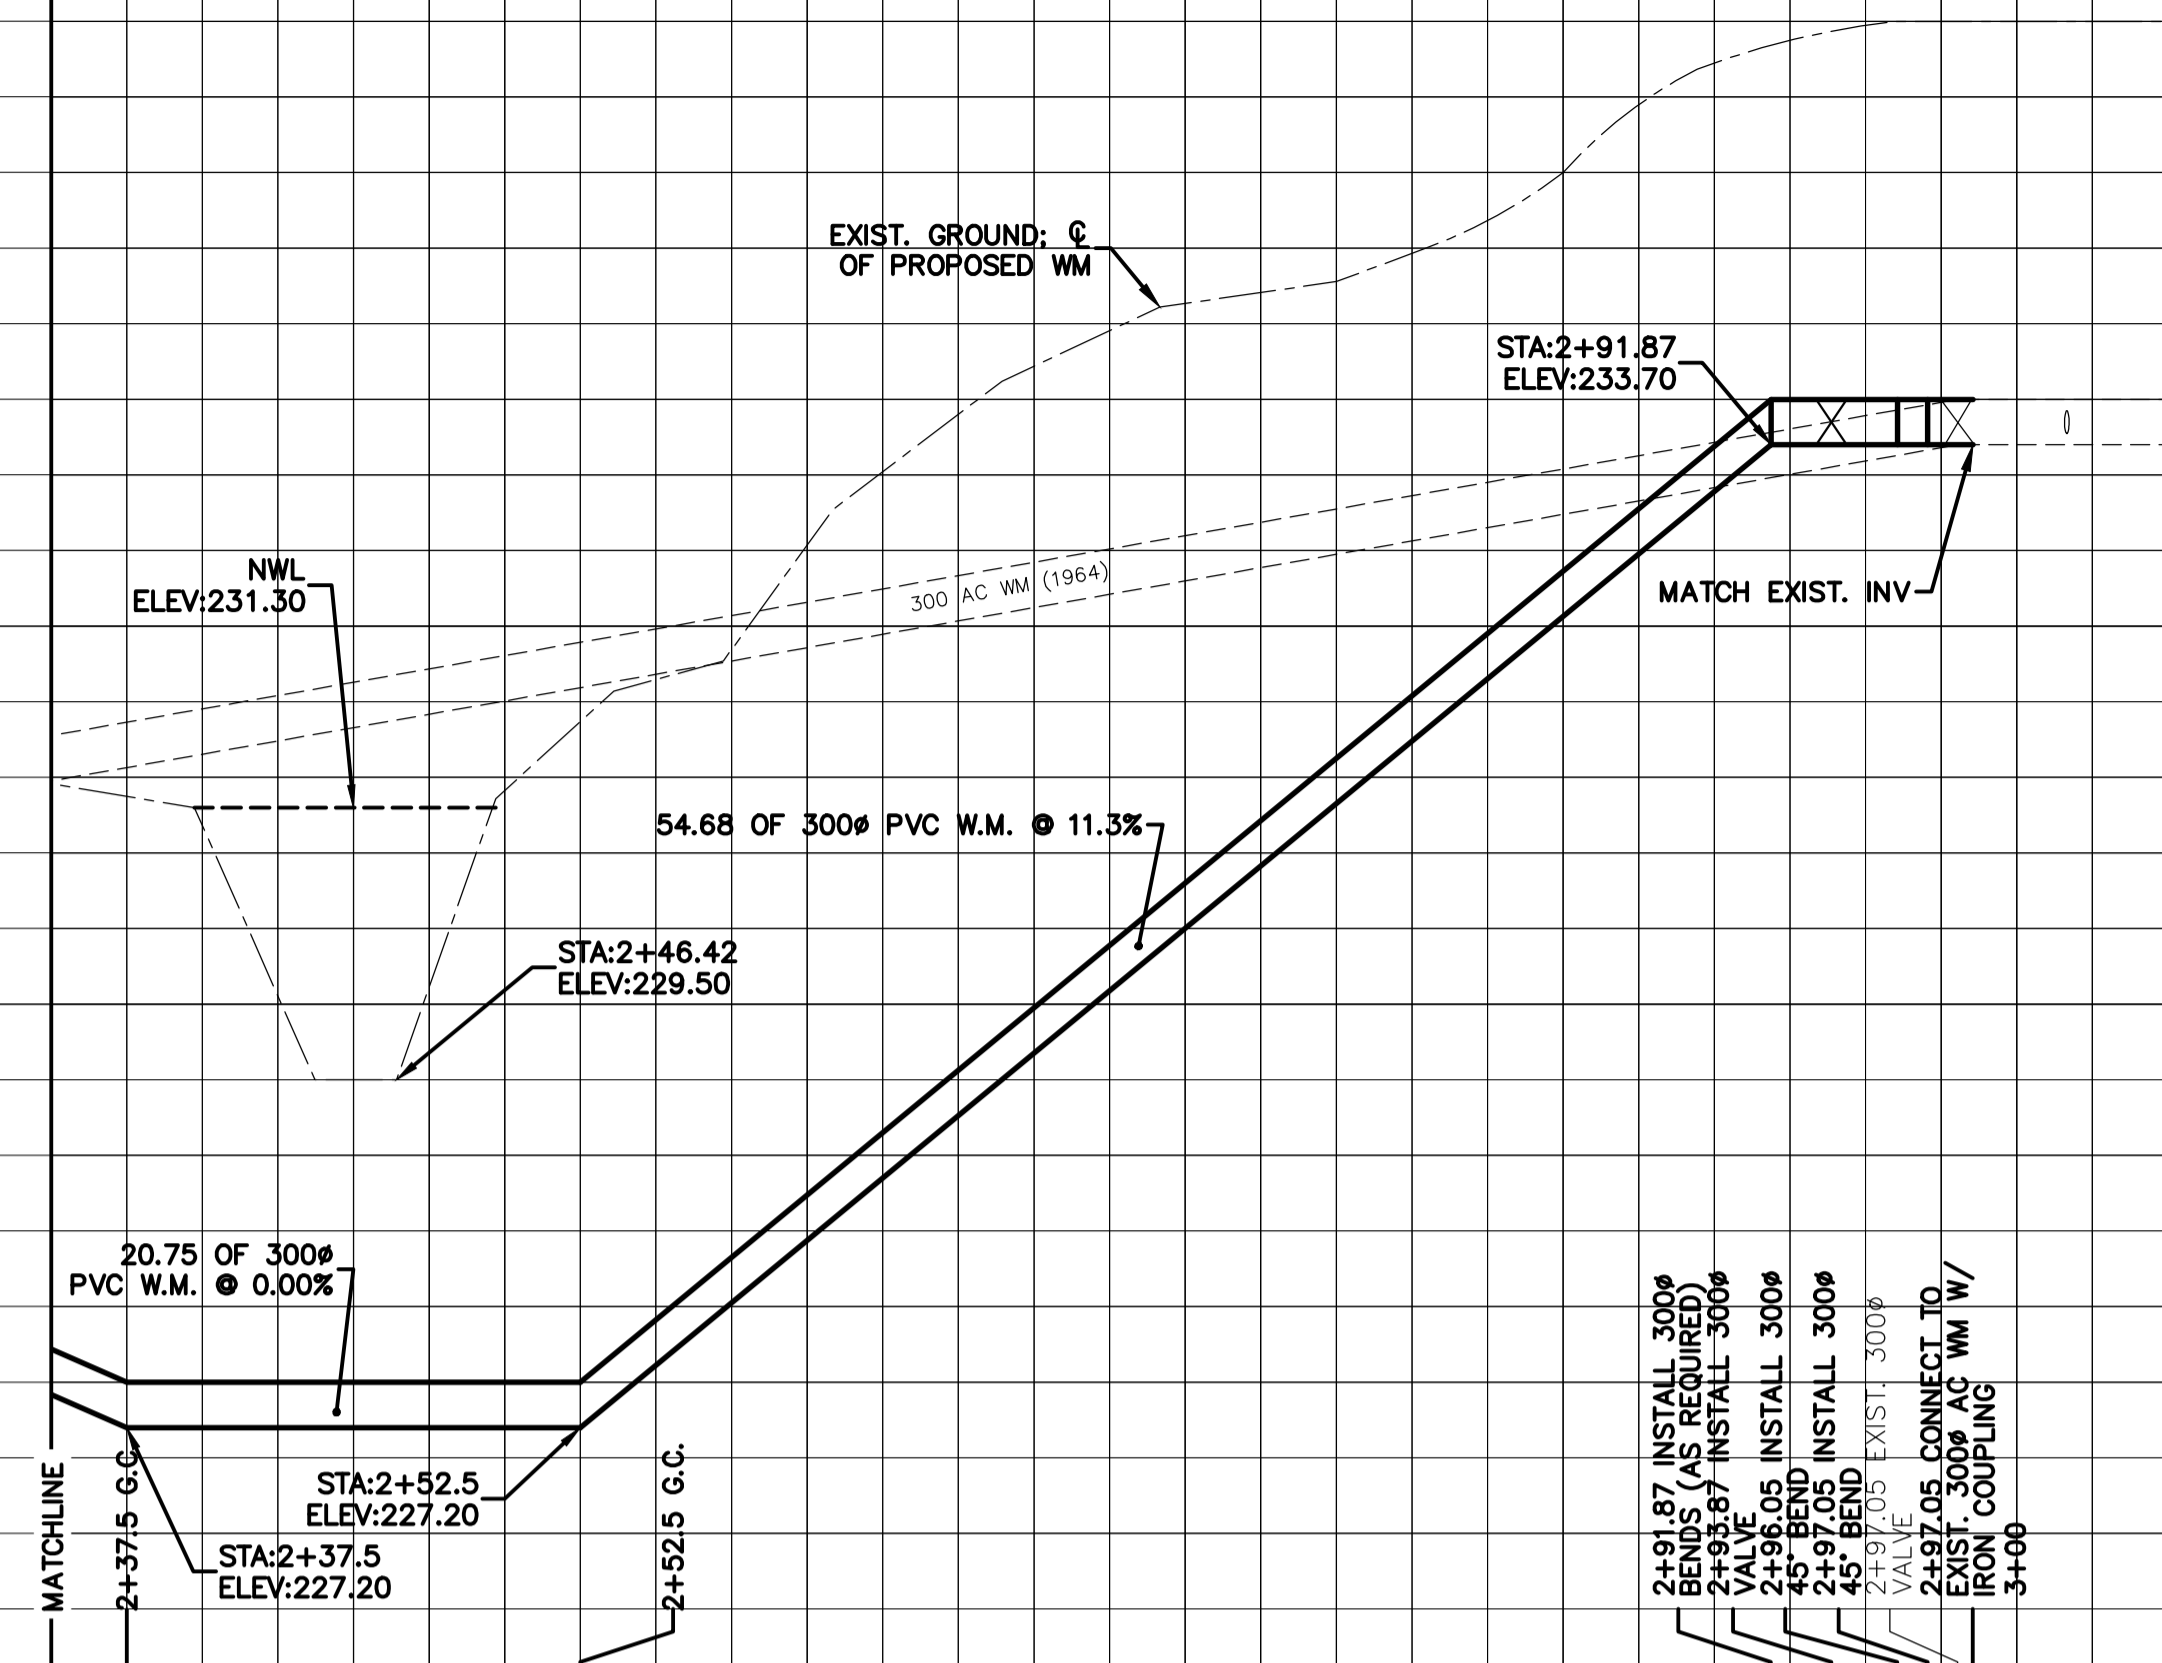


2+91.87 INSTALL 300Ø BENDS (AS REQUIRED)
2+93.97 INSTALL 300Ø VALVE
2+96.05 INSTALL 300Ø
2+97.05 INSTALL 300Ø 45° BEND
2+97.05 EXIST 300Ø
2+97.05 EXIST TO EXIST 300Ø AC WM W/ IRON COUPLING
3+00

NOTE: CHAINAGES SHOWN ARE ALONG W. R. OF STURGEON RD

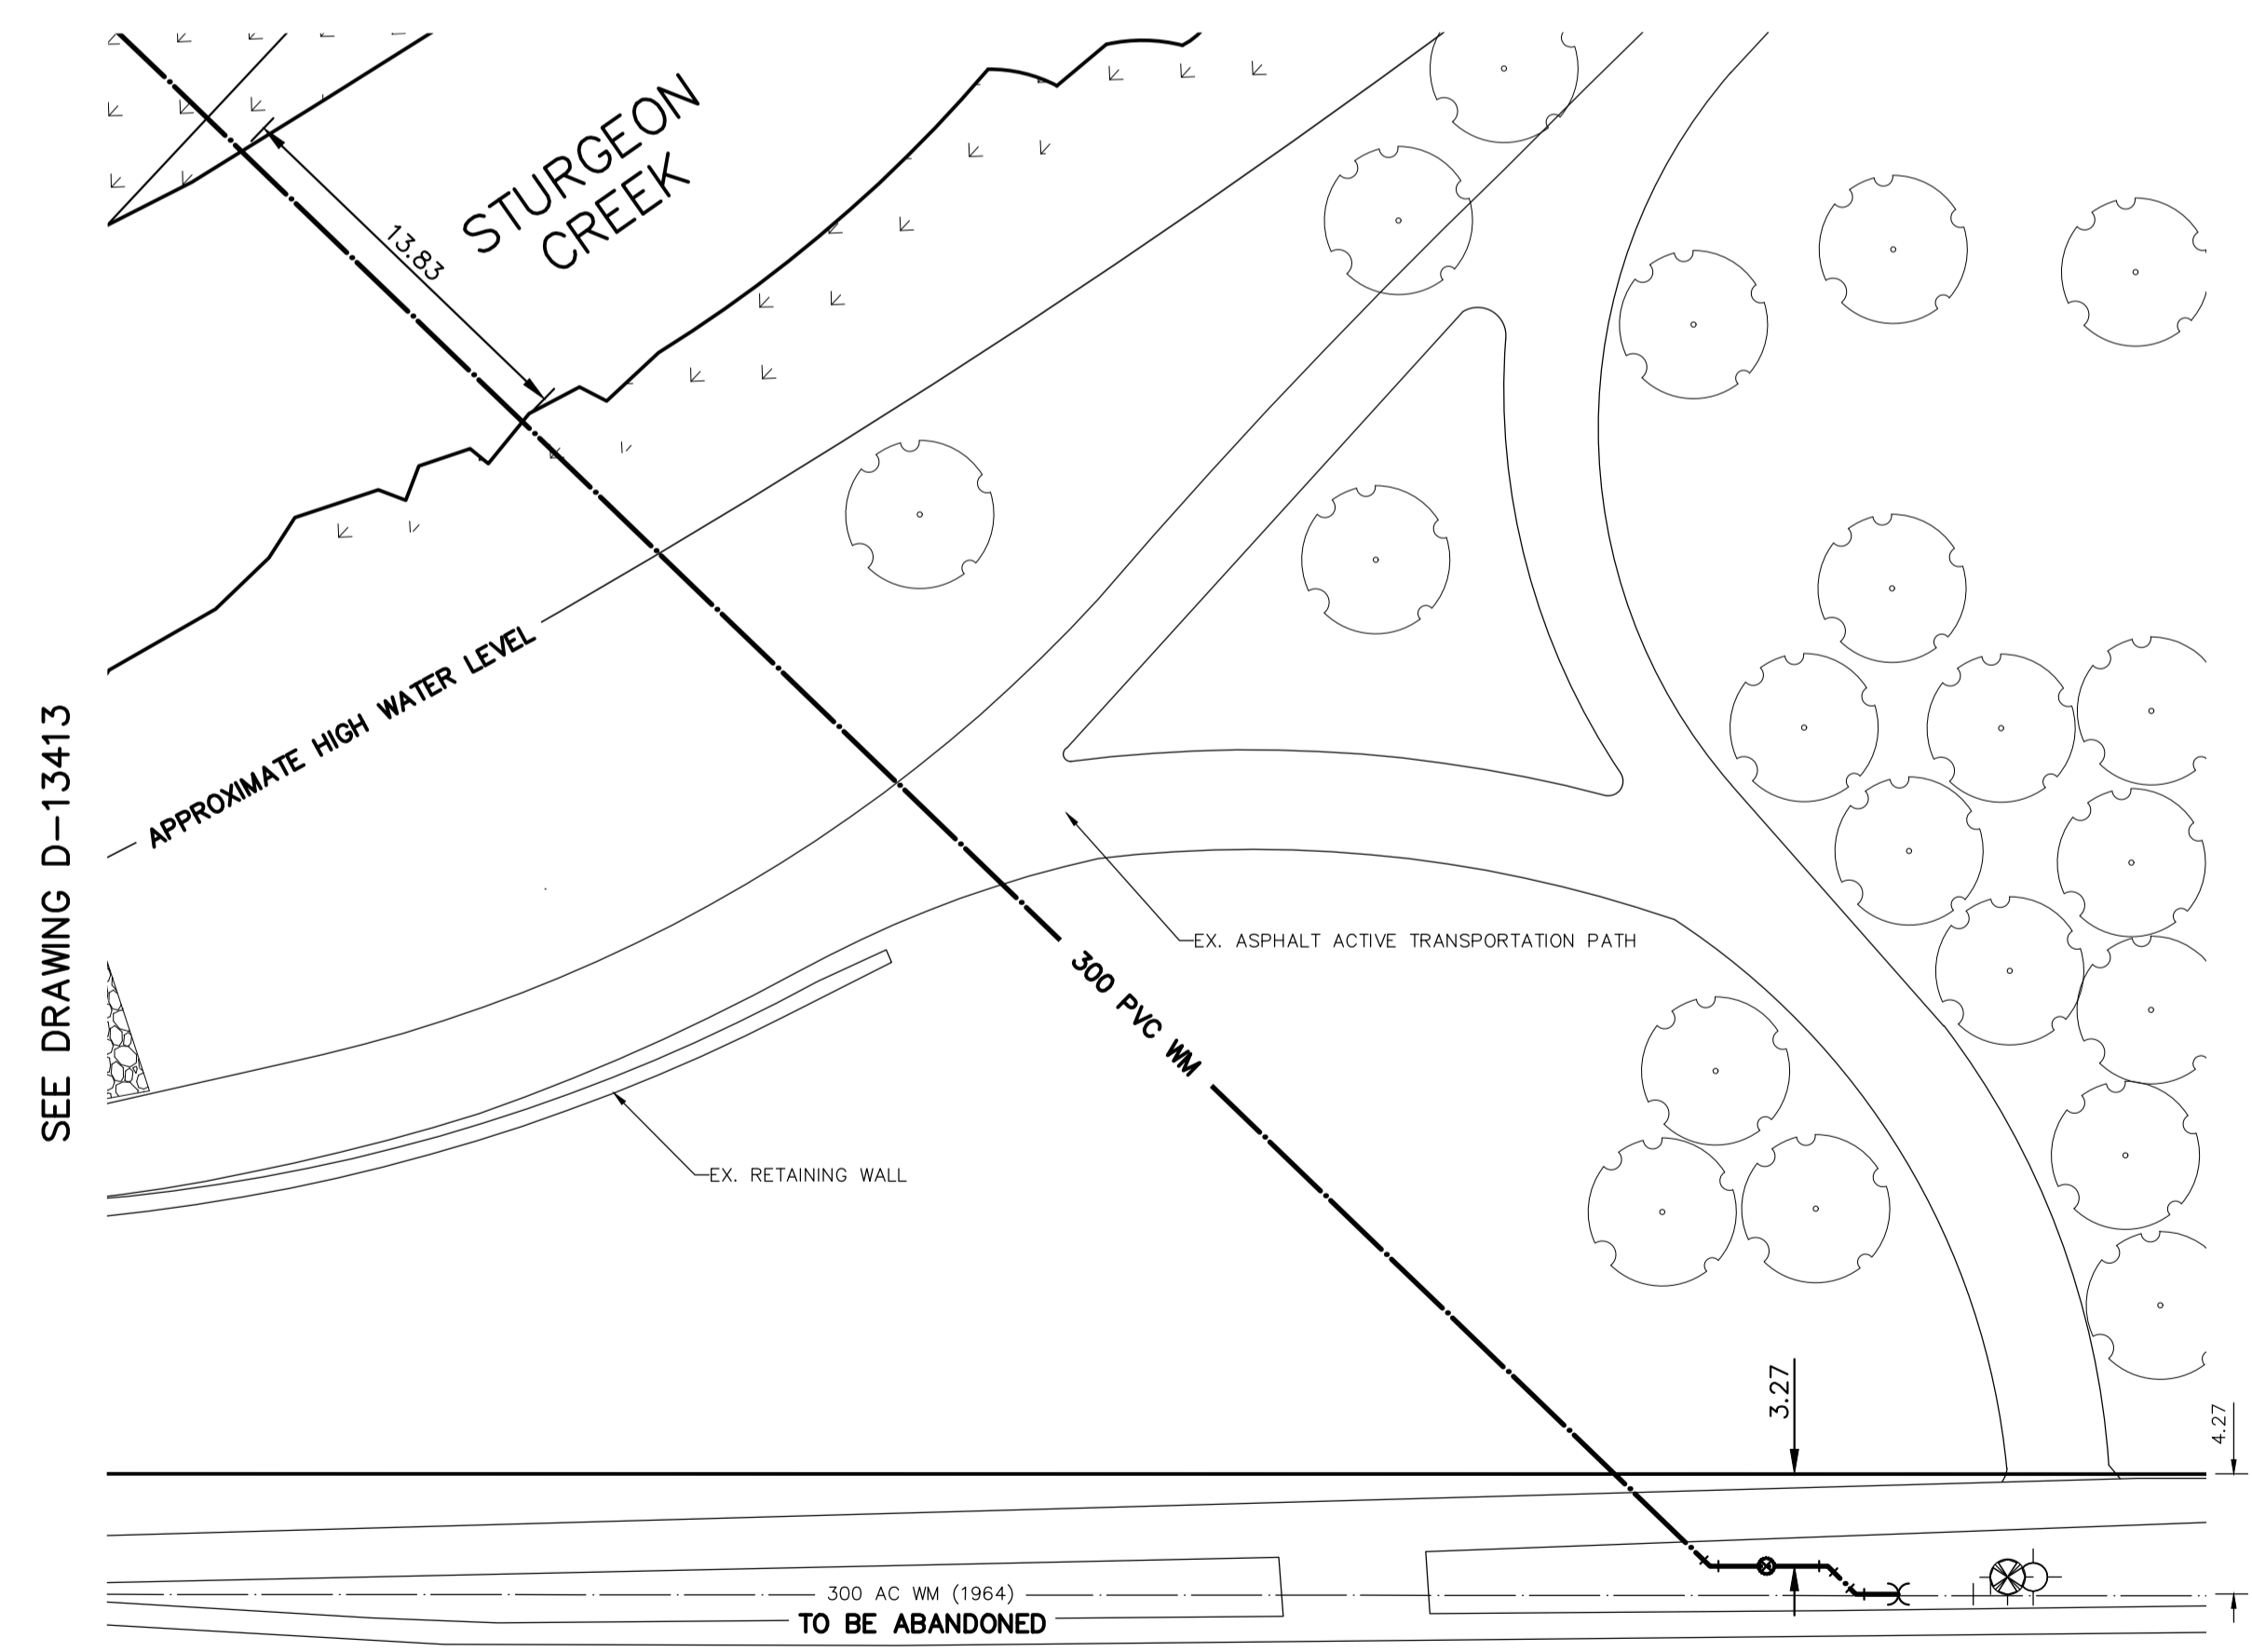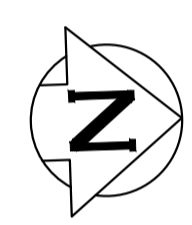

NOTE: ALL VALVES TO BE INSTALLED COUNTERCLOCKWISE TO CLOSE

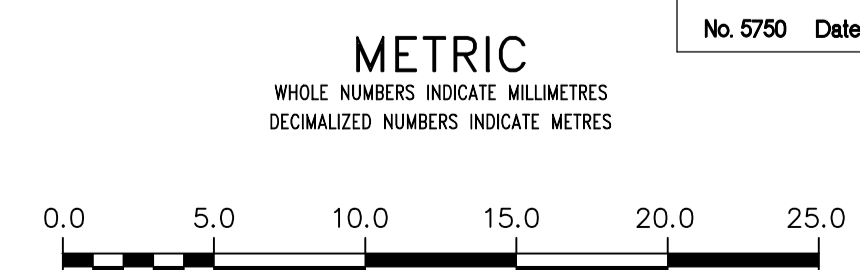

WARNING
IF POWER EQUIPMENT OR EXPLOSIVES ARE TO BE USED FOR EXCAVATION ON THIS PROJECT THE CONTRACTOR MUST:
1) NOTIFY THE GAS COMPANY OF THE PROPOSED LOCATION OF EXCAVATION.
2) TAKE PRECAUTION TO AVOID DAMAGE TO GAS COMPANY INSTALLATIONS.
SEE PROVINCIAL REGULATION 210/72 FOR DETAILS

LOCATION APPROVED UNDERGROUND STRUCTURES
SUPV. U/G STRUCTURES COMMITTEE DATE
NOTE:
LOCATION OF UNDERGROUND STRUCTURES AS SHOWN ARE BASED ON THE BEST INFORMATION AVAILABLE BUT NO GUARANTEE IS GIVEN THAT ALL EXISTING UTILITIES ARE SHOWN OR THAT THE GIVEN LOCATIONS ARE EXACT. CONFIRMATION OF EXISTENCE AND EXACT LOCATION OF ALL SERVICES MUST BE OBTAINED FROM THE INDIVIDUAL UTILITIES BEFORE PROCEEDING WITH CONSTRUCTION.

B.M. CWB 39-044 ELEV. 233.848	CONSTRUCTION COMPLETION DATE: ---
DESIGNED BY: K.G.	CHECKED BY: S.M.
DRAWN BY: K.G.	APPROVED BY: I.McK.
SCALE: HORIZONTAL 1:250 VERTICAL 1:50	RELEASED FOR CONSTRUCTION STACY COURNOYER, P. ENG. DATE 2016 02 17
NO. 2 1	BID OPPORTUNITY 152-2016 02/2016 K.G. DESIGN REVIEW BY W&W 02/2015 K.G.
NO.	REVISIONS DATE BY

WSP 1600 BUFFALO PLACE
WINNIPEG, MB, R3T 6B8
PHONE: 204-477-6650
FAX: 204-474-2864
WWW.WSPGROUP.COM

ENGINEER'S SEAL
CONSULTANT DRAWING NUMBER
151-00351-00-15

THE CITY OF WINNIPEG
WATER AND WASTE DEPARTMENT
ENGINEERING DIVISION

2015 WATERMAIN RENEWALS

STURGEON ROAD
141.4M NNL OF PORTAGE AVE TO
119.1M SSL OF HALLONQUIST DR

SHEET 5 OF 5
CITY DRAWING NUMBER
D-13414