



ANSI B 279-4mm x 431.8mm
Project Management Initials: Designer: Checked: Approved:
Last saved by: CLOUSTONC (2016-03-21) Last Plotted: newer
Filename: P:\6043127\900-WORK\920-929 (GIS-GRAPHICS)\692-2015_DRAWING_TENDER232-2016_RO.MXD

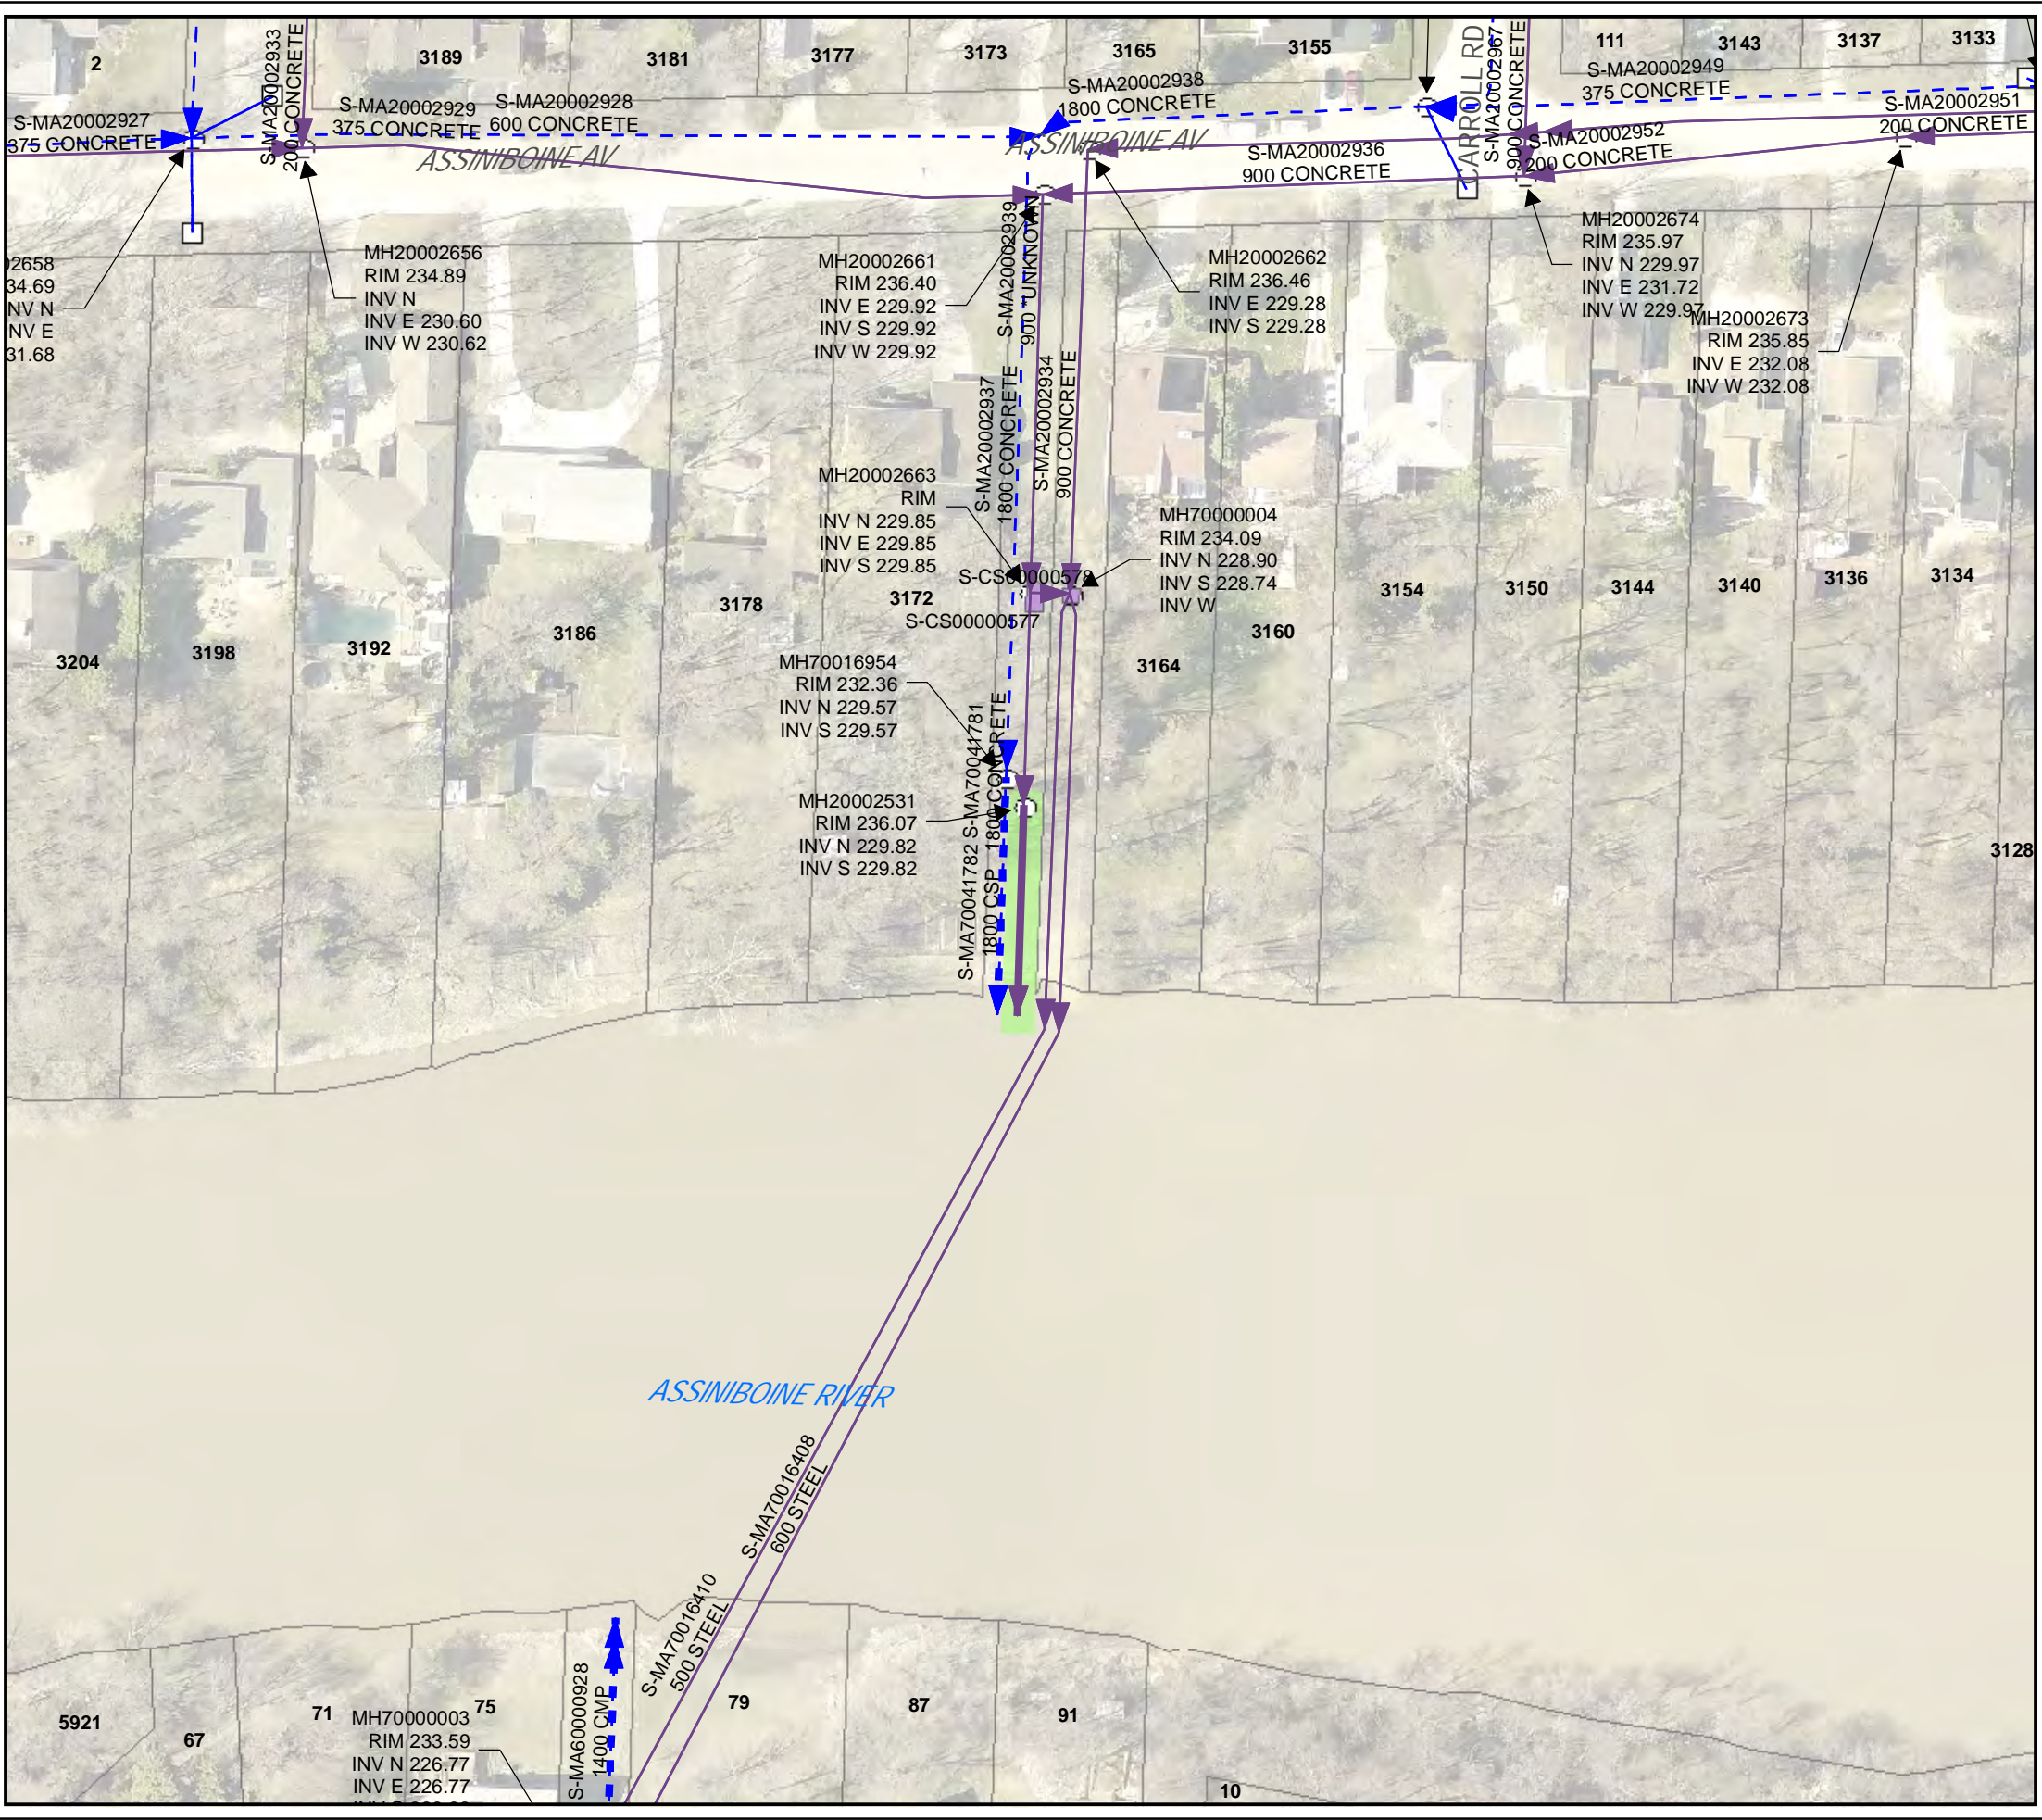

Winter Inspections

- #### LEGEND
- ▶ LDS
 - ▶ WWS
 - - - CB Lead
 - SEWER MANHOLE
 - CATCH BASIN
 - CONTROL STRUCTURE

SITE CONSIDERATIONS:

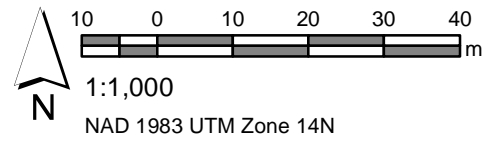

Issue Status: Tender

AECOM
Drawing: 224

Outfall Asset Number: S-MA70041784 - 30.08m
Upstream Sewer Asset Number: None - 0m
Upstream Manhole Coordinates: 622489.2099E, 5524970.8911N
Location: 3172 ASSINIBOINE AVE

The City of Winnipeg
BID Opportunity No. 232-2016