
















**THE CITY OF WINNIPEG**  
**WATER AND WASTE DEPARTMENT**

**Bid Opportunity No. 232-2016**  
**2016 SEWER INSPECTIONS**  
**IDENTIFIERS AND SIZES**


Legend

 WASTEWATER SEWER INSPECTIONS	 SYNERGEN TROUBLE SEWER
 INSPECTIONS - Missing video	 SEWER MAIN
 INSPECTIONS - No previous inspection	 LDS SEWER MAIN
 INTERCEPTOR SEWER INSPECTIONS	 WWS SEWER MAIN
 INTERCEPTOR SEWER - Siphon	 SEWER MANHOLE
 REINSPECTIONS	 WHITE CAPPED HYDRANTS
 SEWER MANHOLE (to be inspected)	 POSSIBLE WEIR LOCATION
 WEIR MANHOLE (to be inspected)	 SEWER PUMP STATION

**ASSET TYPE IDENTIFIERS**  
 SEWERMAIN- M1000000  
 MANHOLE- M1000000  
 TIE- T1000000  
 PLUGS- P1000000

MAP SI-02 REVISION 0  
18/03/2016

**AECOM**

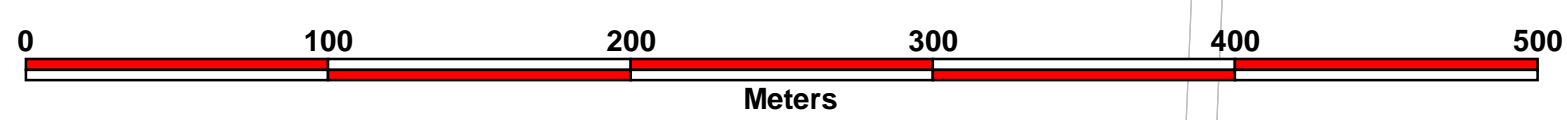

1:2500