















 THE CITY OF WINNIPEG  
WATER AND WASTE DEPARTMENT


**Bid Opportunity No. 232-2016  
2016 SEWER INSPECTIONS**


**IDENTIFIERS AND SIZES**

Legend

 WASTEWATER SEWER INSPECTIONS	 SYNERGEN TROUBLE SEWER
 INSPECTIONS - Missing video	 SEWER MAIN
 INSPECTIONS - No previous inspection	 LGS SEWER MAIN
 INTERCEPTOR SEWER INSPECTIONS	 WWS SEWER MAIN
 INTERCEPTOR SEWER - Siphon	 SEWER MANHOLE
 REINSPECTIONS	 WHITE CAPPED HYDRANTS
 SEWER MANHOLE (to be inspected)	 POSSIBLE WEIR LOCATION
 WEIR MANHOLE (to be inspected)	 SEWER PUMP STATION

ASSET TYPE IDENTIFIERS  
SEWERMAN: M1000000  
MANHOLE: M1000001  
TEC: T1000000  
PLUGS: PL1000000

MAP SI-04  REVISION 0  
19/03/2016

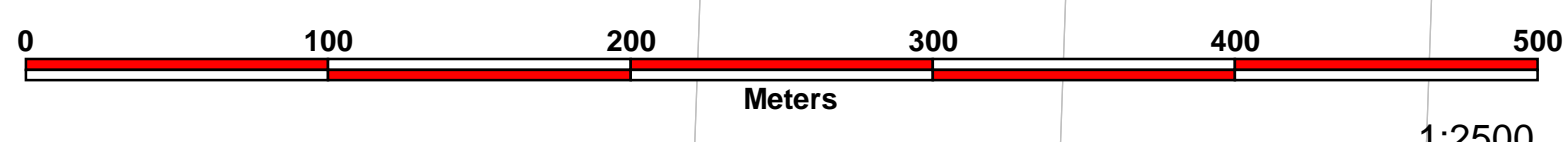

1:2500