




CONTRACTOR TO CONFIRM ALL DIMENSIONS AND REPORT ANY DISCREPANCIES TO CONTRACT ADMINISTRATOR PRIOR TO CONSTRUCTION. LOCATION OF UNDERGROUND STRUCTURES AS SHOWN ARE BASED ON THE BEST INFORMATION AVAILABLE BUT NO GUARANTEE IS GIVEN THAT ALL EXISTING UTILITIES ARE SHOWN OR THAT THE GIVEN LOCATIONS ARE EXACT. CONFIRMATION OF EXISTENCE AND EXACT LOCATION OF ALL SERVICES MUST BE OBTAINED FROM THE INDIVIDUAL UTILITIES BEFORE PROCEEDING WITH CONSTRUCTION.

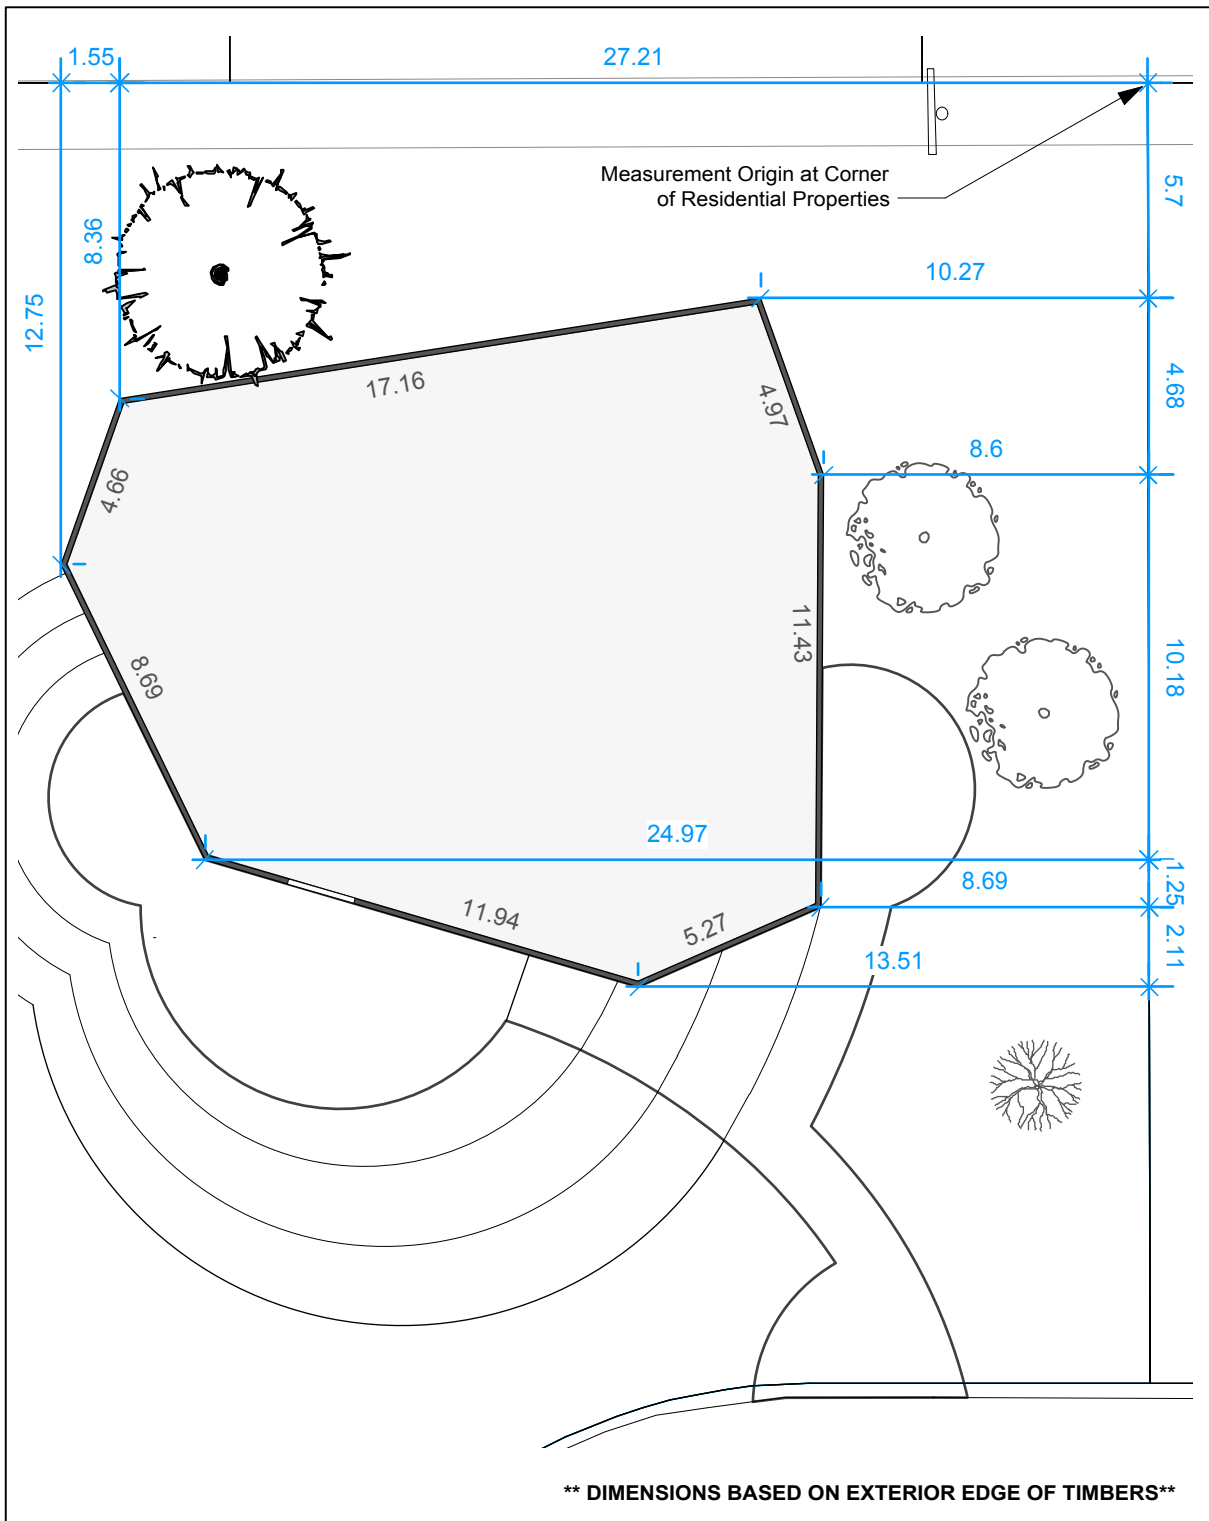

TIMBER EDGING LAYOUT

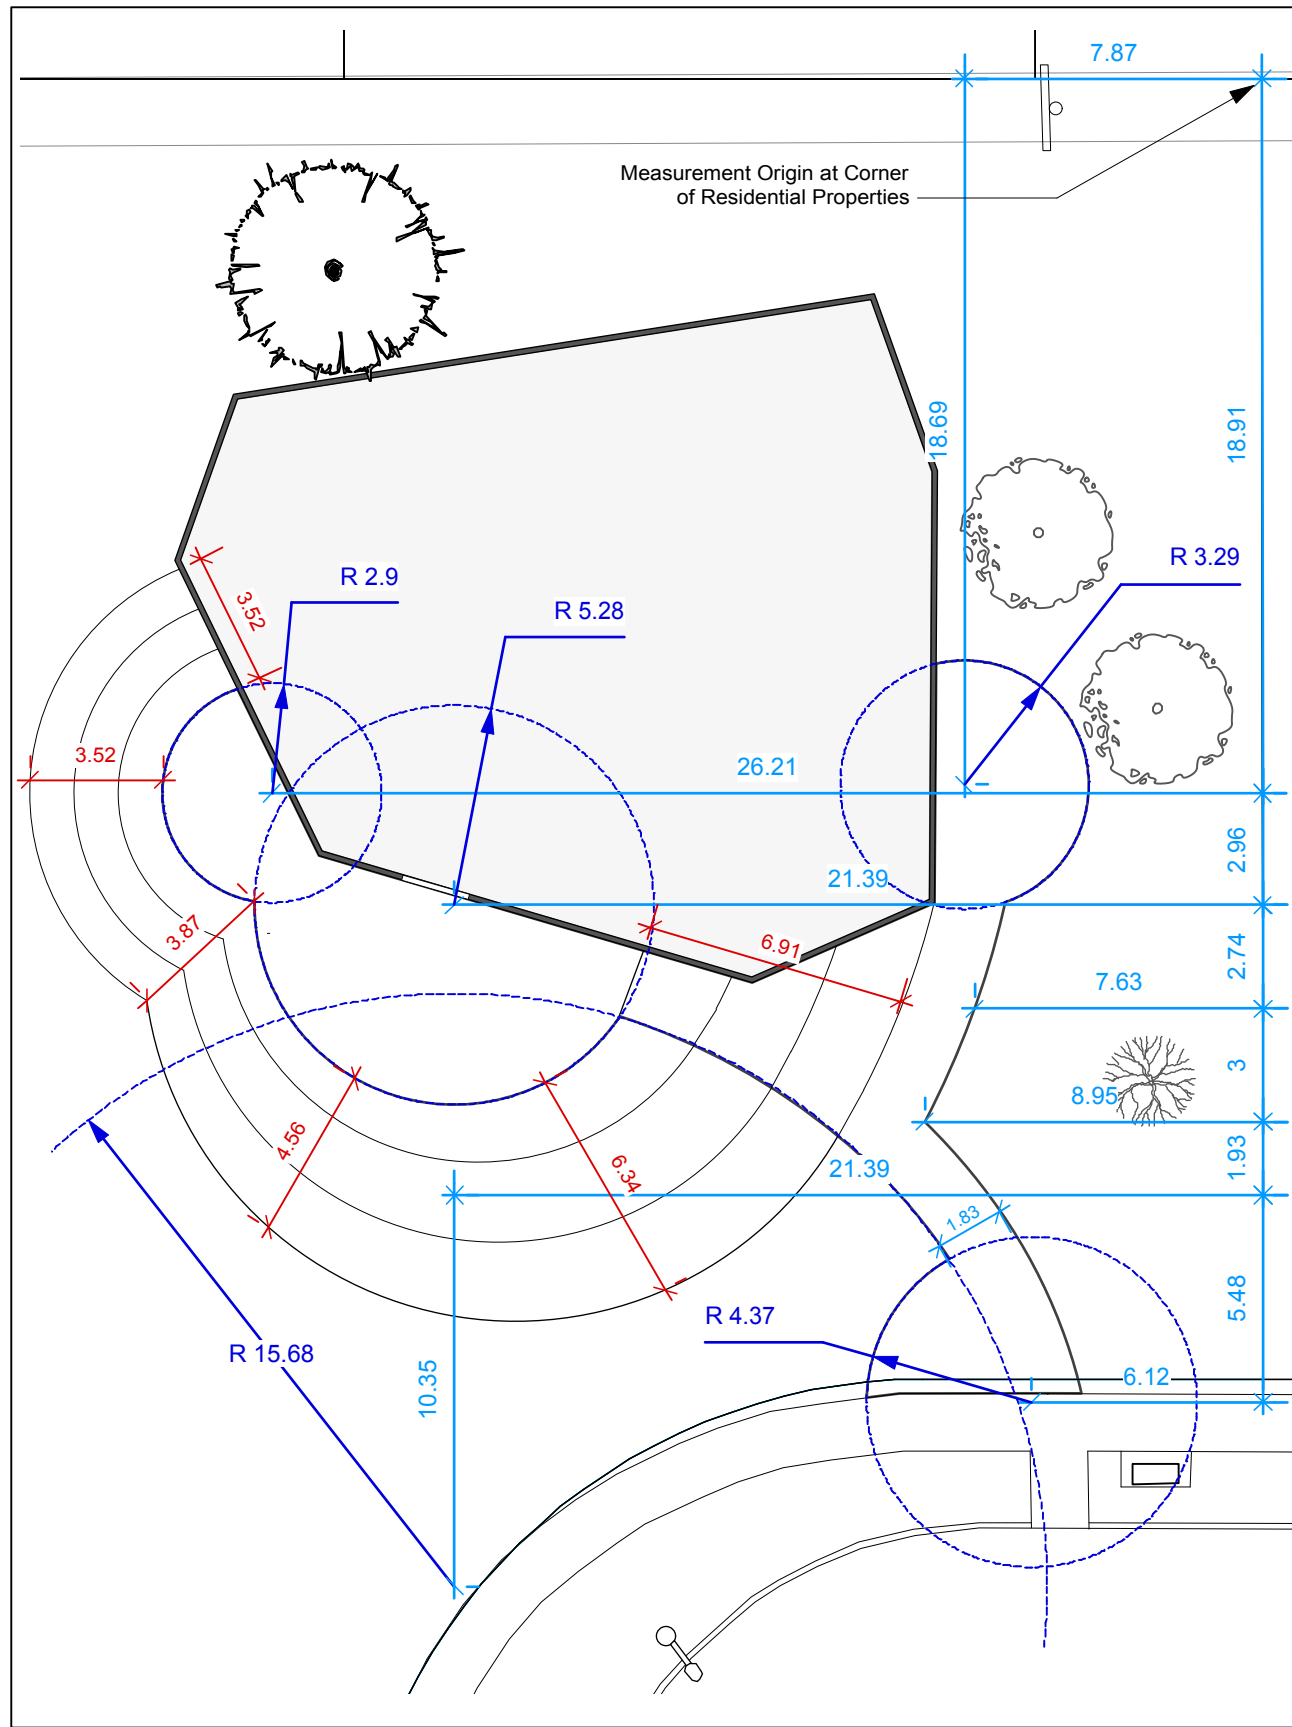

PATHWAY LAYOUT

 

DESIGNED BY IL	CHECKED BY
----------------	------------

DRAWN BY IL	APPROVED BY
-------------	-------------

HORIZ. SCALE	1:200
VERT. SCALE	

DATE	APRIL 2016
------	------------

MANAGER, PARK AND OPEN SPACES	DATE
----------------------------------	------

MANAGER, URBAN DESIGN DIVISION	DATE
-----------------------------------	------

DRAWING TITLE
**Teakwood Tot Lot
 Layout**

SITE ADDRESS 105 Teakwood Avenue	DRAWING NO. T.27-B3 BID OPPORTUNITY NO. 236-2016
---	---

