


000 00				2 + 66.60				
233.60						G EAST FACE O		
233.40								
233.20			0	97%				
233.00			L STA	STA 2+66 EL 233. 2+55.30 STA 2+66 EL 233. EL 233.	.263 6.60			
232.80				A 2+55.59 = 233.079) WES
232.60								
232.40								
232.20								
232.00								
		2+50						3+00
				AS FOR	ON	WEST		
			30.492 SH92 SH MA SF0 GA	D C C C C C C C C C C C C C C C C C C C	من 30.48 AVELST	AVENUE	#603	
			33.) ²				11.156 2 ^{33.32} 2 ⁹⁺ 38 GAS	et EX
		. 2+50	 √2² ······ ····· ····· ····· ····· ····· ····· ····· ····· ····· ···· ····	0		f f	200 CI WM	223.10
		ပ် 💦	33.080	5 33.201 4 5 33.324 5 5 5 5 5 5 5 5		્રિ	EX CONC	⁺ ² ³ ³ ⁰ ³ 3+00
			33.154	BAND. 120 B	33.230 (15 ³⁾¹⁰		+233.93 1255.00 1255.00	
		MATCHLINE SEE D	R	24 1 1 1 1 1 1 1 1 1 1 1 1 1 1 1 1 1 1 1				
		AM ²				₹7,5 ^{3,4} 11.156	^{+233.45}	€
			EX SIDEWAL A MTS 45 50 GAS (JK LOCATI	RAVELSTON AVE W DESIGN DWG C−15		#600 [€]	#602	
		2.1 m 2.6	²³³ ²³³ ²³⁵ ²³⁵ ²³⁵ ²³⁵		 INSTALL DETEC WARNING SURF, TILES AS PER SD-229AA (TYI 	ACE		
		4.3	+1,3,3,1/	200 200 200 200 200 200	×14.6			
NOTE			arty with whom the c	lesign professional has entered into a contra whom the design professional has not entered	ct and there			
NOTE: These desig are no repr	n documents are prepared so resentations of any kind made WATER MAIN	olely for the use by the p by the design profession	al to any party with - #111	CIVIC ADDRESS	l into a contract.			
These desig	WATER MAIN WATER MAIN LAND DRAINAGE SEWE WASTE WATER SEWEF	e by the design profession	al to any party with - #111 - + + + + + + + + + + + + + + + + + + +	IRON BAR HYDRO POLE & LIGHT STANDARD	I into a contract.			
These desig	resentations of any kind made WATER MAIN LAND DRAINAGE SEWE WASTE WATER SEWEF HYDRO M.T.S. GAS	e by the design profession	al to any party with - #111 - ⊕ - \$ - \$ - \$ - \$ - \$ - \$ - \$ - \$	IRON BAR HYDRO POLE & LIGHT STANDARD LIGHT STANDARD HYDRO POLE CURB RAMP				
These desig are no repr	resentations of any kind made WATER MAIN LAND DRAINAGE SEWE WASTE WATER SEWEF HYDRO M.T.S. GAS SIGNALS MANHOLE	e by the design profession	al to any party with - #111 - ⊕ - \$ - \$ - \$ - \$ - \$ - \$ - \$ - \$	IRON BAR HYDRO POLE & LIGHT STANDARD LIGHT STANDARD HYDRO POLE CURB RAMP DETECTABLE WARNING SURFACE TIL EDGE OF SIDEWALK				
These desig are no repr	resentations of any kind made WATER MAIN LAND DRAINAGE SEWE WASTE WATER SEWEF HYDRO M.T.S. GAS SIGNALS	by the design profession	al to any party with - #111 - ⊕ - \$ - \$ - \$ - \$ - \$ - \$ - \$ - \$	IRON BAR HYDRO POLE & LIGHT STANDARD LIGHT STANDARD HYDRO POLE CURB RAMP DETECTABLE WARNING SURFACE TIL				
These desig are no repr	resentations of any kind made WATER MAIN LAND DRAINAGE SEWE WASTE WATER SEWEF HYDRO M.T.S. GAS SIGNALS MANHOLE CATCH BASIN	e by the design profession ER R R I I I I I I I	al to any party with - #111 - ⊕ - \$ - \$ - \$ - \$ - \$ - \$ - \$ - \$	IRON BAR HYDRO POLE & LIGHT STANDARD LIGHT STANDARD HYDRO POLE CURB RAMP DETECTABLE WARNING SURFACE TIL EDGE OF SIDEWALK PROPERTY LINE EDGE OF ASPHALT MODIFIED BARRIER CURB	E			
These desig are no repr	resentations of any kind made WATER MAIN LAND DRAINAGE SEWE WASTE WATER SEWEF HYDRO M.T.S. GAS SIGNALS MANHOLE CATCH BASIN CURB INLET UTILITIES ADJUSTED PLUG HYDRANT	e by the design profession ER R R P C C C C C C C C C	al to any party with - #111 - ⊕ - \$ - \$ - \$ - \$ - \$ - \$ - \$ - \$	IRON BAR HYDRO POLE & LIGHT STANDARD LIGHT STANDARD HYDRO POLE CURB RAMP DETECTABLE WARNING SURFACE TIL EDGE OF SIDEWALK PROPERTY LINE EDGE OF ASPHALT MODIFIED BARRIER CURB BARRIER CURB EDGE OF CONCRETE	E			
These desig are no repr	resentations of any kind made WATER MAIN LAND DRAINAGE SEWE WASTE WATER SEWEF HYDRO M.T.S. GAS SIGNALS MANHOLE CATCH BASIN CURB INLET UTILITIES ADJUSTED PLUG HYDRANT VALVE CURB STOP	e by the design profession ER R P P P P P P P P P P P P	al to any party with - #111 - ⊕ - \$ - \$ - \$ - \$ - \$ - \$ - \$ - \$	IRON BAR HYDRO POLE & LIGHT STANDARD LIGHT STANDARD HYDRO POLE CURB RAMP DETECTABLE WARNING SURFACE TIL EDGE OF SIDEWALK PROPERTY LINE EDGE OF ASPHALT MODIFIED BARRIER CURB BARRIER CURB	E		ROADWAY CENTRE LINE	
These desig are no repr	resentations of any kind made WATER MAIN LAND DRAINAGE SEWE WASTE WATER SEWEF HYDRO M.T.S. GAS SIGNALS MANHOLE CATCH BASIN CURB INLET UTILITIES ADJUSTED PLUG HYDRANT VALVE CURB STOP GROUND GRADE	e by the design profession	al to any party with - #111 - ⊕ - \$ - \$ - \$ - \$ - \$ - \$ - \$ - \$	IRON BAR HYDRO POLE & LIGHT STANDARD LIGHT STANDARD HYDRO POLE CURB RAMP DETECTABLE WARNING SURFACE TIL EDGE OF SIDEWALK PROPERTY LINE EDGE OF ASPHALT MODIFIED BARRIER CURB BARRIER CURB EDGE OF CONCRETE SIDEWALK CONCRETE REPAIR SLAB ASPHALT	E		WEST GUTTER	
These desig are no repr	resentations of any kind made WATER MAIN LAND DRAINAGE SEWE WASTE WATER SEWEF HYDRO M.T.S. GAS SIGNALS MANHOLE CATCH BASIN CURB INLET UTILITIES ADJUSTED PLUG HYDRANT VALVE CURB STOP	e by the design profession ER R P P P P P P P P P P P P	al to any party with - #111 - ⊕ - \$ - \$ - \$ - \$ - \$ - \$ - \$ - \$	IRON BAR HYDRO POLE & LIGHT STANDARD LIGHT STANDARD HYDRO POLE CURB RAMP DETECTABLE WARNING SURFACE TIL EDGE OF SIDEWALK PROPERTY LINE EDGE OF ASPHALT MODIFIED BARRIER CURB BARRIER CURB EDGE OF CONCRETE SIDEWALK CONCRETE REPAIR SLAB	E			

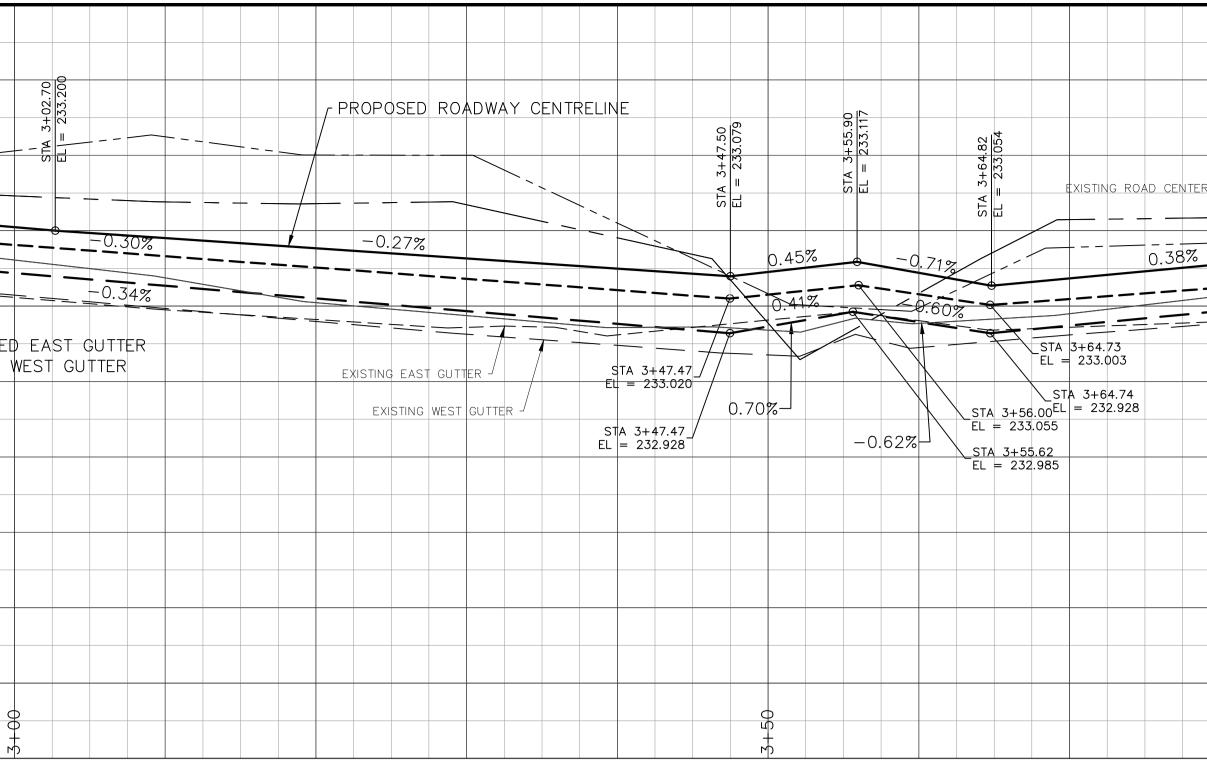

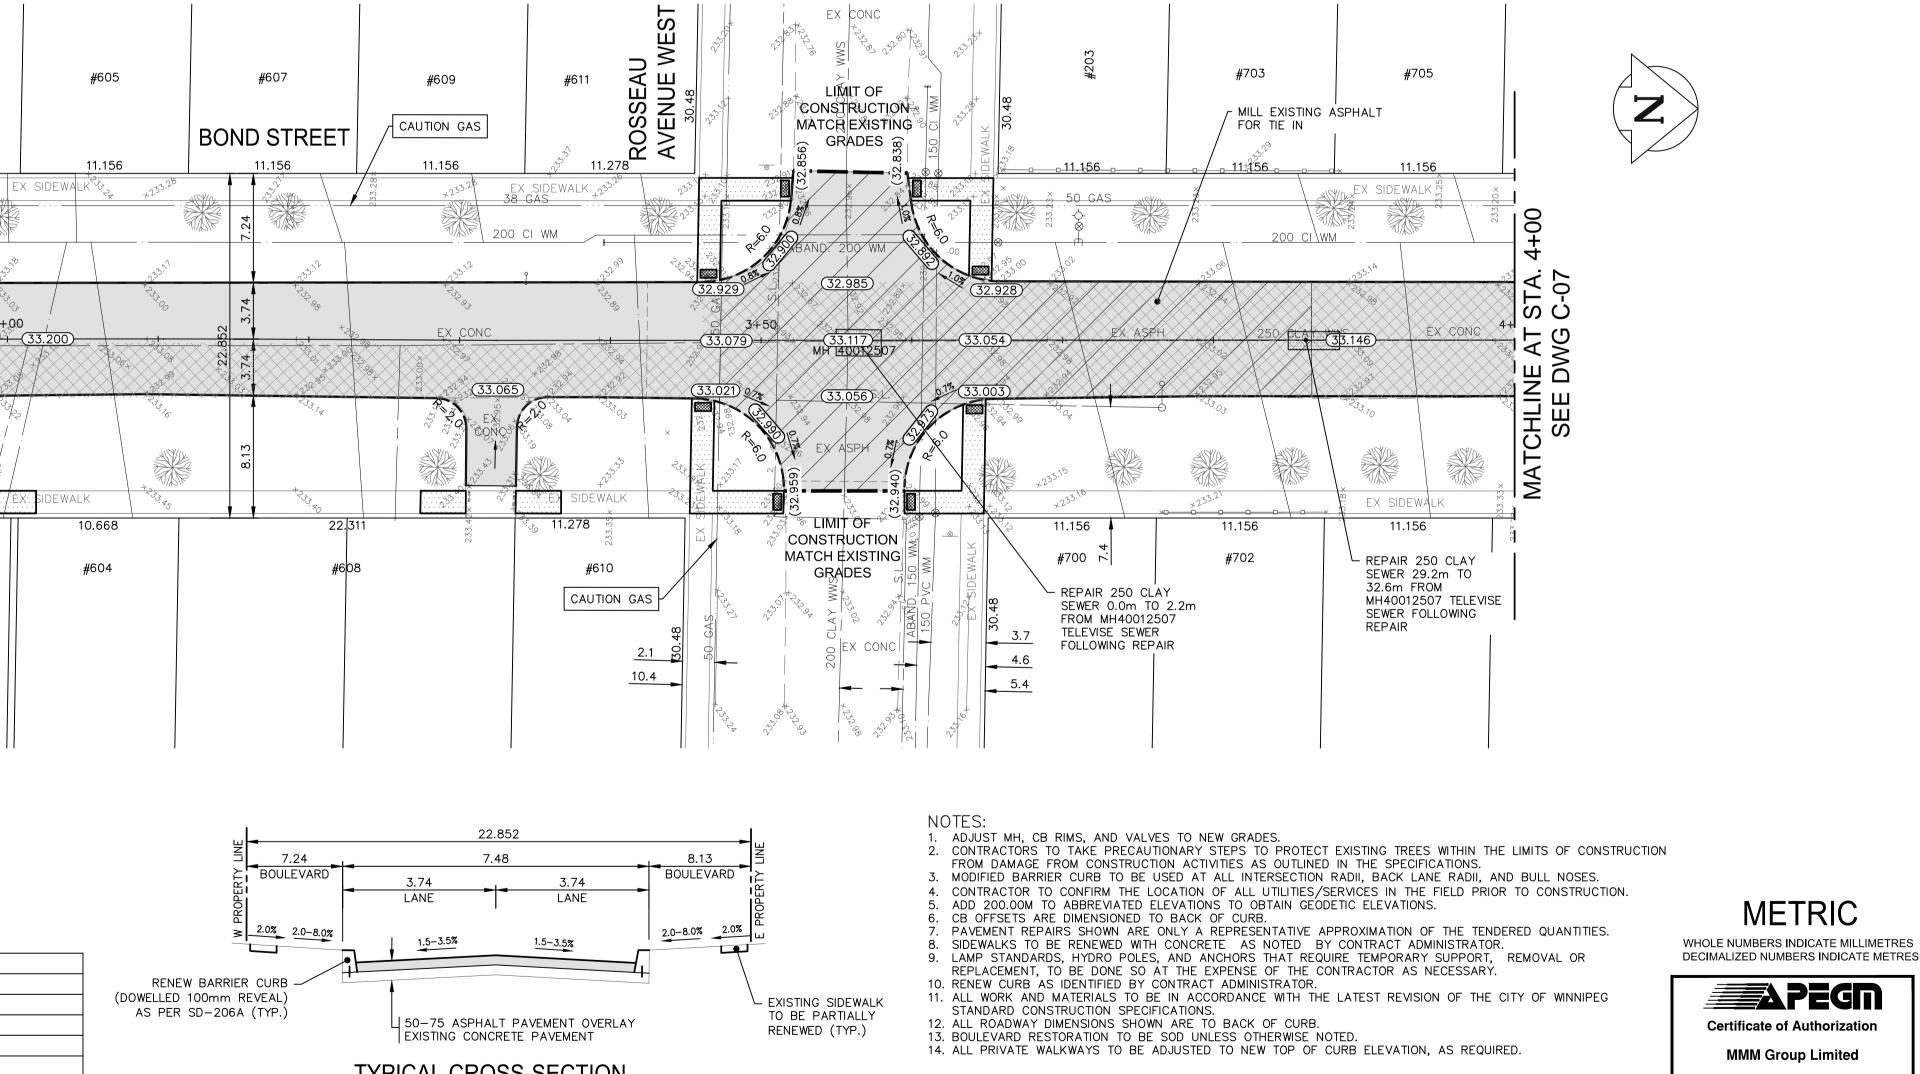

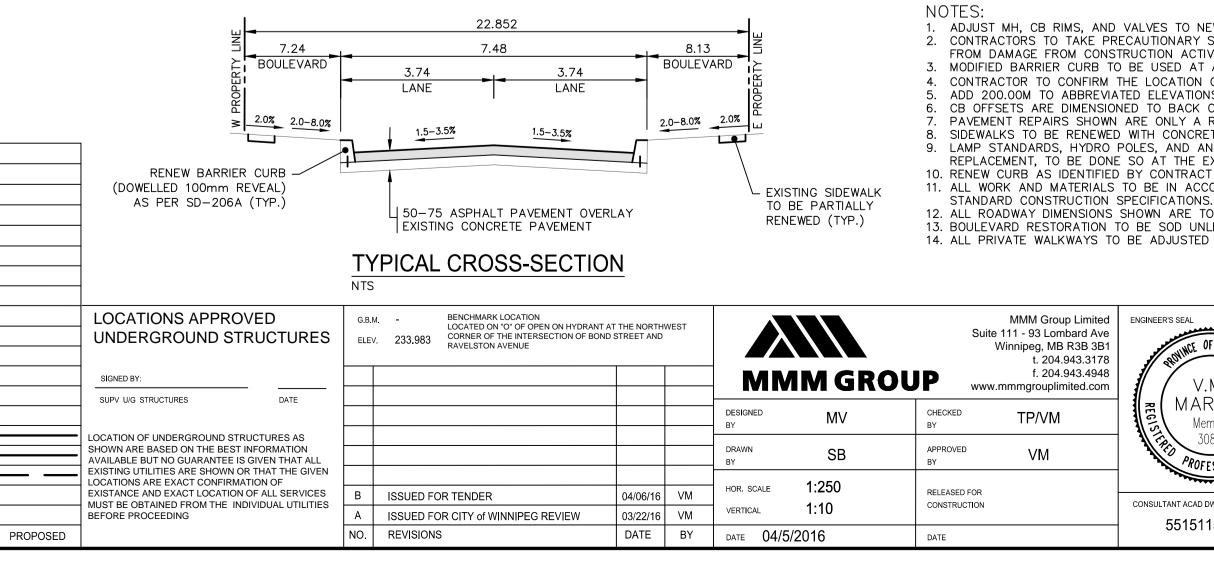

		233.60
ERLINE -	SIA 3+89.05 EL 233.145 EL 233.145	233.40
		233.20
		233.00
		232.80
		232.60
		232.40
		232.20
		232.00

				No. 4531		
F WANTIGER	Winnipeg	THE CITY OF WINNIPEG PUBLIC WORKS DEPARTMENT ENGINEERING DIVISION				
ROTI mber 1809	2016 LOCAL STREET RENEWAL PROGRAM			CITY DRAWING NUMBER		
SSIONAL		BOND STREET		6	VF	20
wg. NO. 15-С-06	PAV	JE WEST TO VICTORIA AVENUE /EMENT REHABILITATION STA. 2+50 TO STA. 4+00	WEST		ID NO. 61-2016	