
							7+14.94	
	233.6	0					STA 7+14 EL = 233	
	233.4	0			STA EL =	7+14.02 233.176		
	233.2	0						
	233.0	0						=0.68%
	233.0							TA 7+16.47 L = 233.137
	232.8	0				- PF		SOUTH GUTTER
								ORTH GUTTER
$\vdash$	232.6	0						
	232.4	0						
	202.4							
	232.2	0						
	232.0	0						
					θ + Γ			
							ויי	
								ANE
						9 4 5 12.192	250 A	PUBLIC LANE
								-D
					0	+2.	23 <sup>33, 1<sup>2</sup> - 23, 2</sup>	EX X X X X X X X X X X X X X X X X X X
						~~~~~~~~~~~~~~~~~~~~~~~~~~~~~~~~~~~~~~		CONC 27 1 2 2 2 2 2 2 2 2 2 2 2 2 2 2 2 2 2
					C-15	2356 <sup>12</sup> 933	(33.137)	33.126
							33.273	<u></u>
2							<u>33.176</u>	33.136) S
					SEE	· · · · · · · · · · · · · · · · · · ·	23 A 23 A 23 A 23 A 15	(33.136) NO 20 <sup>33.79</sup> EX
						·		CONSC 50 GAS
						↓ 12.192	······································	$\sim$
						2.1		
						<b>#</b> 106	+23	در بر
								Q'
					· ·		ľ	, , , , , , , , , , , , , , , , , , ,
5								
	NOTE: These desigr	n documents are prepared solely for	the use by the par	ty with whom the d	lesign professional has entered into a contract	and there		
	are no repre	esentations of any kind made by the WATER MAIN	design professional	to any party with #111	whom the design professional has not entered in CIVIC ADDRESS	to a contract.		
		LAND DRAINAGE SEWER WASTE WATER SEWER		 €	IRON BAR HYDRO POLE & LIGHT STANDARD			
		HYDRO  LIGHT STANDARD   M.T.S. HP HYDRO POLE   GAS □ CURB RAMP   · SIGNALS □ DETECTABLE WARNING SURFACE TIL   O MANHOLE ● EDGE OF SIDEWALK   □ CATCH BASIN ■ PROPERTY LINE   △ CURB INLET ▼  EDGE OF ASPHALT   UTILITIES ADJUSTED △□O MODIFIED BARRIER CURB ■		HP •	HYDRO POLE			
				DETECTABLE WARNING SURFACE TILE				
					MODIFIED BARRIER CURB			
	-¢- ⊗	HYDRANT VALVE	 ◆ ⊗		EDGE OF CONCRETE SIDEWALK	·····		
	ک 230.99	CURB STOP GROUND GRADE	۰ ۲		CONCRETE REPAIR SLAB ASPHALT			ROADWAY CENTRE LINE NORTH GUTTER
	(31.00)	PAVEMENT GRADE LOT GRADE	<u>31.00</u> <u>31.00</u>		MILLED SURFACE GLASS GRID			SOUTH GUTTER NORTH SIDEWALK
		ANCHOR LEGEND-PLAN	PROPOSED	EXISTING	LEGEND-PLAN	PROPOSED	EXISTING	SOUTH SIDEWALK LEGEND-PROFILE

- 2515199\5515115- 2016 Local Streets package 16-R-03\MMM Drawings\Construction drawings\Contract 2\5515115 - Ravelston Ave W C12-C

05, 2016 - 7:55am 515100-5515100\5515

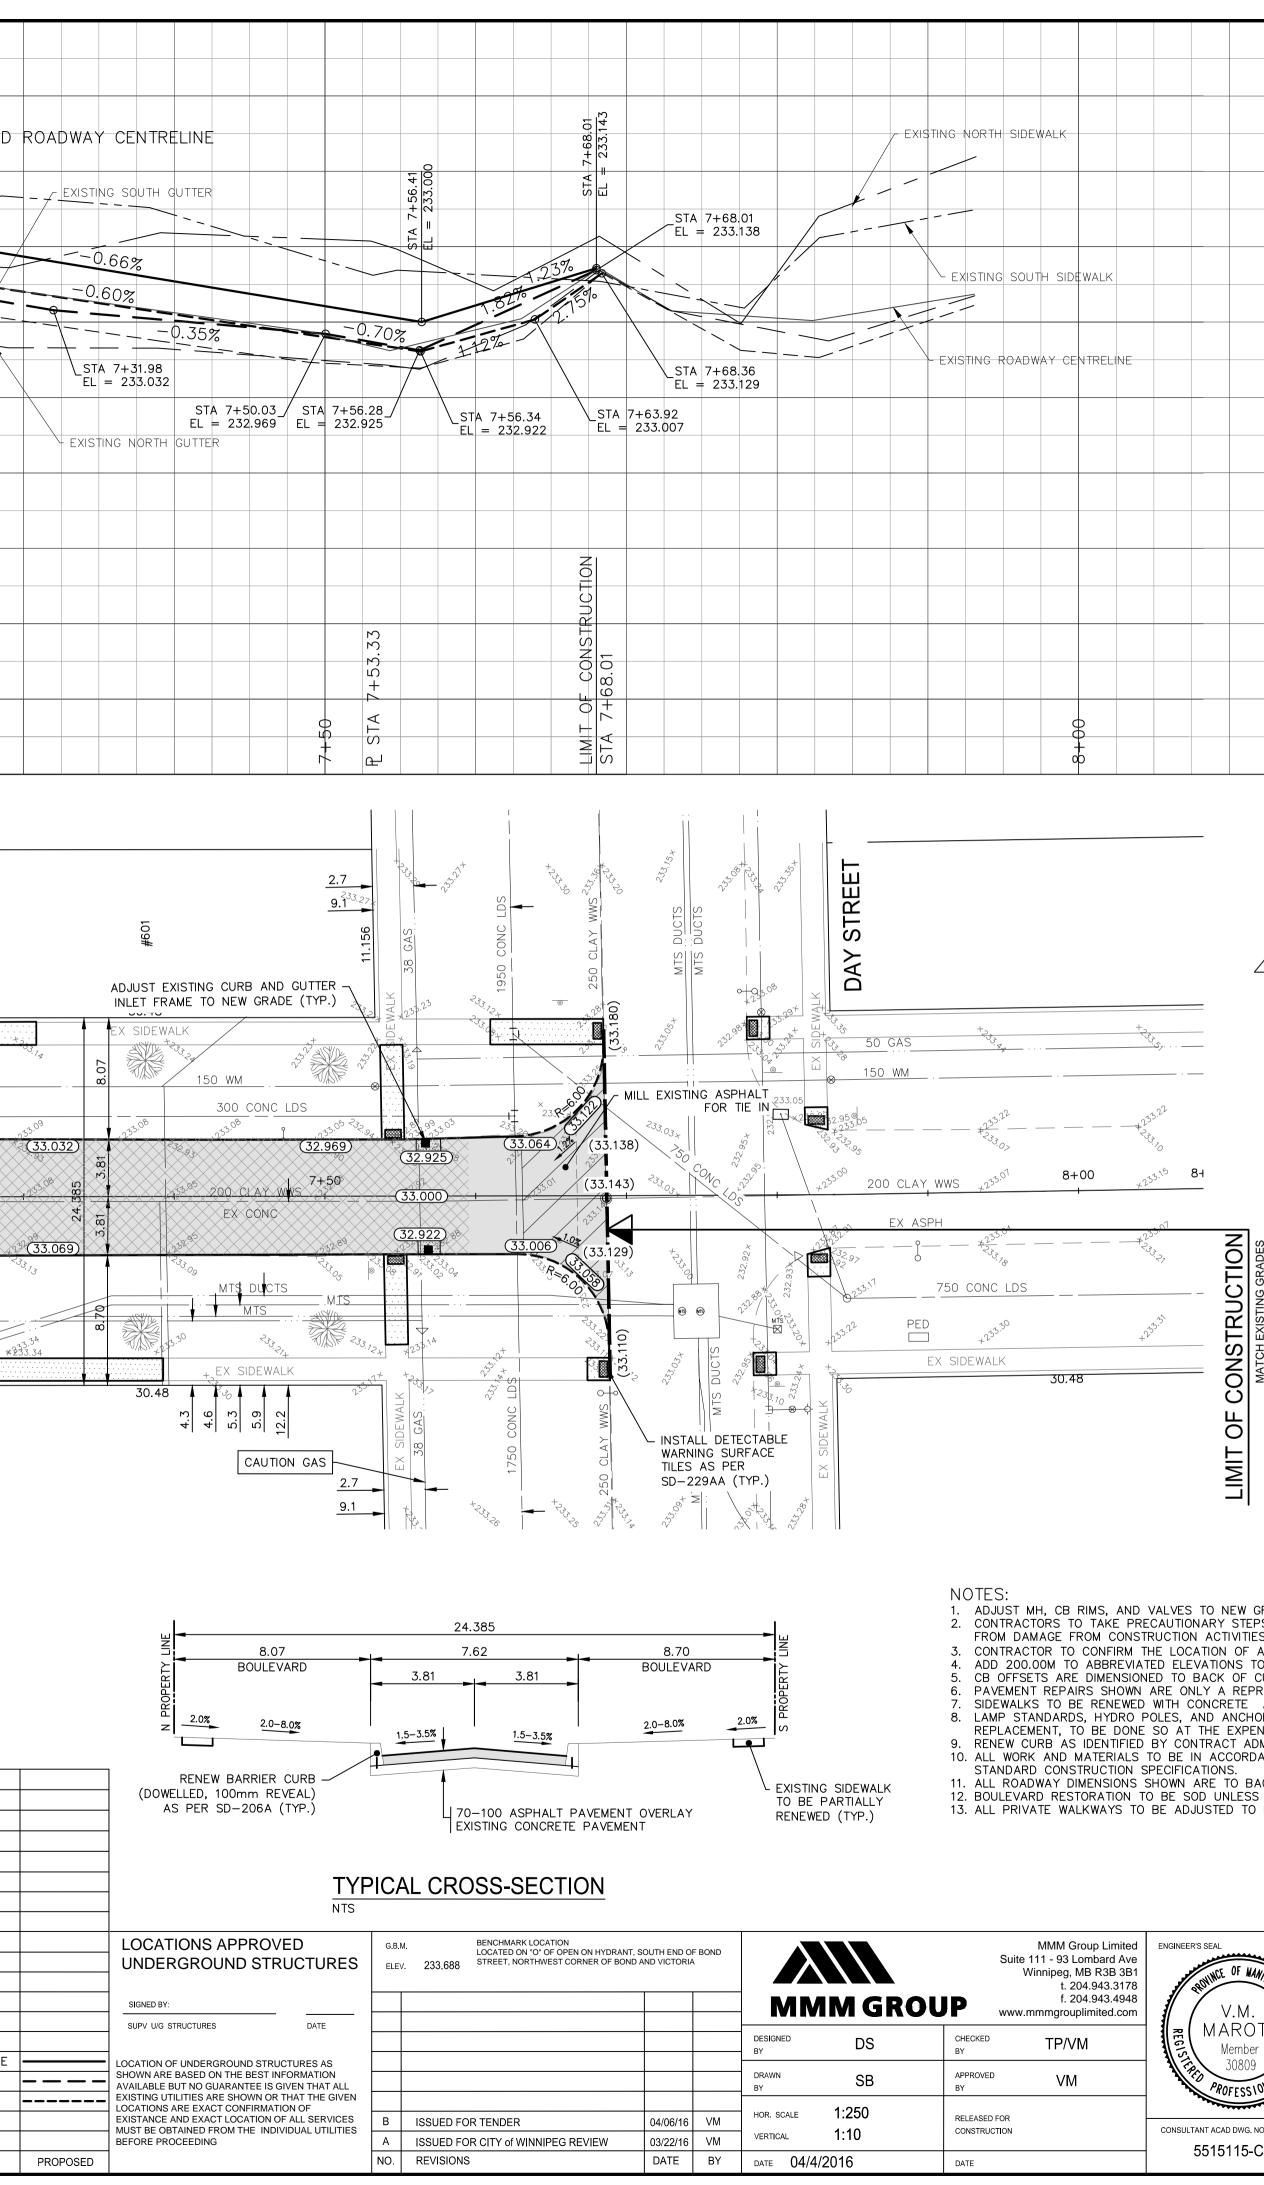

								233.60
								233.40
								233.20
								233.00
								232.80
							 	232.60
								232.40
								2.52.40
								232.20
								232.00



TIVITIES AS OUTLIN N OF ALL UTILITIES ONS TO OBTAIN GI OF CURB. A REPRESENTATIVE RETE AS NOTED ANCHORS THAT RI EXPENSIVE OF TH CT ADMINISTRATOF CCORDANCE WITH NS. TO BACK OF CUR INLESS OTHERWISE	THE LATEST REVISION OF THE CITY OF WINNIPEG B.	WHOLE NUMBERS INDICATE MILLIMETRES   DECIMALIZED NUMBERS INDICATE METRES   Certificate of Authorization   MMM Group Limited   No. 4531					
e of manifold	Winnipeg THE CITY OF Winnipeg ENGINEERING DIVISIO	RTMENT					
AROTI Member 30809	2016 LOCAL STREET RENEWA PROGRAM	SHEET OF					
AD DWG. NO.	RAVELSTON AVENUE WEST DAY STREET TO MADELINE STREET PAVEMENT REHABILITATION STA. 7+00 TO STA. 7+68.01		16 20 BID NO. 261-2016				