



# THE CITY OF WINNIPEG


## PUBLIC WORKS DEPARTMENT ENGINEERING DIVISION

### 2016 WINNIPEG BIKE PROJECTS MAIN STREET AND ASSINIBOINE AVENUE CROSSING

BID OPPORTUNITY 312-2016

**DRAWING INDEX**

NO.	DESCRIPTION
C00	COVER
C-01	Bike Path and Pedestrian Crossing
L1.1	Proposed Bike Path / Sidewalk Layout
S-01	Fence and Retaining Wall Details

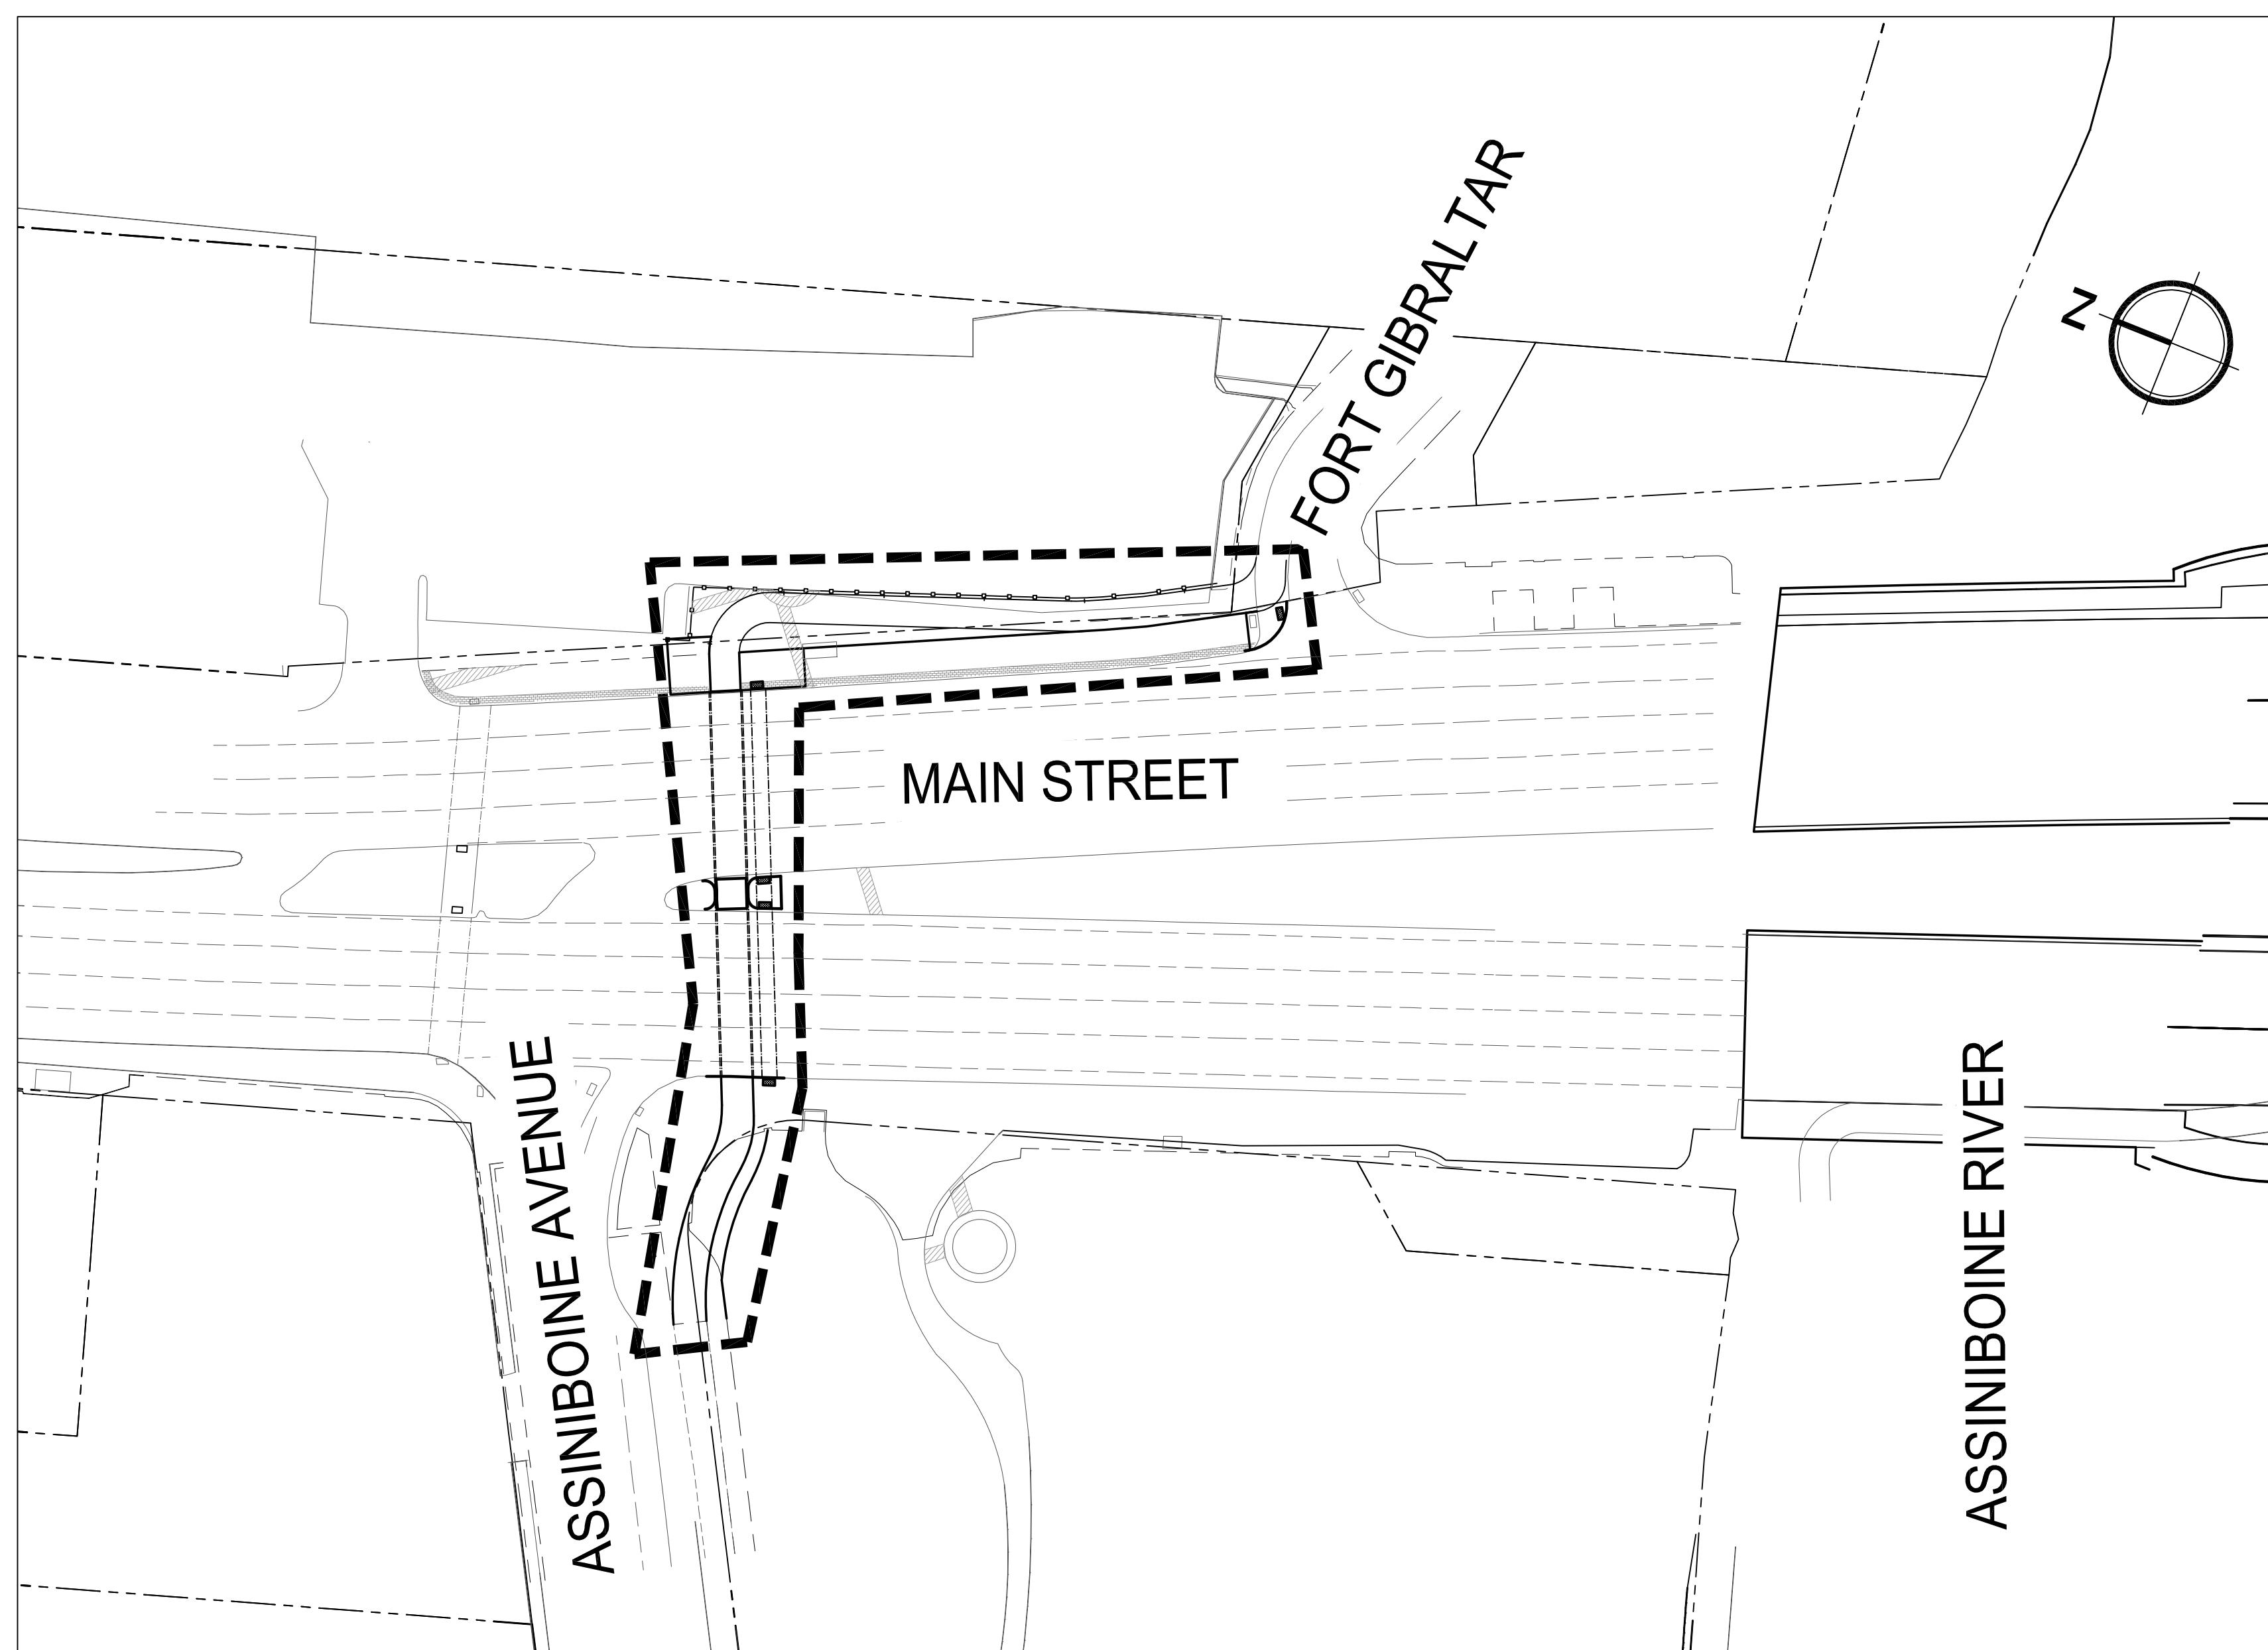

MMM Group Limited  
Suite 111 - 93 Lombard Ave  
Winnipeg, MB R3B 3B1  
t. 204.943.3178  
f. 204.943.4948  
www.mmgrouplimited.com



RELEASE FOR CONSTRUCTION BY:

TRANSPORTATION FACILITIES PLANNING ENGINEER

DATE