



May 20, 2016 - 4:25pm
\\bpc\HFC\FILE_SERVER\2016\15-043 East Exchange Phase 3\ACAD\Details\15-043\1 Lily Sections.dwg - Tab: L3.4 - Lily Sec. 4


1
L3.4
LILY EAST SIDEWALK SECTION
SCALE : 1:25

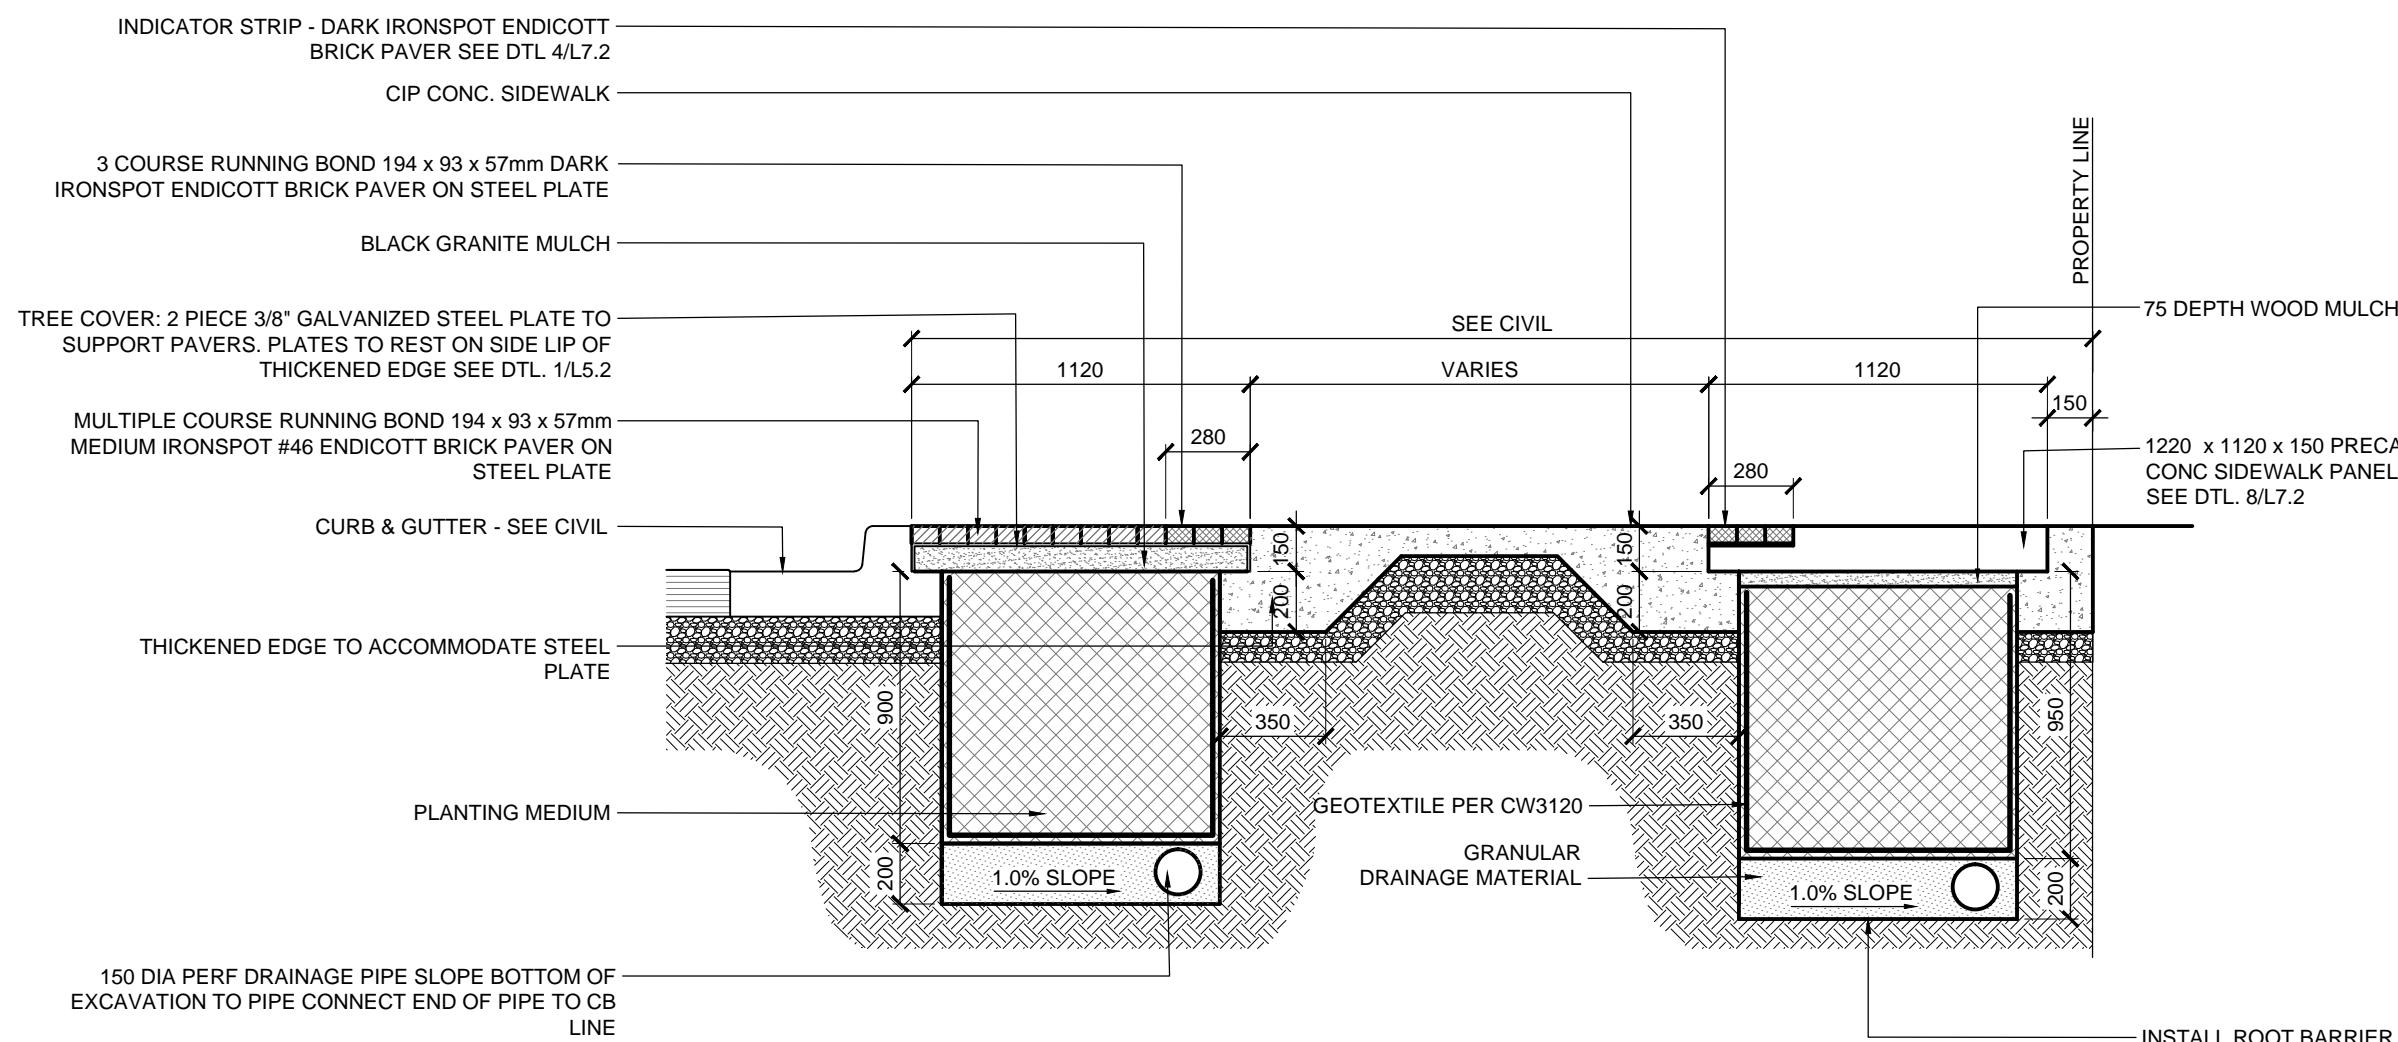


2
L3.4
LILY EAST SIDEWALK SECTION
SCALE : 1:25

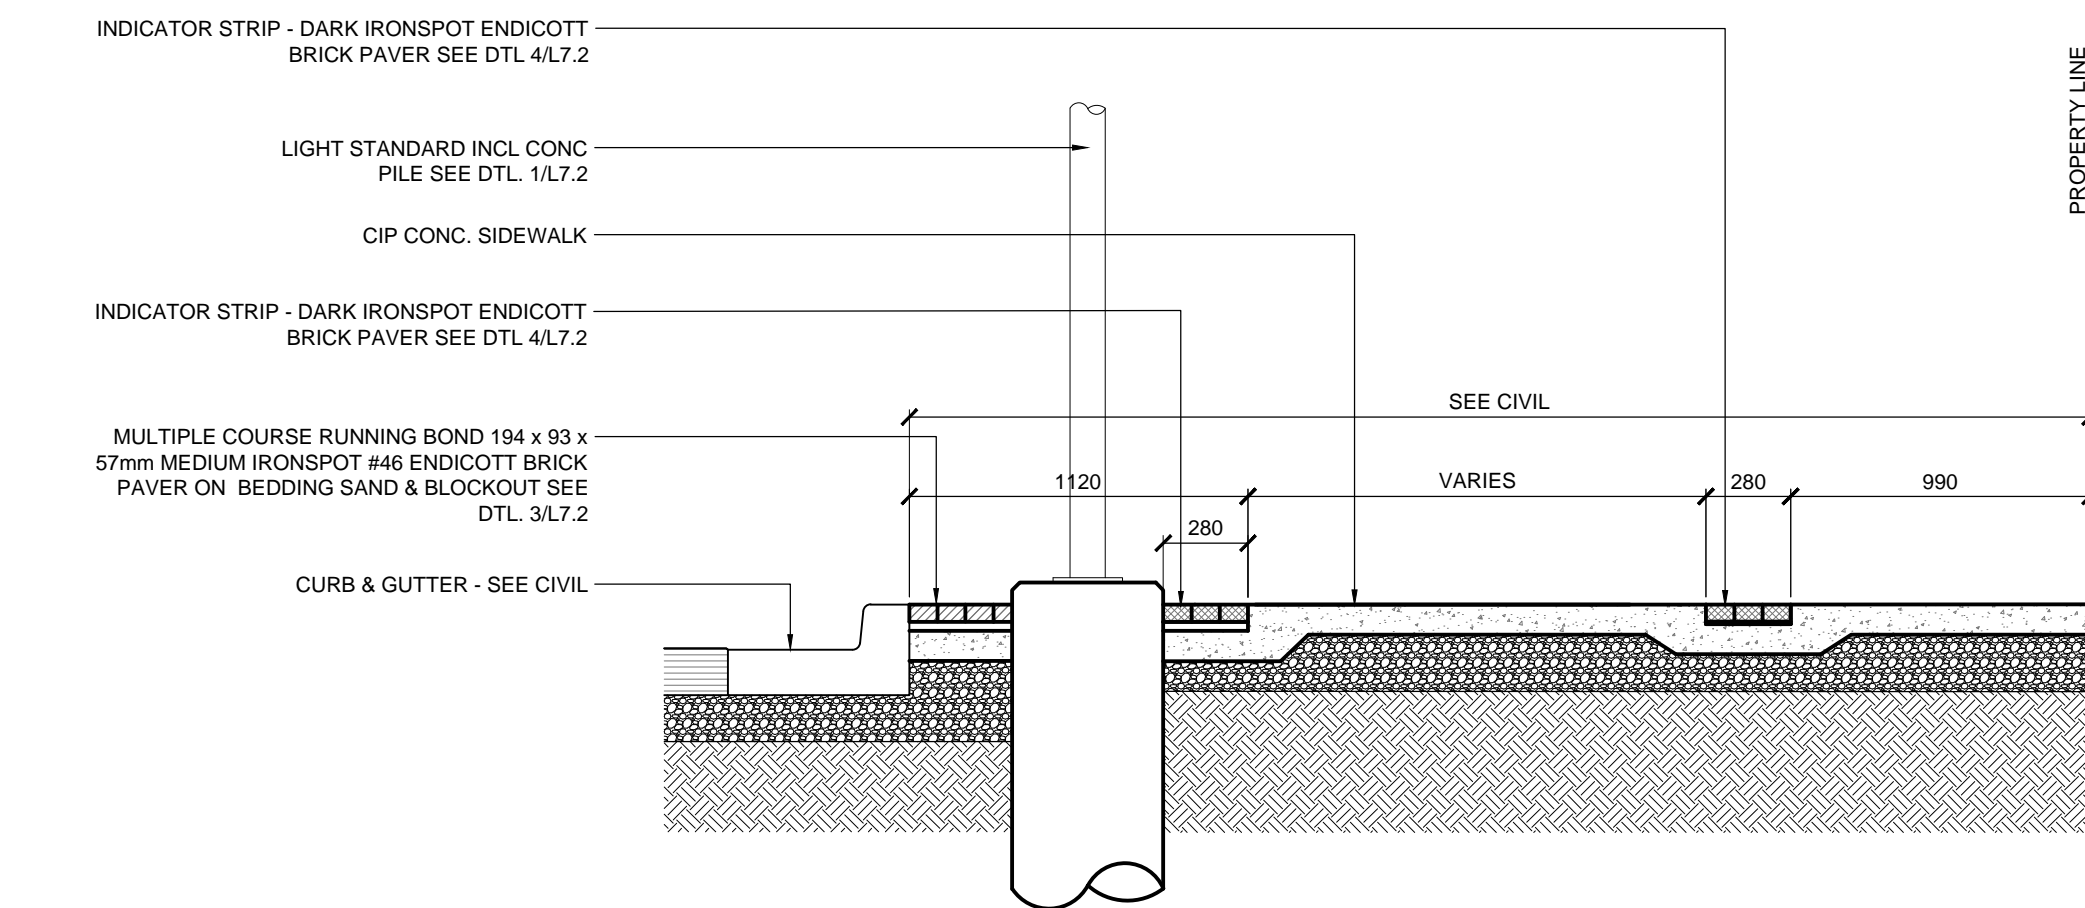


3
L3.4
LILY EAST SIDEWALK SECTION
SCALE : 1:25

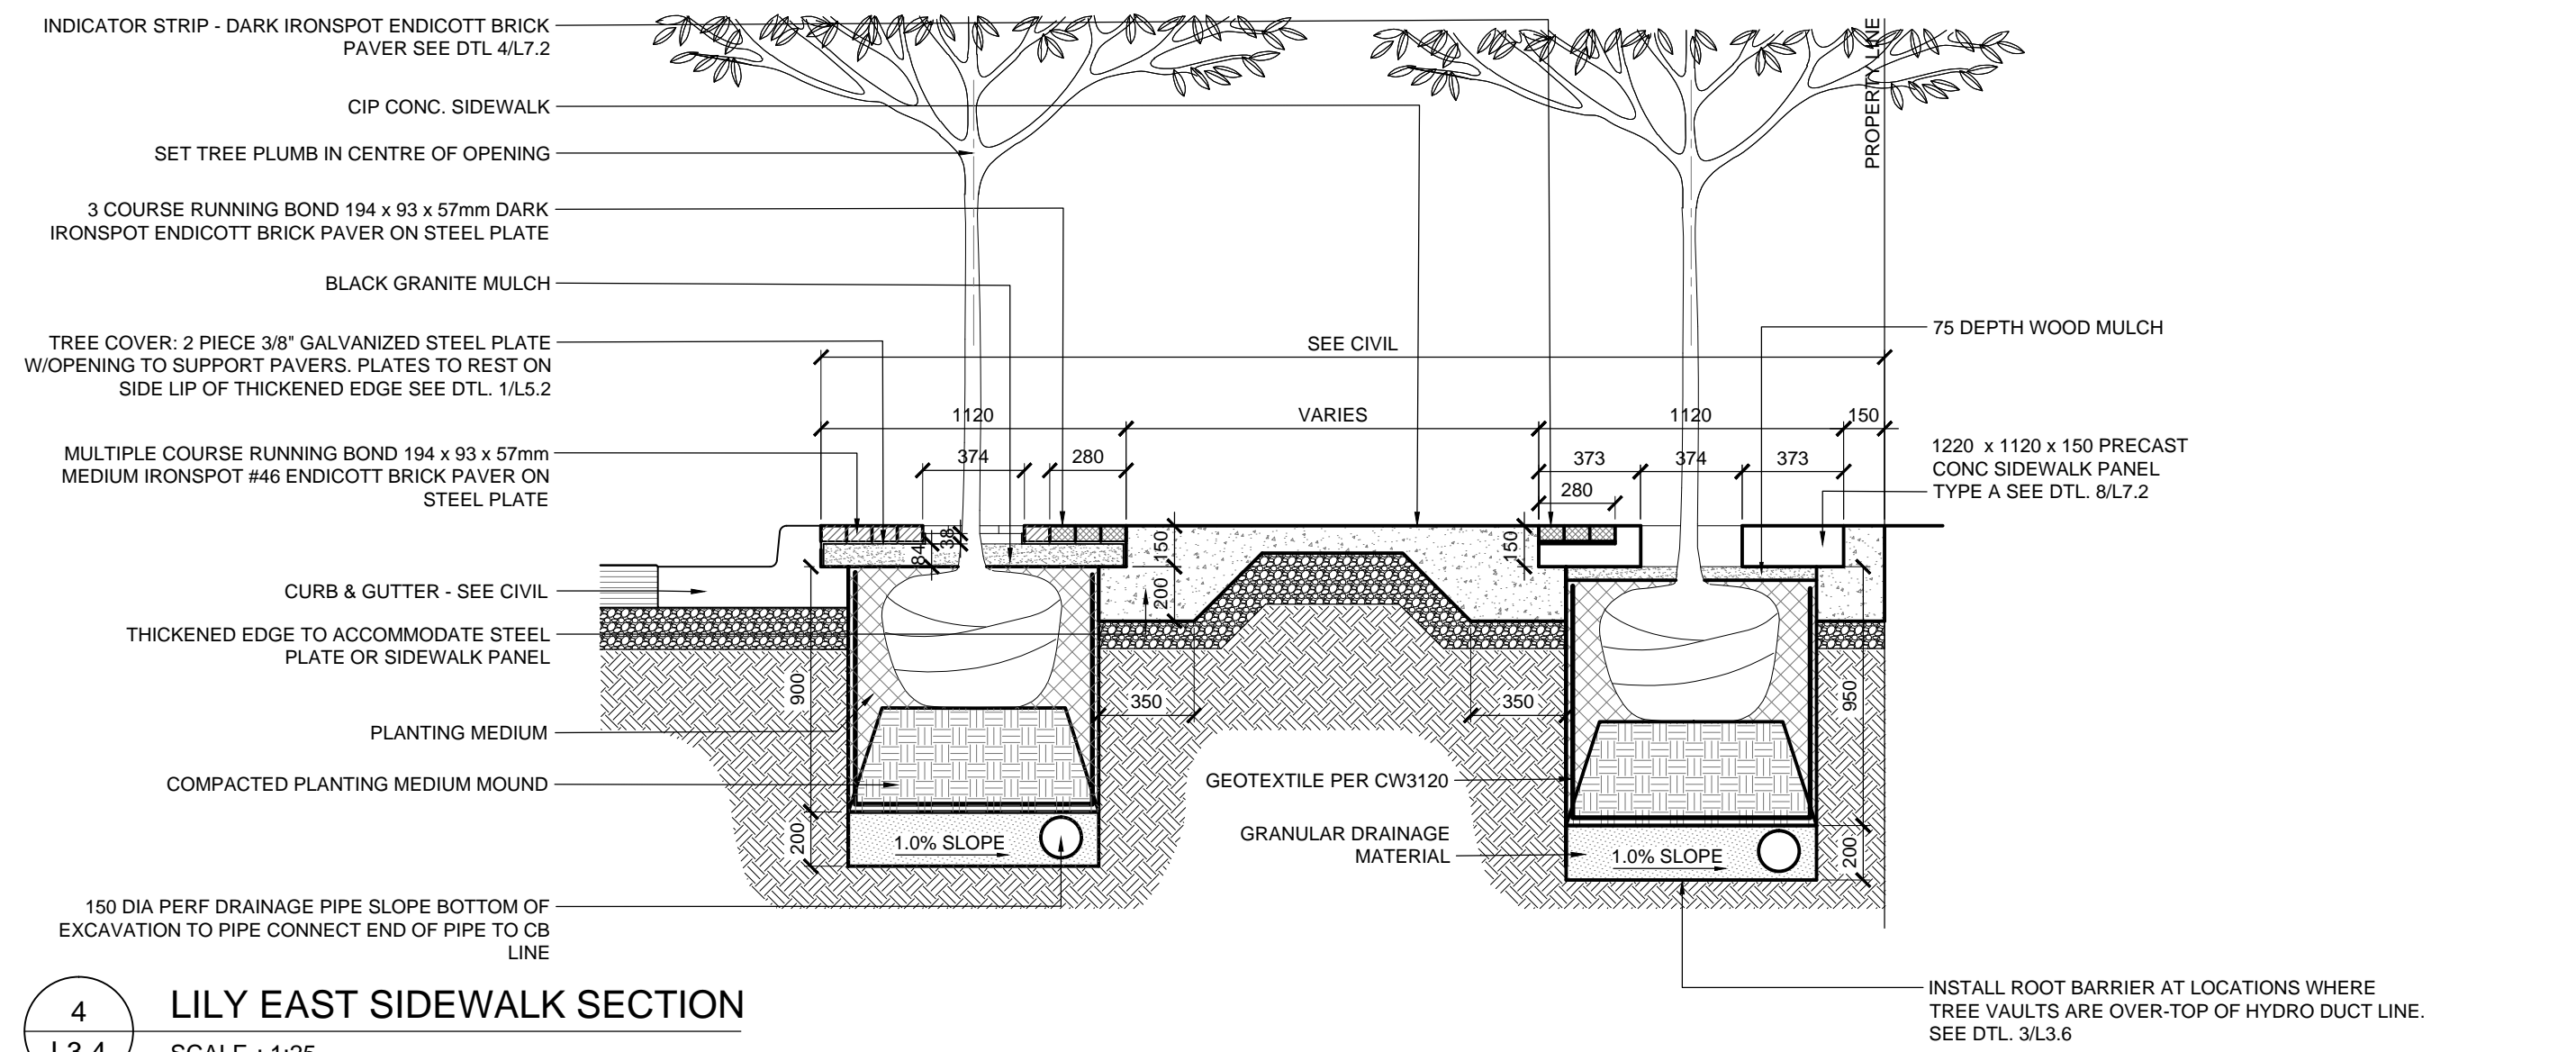

4
L3.4
LILY EAST SIDEWALK SECTION
SCALE : 1:25

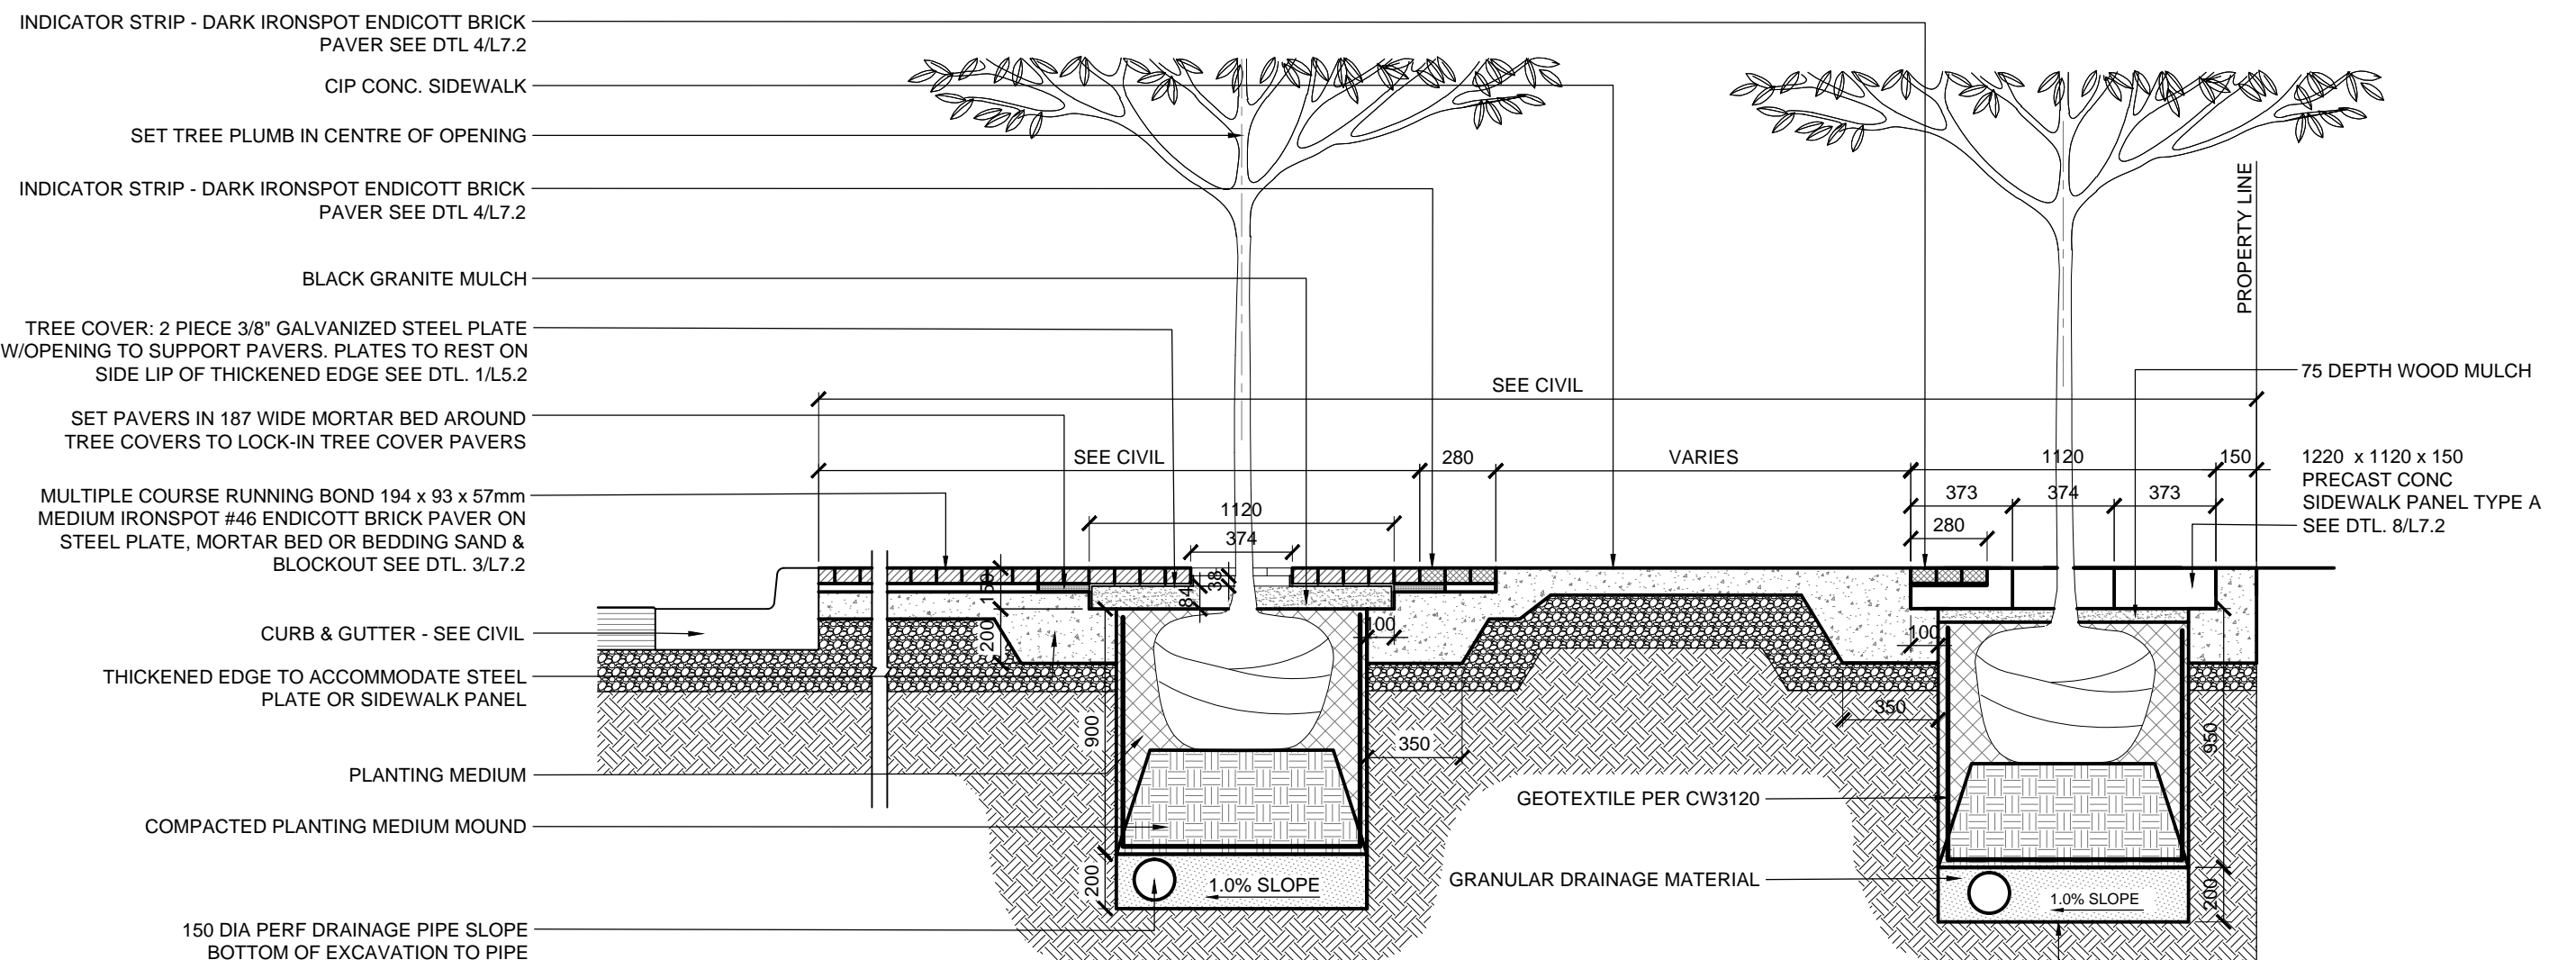
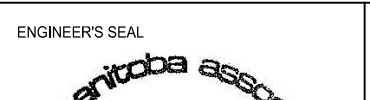
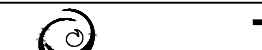


5
L3.4
LILY EAST SIDEWALK SECTION
SCALE : 1:25

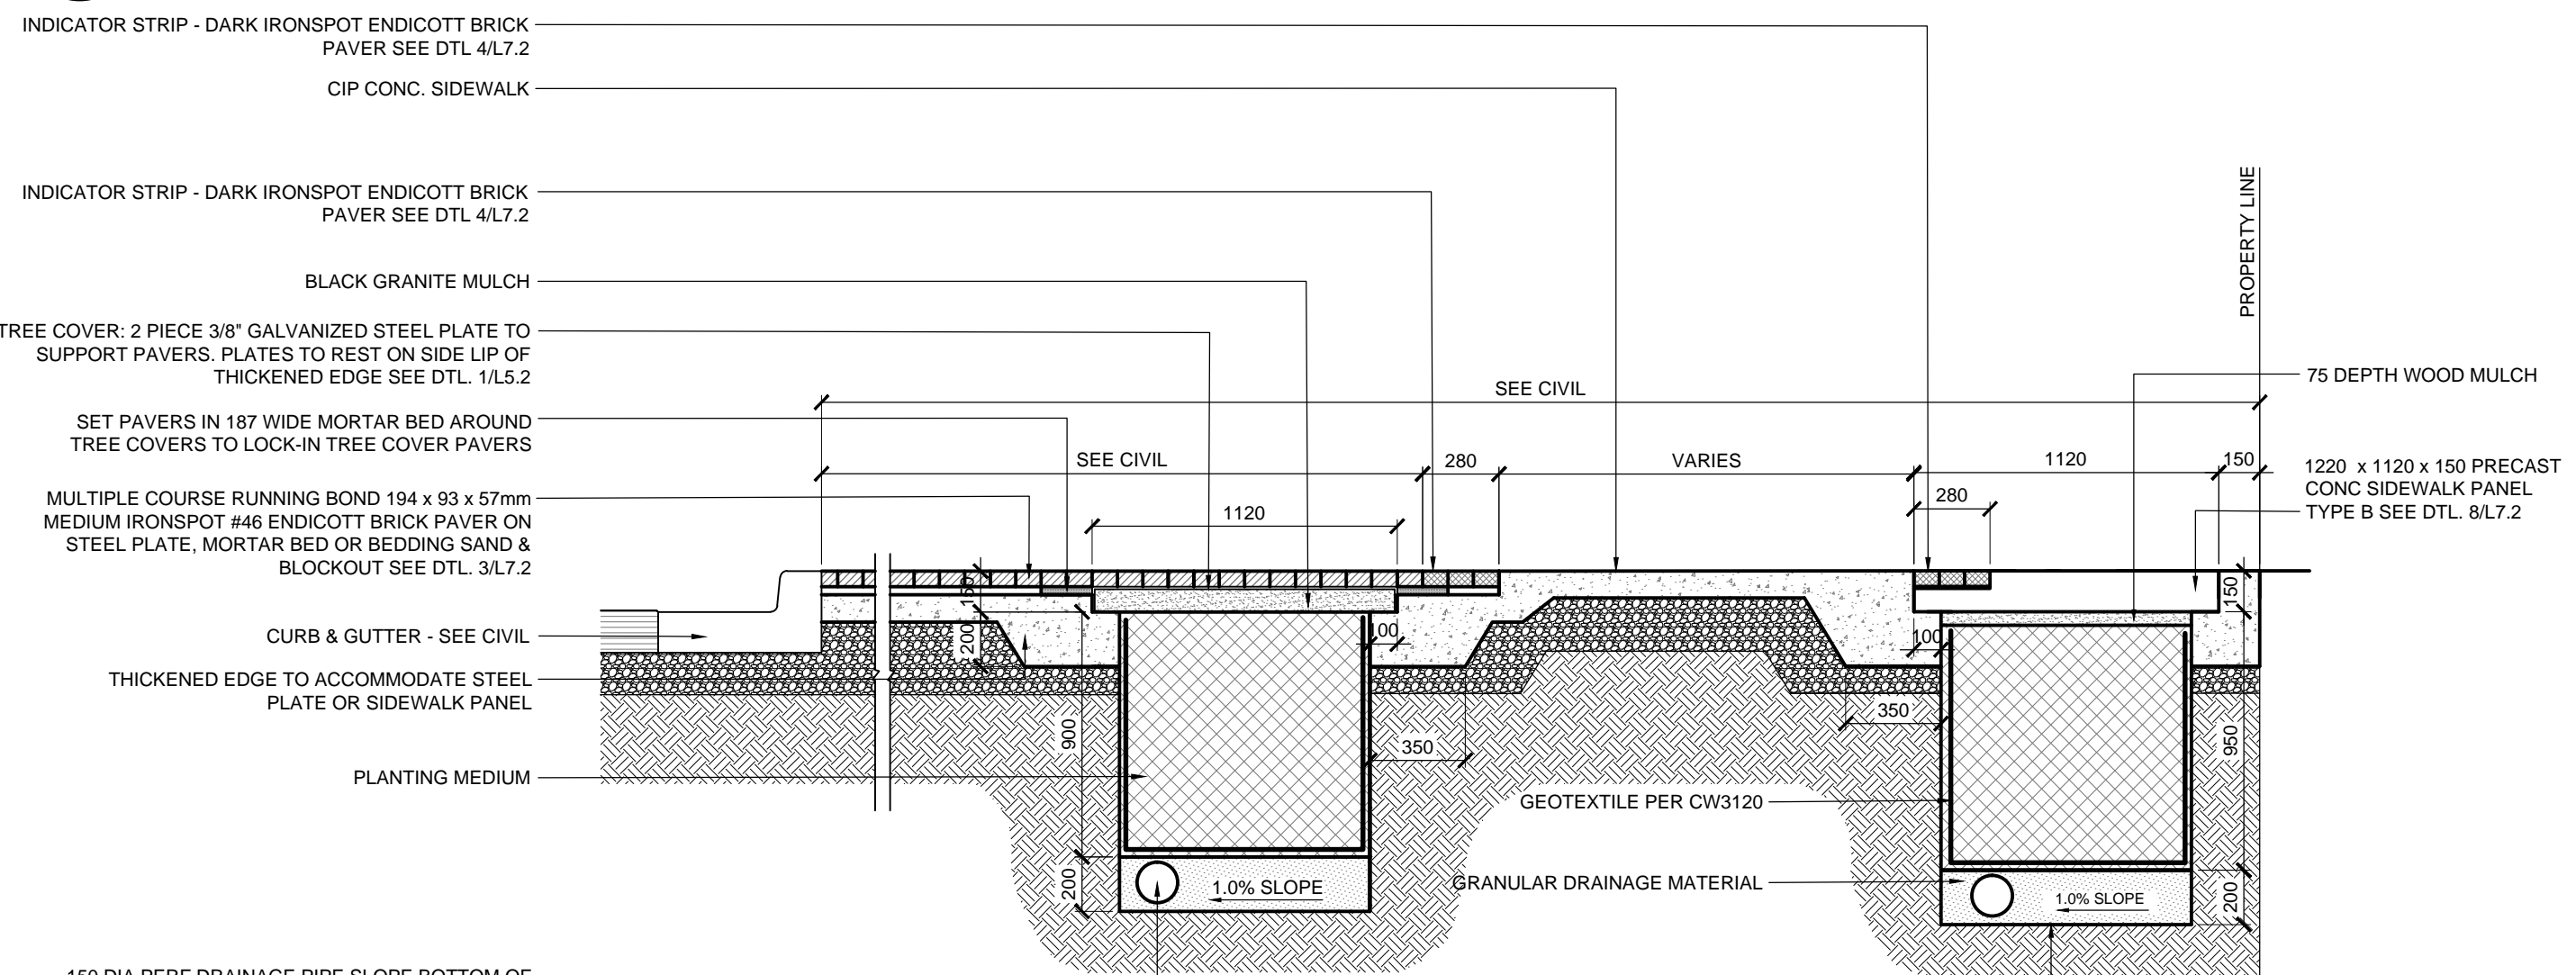

6
L3.4
LILY EAST SIDEWALK SECTION
SCALE : 1:25

NOTES:
These design documents are prepared solely for the use by the party with whom the design professional has entered into a contract and there are no representations of any kind made by the design professional to any party with whom the design professional has not entered into a contract.

LOCATIONS APPROVED UNDERGROUND STRUCTURES				G.B.M. ELEV.		 HTFC PLANNING & DESIGN <small>550-121 Bordenway Avenue East Winnipeg, MB R2M 0P5 Phone: 204 364 5967</small>		 ENGINEER'S SEAL <small>the Manitoba Association of Professional Engineers John Manning Member No. 81 May 29, 2016</small>		 THE CITY OF WINNIPEG PUBLIC WORKS DEPARTMENT ENGINEERING SERVICES DIVISION	
SIGNED BY: _____						DESIGNED BY JH		CHECKED BY GM		CITY OF WINNIPEG LILY ST. FROM RUPERT TO ALEXANDER EAST SIDE SECTIONS	
SUPV UG STRUCTURES _____ DATE _____						DRAWN BY JH		APPROVED BY GM			
LOCATION OF UNDERGROUND STRUCTURES AS SHOWN ARE BASED ON THE BEST INFORMATION AVAILABLE BUT NO GUARANTEE IS GIVEN THAT ALL EXISTING UTILITIES ARE SHOWN OR THAT THE GIVEN LOCATIONS ARE EXACT CONFIRMATION OF EXISTENCE AND EXACT LOCATION OF ALL SERVICES MUST BE OBTAINED FROM THE INDIVIDUAL UTILITIES BEFORE PROCEEDING						HOR. SCALE AS NOTED		RELEASED FOR CONSTRUCTION		CITY DRAWING NUMBER	
						VERTICAL AS NOTED				SHEET 18 OF 39	
				3 ISSUED FOR TENDER 05/25/16 JH						BID NO. 345-2016	
				2 ISSUED FOR UG STRUCTURES REVIEW 04/08/16 JH							
				1 ISSUED FOR CITY OF WINNIPEG REVIEW 03/18/16 JH							
NO. REVISIONS		DATE		DATE 05/25/16		DATE					