




May 20, 2016 - 4:25pm  
\\pda\HFC\FILE\_SERVER\2016\15-043 East Exchange Phase 3\ACAD\Details\15-043L3.5 Sections.dwg - tab:L3.5 LILY Sec 5

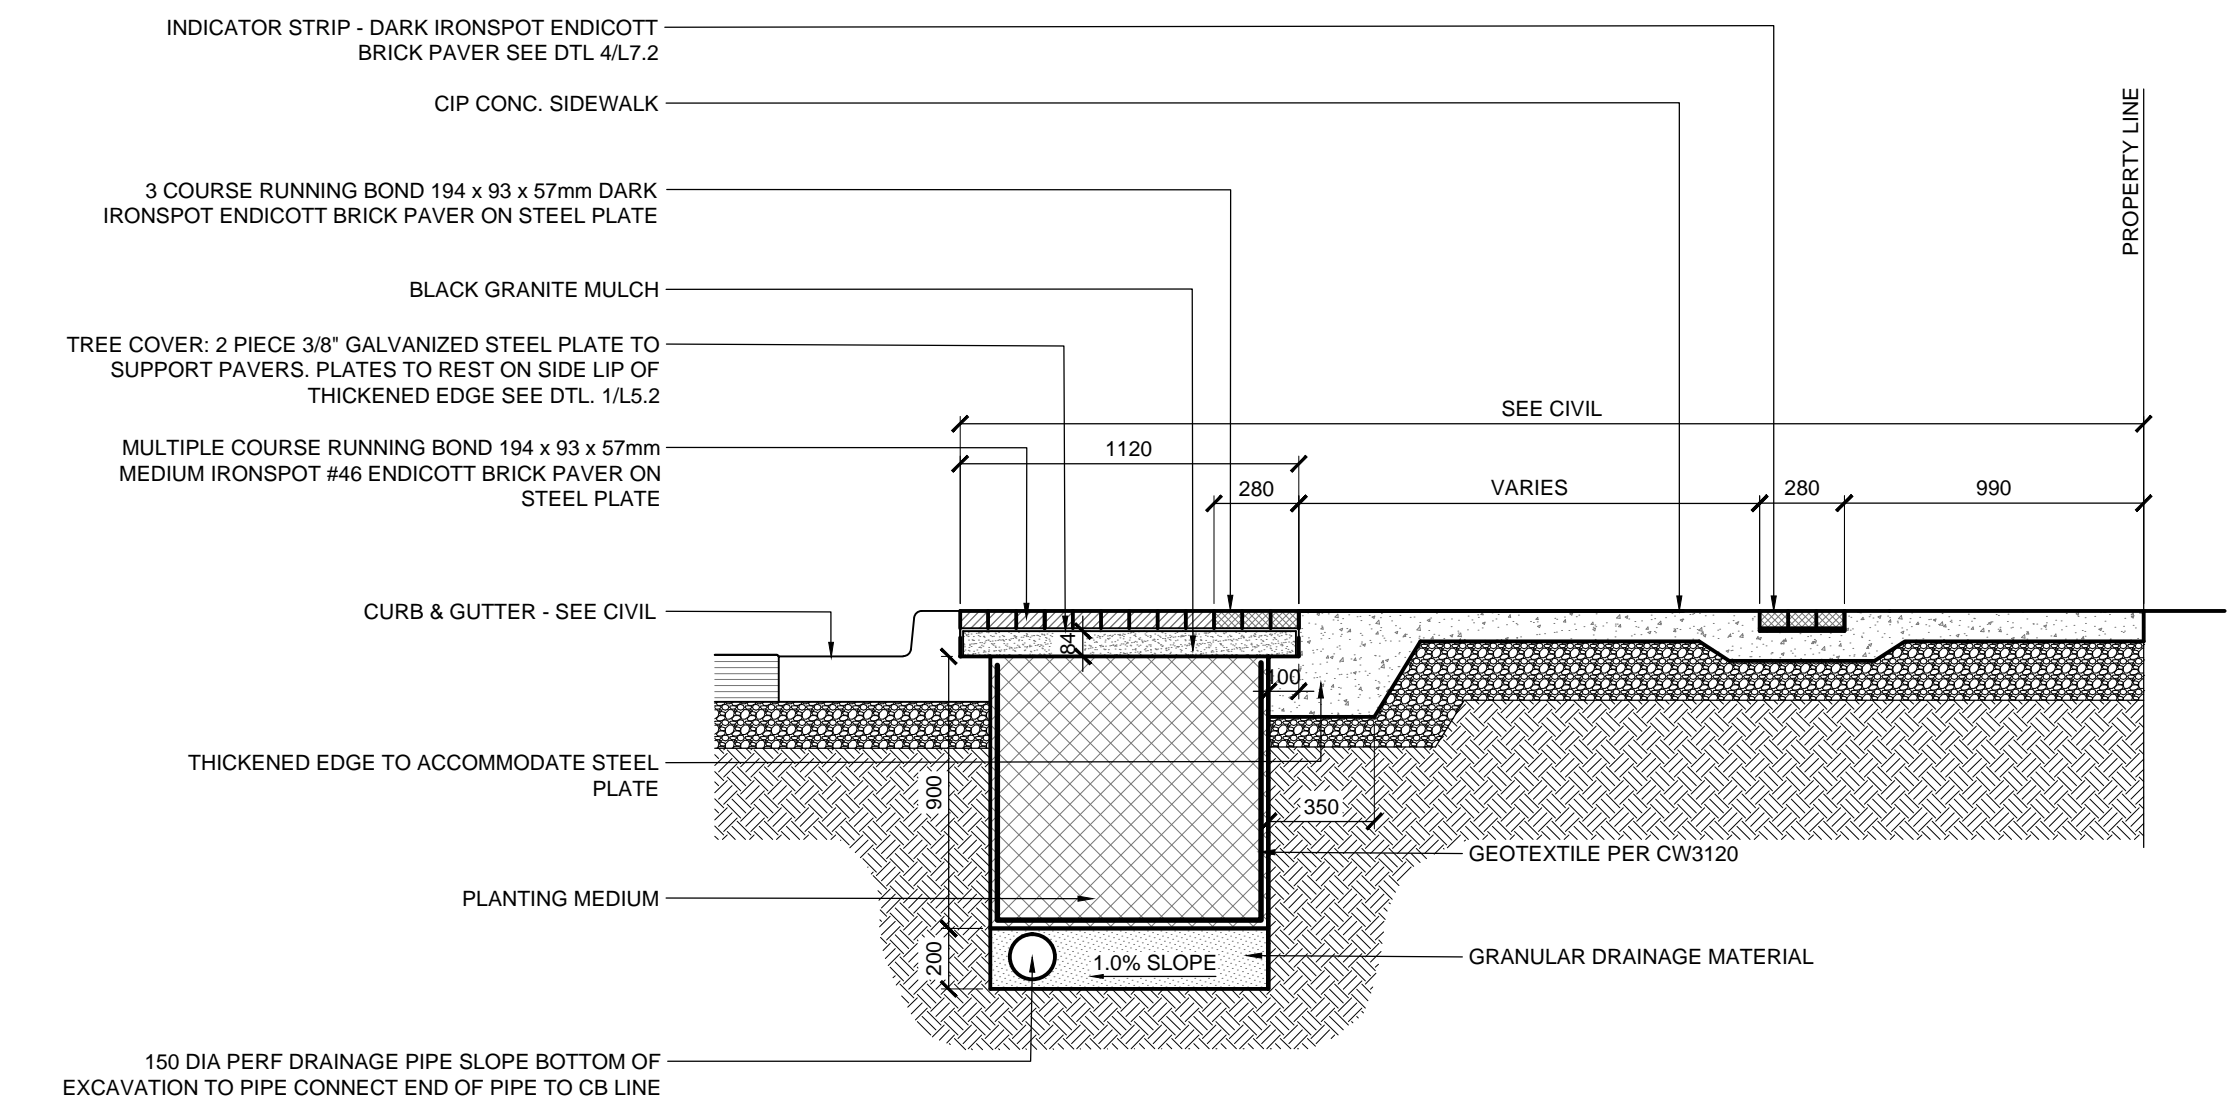


1 LILY EAST SIDEWALK SECTION  
L3.5 SCALE : 1:25

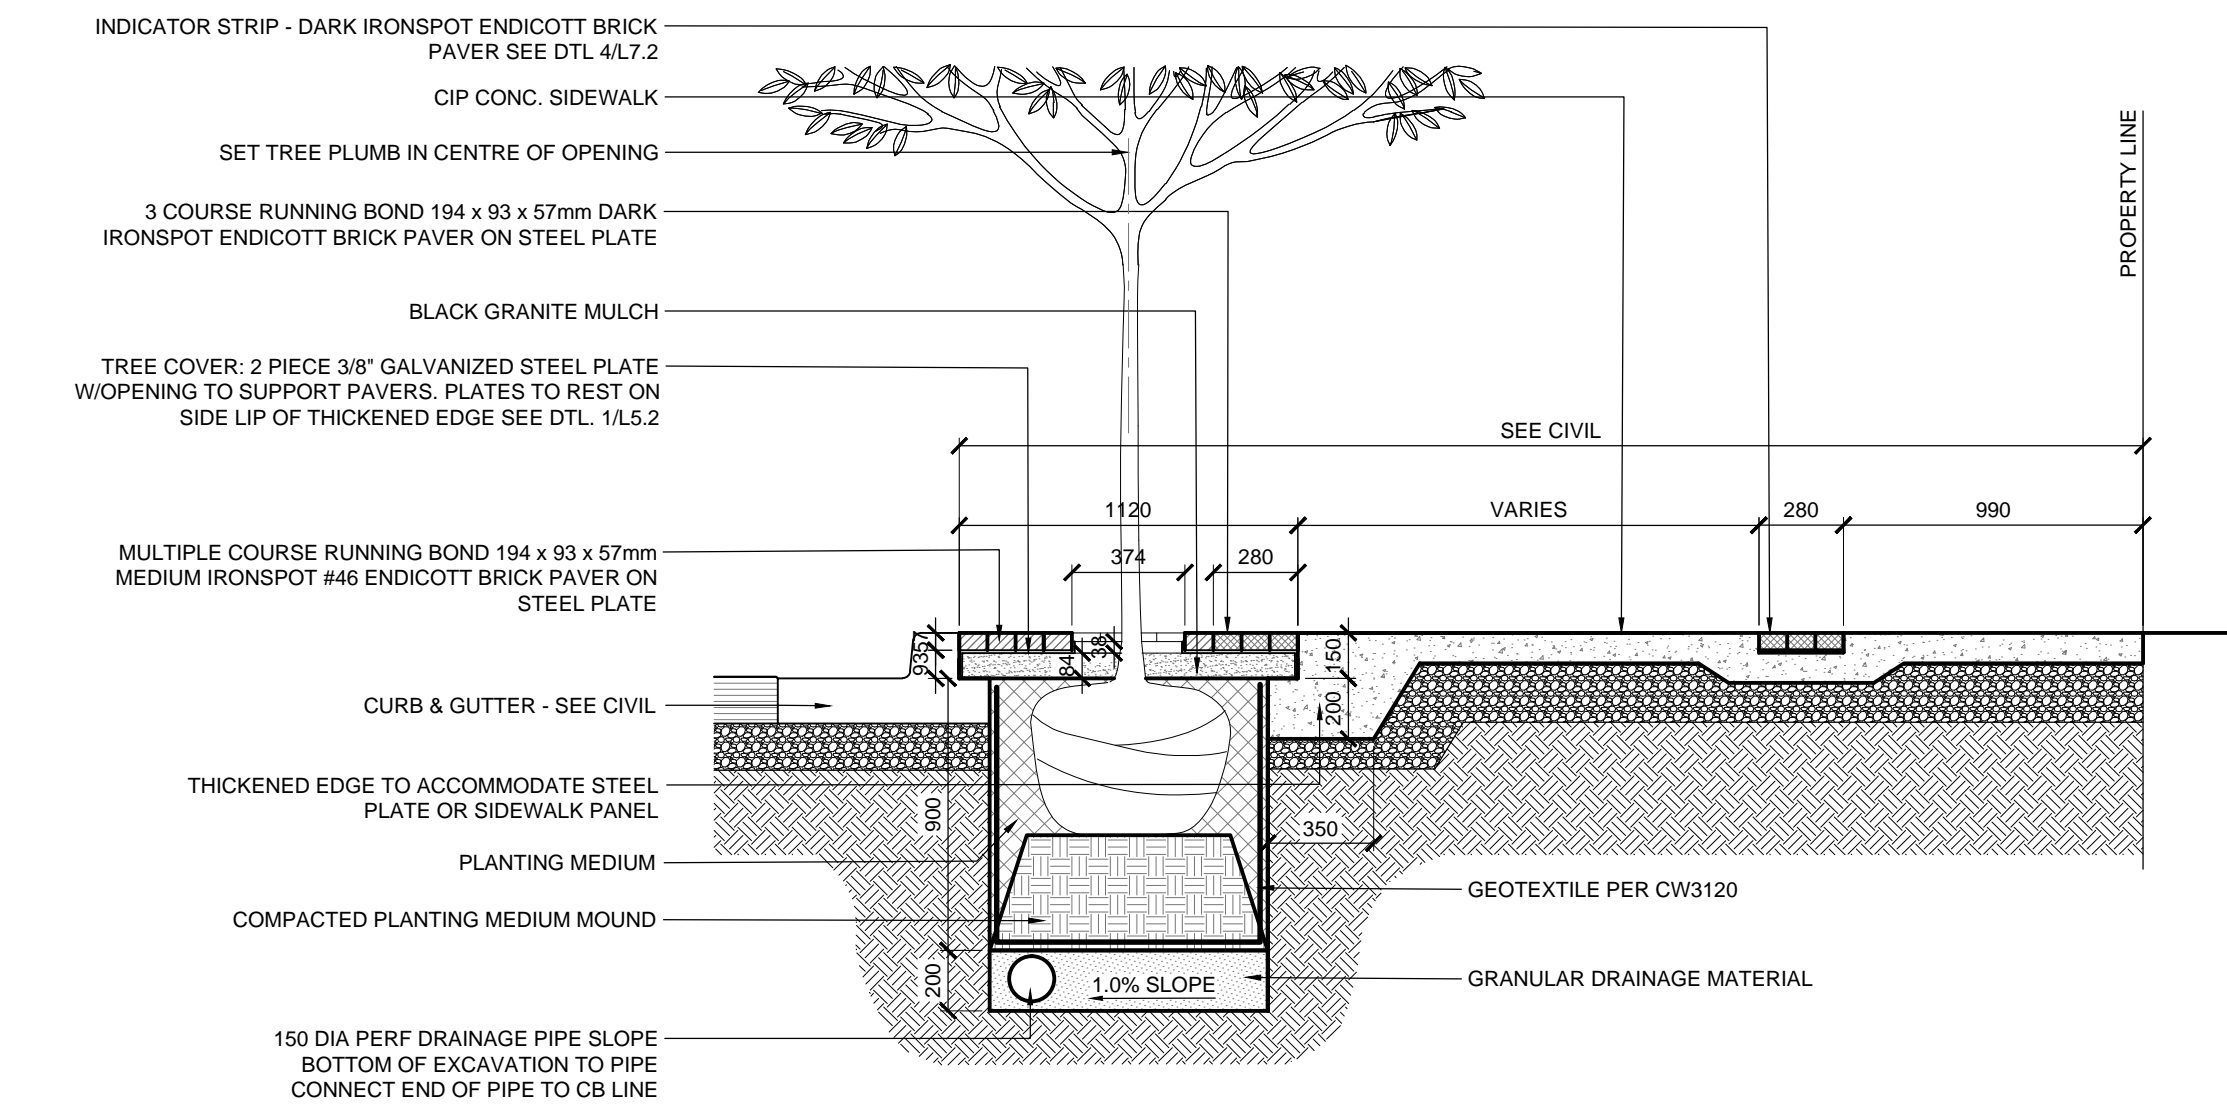


2 LILY EAST SIDEWALK SECTION  
L3.5 SCALE : 1:25

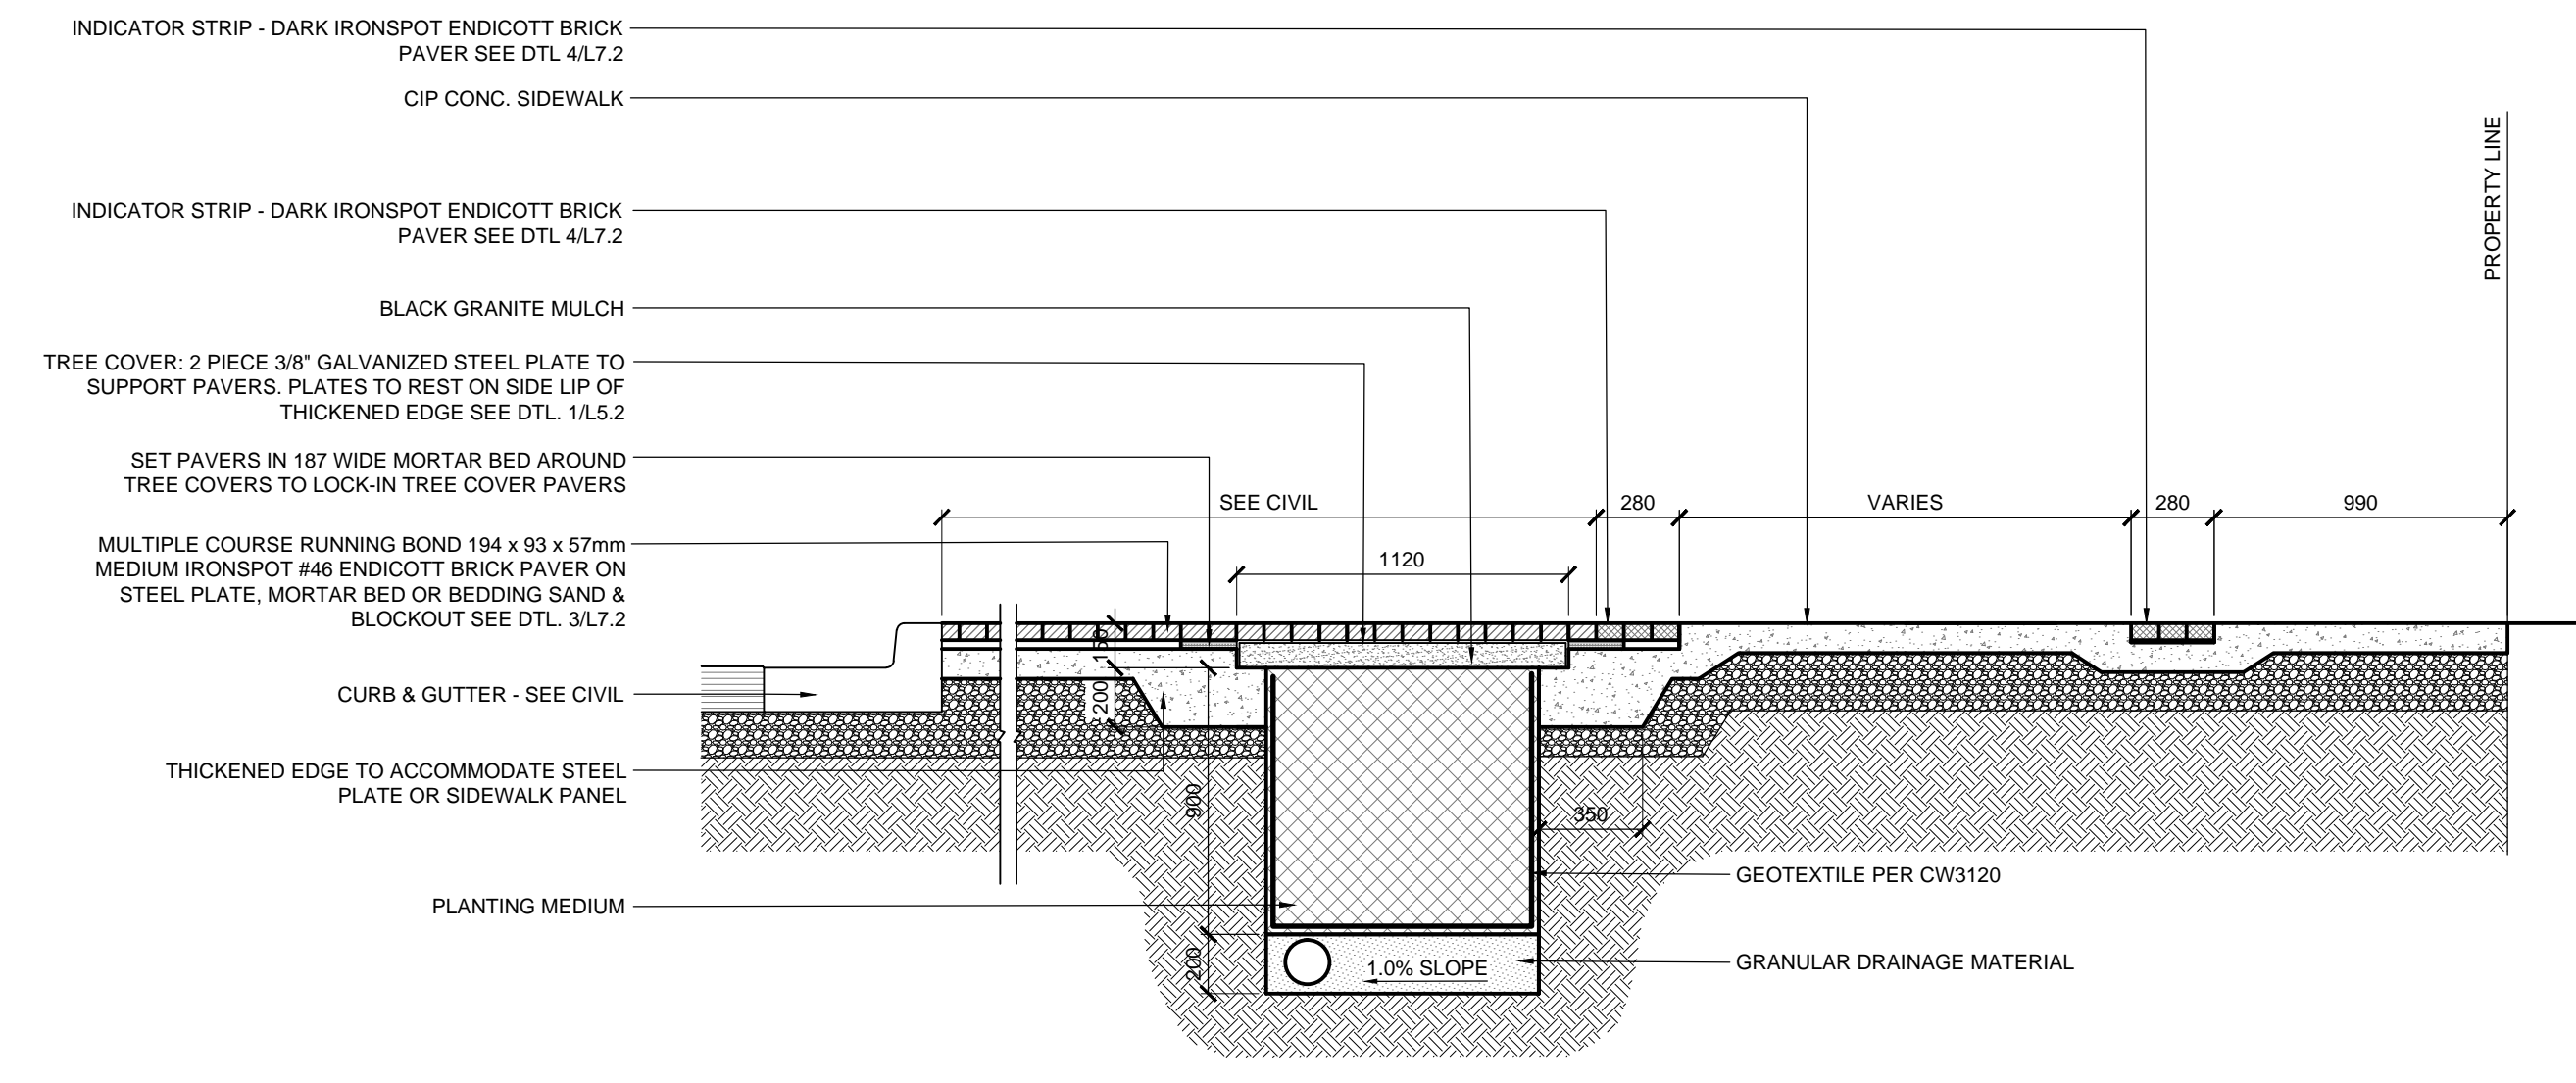


3 LILY EAST SIDEWALK SECTION  
L3.5 SCALE : 1:25

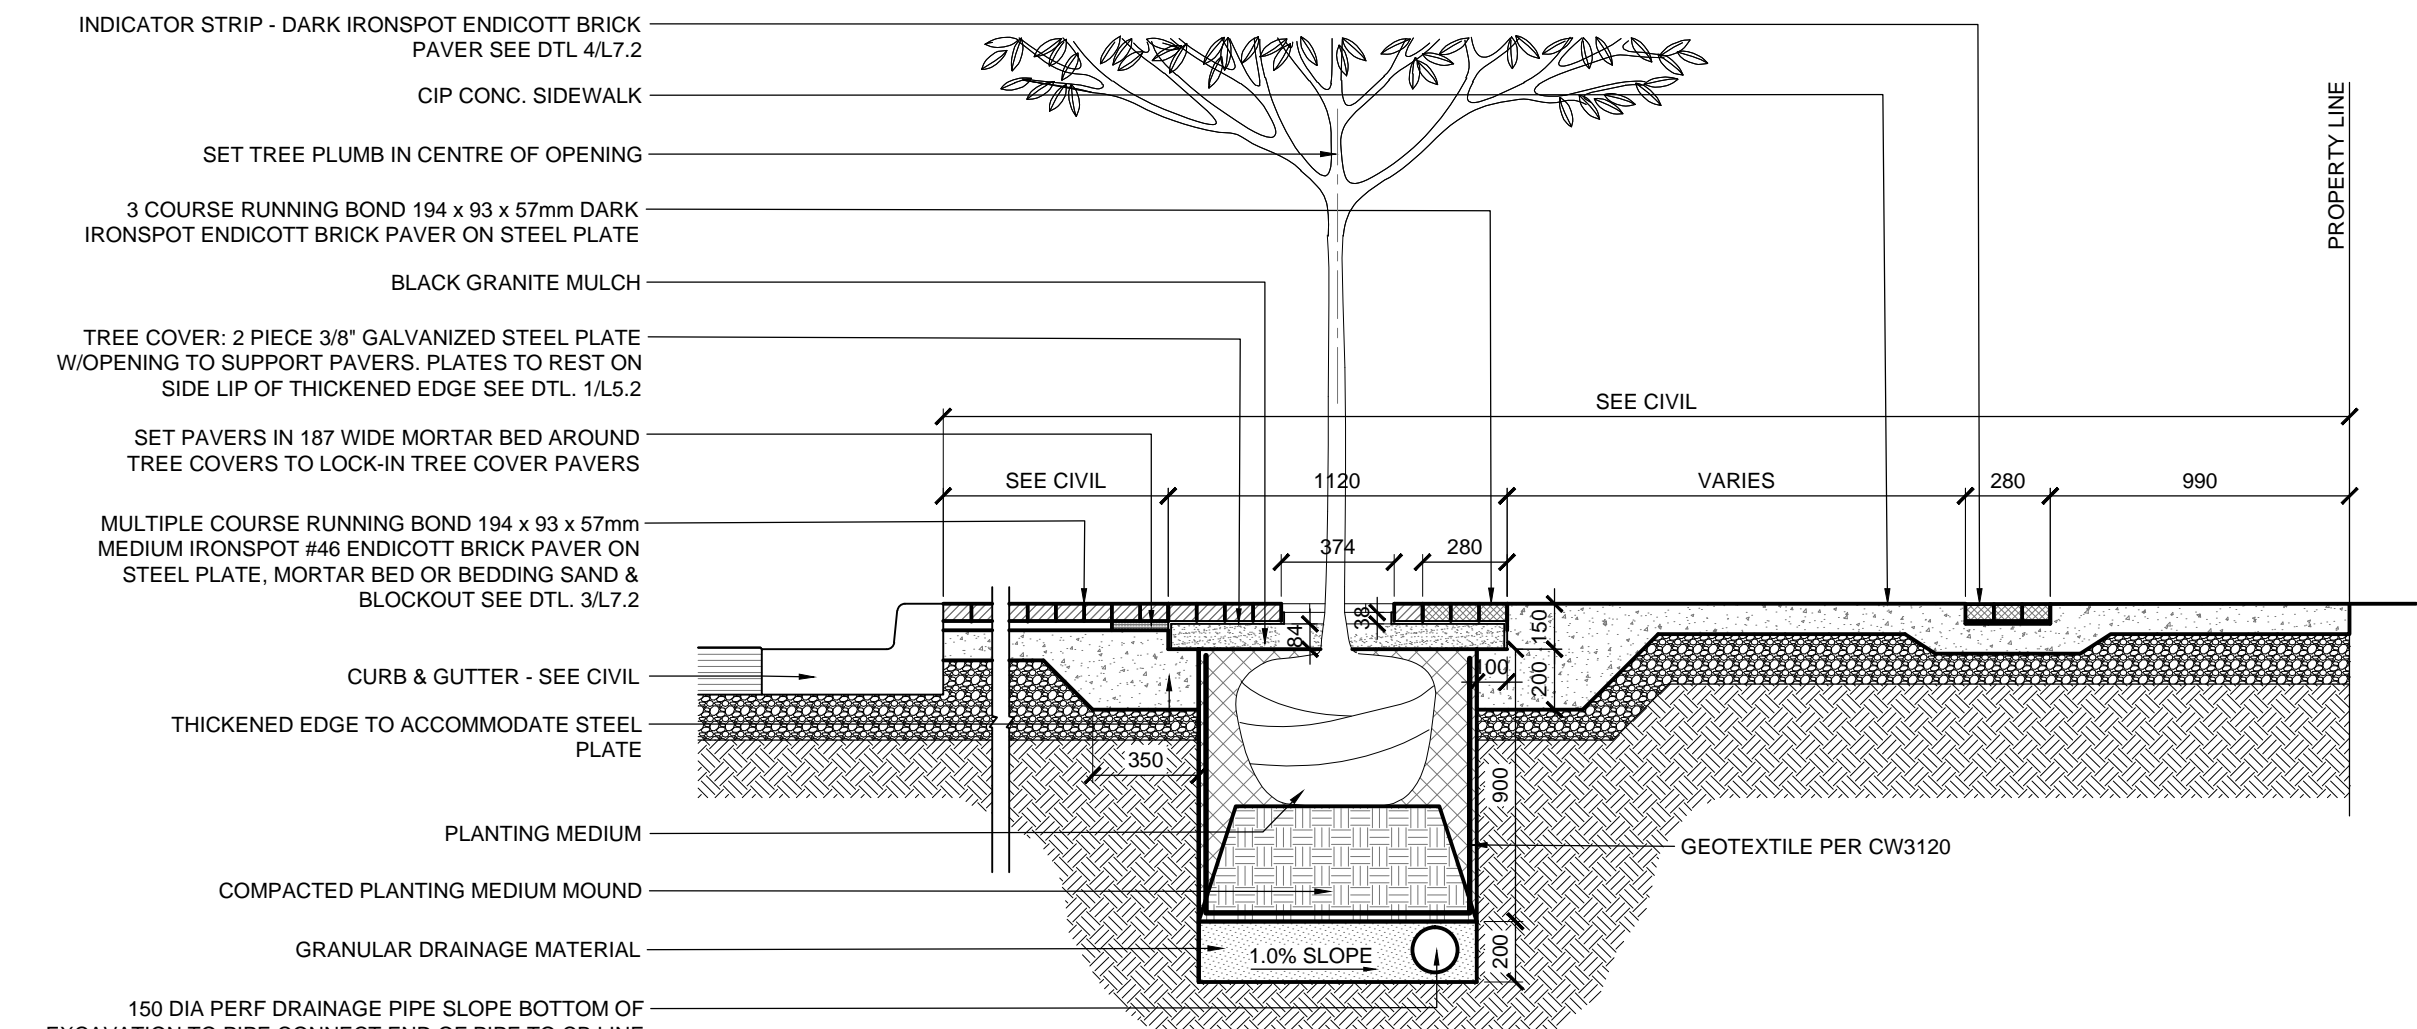

4 LILY EAST SIDEWALK SECTION  
L3.5 SCALE : 1:25

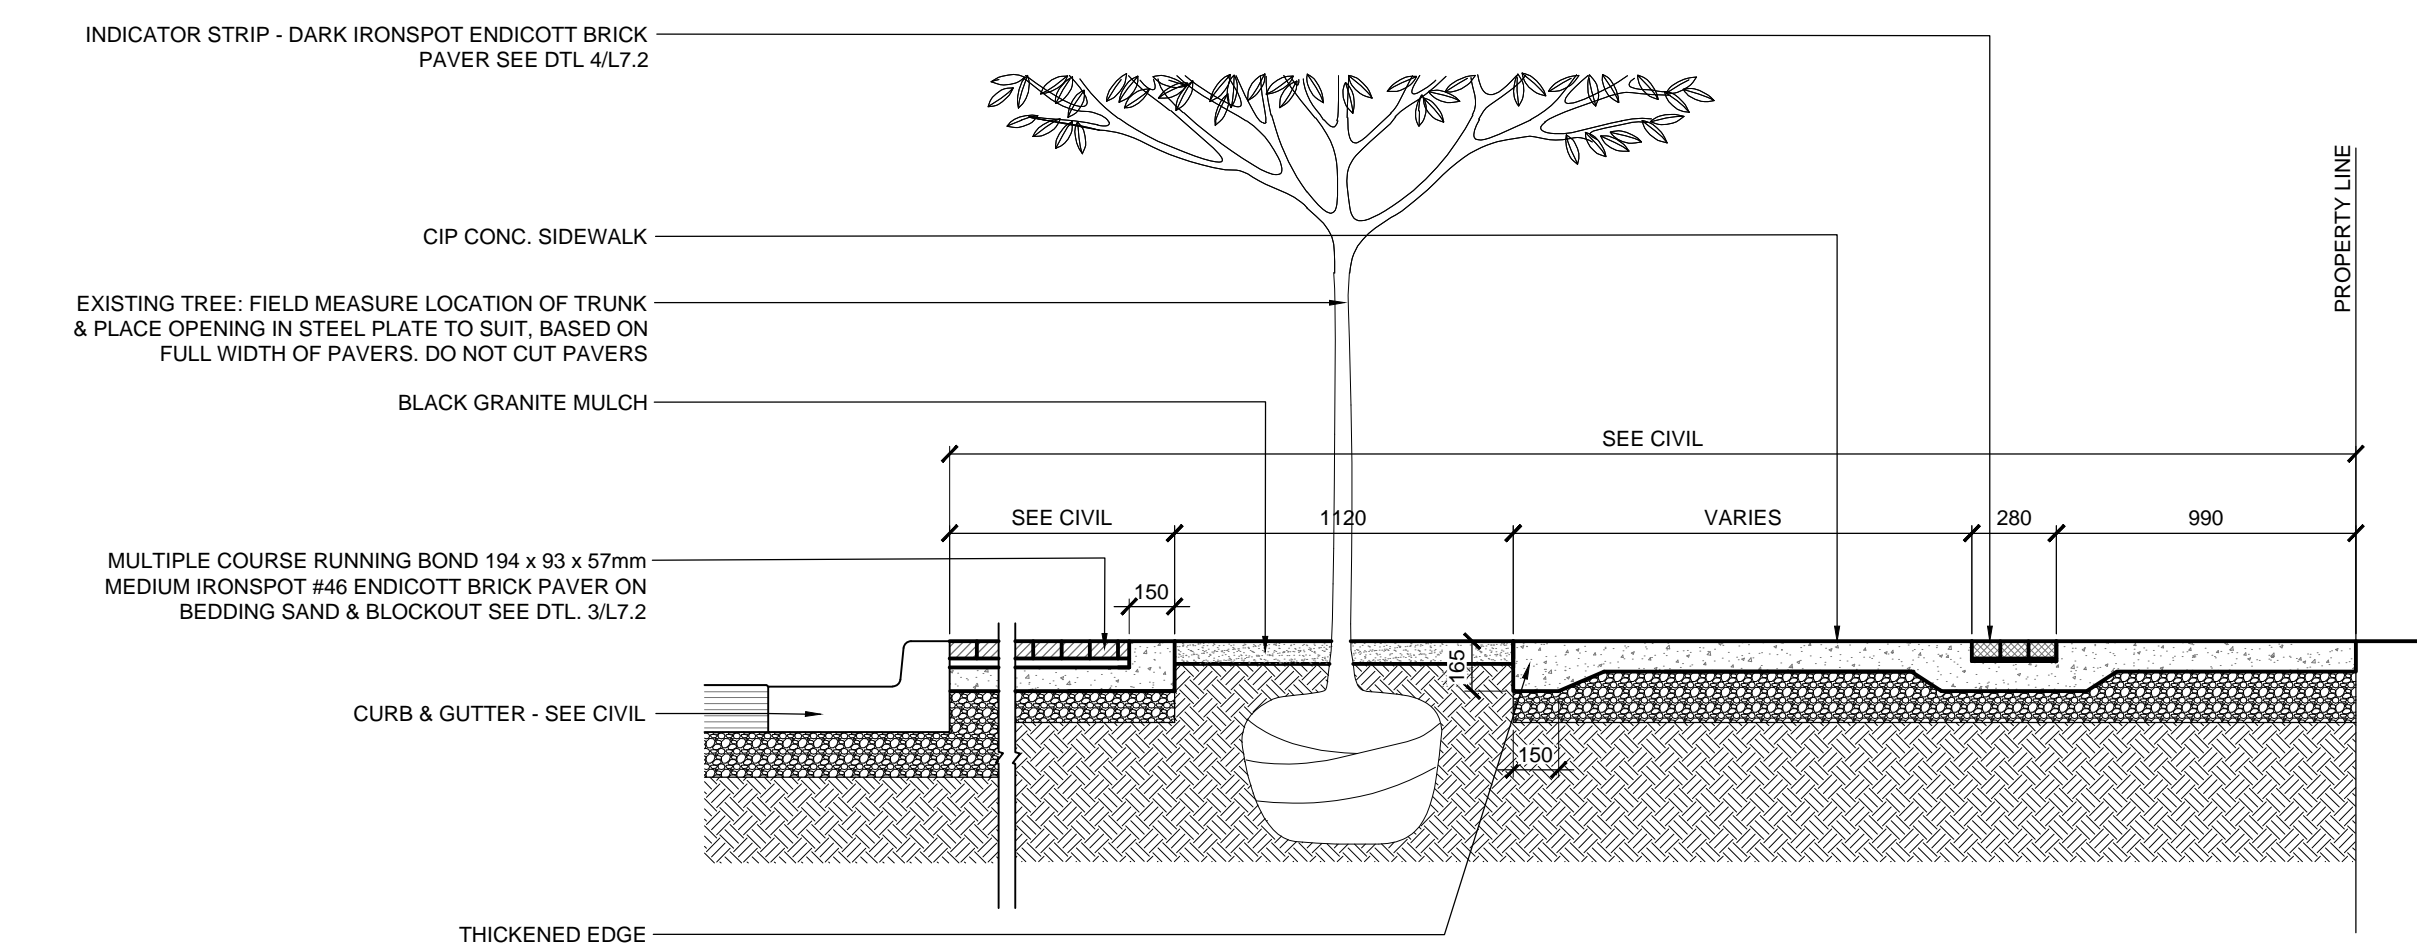

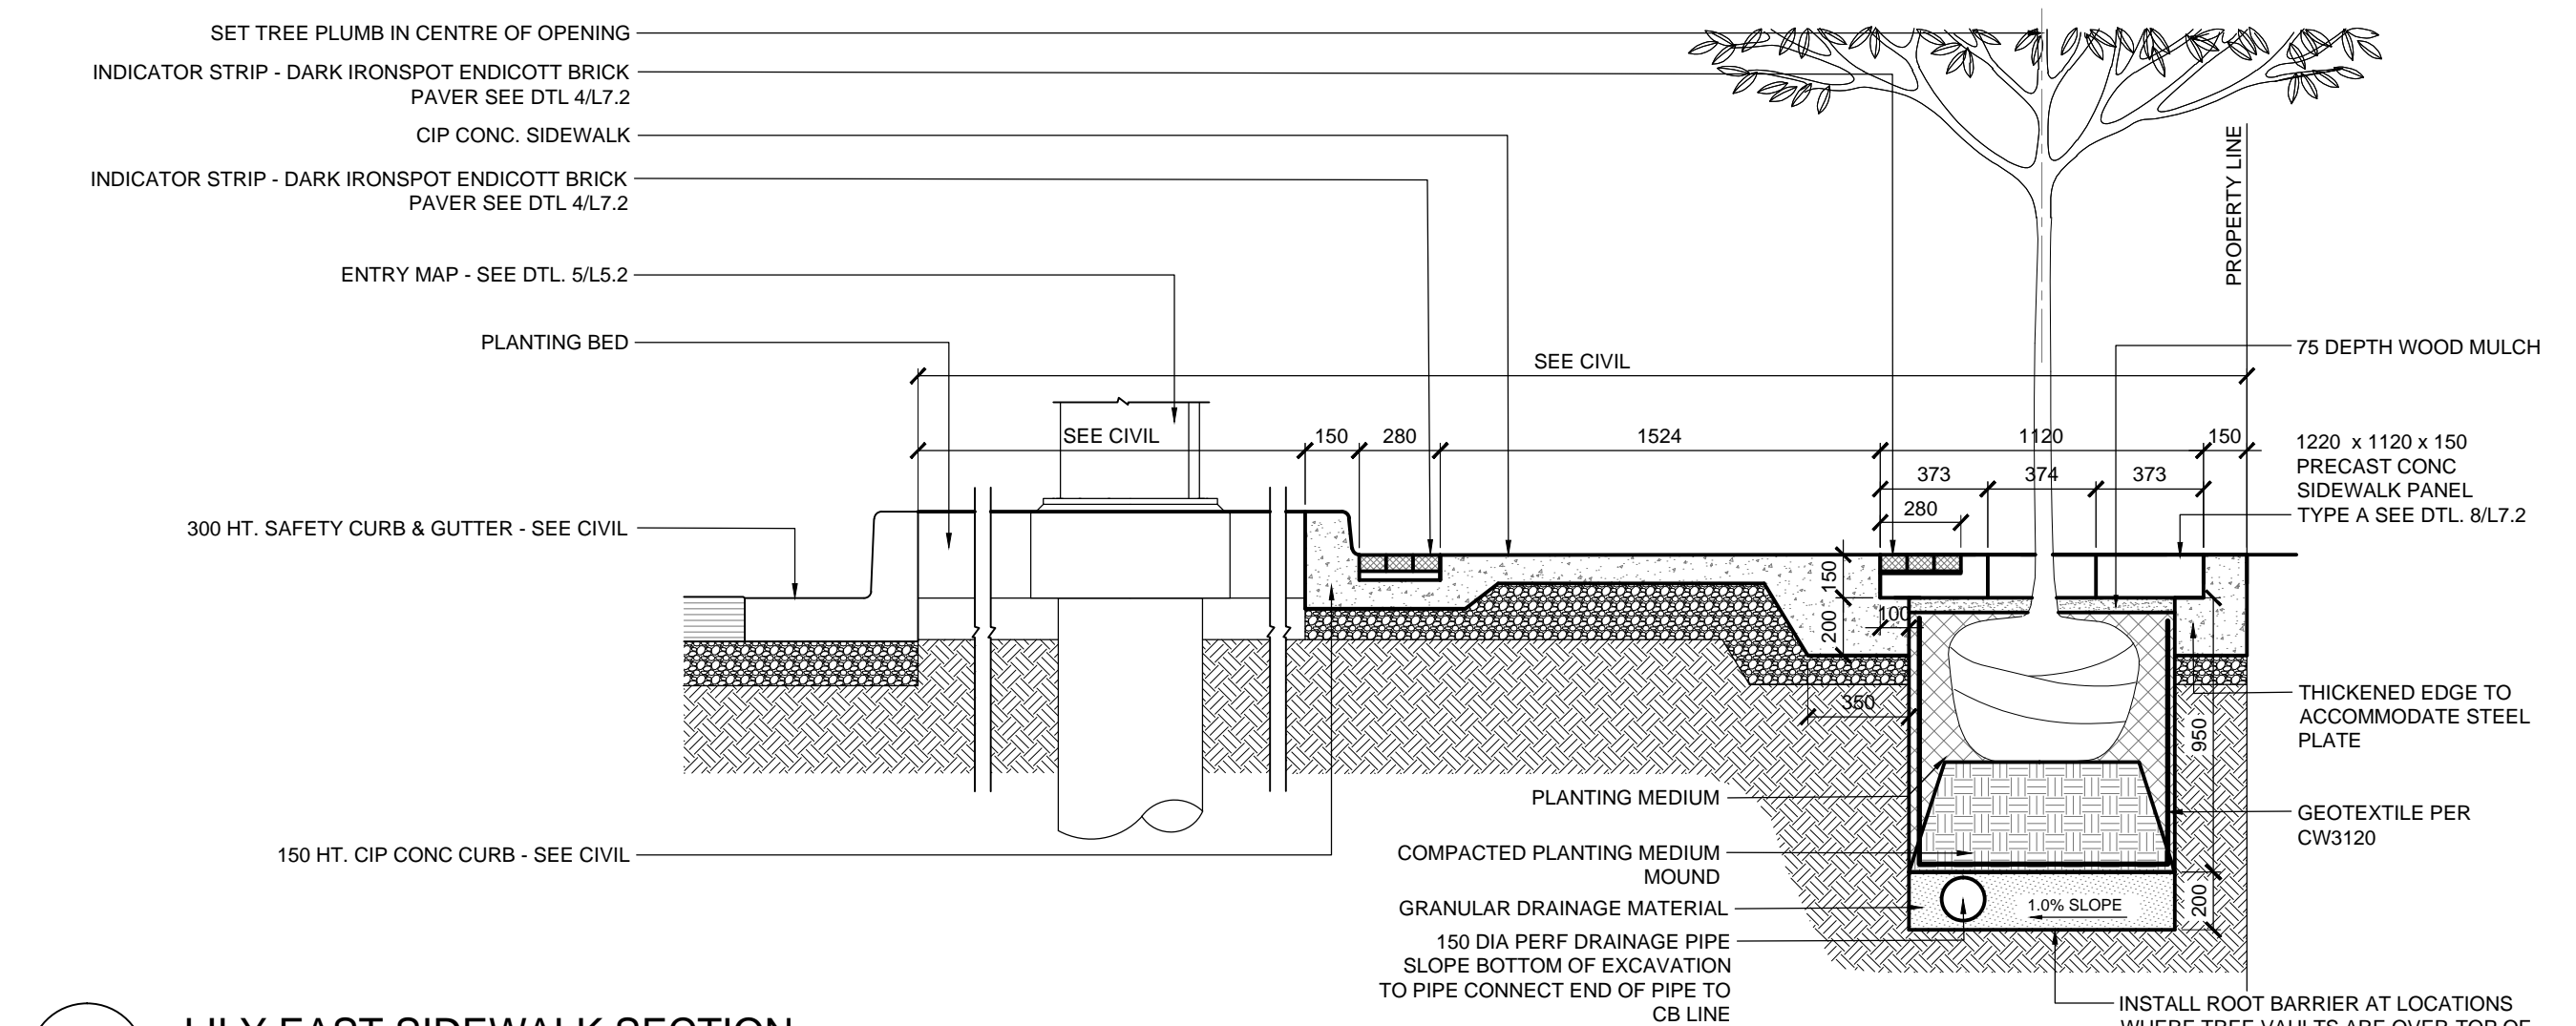


5 LILY EAST SIDEWALK SECTION  
L3.5 SCALE : 1:25



6 LILY EAST SIDEWALK SECTION  
L3.5 SCALE : 1:25

NOTES:  
These design documents are prepared solely for the use by the party with whom the design professional has entered into a contract and there are no representations of any kind made by the design professional to any party with whom the design professional has not entered into a contract.

LOCATIONS APPROVED UNDERGROUND STRUCTURES				G.B.M. ELEV.				ENGINEER'S SEAL 		 <b>THE CITY OF WINNIPEG</b> PUBLIC WORKS DEPARTMENT ENGINEERING SERVICES DIVISION	
SIGNED BY: _____ DATE: _____				DESIGNED BY: JH		CHECKED BY: GM		CITY OF WINNIPEG		CITY DRAWING NUMBER	
SUPV UG STRUCTURES _____ DATE: _____				DRAWN BY: JH		APPROVED BY: GM		SHEET 19 OF 39		BID NO. 345-2016	
LOCATION OF UNDERGROUND STRUCTURES AS SHOWN ARE BASED ON THE BEST INFORMATION AVAILABLE BUT NO GUARANTEE IS GIVEN THAT ALL EXISTING UTILITIES ARE SHOWN OR THAT THE GIVEN LOCATIONS ARE EXACT CONFIRMATION OF EXISTENCE AND EXACT LOCATION OF ALL SERVICES MUST BE OBTAINED FROM THE INDIVIDUAL UTILITIES BEFORE PROCEEDING				HOR. SCALE AS NOTED		RELEASED FOR CONSTRUCTION		LILY ST. FROM RUPERT TO ALEXANDER EAST SIDE SECTIONS			
NO. REVISIONS				DATE 05/25/16		DATE		CONSULTANT ACAD DWG. NO. L3.5			