
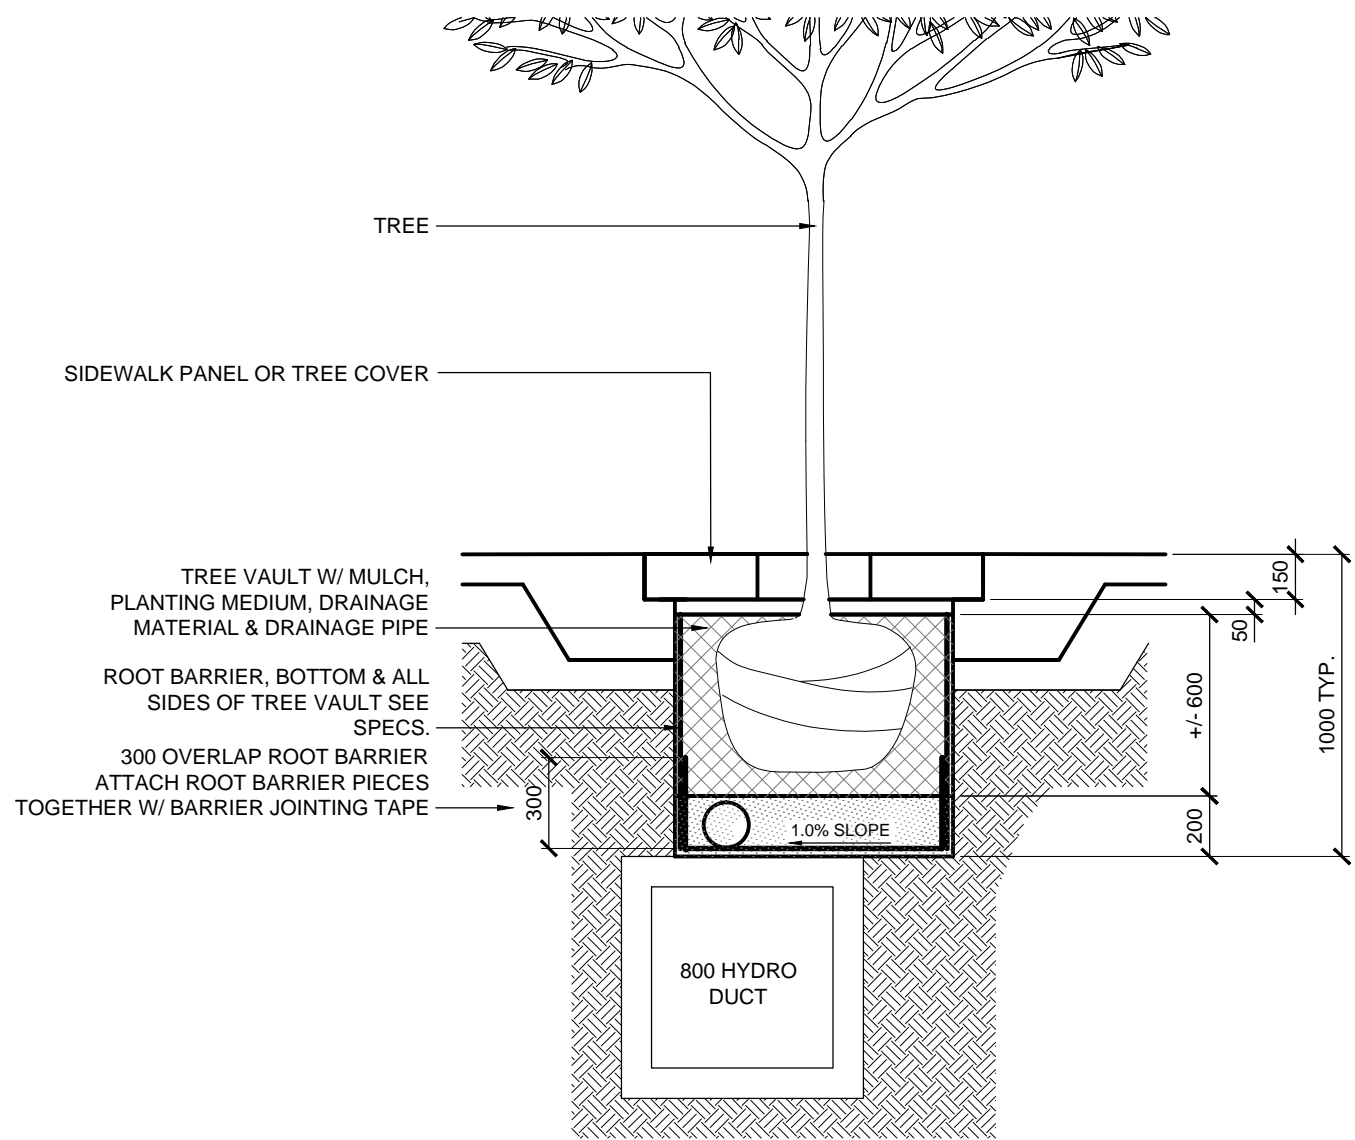


1 LILY EAST SIDEWALK SECTION  
L3.6 SCALE : 1:25


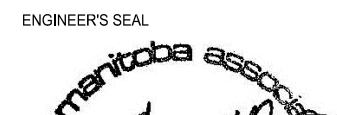



3 ROOT BARRIER AT HYDRO DUCT LINE (TYP.)  
L3.6 SCALE 1:25

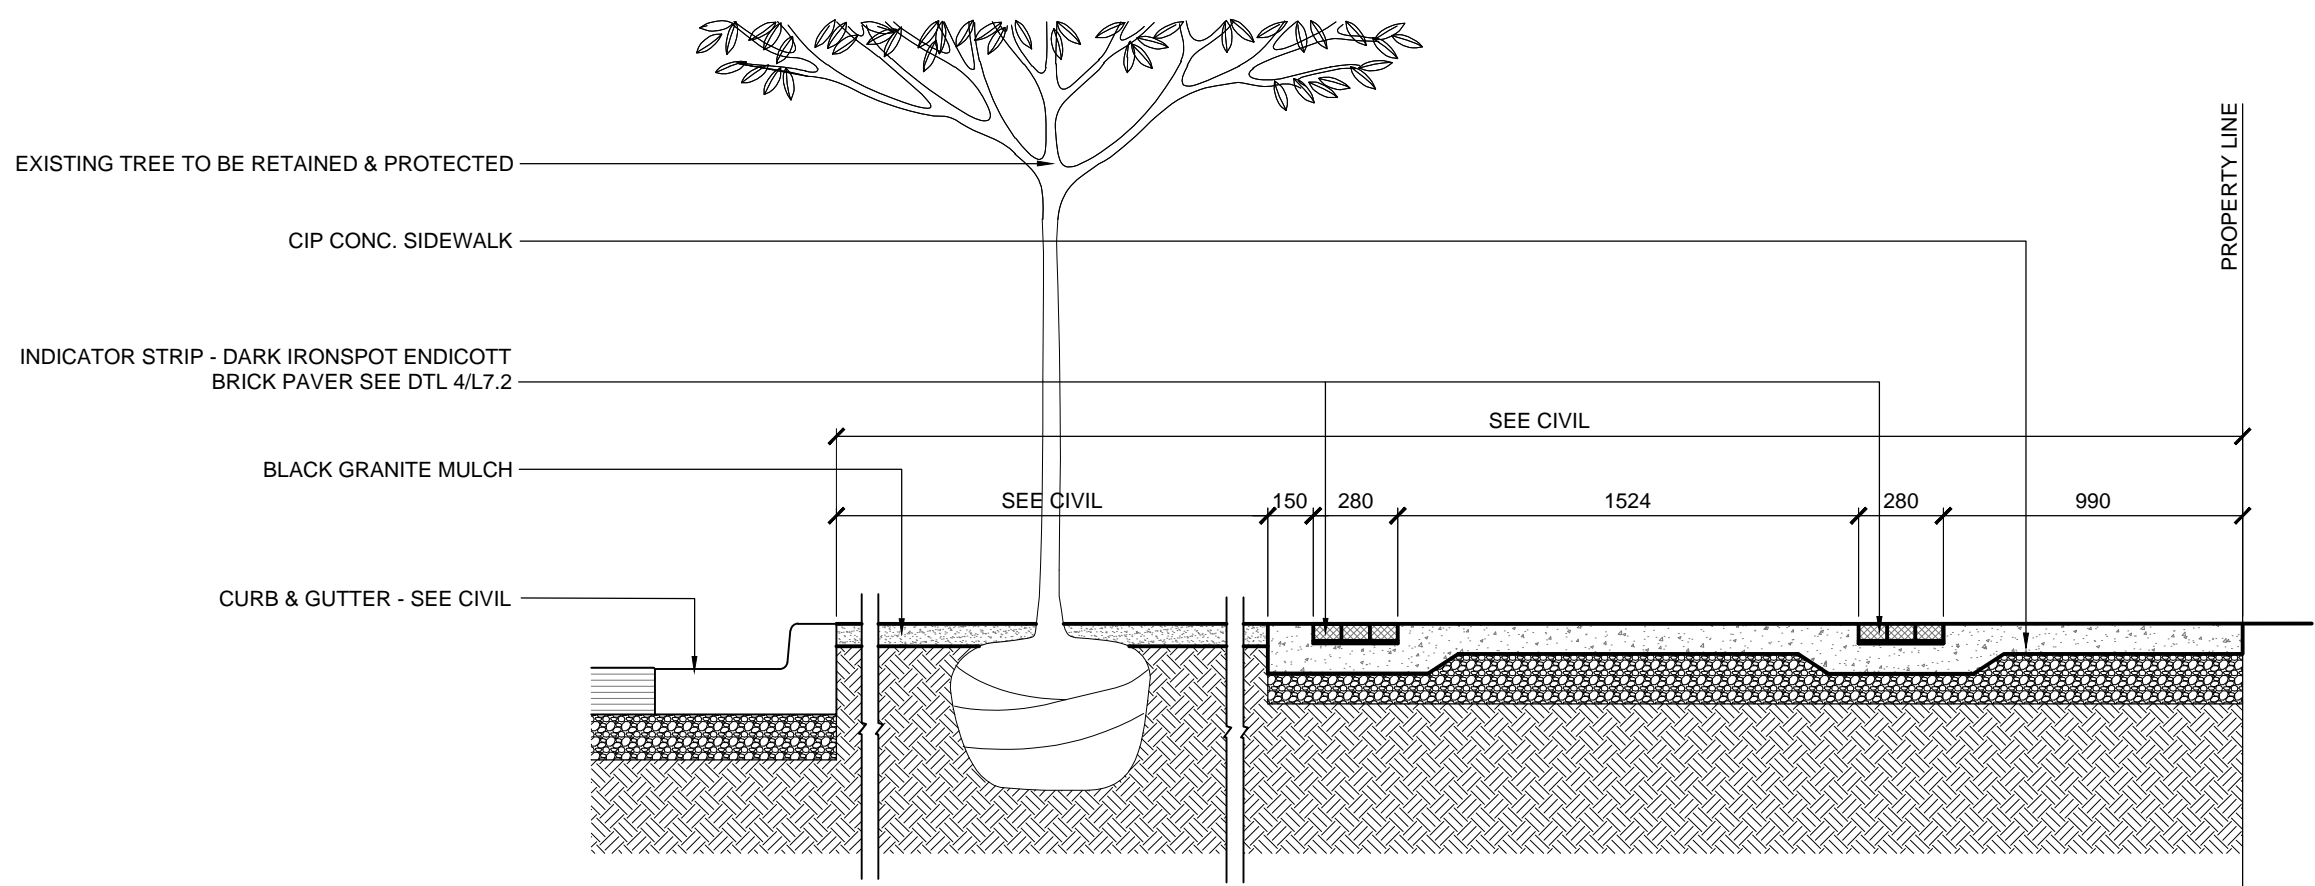

2 LILY EAST SIDEWALK SECTION  
L3.6 SCALE : 1:25

NOTES:  
These design documents are prepared solely for the use by the party with whom the design professional has entered into a contract and there are no representations of any kind made by the design professional to any party with whom the design professional has not entered into a contract.

LOCATIONS APPROVED UNDERGROUND STRUCTURES		G.B.M. ELEV.		 <div>HTFC PLANNING &amp; DESIGN 200-125 St. James Avenue East, Winnipeg, MB R2B 0P3 PHONE: 204-541-1907 FAX: 204-541-1907</div>				 <div>THE CITY OF WINNIPEG PUBLIC WORKS DEPARTMENT ENGINEERING SERVICES DIVISION</div>					
SIGNED BY: _____ DATE: _____						DESIGNED BY	JH	CHECKED BY	GM	CITY OF WINNIPEG  LILY ST. FROM ALEXANDER TO DISRAELI EAST SIDE SECTIONS			
SUPV UG STRUCTURES						DRAWN BY	JH	APPROVED BY	GM				CITY DRAINING NUMBER
LOCATION OF UNDERGROUND STRUCTURES AS SHOWN ARE BASED ON THE BEST INFORMATION AVAILABLE BUT NO GUARANTEE IS GIVEN THAT ALL EXISTING UTILITIES ARE SHOWN OR THAT THE GIVEN LOCATIONS ARE EXACT CONFIRMATION OF EXISTENCE AND EXACT LOCATION OF ALL SERVICES MUST BE OBTAINED FROM THE INDIVIDUAL UTILITIES BEFORE PROCEEDING						HOR. SCALE VERTICAL		RELEASED FOR CONSTRUCTION		SHEET	20	OF	39
		3	ISSUED FOR TENDER	05/25/16	JH	AS NOTED AS NOTED				BID NO. 345-2016			
		2	ISSUED FOR UG STRUCTURES REVIEW	04/08/16	JH								
		1	ISSUED FOR CITY OF WINNIPEG REVIEW	03/18/16	JH								
		NO.	REVISIONS	DATE	BY	DATE	05/25/16	DATE					