

228	500)						
228.	.000)						
227	500					A		- <u>A</u>
227	000							
226	500)						
226.	.000)						
225.	500)						
225	000)						
224.	500							
			П И					
			2+10 MATCHLINE					
			10 M			u c		
			2+			ע - כ	+ 7	

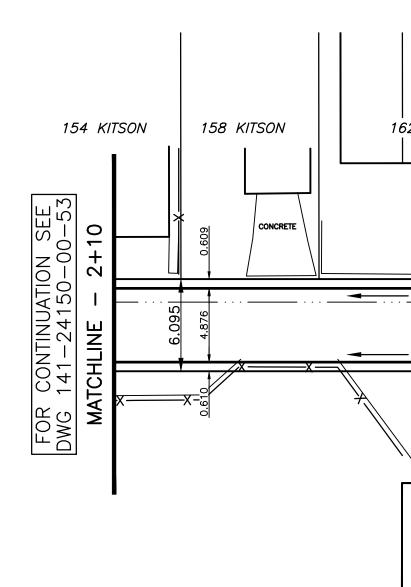

these limits of makes no rep accurate. WS	of property limits, and existing ar as shown on this drawing do not presentation or guarantee that th SP accepts no responsibility for o a result of decisions made or	represent a Lego e property limit ir lamages, if any, s					
·	WATERMAIN	<u> </u>	· · ·	M.T.S.	· · ·		WATE
- - - -	HYDRANT	+	·	TRAFFIC SIGNAL	— · —		VAL
\otimes	VALVE	8		CONCRETE/ASPHALT			LAND DRAIN
Ś	CURB STOP	*		SIDEWALK			WASTE WAT
	WASTE WATER SEWER			CURB RAMP			CENTE
	LAND DRAINAGE SEWER			PROPERTY LINE	—		SOUTH & E
	C.B. LEAD		32.00	ELEVATIONS	32.000		NORTH & W
0	MANHOLE			TEST HOLE LOCATION	- ♦ TH#		S. & E. F
	CATCH BASIN					<u>A</u>	N. & W. F
	GAS						
	HYDRO						
EXISTING	LEGEND – PLAN	PROPOSED	EXISTING	LEGEND – PLAN	PROPOSED	EXISTING	LEGEND -

						2+6	2 50		227.7	60-																					-
									227.7 	ļ`									517	A. Z+	95.00		227.9		\mathbb{N}			$- \int$	-STA.	3+0	1.4
										\setminus								A A 710				•									
								Δ		×			_).712											1	.02	7-
0.55%		Δ	-A				0.7	1%						-				0.71	/。												
+ +	-													F		 DSED	GUT	TER -	- NOF	 RTH		EX.	CENTE	RLINE				MA ⁻	TCH E	EXISTI GRAD	NG)ES
									227.	525			\uparrow				+	 R – :													
						IA. Z-	+40.0			.525							-	-		' 											
																													 		-
																												NORTH,			
																												NOF			
																												-			
																												2			-
																												GUTTER			
										AISE																		SED			
			-	Ľ							H																	RAIS	Z		
				T						ART	- NORTH																	46 END RAISED	STIC		
				PKAUE																								<u>–</u> Ш	NAX V		
			- C	5						50	Ř																				-
			-	↓				P		-2-	GUTTER .							5 - 75									Q	3+01.	ART 		-
			C	+ N			C	+ \		5	പ							5 									r)) M	ST		
												ALC																			
												RIGH																			
					K	ITS	50N	1 3	STR	EE	Τ,	/	1AH	NB	JR	Y :	STF	REE	T												
		I	I			I					-				I								I						I		
2 <i>גודso</i> ו ו	N		1	64 K	ITSON	v	166 H	KITSOI	N	168	KITSO	v	170	KITSO	N	17	72 KI	TSON		17	76 KI	TSON		1	78 K	ITSON					
												Іг					Г		-								1				
																												¥		ł	<u>ب</u>
CONCRETE																							Ĩ								÷ S
	AUTION	I GAS						CONCI	REIE									CONCRET	TE /								PAVERS			R	Ì
	· · 50	GAS _	•н.р. (227.	525)		_	-			(227	.649)	(227.	760)	· ·		· · · <u> </u>				· · · _			50 GA	<u>н Бсоисі</u> S · · · ·	(<u>227</u>	.990).	(22	7.96	के=		-
																															I GA
		((227.	525)		-	4			(227	.649)							-									(22	7.96	0 - 0		
																							ASF	PHALT					CAS .	R=5.00	8
																													- 20		
																													. . .		``
																							$\overline{}$							RIM	
																								١					. . 		s ź
																											RIM INV S	22 5 223	7.04 乀 3.70 	\downarrow	
																														1	

WATERMAIN Image: Construction of all services with constructions. B.M. ELEV. Image: Construction of all services with construction. B.M. ELEV. LAND DRAINAGE SEWER Image: Construction of all services with e down of all services. Date Image: Construction of all services. Image: Construction of all services. <td< th=""><th></th><th></th><th></th><th></th><th></th><th></th><th></th><th></th><th></th><th></th><th></th><th></th><th></th></td<>													
VALVE VALVE <th< td=""><td>_</td><td>WATERMAIN</td><td></td><td></td><td></td><td>B.N</td><td>М.</td><td></td><td></td><td></td><td></td><td>16</td><td>00 BUFF</td></th<>	_	WATERMAIN				B.N	М.					16	00 BUFF
LAND DRAINAGE SEWER	-	VALVE					EV.						
WASTE WATER SEWER	_	LAND DRAINAGE SEWER		UNDERGROUND STRUCT	UKES							FA	X: 204-
SOUTH & EAST GUTTER South & EAST GUTTER<	_	WASTE WATER SEWER										WV	WW.WSPG
SOUTH & EAST GUTTER DESIGNED BY M.B.S. CHECKED BY R.H NORTH & WEST GUTTER BY M.B.S. BY R.H S. & E. PAD/GARG. Location of underground structures as shown are based on the best information wallable BUT No Guarantee Is Given That ALL Existing Utilities are shown or that ALL Existing Utilities are shown or the individual Utilities BEFORE PROCEEDING WITH CONSTRUCTION.	_	CENTERLINE			DATE								
NORTH & WEST GUTTER NOTE: <	-	SOUTH & EAST GUTTER			DATE						MDS		ы
S. & L. PAD/GARG. Location of posted proceeding with constructions. Location of posted proceeding with construction. Location posted proceeding with posted proceedin	-	NORTH & WEST GUTTER		NOTE:						Bt	M.D.S.	Bi	
N. & W. PAD/GARG. Available But No GUARANTEE IS GIVEN THAT ALL EXISTING UTILITIES ARE SHOWN OR THAT THE GIVEN LOCATIONS ARE EXACT. LOCATION OF ALL SERVICES MUST BE OBTAINED FROM THE INDIVIDUAL UTILITIES BEFORE PROCEEDING WITH CONSTRUCTION. <th< td=""><td>-</td><td>S. & E. PAD/GARG.</td><td></td><td></td><td></td><td></td><td></td><td></td><td></td><td></td><td>MRS</td><td></td><td>L M</td></th<>	-	S. & E. PAD/GARG.									MRS		L M
THAT THE GIVEN LOCATIONS ARE EXACT. CONFIRMATION OF EXISTENCE AND EXACT LOCATION OF ALL SERVICES MUST BE OBTINED FROM THE IDMINIDUAL UTILITIES BEFORE PROCEEDING WITH CONSTRUCTION. 2 ISSUE FOR TENDER 2016/05/31 R.H. HOR. SCALE: 1.200 RELEASED FOR CONSTRUCTION	-	N. & W. PAD/GARG.		AVAILABLE BUT NO GUARANTEE IS GIVEN	IN							ы	
LOCATION OF ALL SERVICES MUST BE OBTAINED FROM THE INDIVIDUAL UTILITIES BEFORE PROCEEDING WITH CONSTRUCTION. 1 COW REVIEW MAY/16 K.G. VERT. SCALE: 1:25				THAT THE GIVEN LOCATIONS ARE EXACT	T.	2	ISSUE FOR TENDER	2016/05/3	1 R.H.	HOR. SCALE:	1:250		
BEFORE PROCEEDING WITH CONSTRUCTION.				LOCATION OF ALL SERVICES MUST BE		1	COW REVIEW	MAY/16	K.G.	VERT. SCALE:	1:25		
		LEGEND – PROFILE	PROPOSED			NO.	REVISIONS	DATE	BY	DATE	APRIL 2016	DATE	
		1		<u> </u>			1						

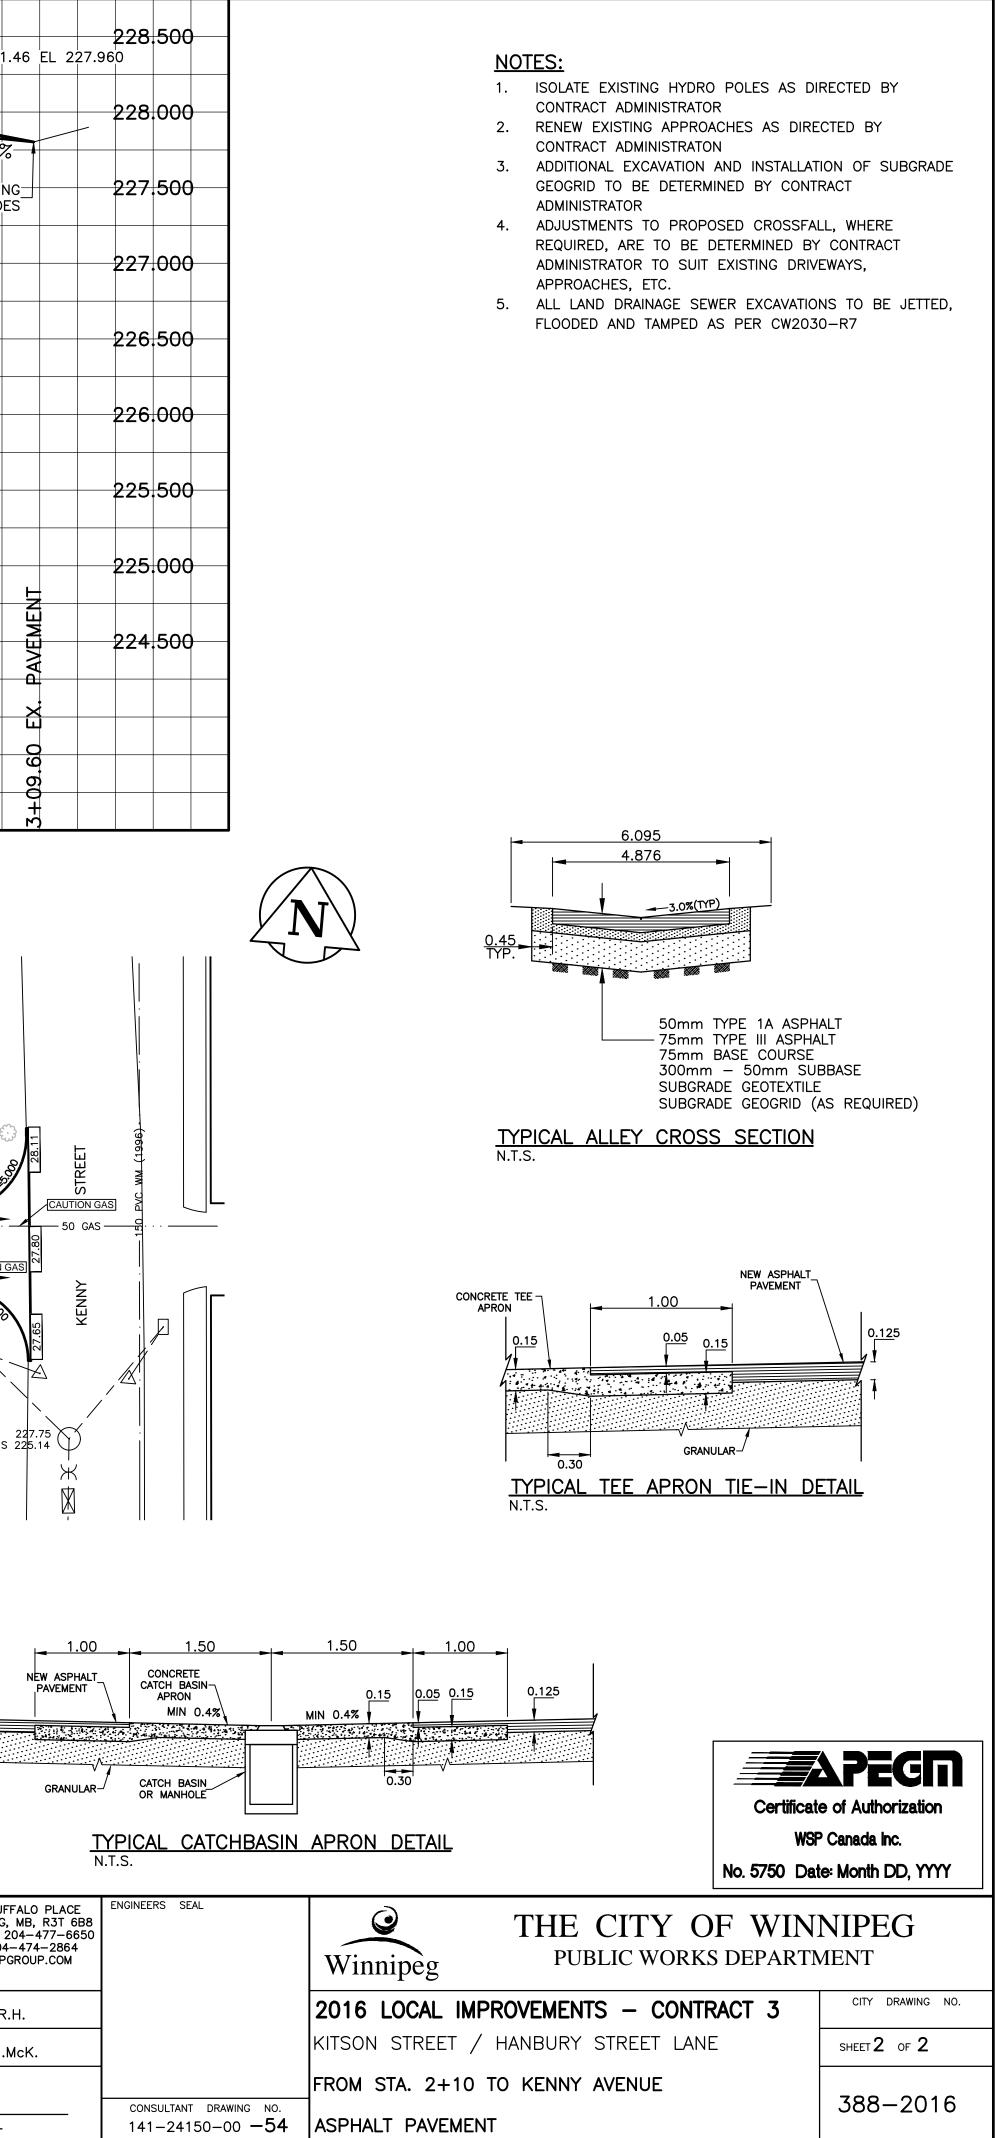

Arch D, L:\Projects\2014\141-24150-00 COW 2015 Local Improvements\Contract 3 - 2016 Local Improvements\03 DWGS\02 Working Dwgs\04 Civil\Kitson St_Hanbury St.dwg, 5/31/2016 2:42:08 PM