


Issue / rev.

1	2016.07.15	Issued for construction
#	date	issue notes

professional seals

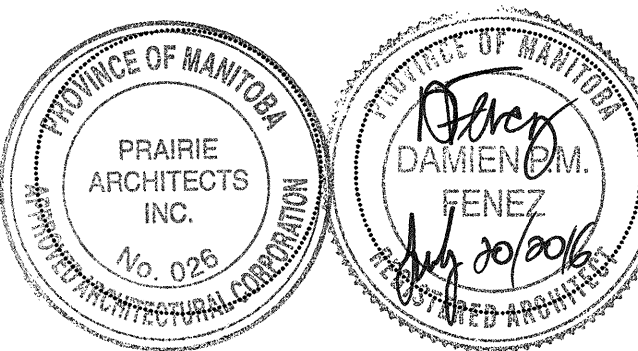

project information

**SEVEN OAKS POOL RENOVATION & ADDITION**

444 ADSUM DRIVE  
WINNIPEG, MB  
CANADA

client

CITY OF WINNIPEG  
4TH FLOOR - 85 KING ST.  
WINNIPEG, MB

drawing information

**FINISH PLAN**

drawn by: LW  
approved by: DF

scale: 1:100  
date issued: 2016.07.15  
proj. #: 2014.66  
rev. #: R-0

**GENERAL NOTES:**

- EXIST GLAZED BLOCK TO REMAIN, SALVAGE FROM DEMO'D AREAS FOR INFILL & REPAIR AS REQ'D FOR ALL AREAS WHERE EXISTING WALLS ARE TO REMAIN AND ARE ADJACENT IN SAME SPACE; FEMALE CHANGE 115, MALE CHANGE 118, CORR 119
- ENSURE SMOOTH TRANSITION FROM NEW TO EXIST FLOOR FINISHES FOR ACCESSIBILITY.
- TILE IN POOL BASIN & RAMP ON ALL SIDES, HORIZONTAL & VERTICAL
- REFER TO ROOM FINISH SCHEDULE & SPECIFICATION

**FINISH PLAN KEYNOTES:**

- EXIST BRICK VENEER FINISH TO REMAIN
- CONC LOCKER BASES. REFER TO DETAILS
- EXISTING FLOOR FINISH TO REMAIN
- RECESSED WALK OFF MAT
- TILE ON VERTICAL SURFACE. REFER TO DETAILS
- DECK DRAINS. REFER TO MECH
- CUTTER SYSTEM. REFER TO DETAILS
- DEPTH MARKING & NO DIVING SYMBOL IN TILE

