



- T/O STRUCT.H.P. 106 736
- T/O STRUCT.L.P. 104 220
- T/O STRUCT.L.P. 102 958
- T/O MAIN FLOOR 100 000
- T/O CRAWLSPACE 98 200

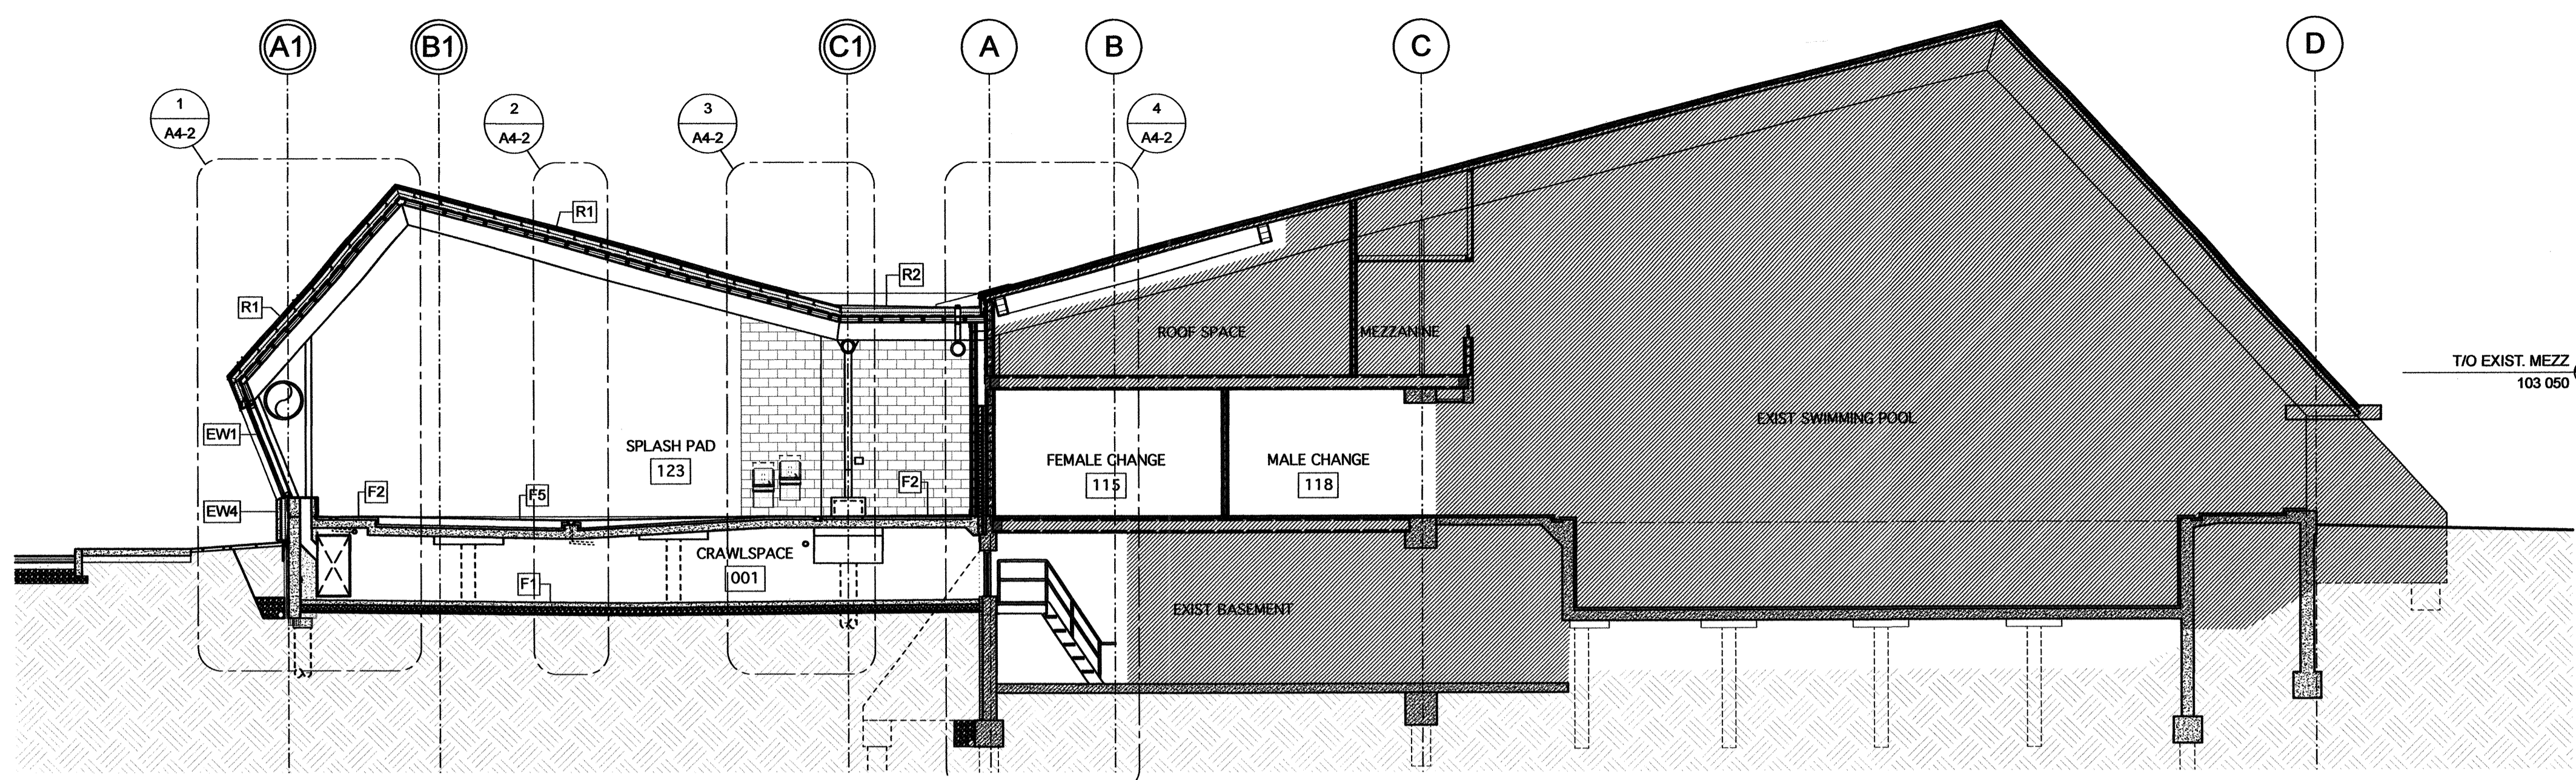


1 BUILDING SECTION
Scale: 1:100

- T/O STRUCT.H.P. 106 736
- T/O STRUCT.L.P. 104 220
- T/O MAIN FLOOR 100 000
- T/O POOL 99 215
- T/O CRAWLSPACE 98 200

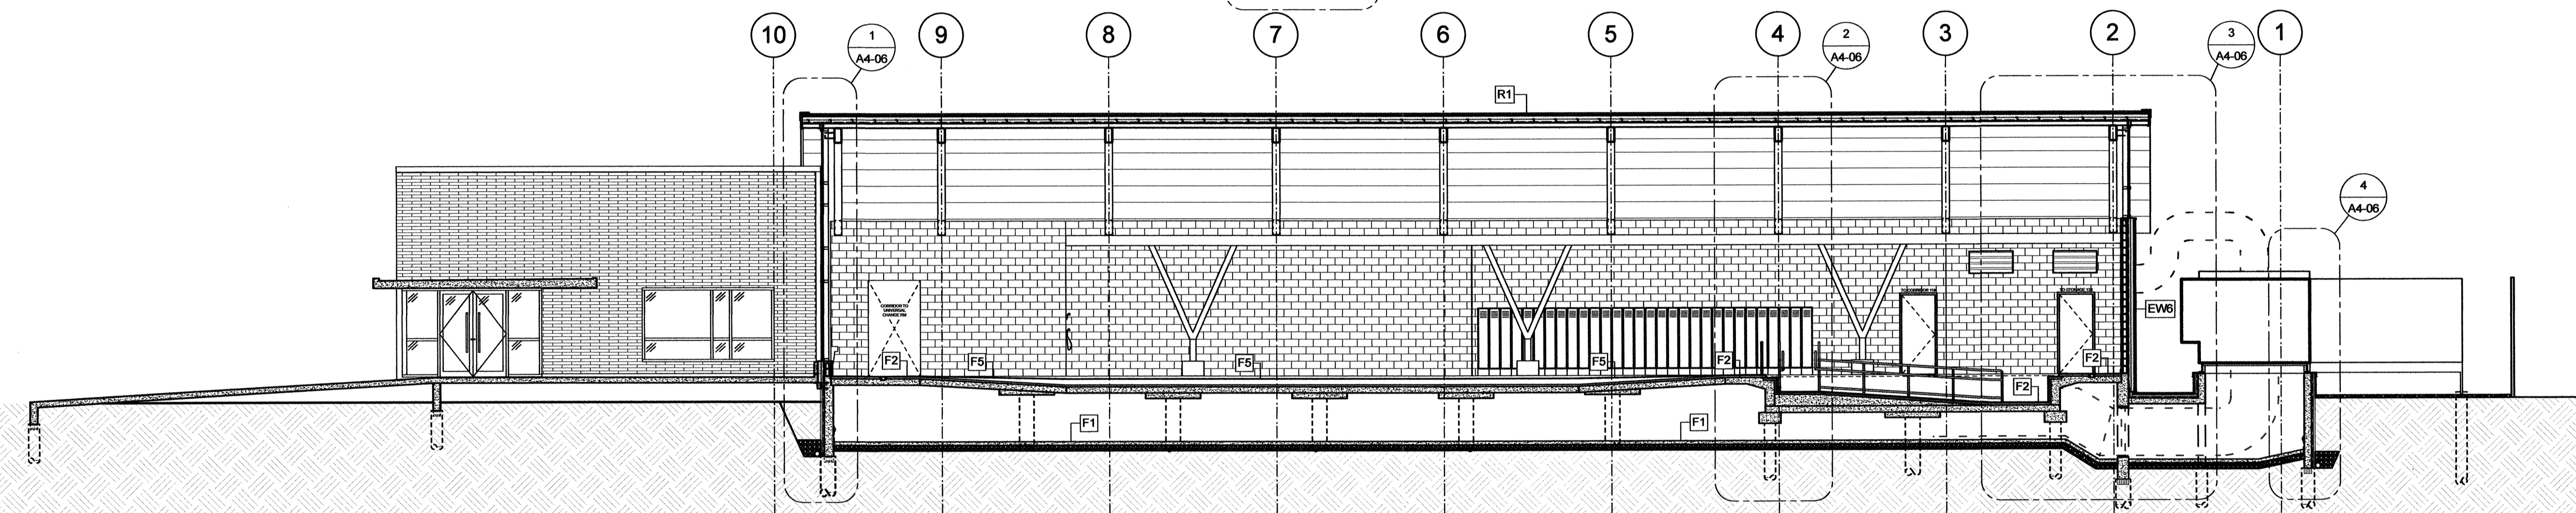


2 BUILDING SECTION
Scale: 1:100

- T/O MAIN FLOOR 100 000
- T/O POOL 99 215
- T/O CRAWLSPACE 98 200

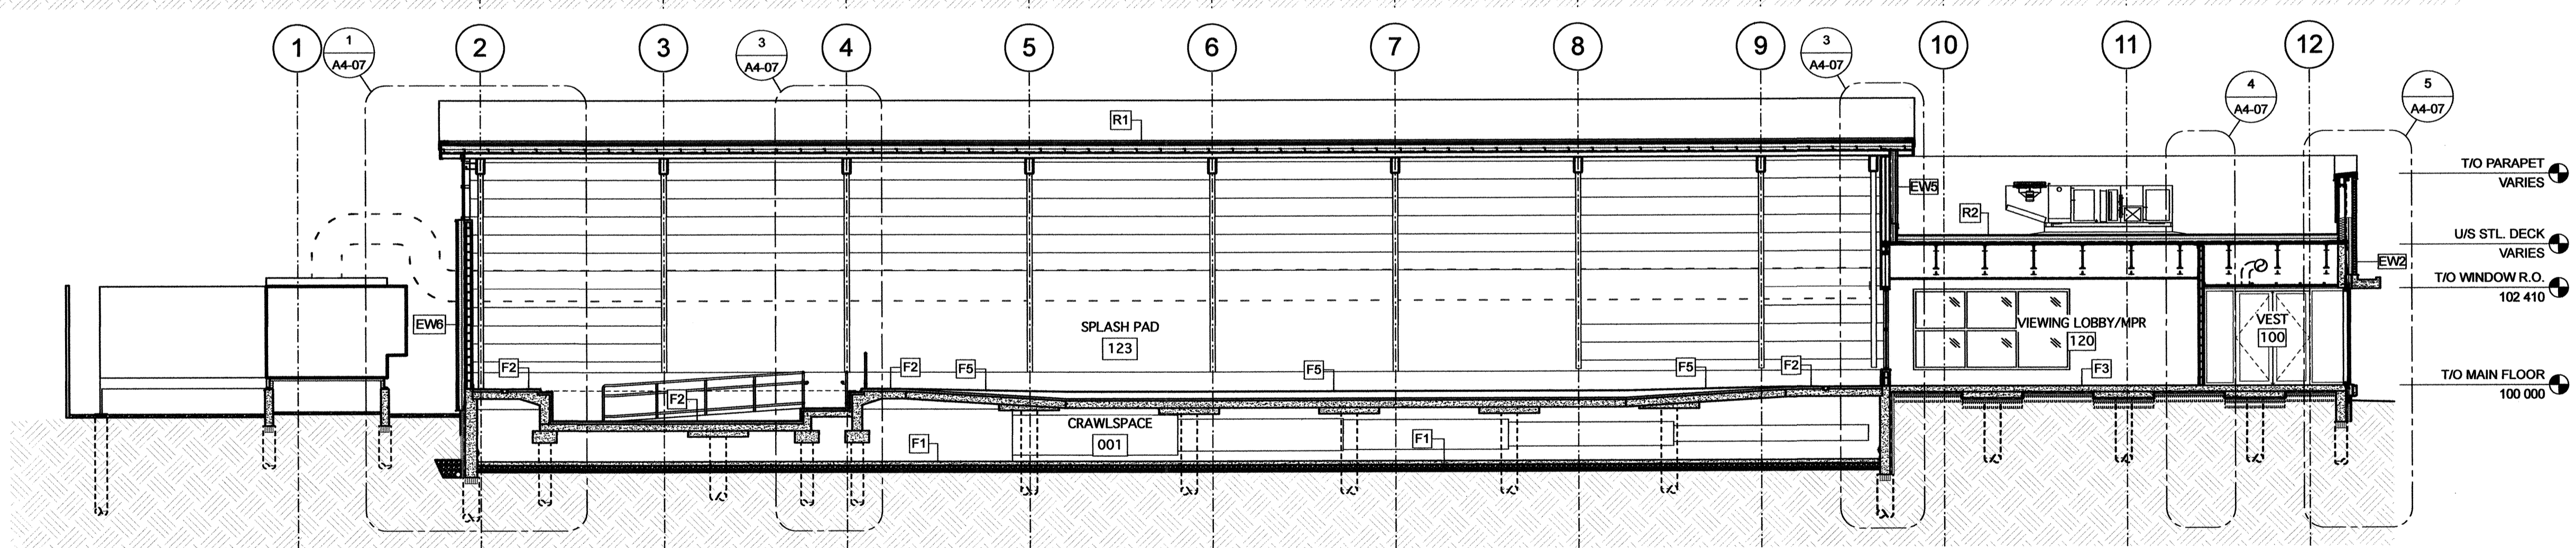


3 BUILDING SECTION
Scale: 1:100

- T/O PARAPET STL 105 600
- T/O CONC. BLK. 103 400
- T/O EXIST. MEZZ 103 050
- T/O MAIN FLOOR 100 000

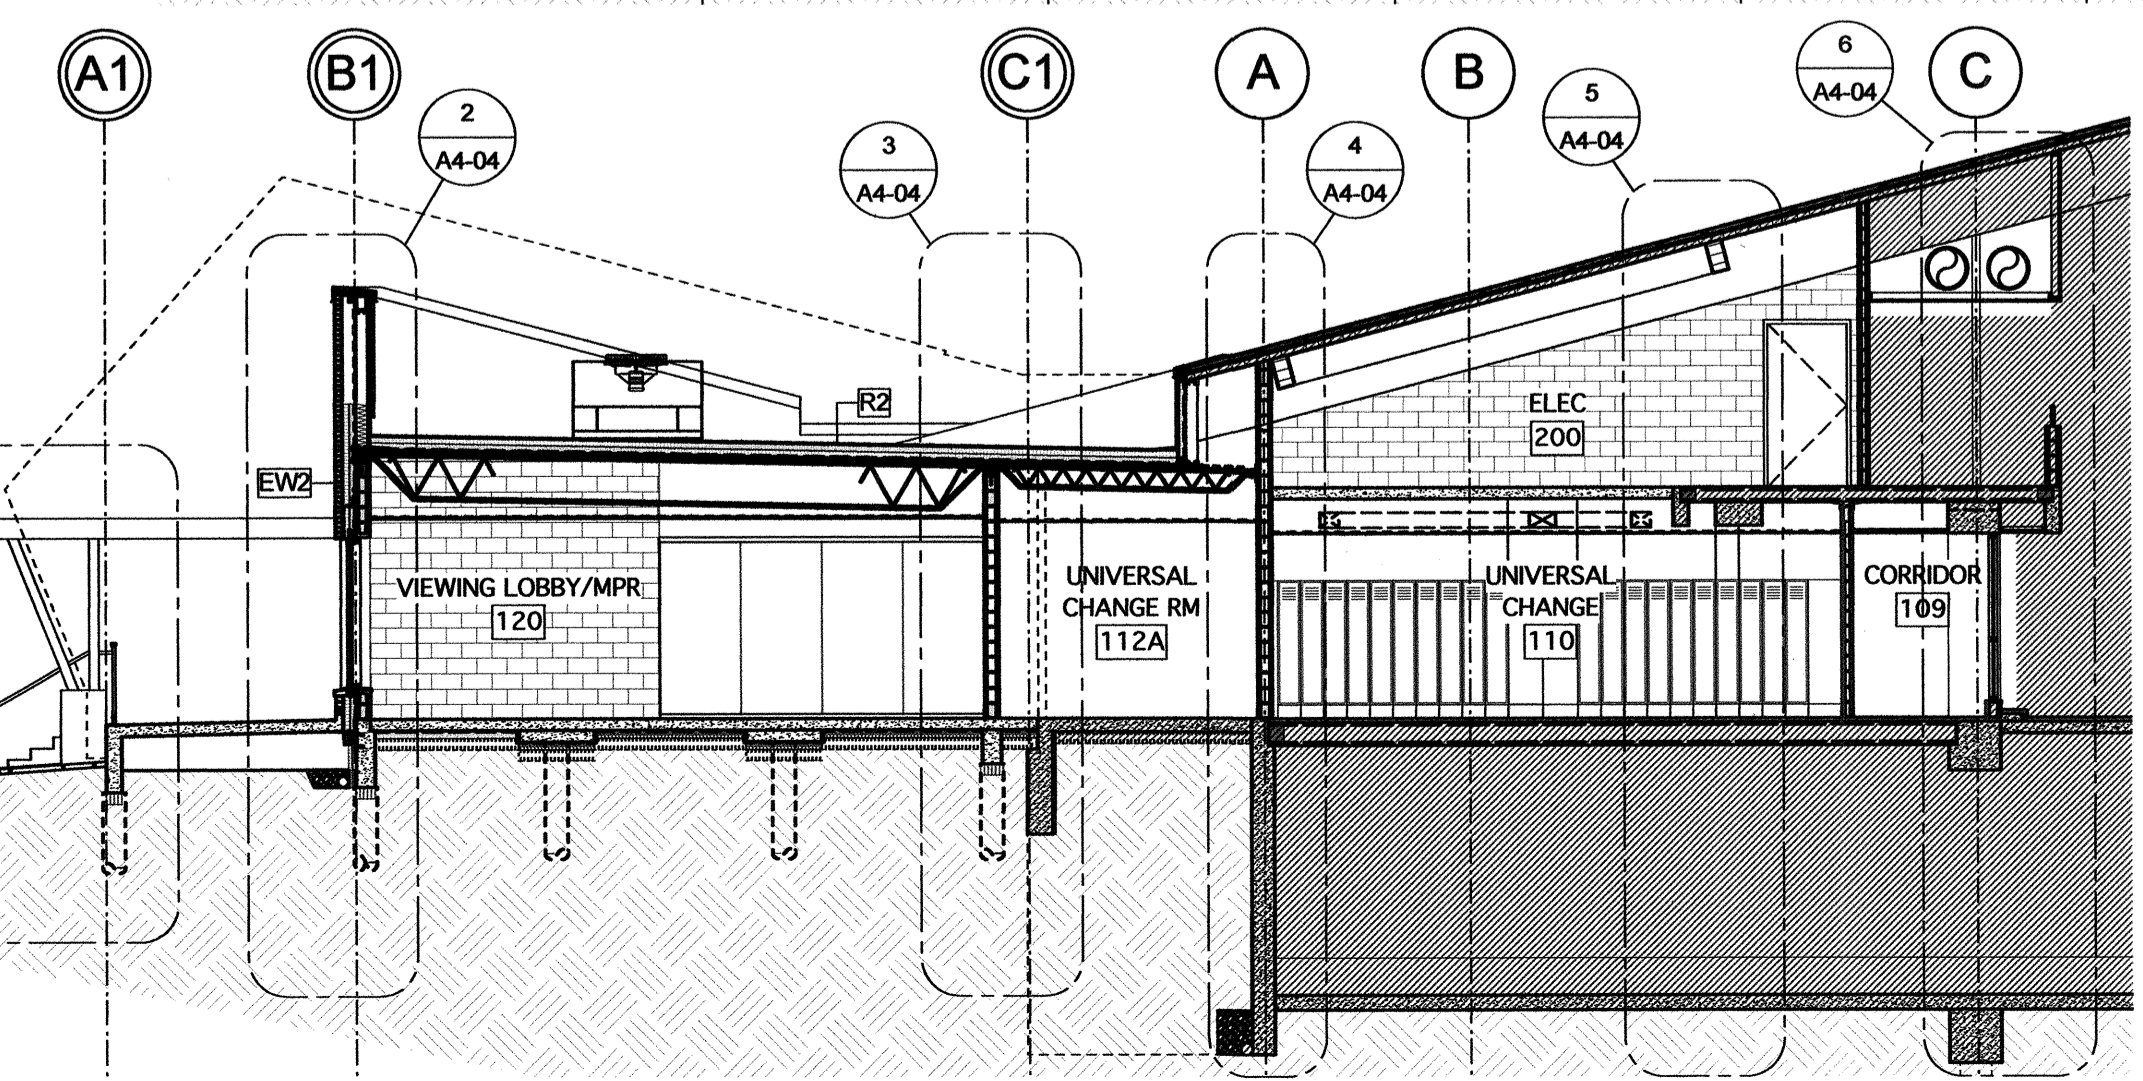


4 BUILDING SECTION
Scale: 1:100

- T/O PARAPET STL 105 600
- T/O CONC. BLK. 103 400
- T/O EXIST. MEZZ 103 050
- T/O MAIN FLOOR 100 000

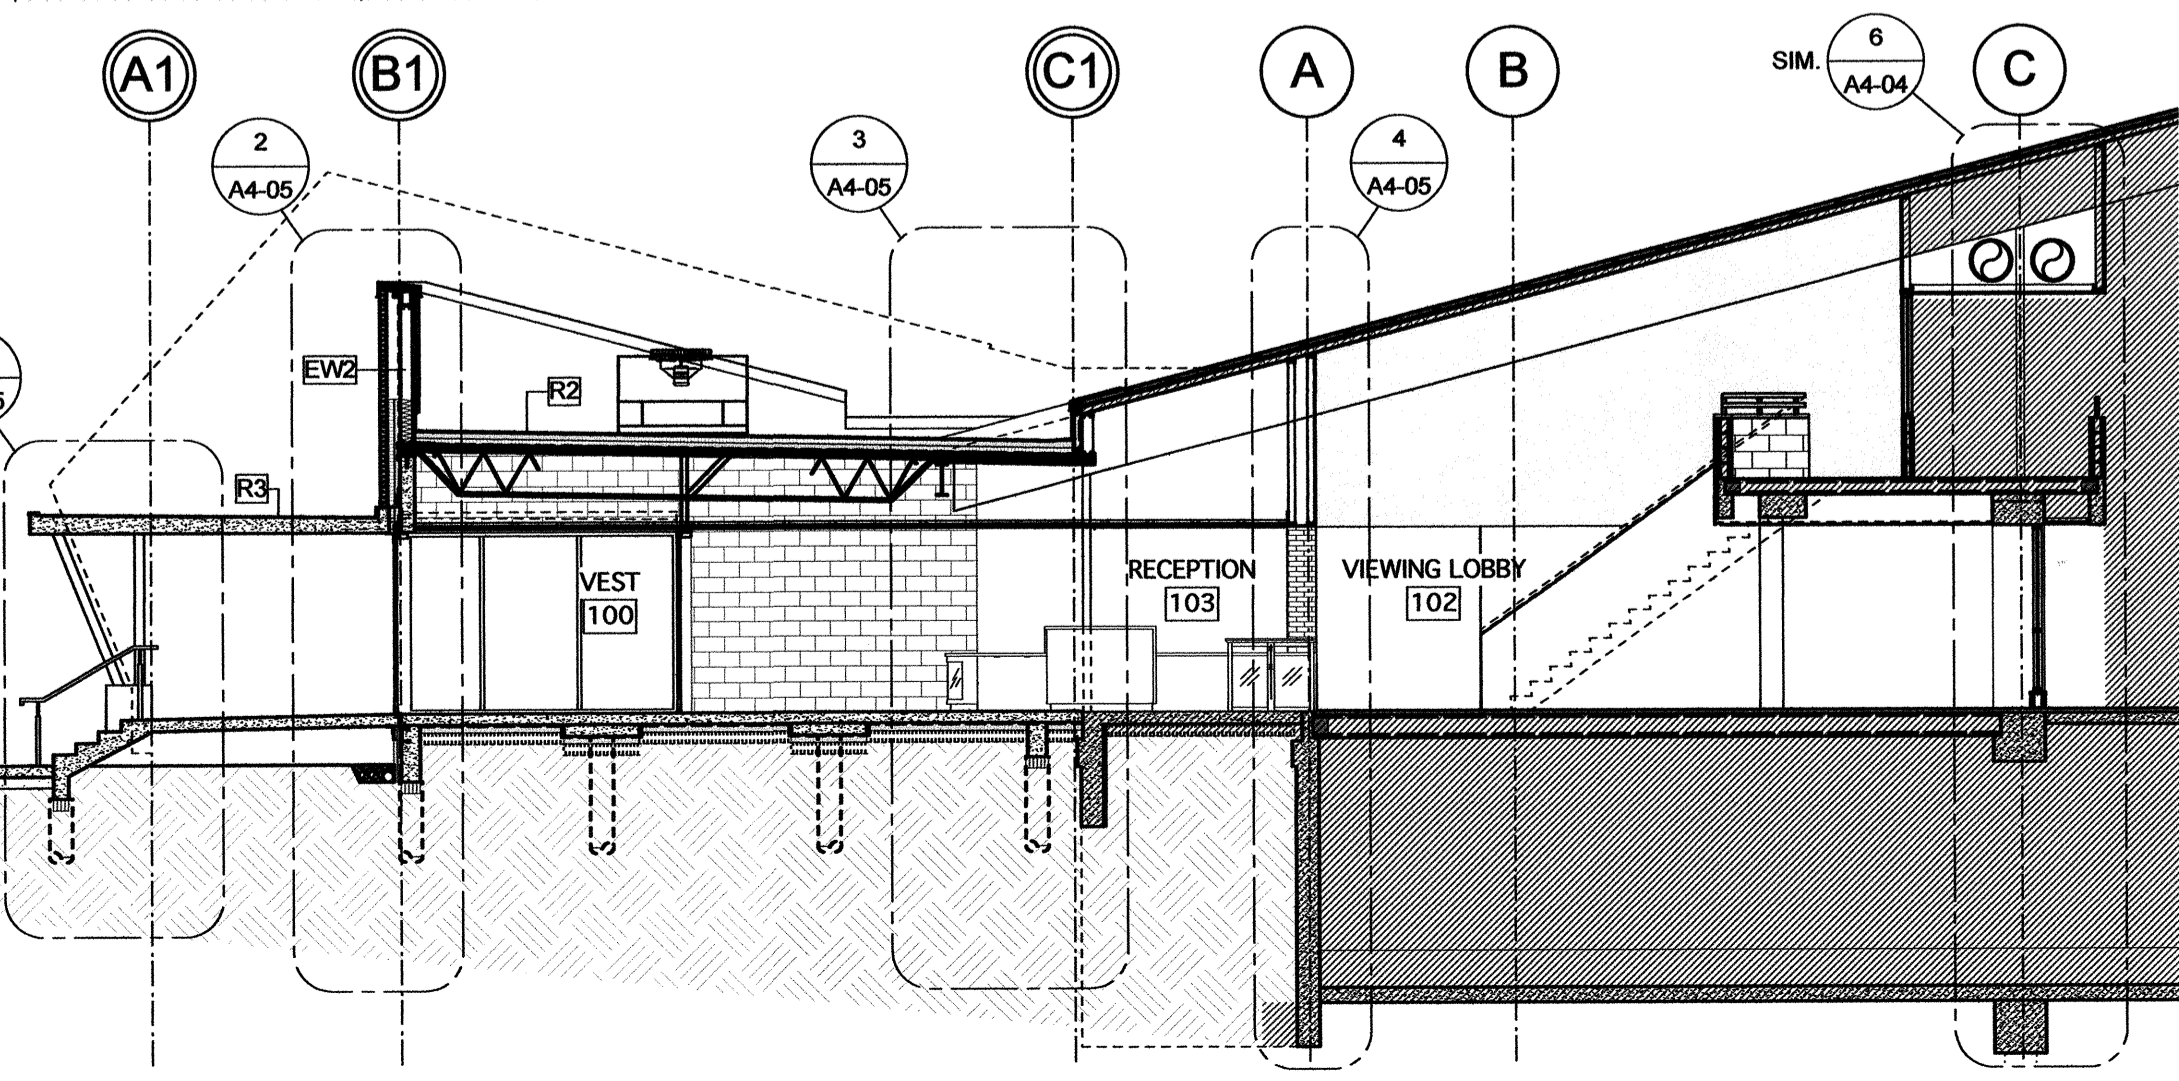

5 BUILDING SECTION
Scale: 1:100

Issue / rev.	date	issue notes
4	2016.07.15	issued for construction
3	2016.06.13	issued for 99% review
2	2015.12.02	issued for class 1 pricing
1	2015.03.03	issued for class 'c' pricing

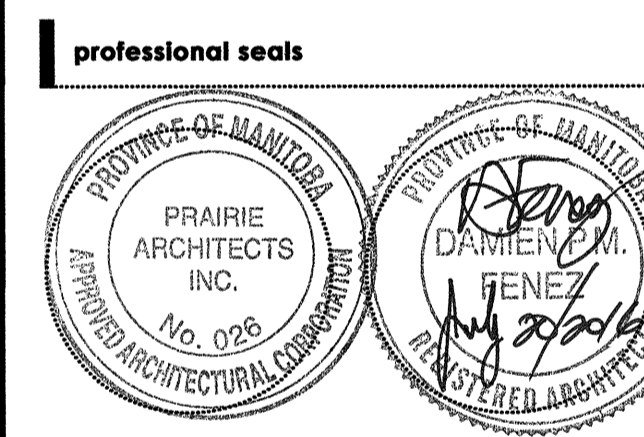

project information

SEVEN OAKS POOL RENOVATION & ADDITION
444 ADSUM DRIVE
WINNIPEG, MB
CANADA

client

CITY OF WINNIPEG
4TH FLOOR - 85 KING ST.
WINNIPEG, MB

drawing information

BUILDING SECTIONS
drawn by: LW/JDB
approved by: DF
scale: 1:100
date issued: 2016.07.15
proj. #: 2014.66
rev. #: R-0

SEVEN OAKS POOL RENOVATION & ADDITION
BID OPPORTUNITY NO. 645-2016

A4 01