


Issue / rev.

Issue / rev.	date	issue notes
3	2016.07.15	Issued for construction
2	2016.06.13	Issued for 99% review
#	date	issue notes

Professional seals

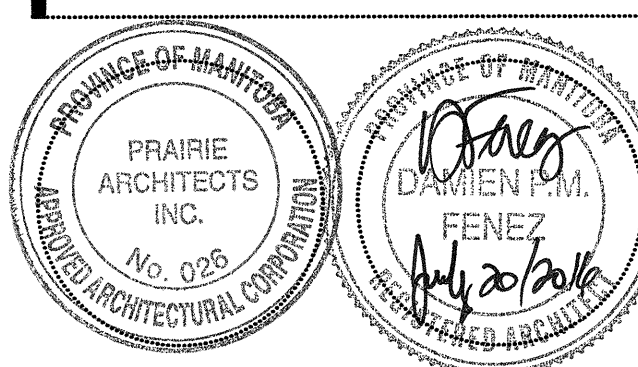

Project information

SEVEN OAKS POOL RENOVATION & ADDITION

444 ADSUM DRIVE
WINNIPEG, MB
CANADA

client

CITY OF WINNIPEG
4TH FLOOR - 85 KING ST.
WINNIPEG, MB


drawing information

SECTIONS DETAILS


drawn by: **JDB**
approved by: **DF**
scale: 1:10
date issued: 2016.07.15
proj. #: 2014.66
rev. #: R-0

SEVEN OAKS POOL RENOVATION & ADDITION
BID OPPORTUNITY NO. 945-2016


This drawing must not be scaled. The contractor shall verify all dimensions and other data on site prior to commencement of work. All discrepancies, errors, and omissions are to be reported to the architect. Drawing and specifications are instruments of service, and the property of the architect. No reproduction may be made without the permission of the architect, and when made, must bear his name. All prints to be returned to the architect on request.

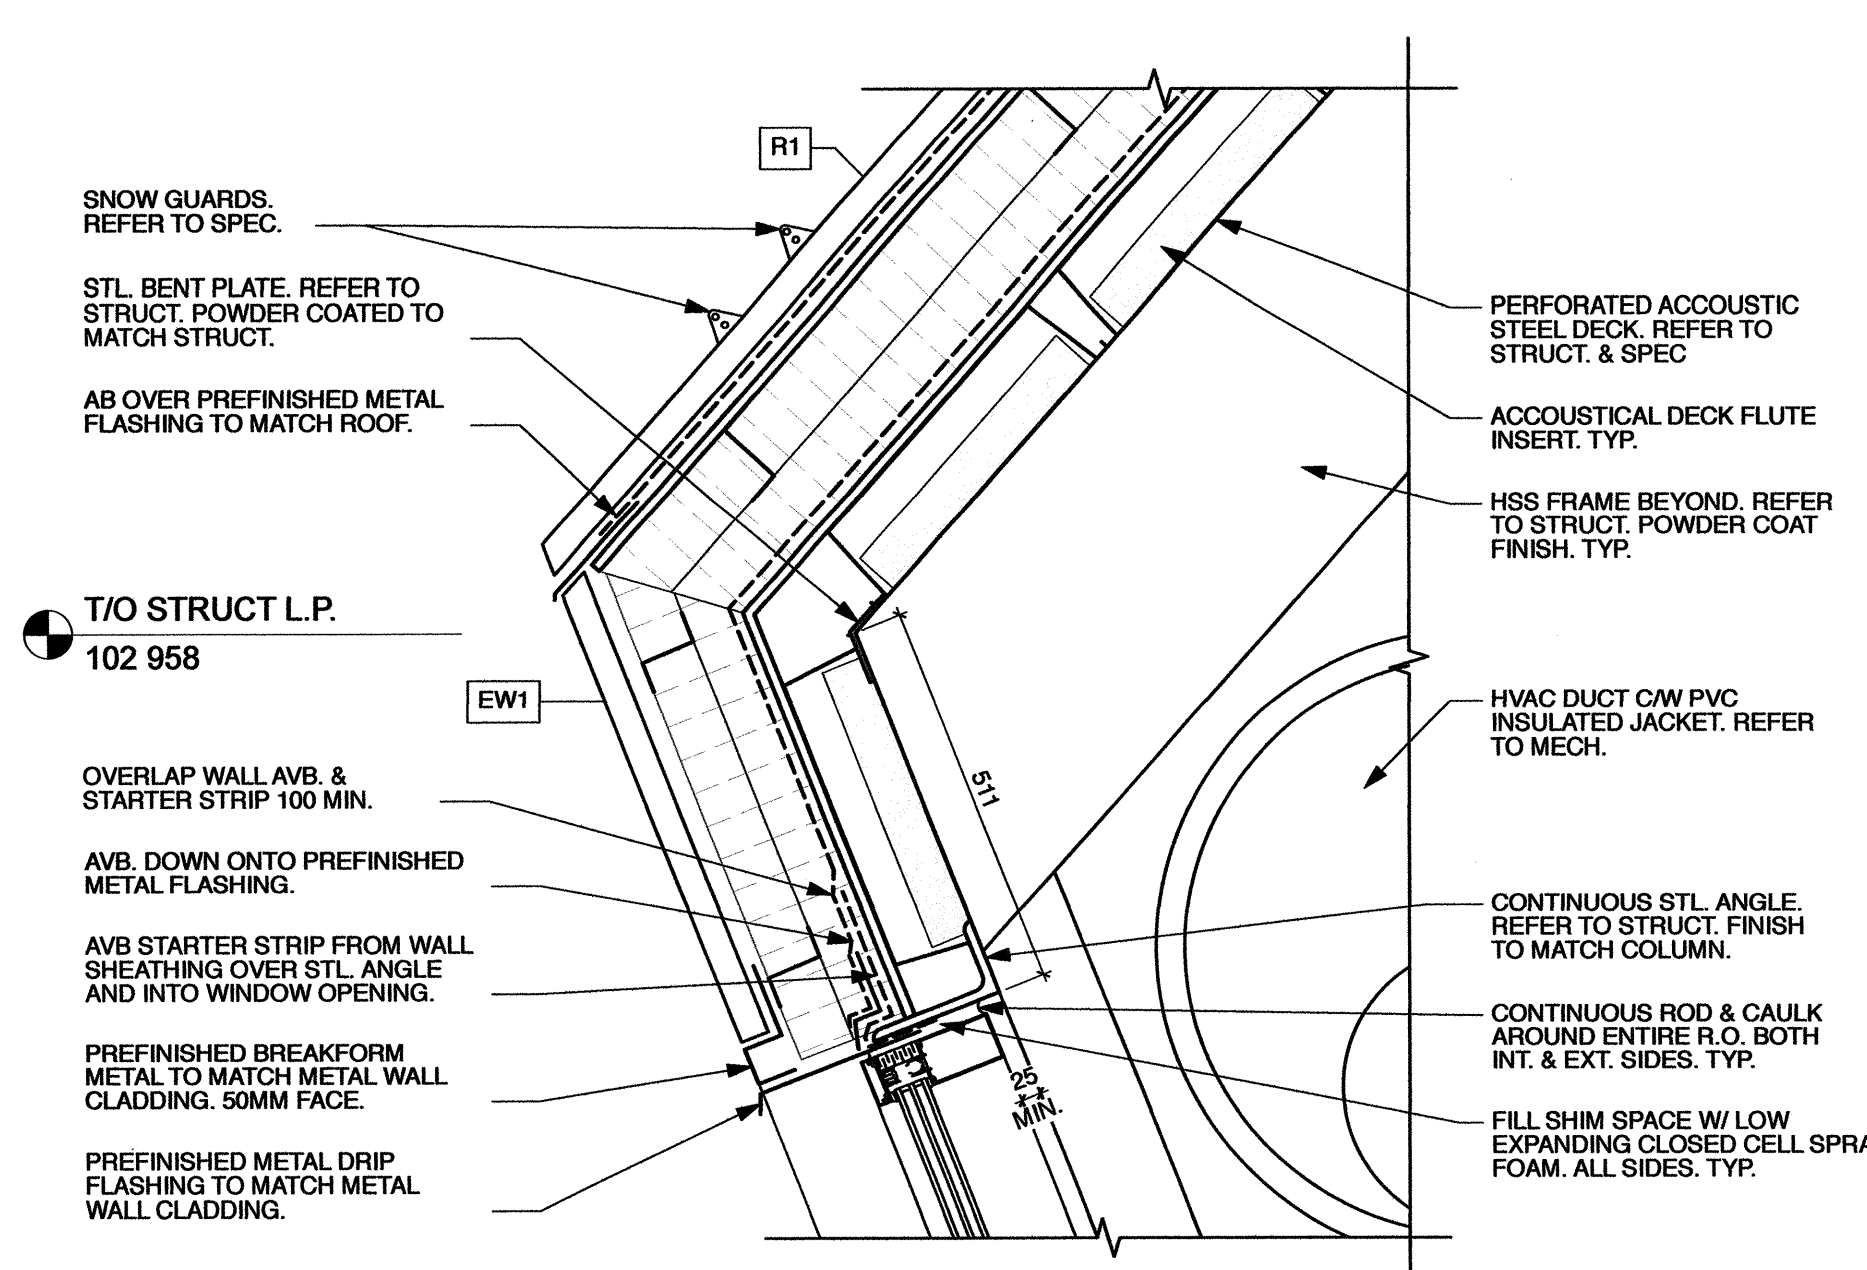


1 TYP. CURTAIN WALL HEAD DTL. @ EW1
1:10

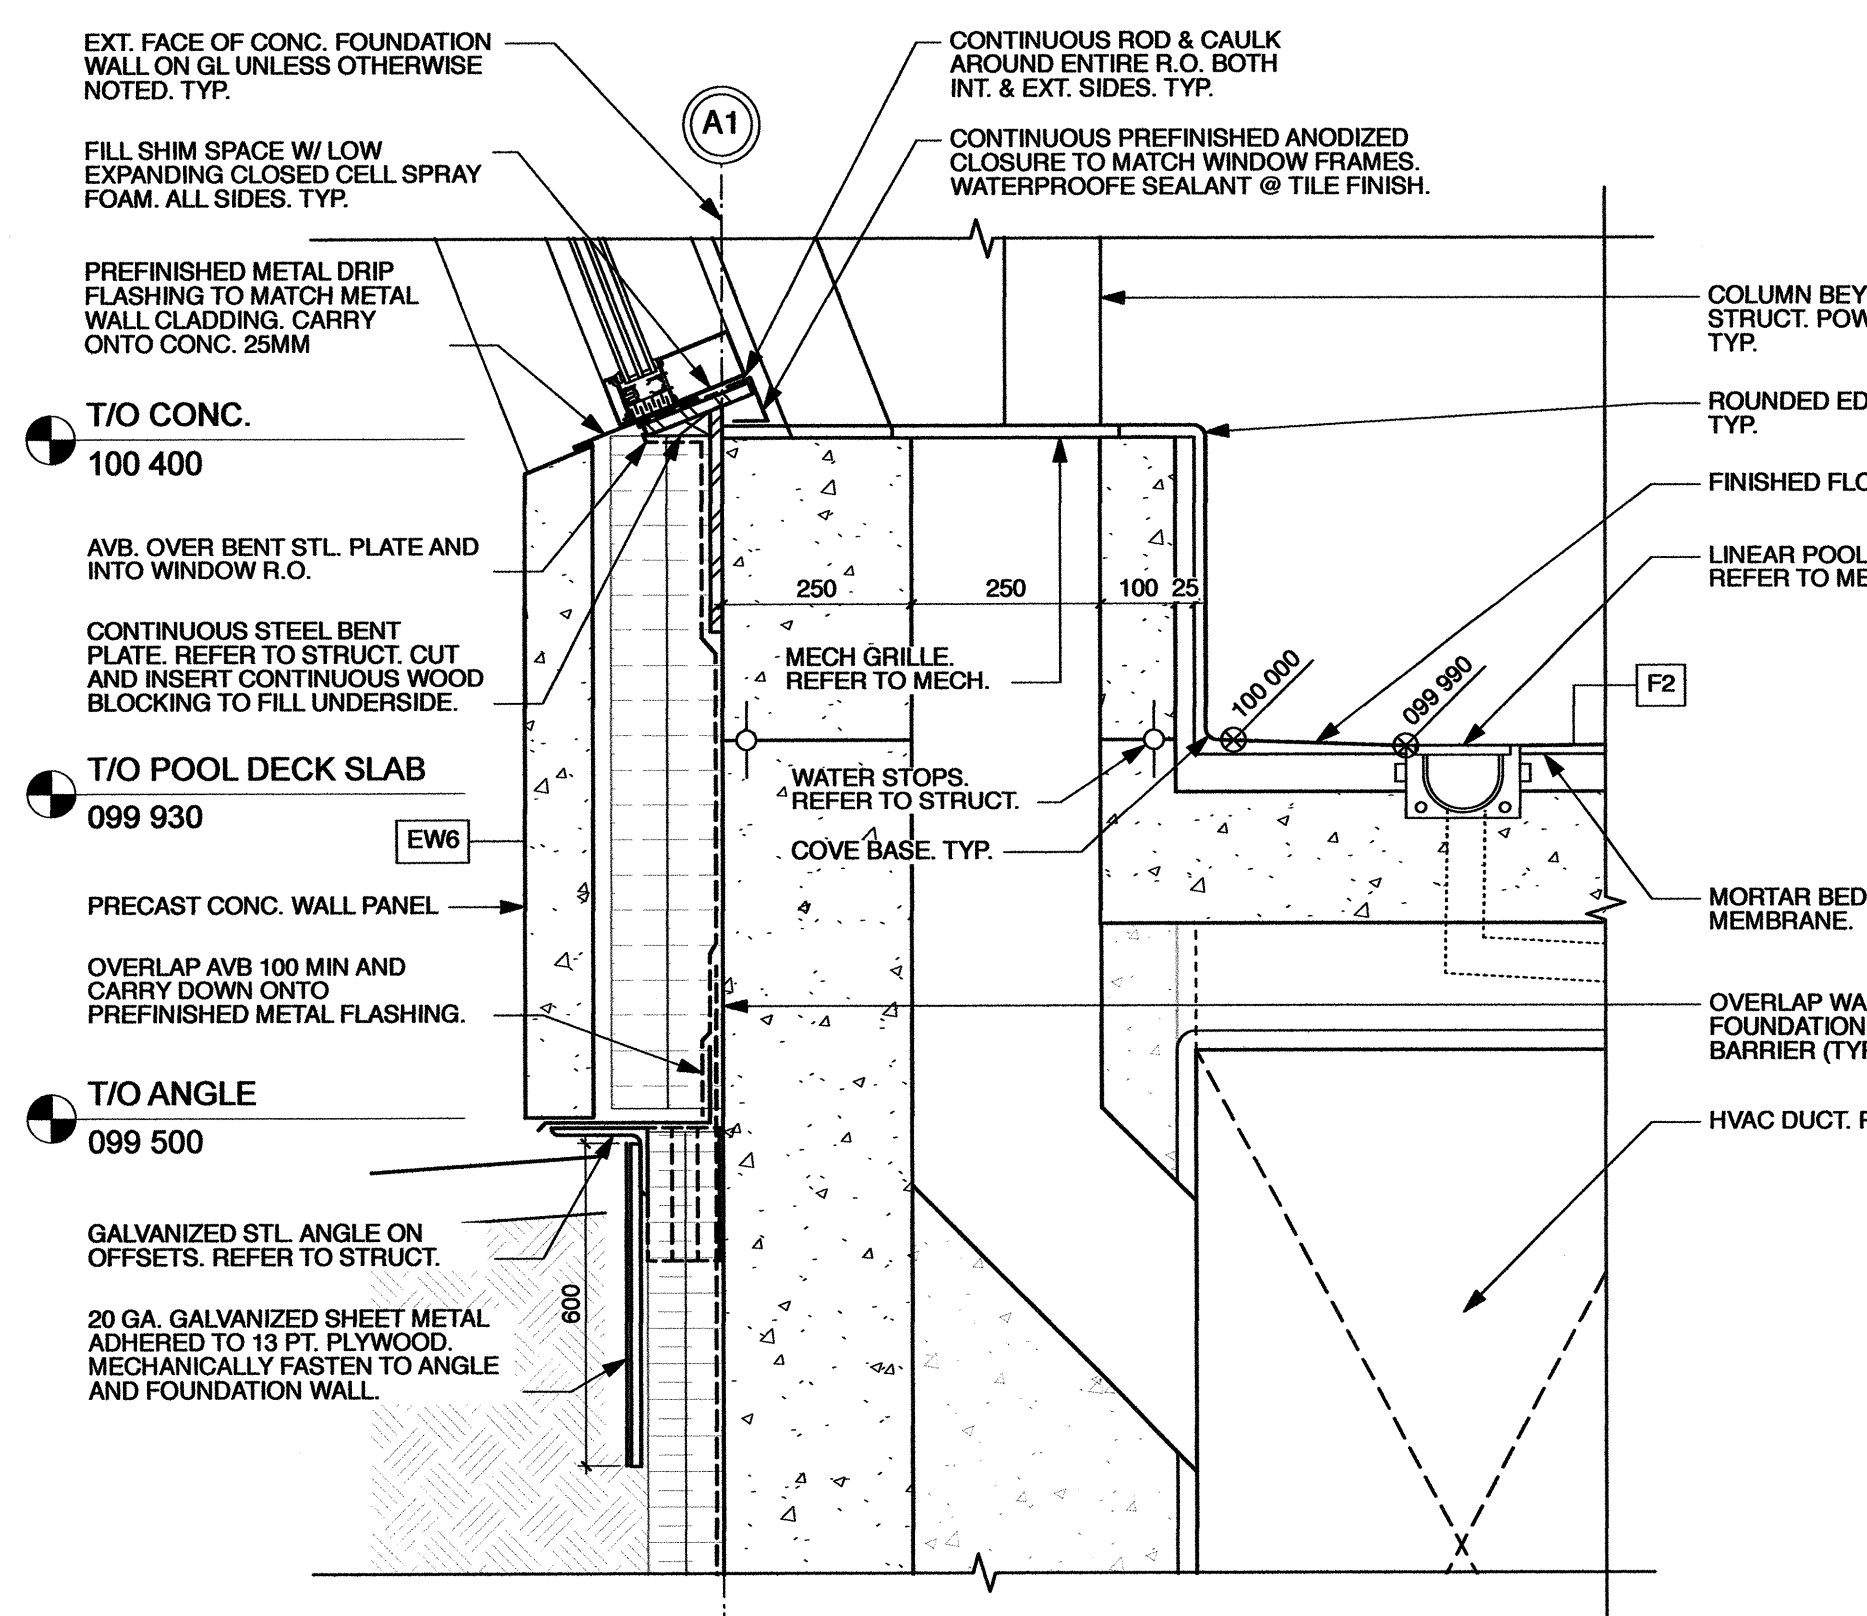


2 TYP. CURTAIN WALL SILL DTL. @ EW1
1:10

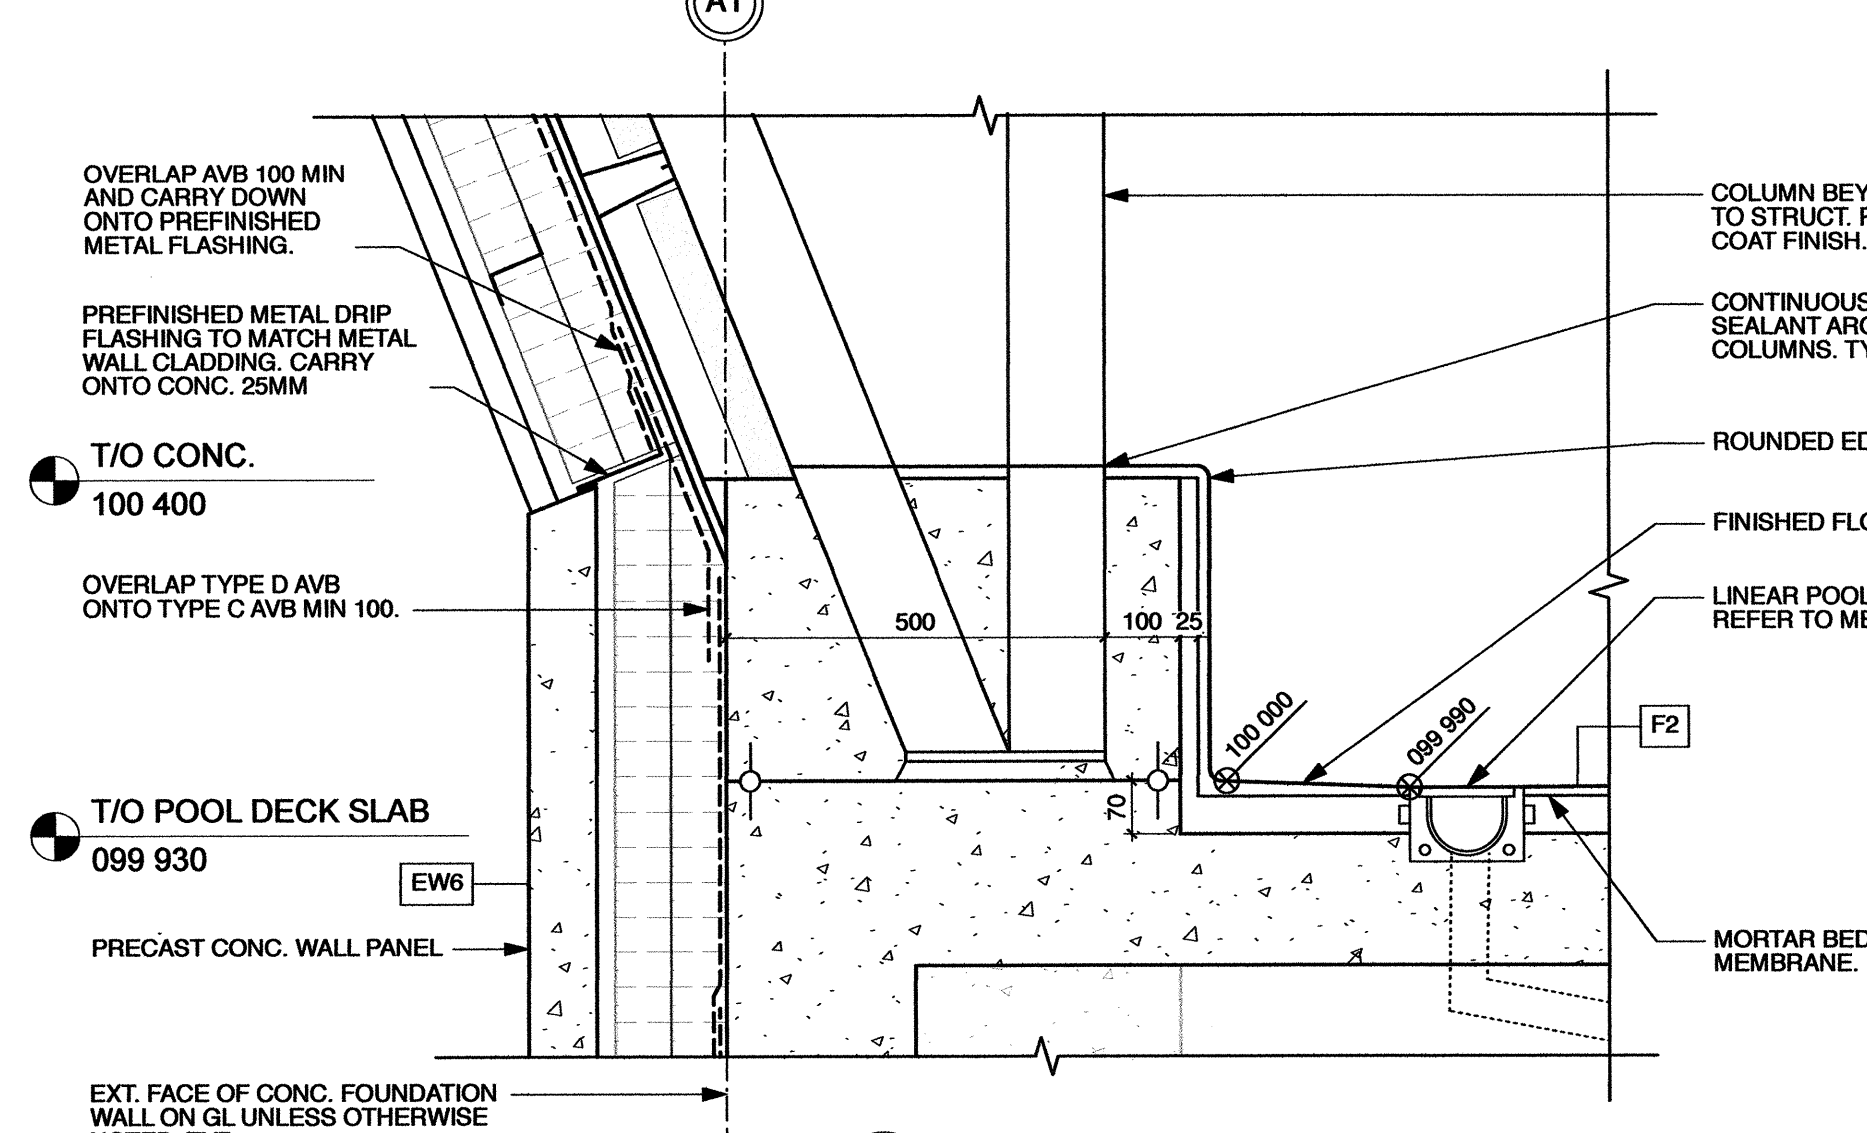


3 TYP. EW1 WALL BASE
1:10

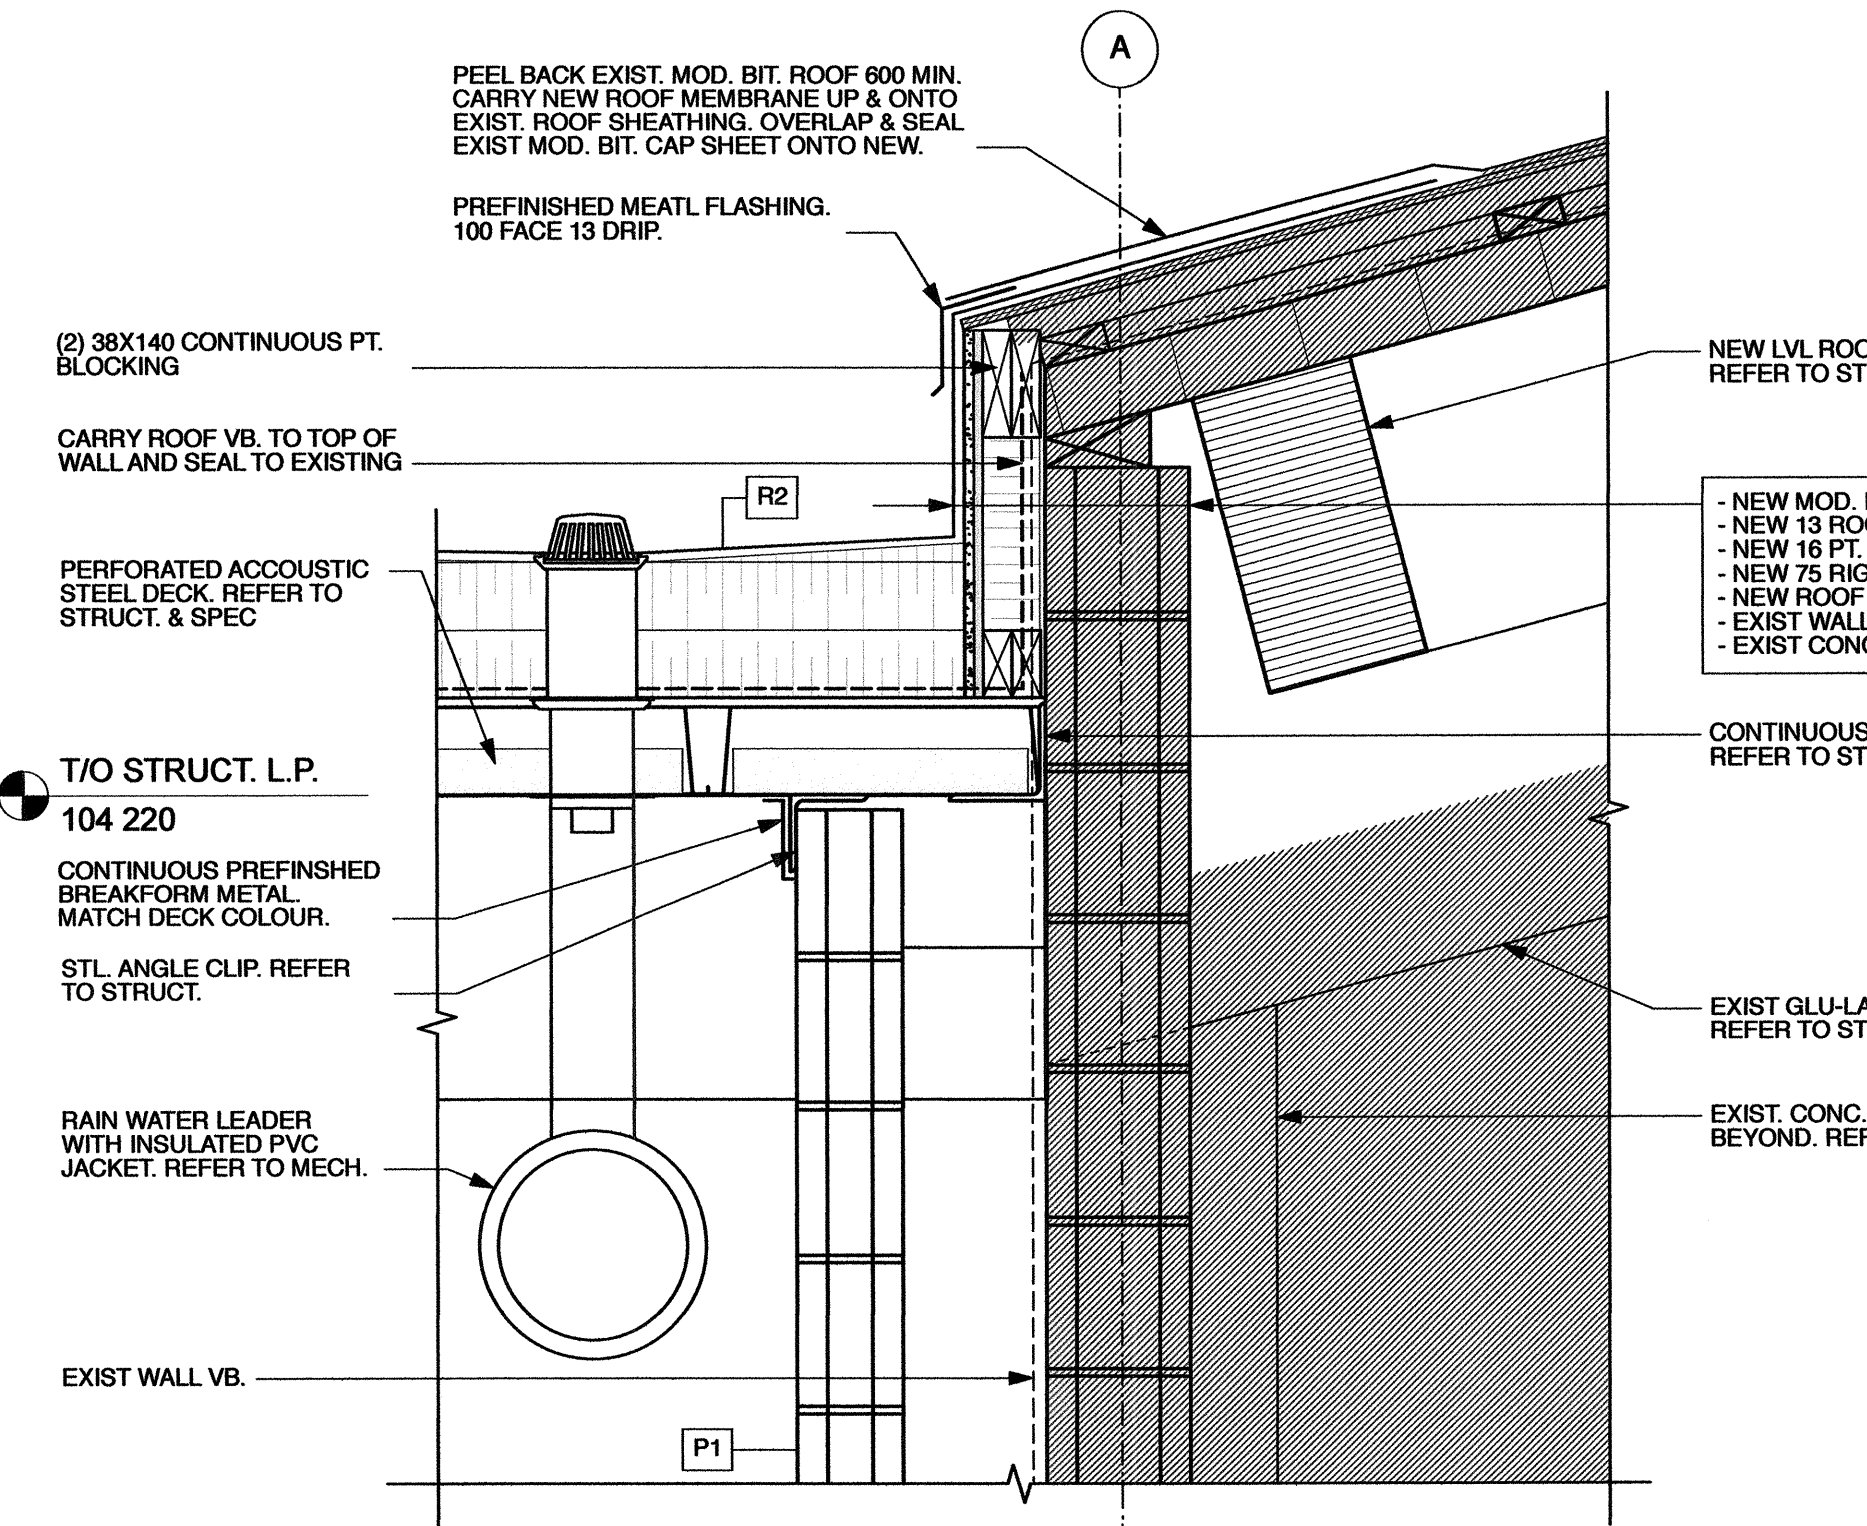


4 TYP. ROOF CONNECTION @ EXIST.
1:10

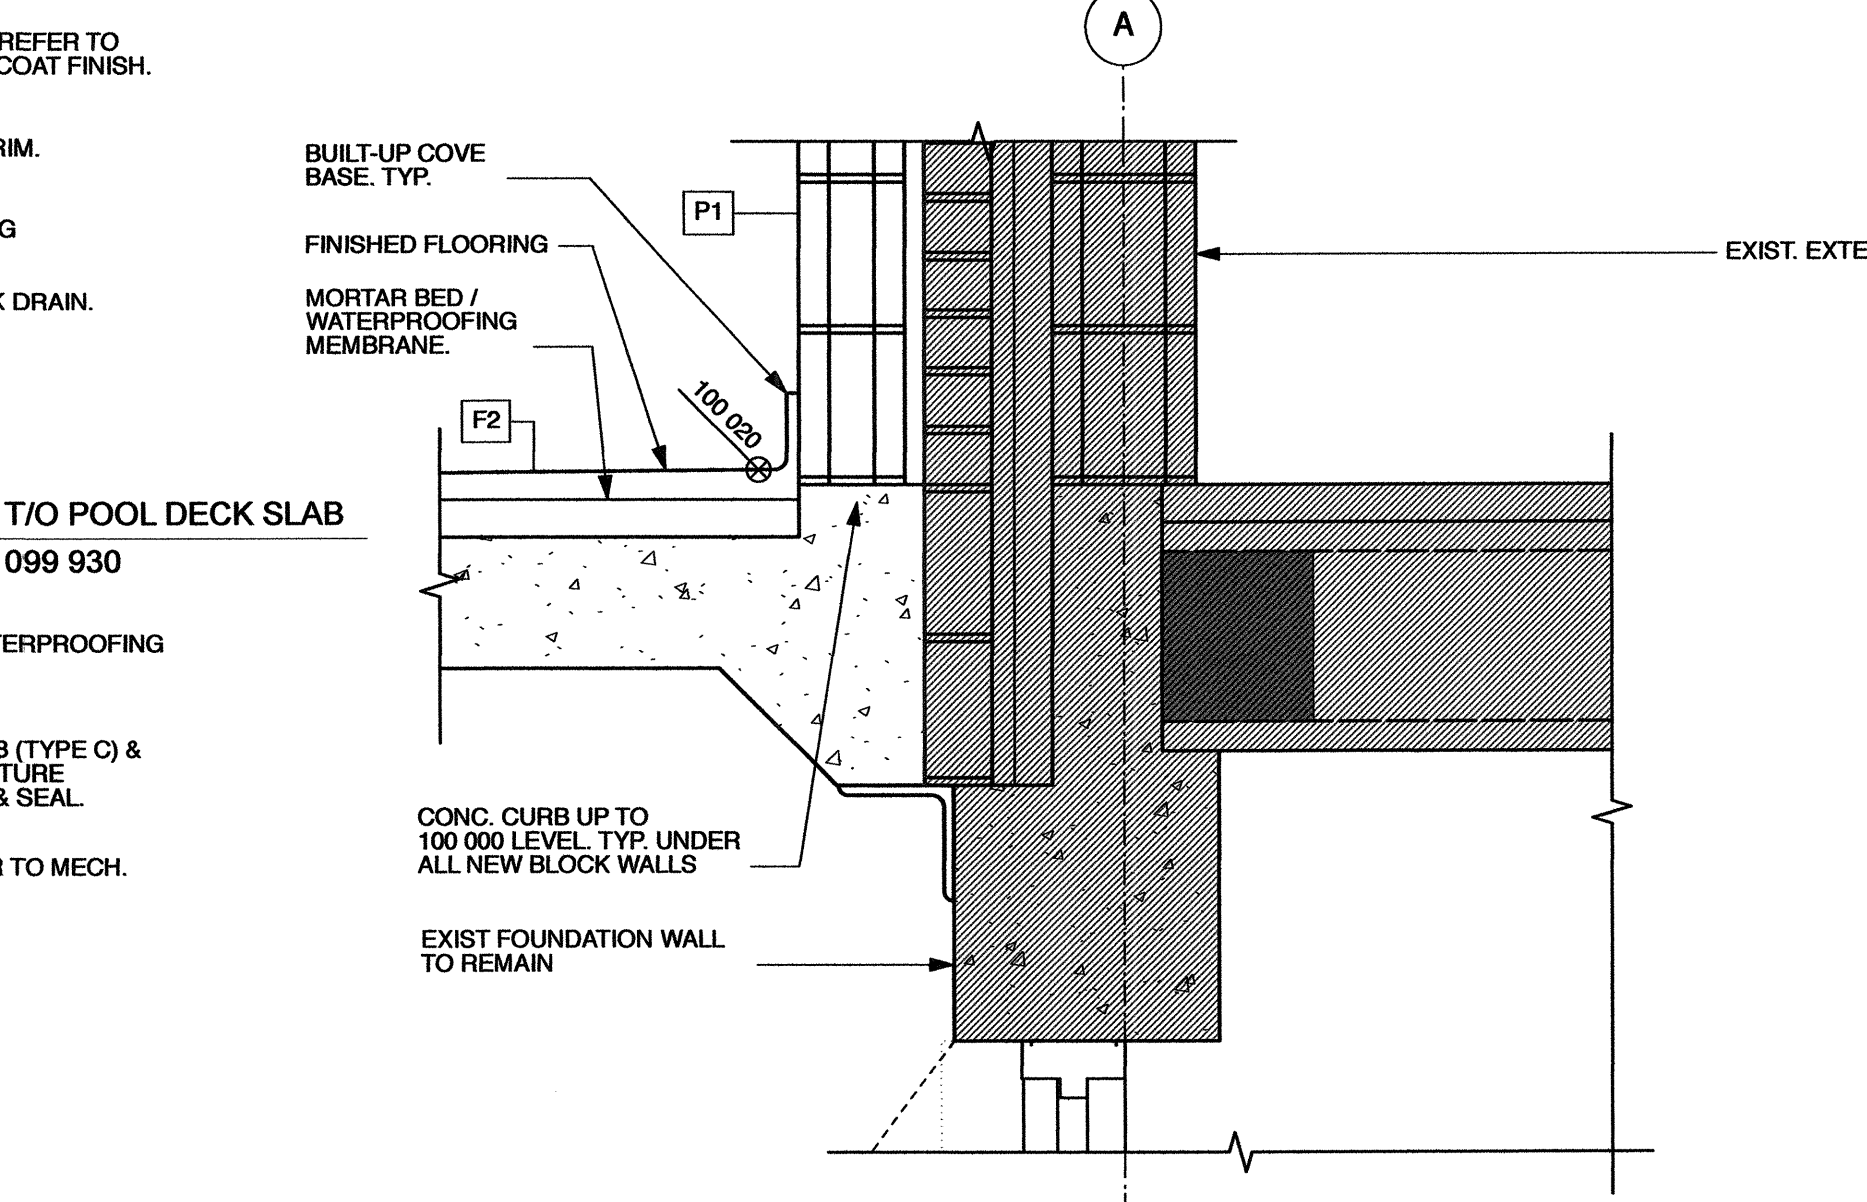


5 TYP. FLOOR CONNECTION @ EXIST.
1:10

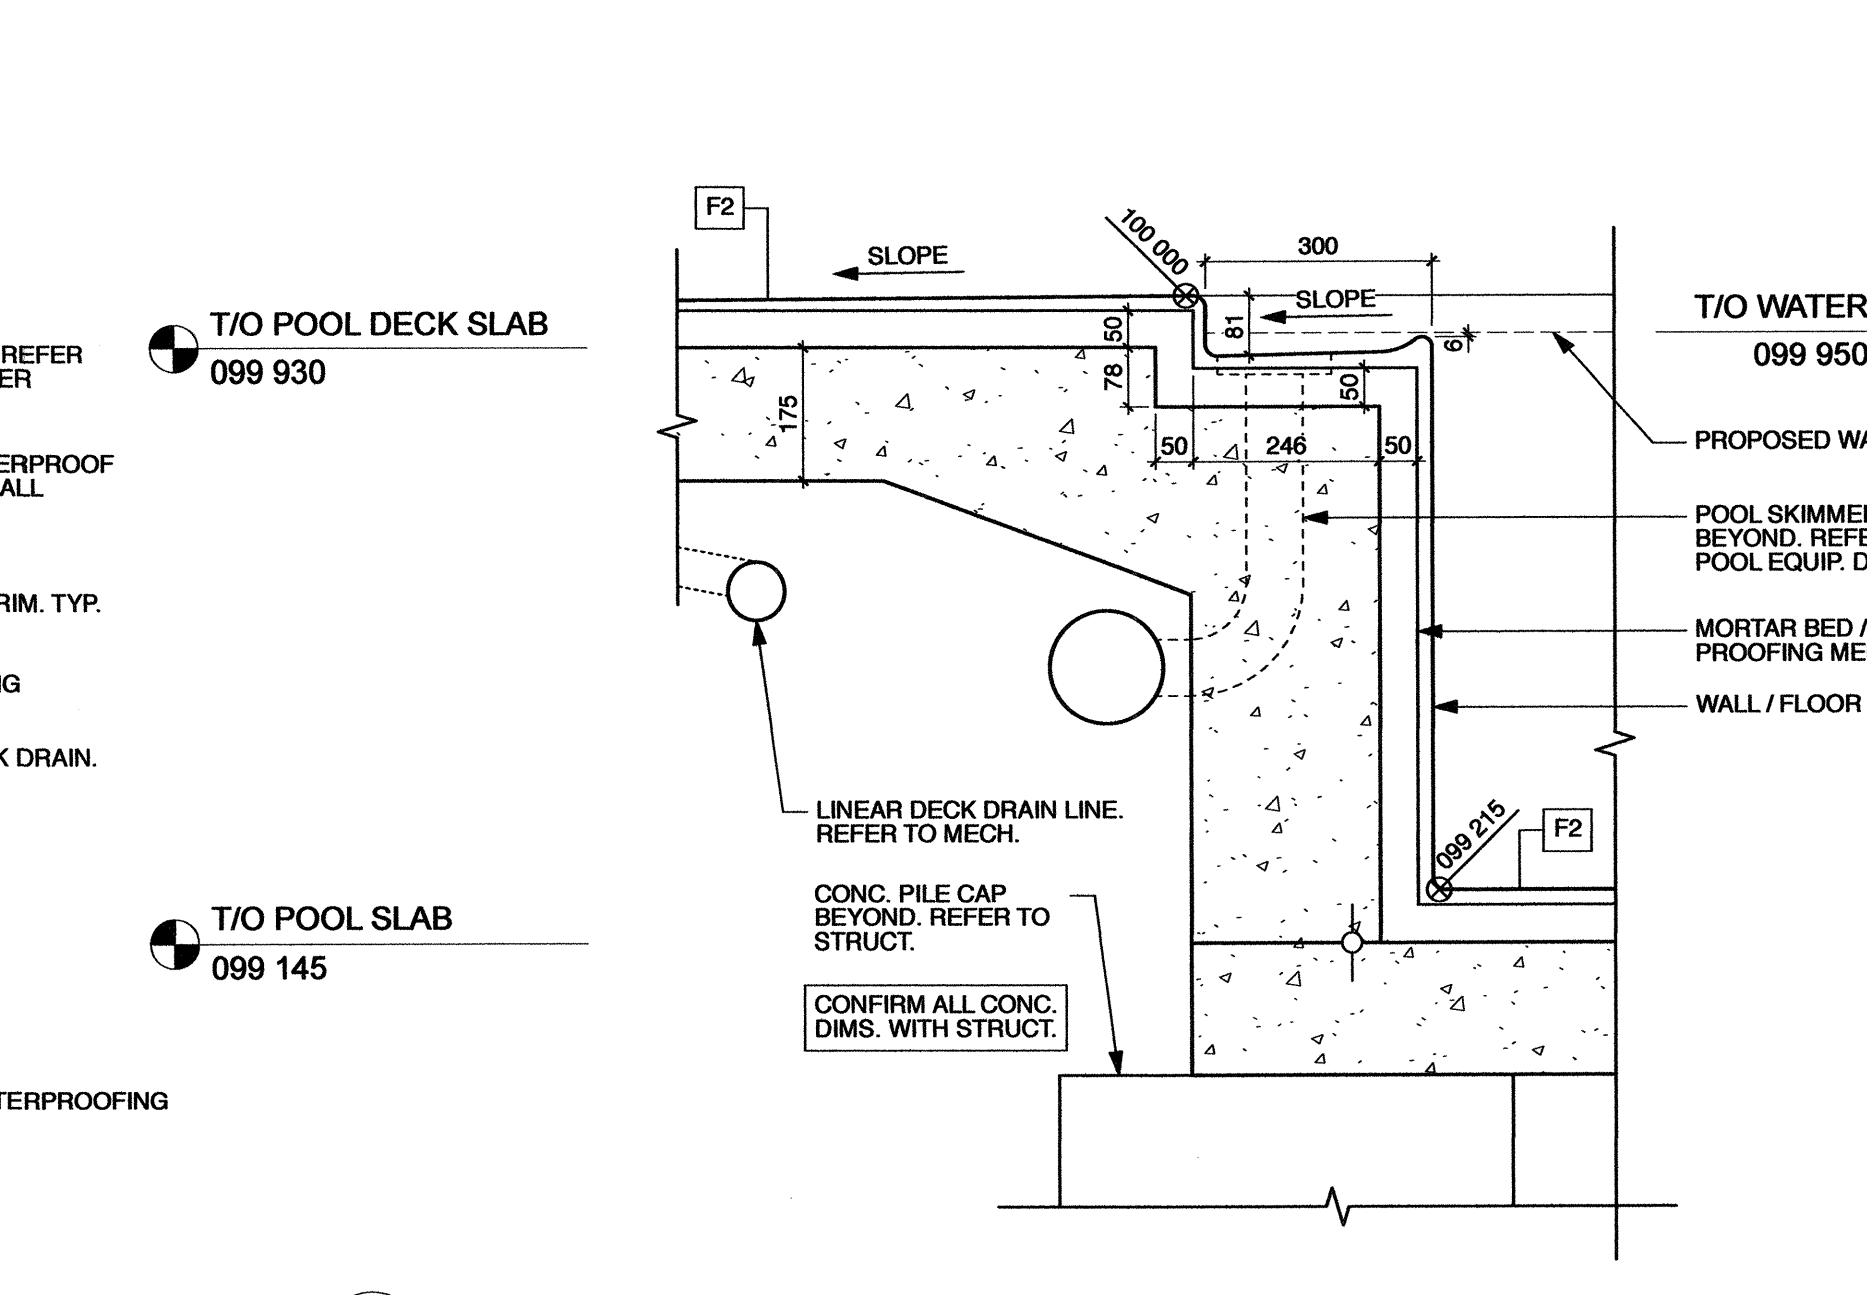


6 TYP. POOL GUTTER DTL.
1:10

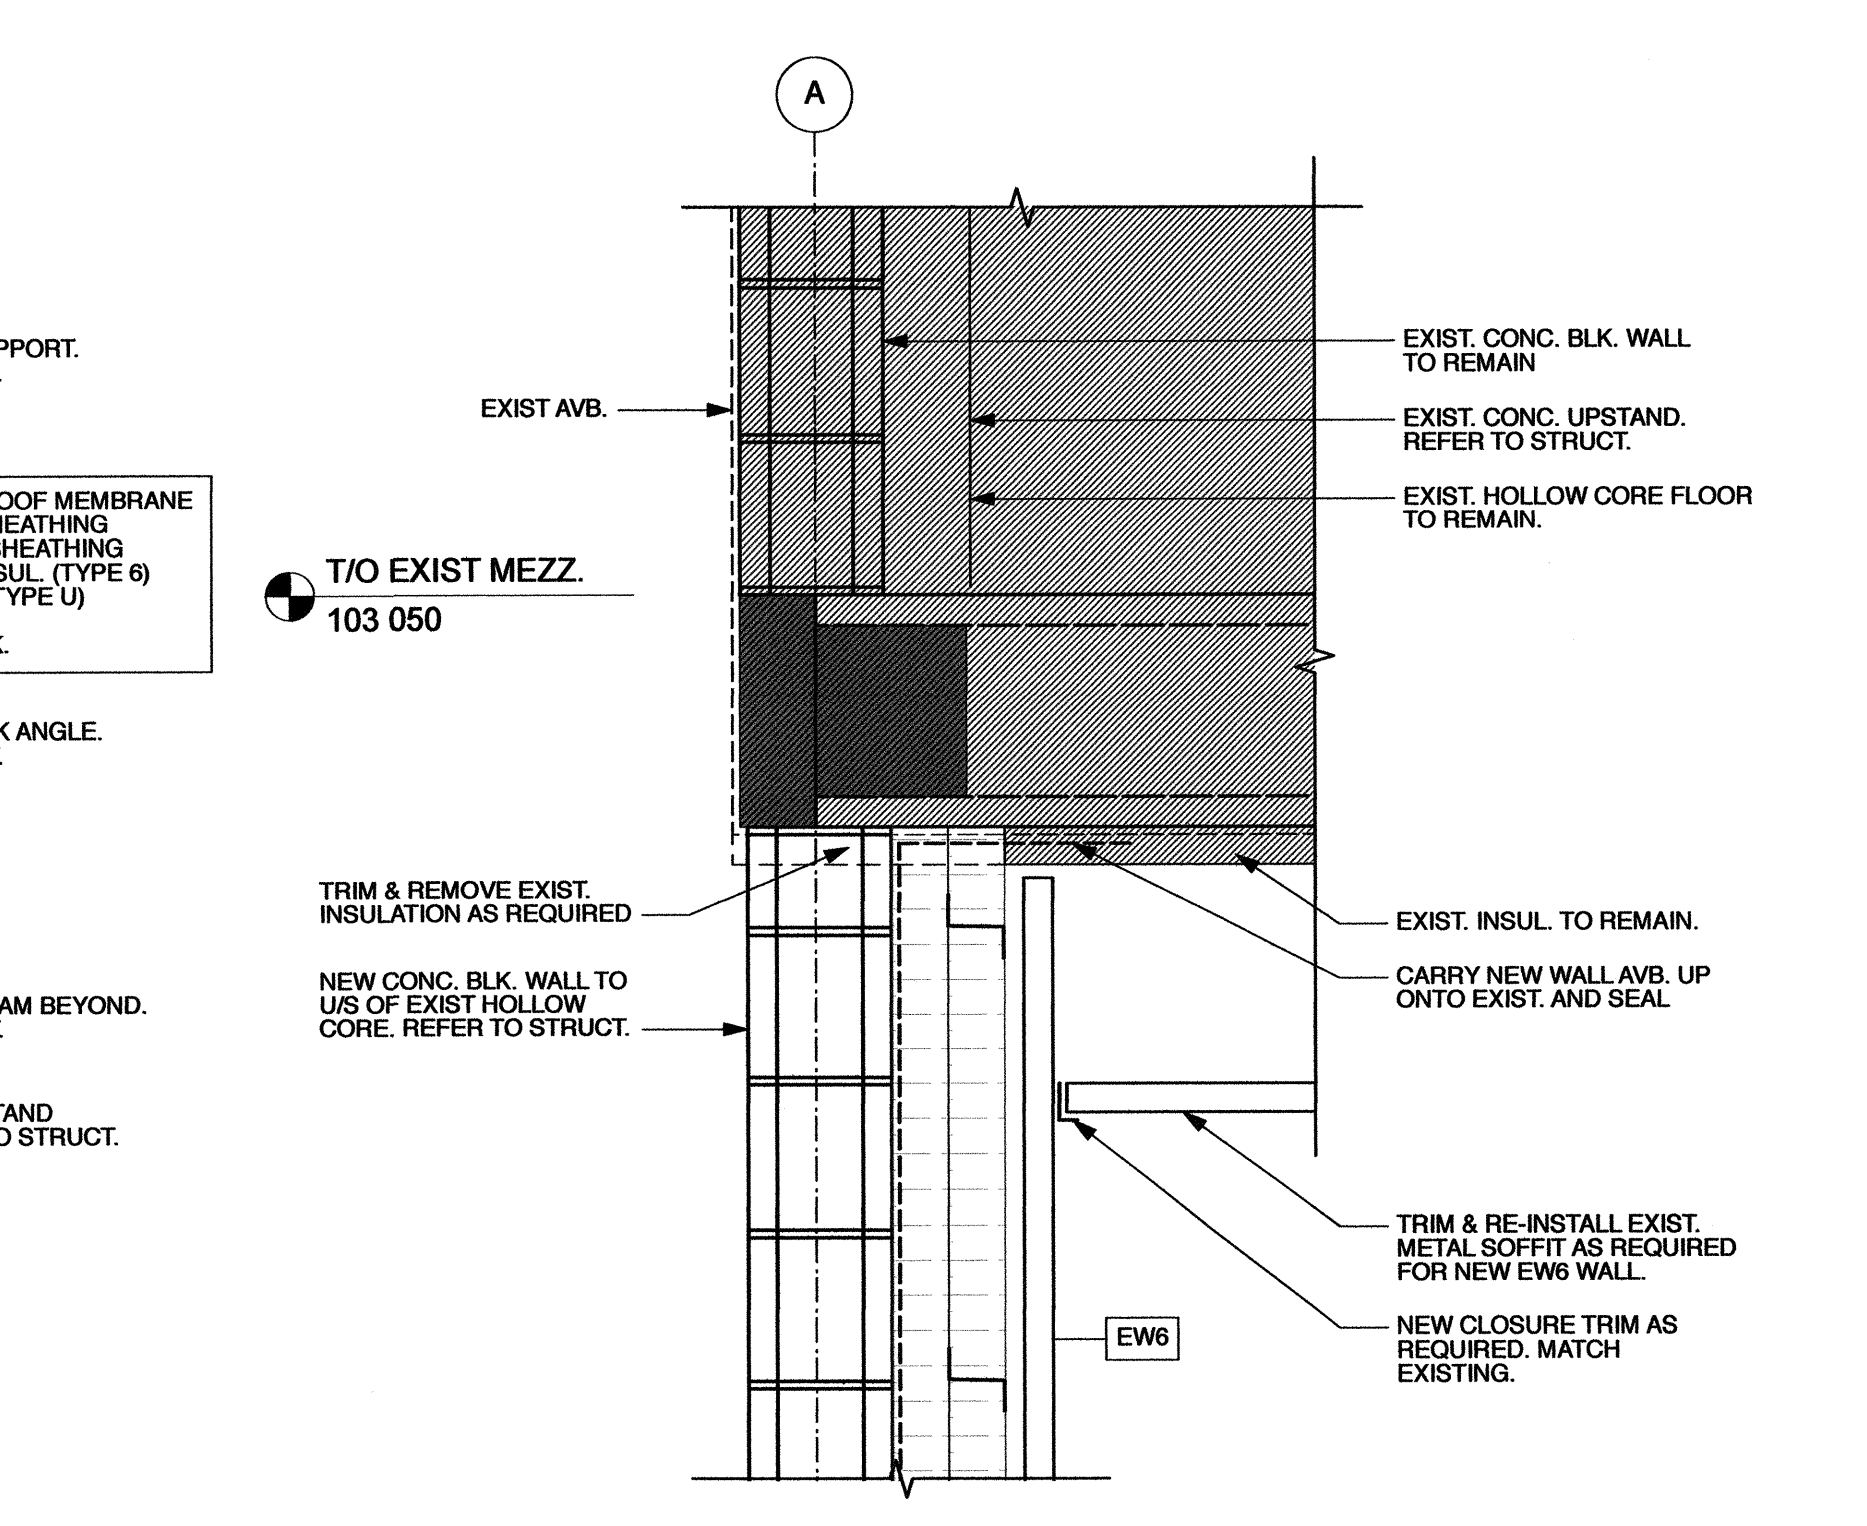

7 EXT. WALL @ JAN. ROOM & EXIST. MEZZ OVERHANG
1:10

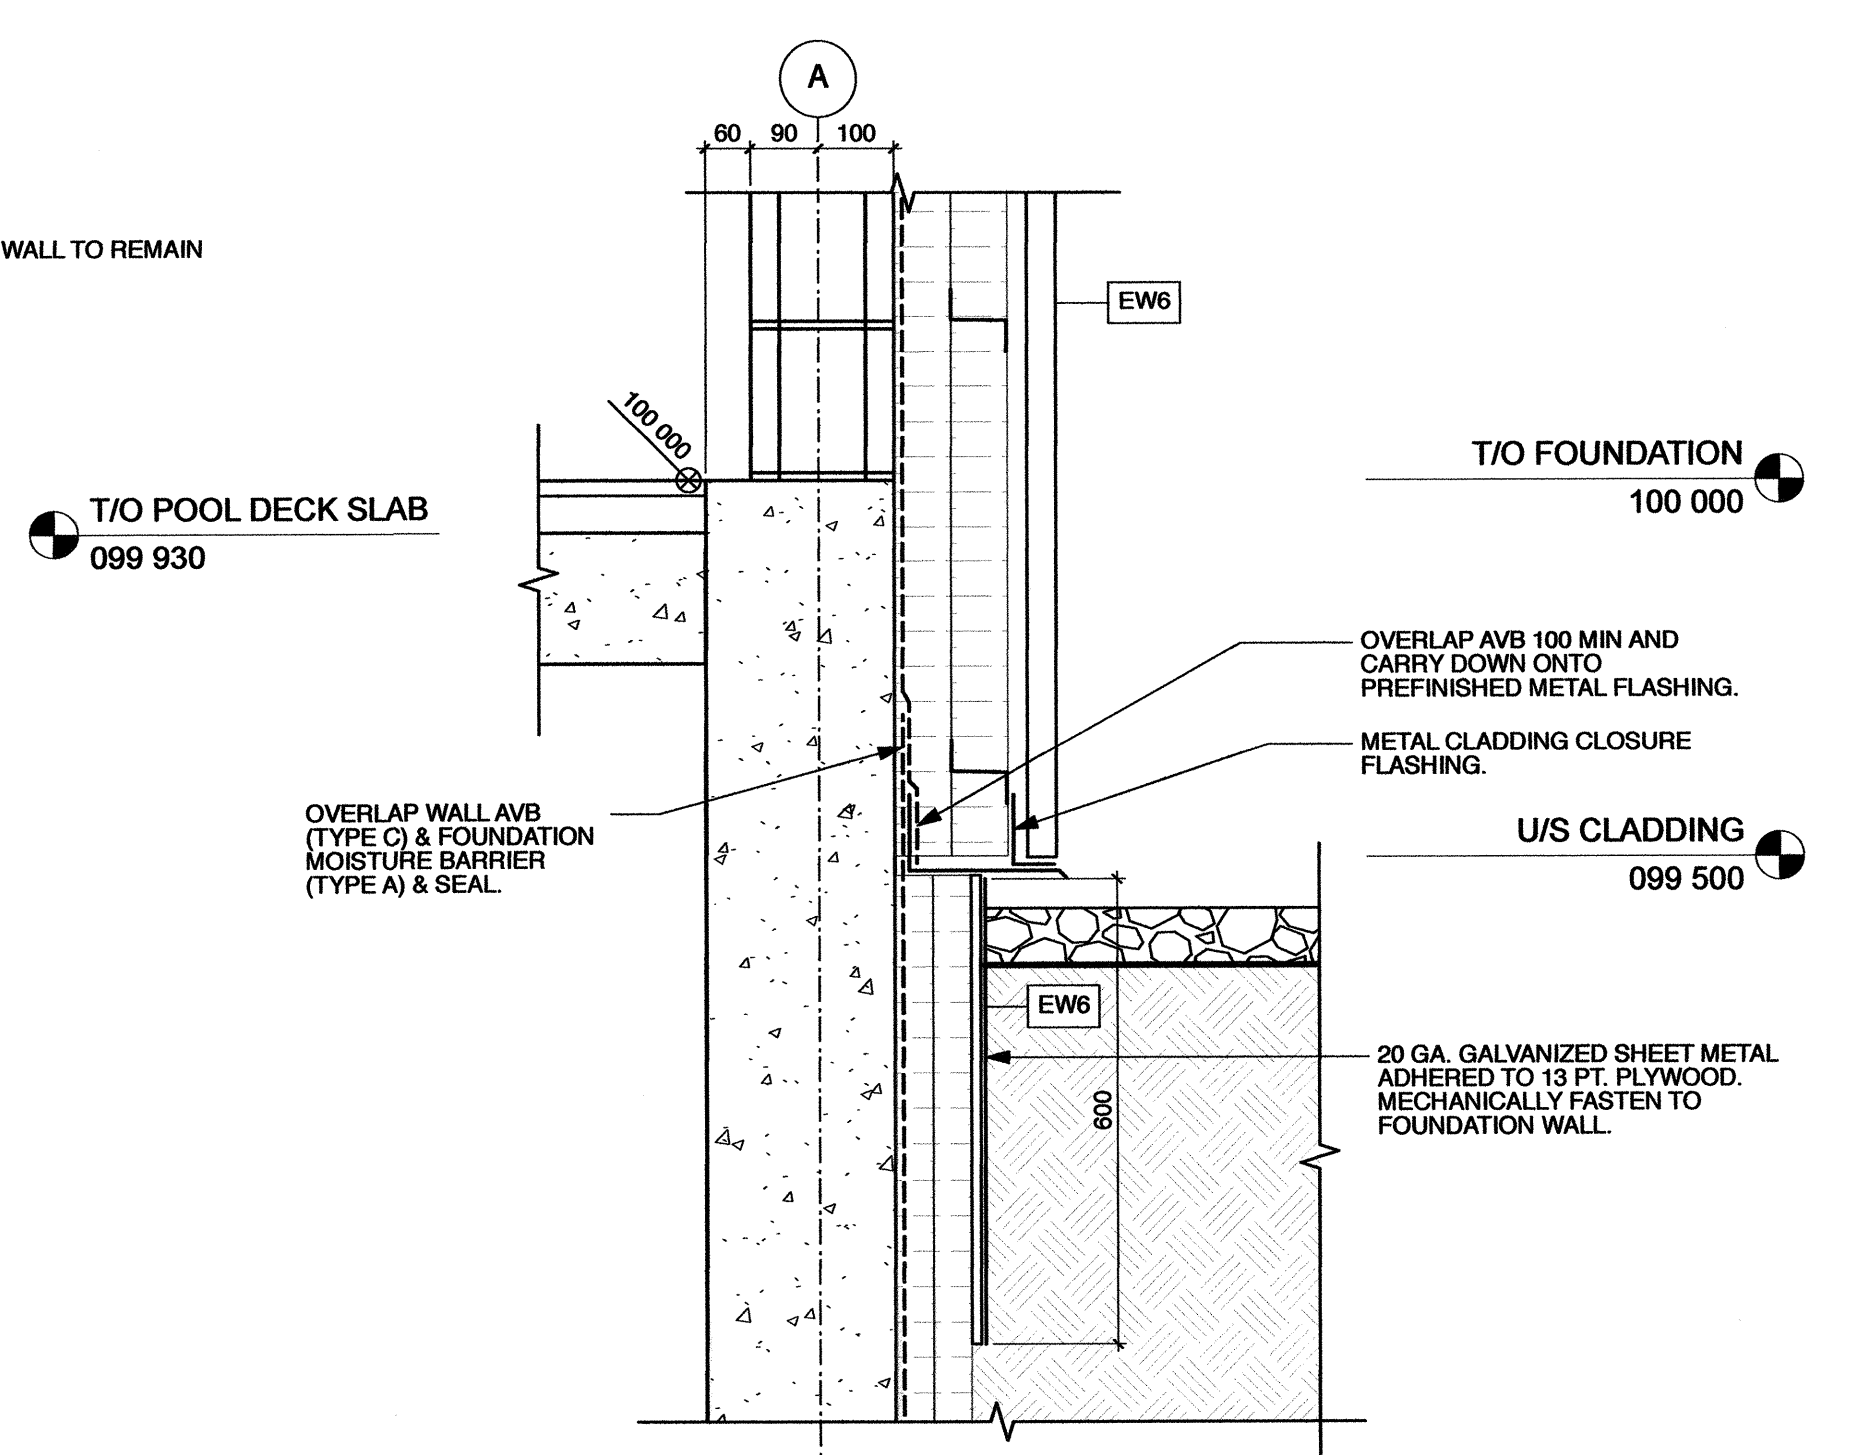

8 TYP. EW6 WALL BASE @ GLA
1:10

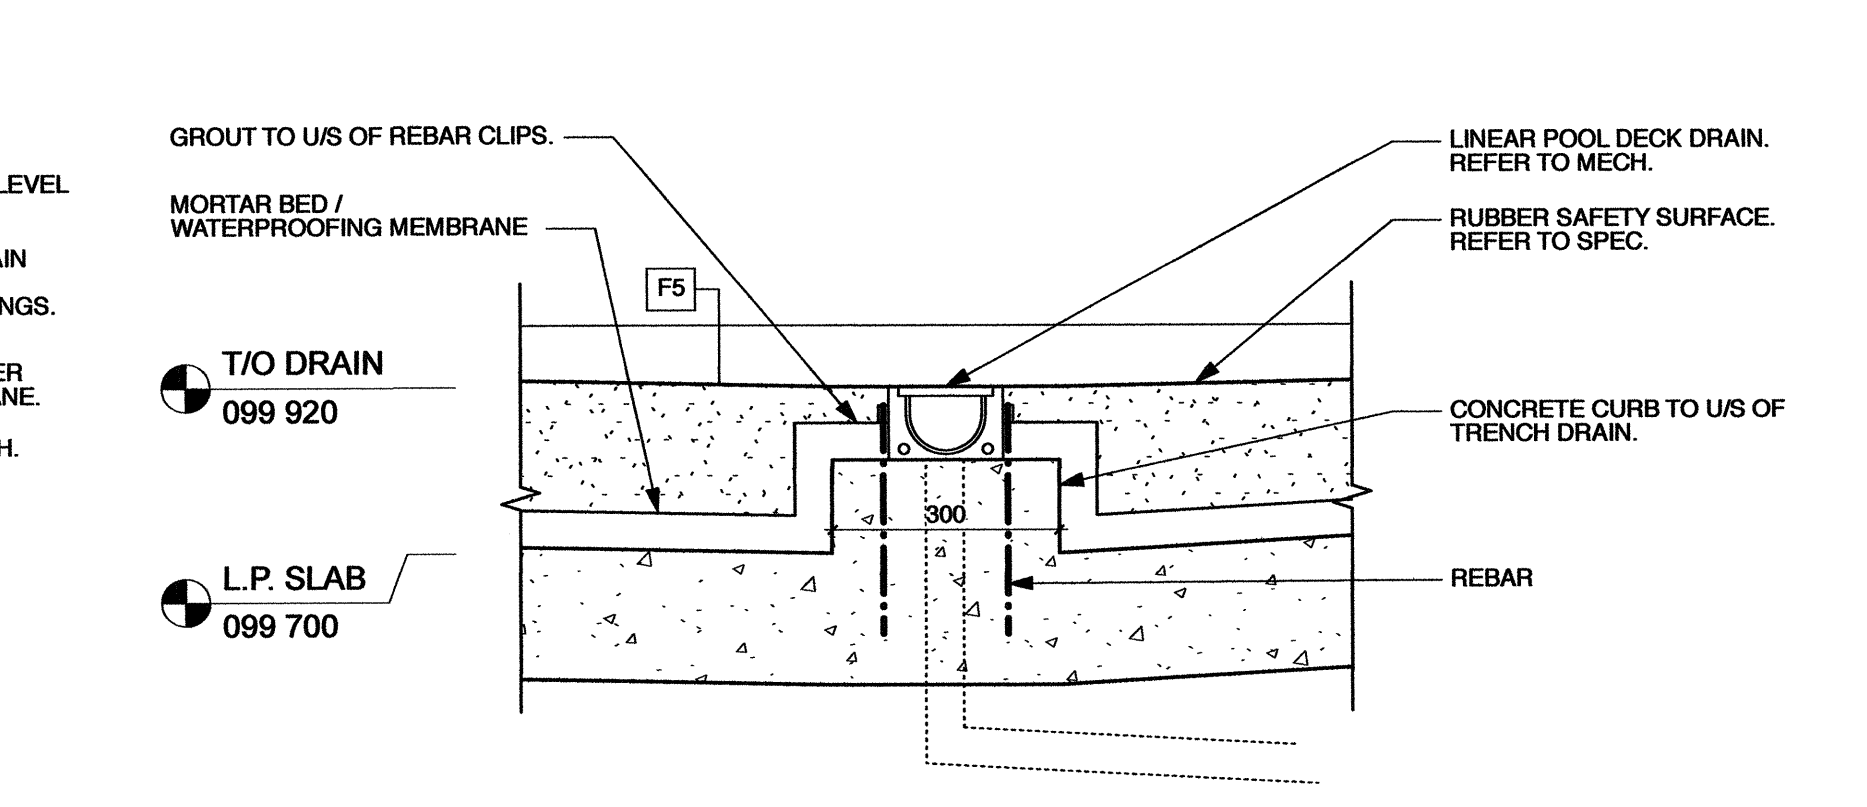

9 SPLASH PAD TRENCH DRAIN DTL.
1:10