

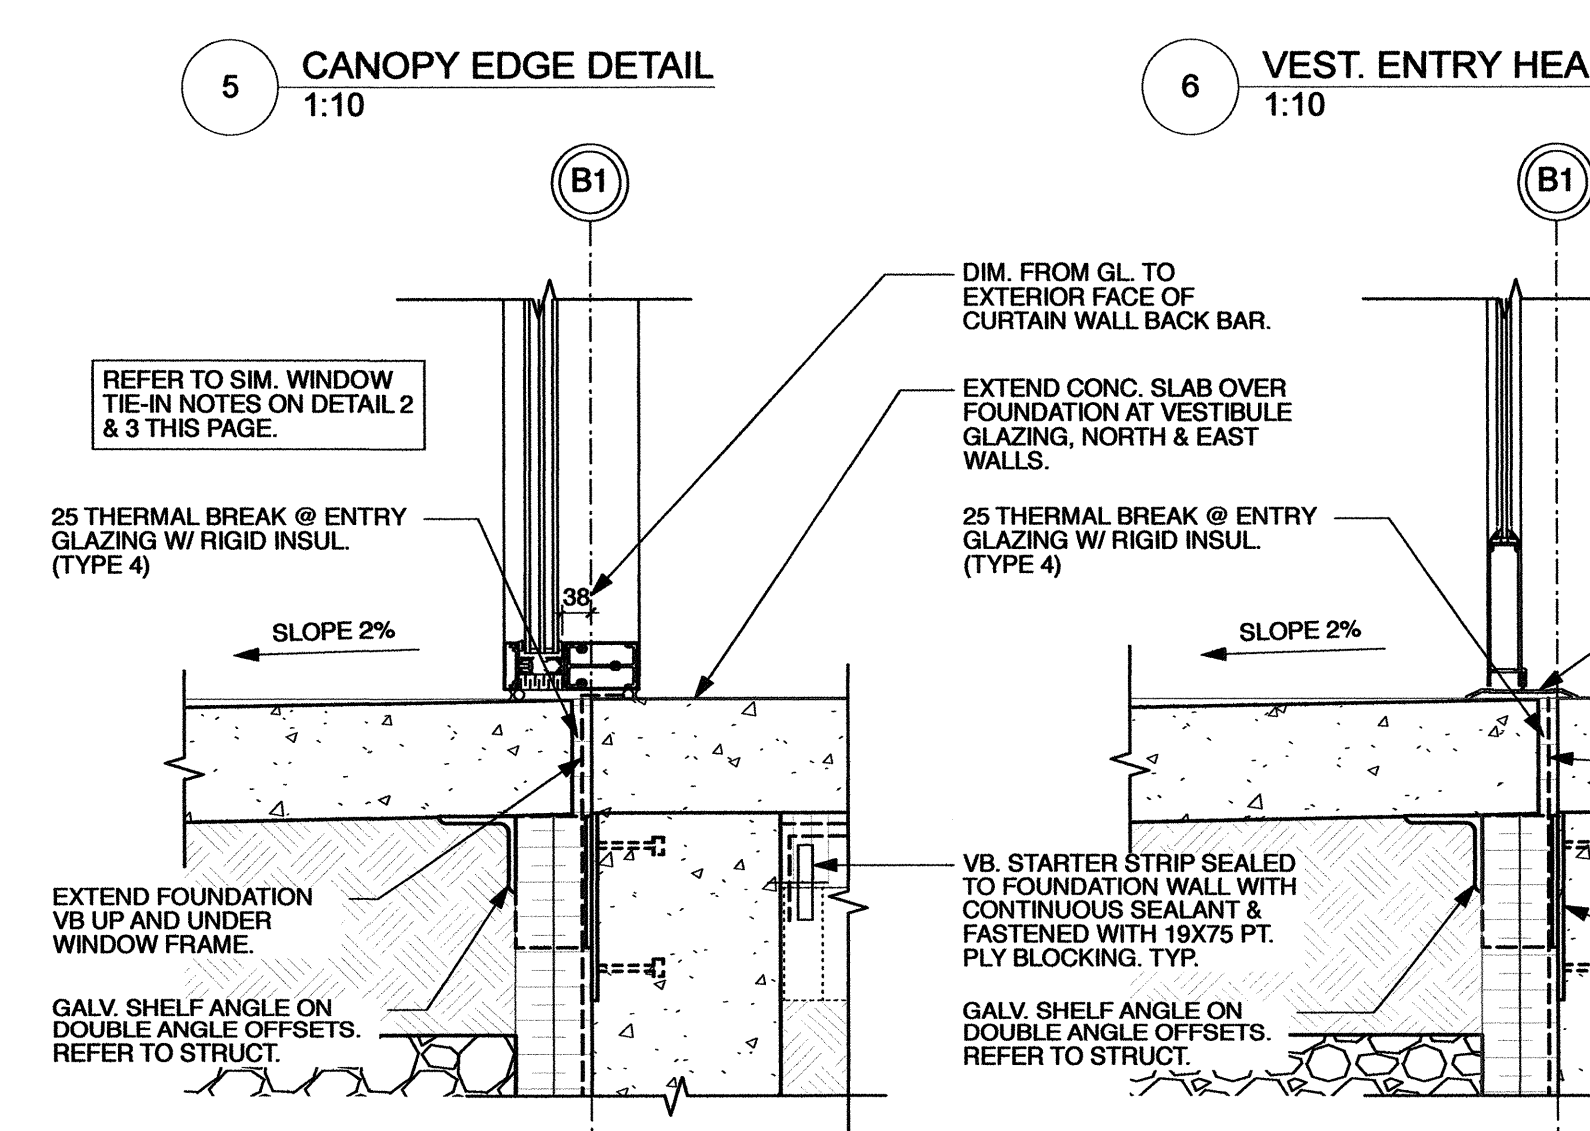
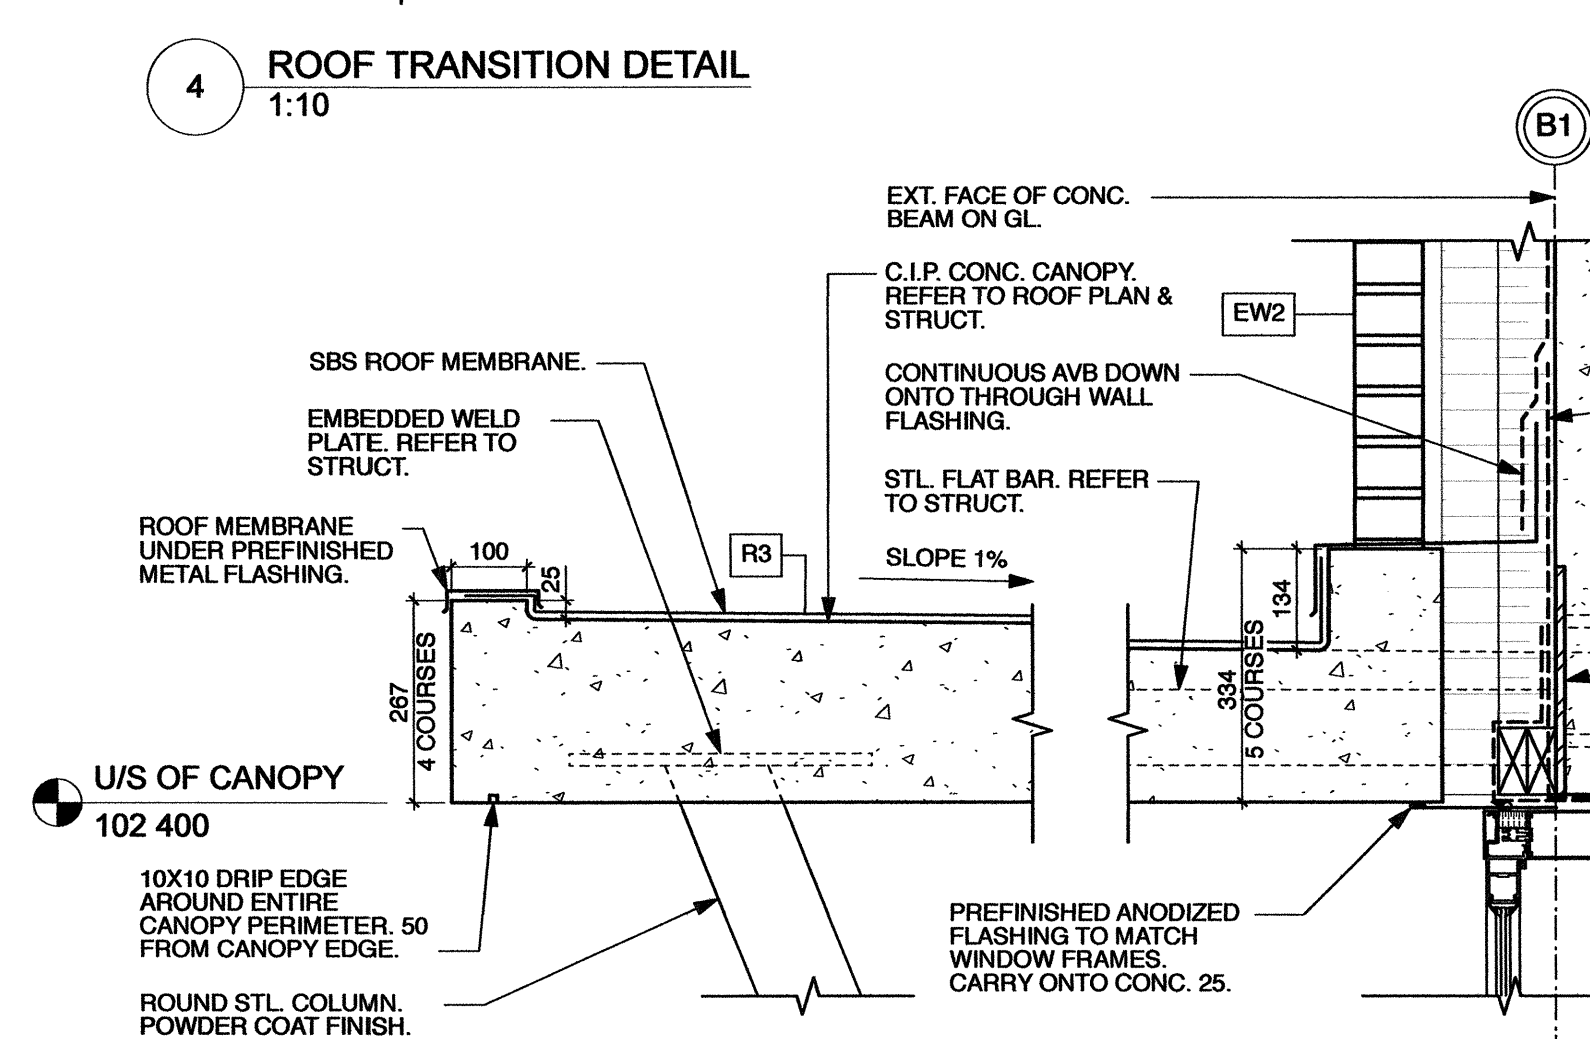



3 MPR WINDOW SILL & FOUNDATION DETAIL
1:10

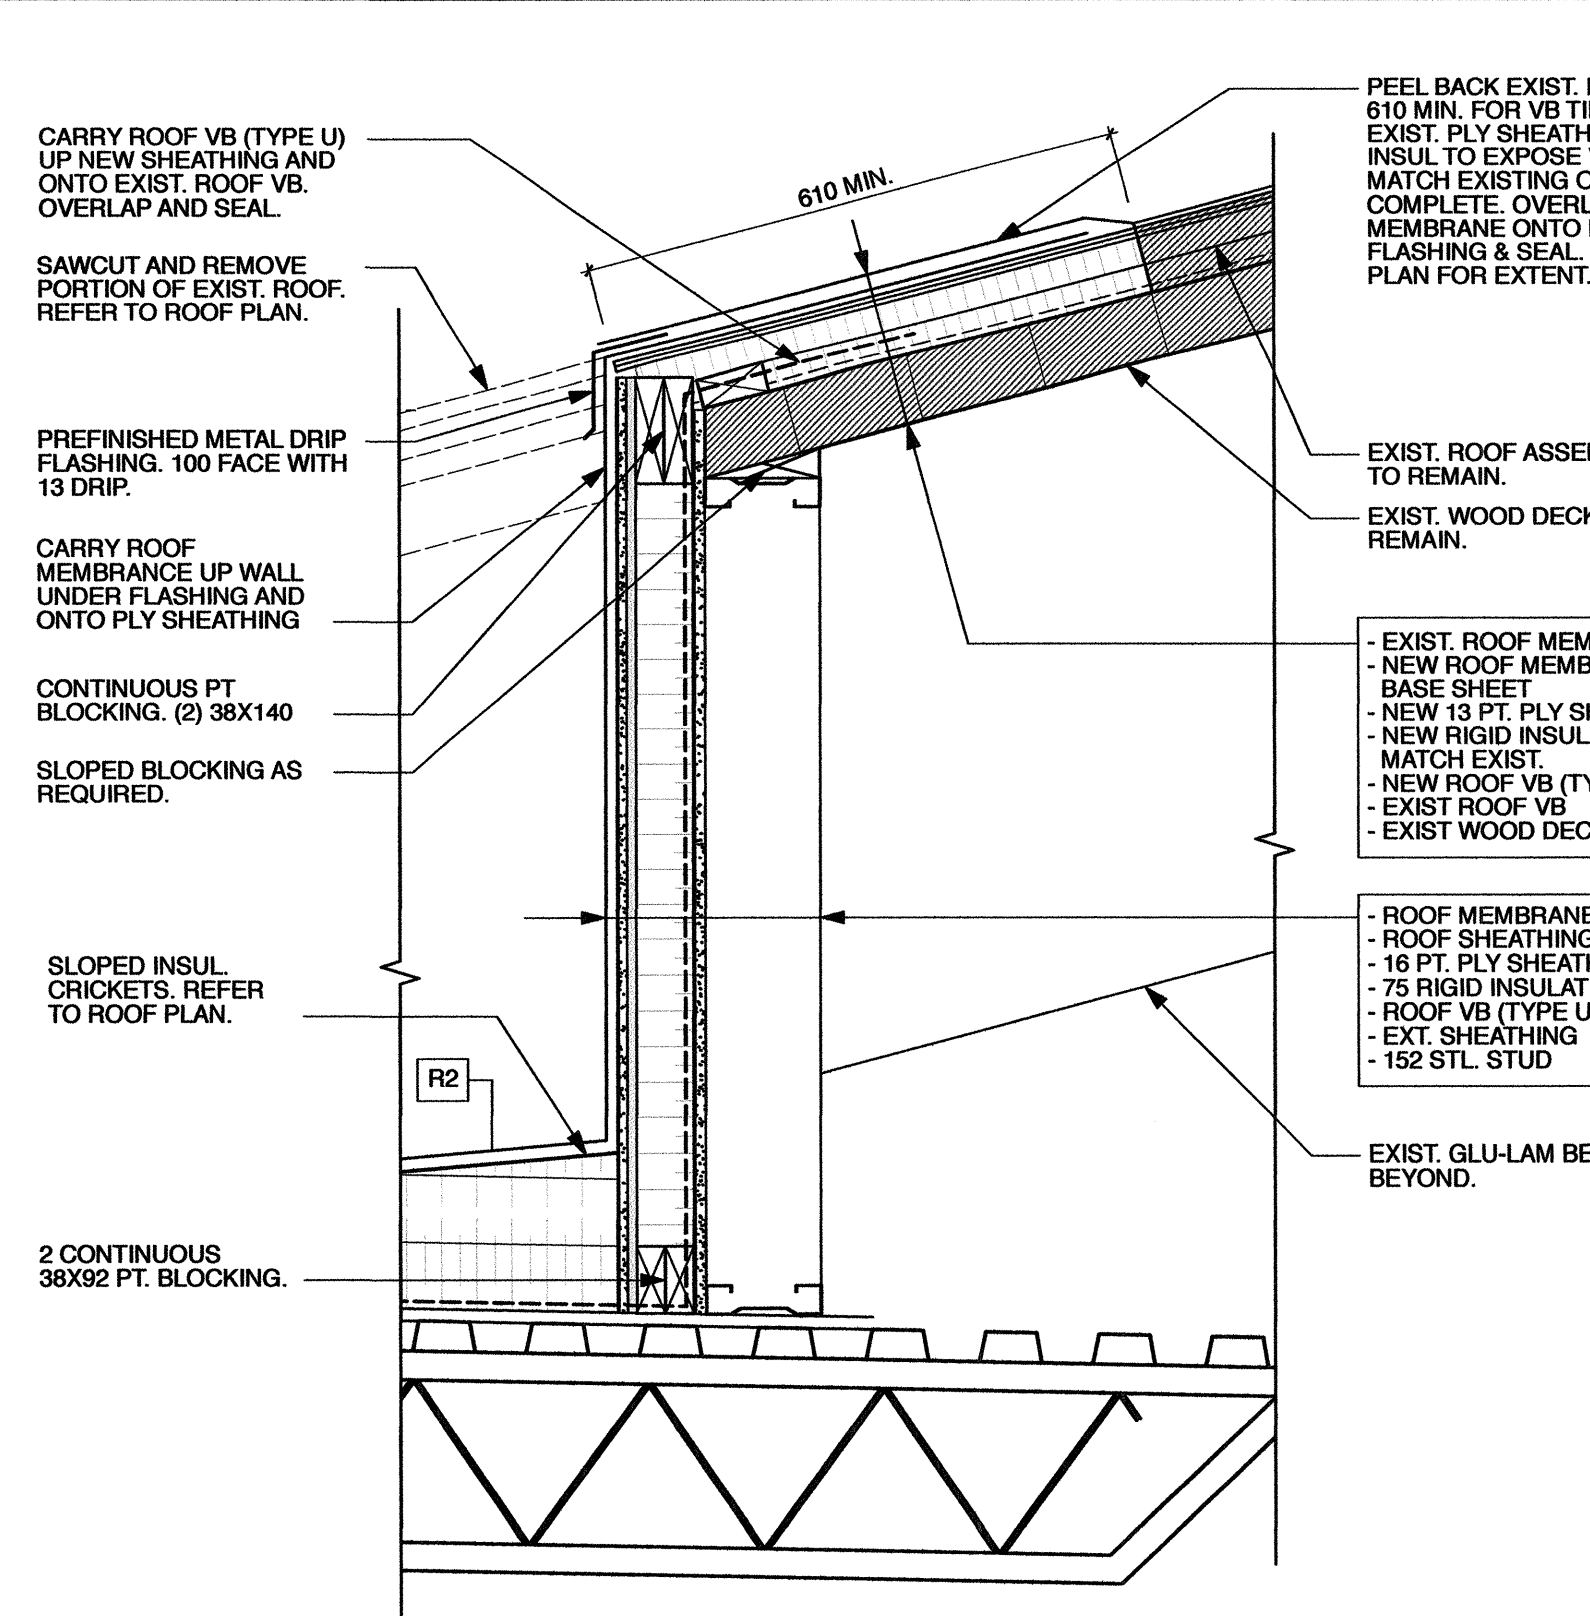


7 VEST. GLAZING SILL DETAIL
1:10

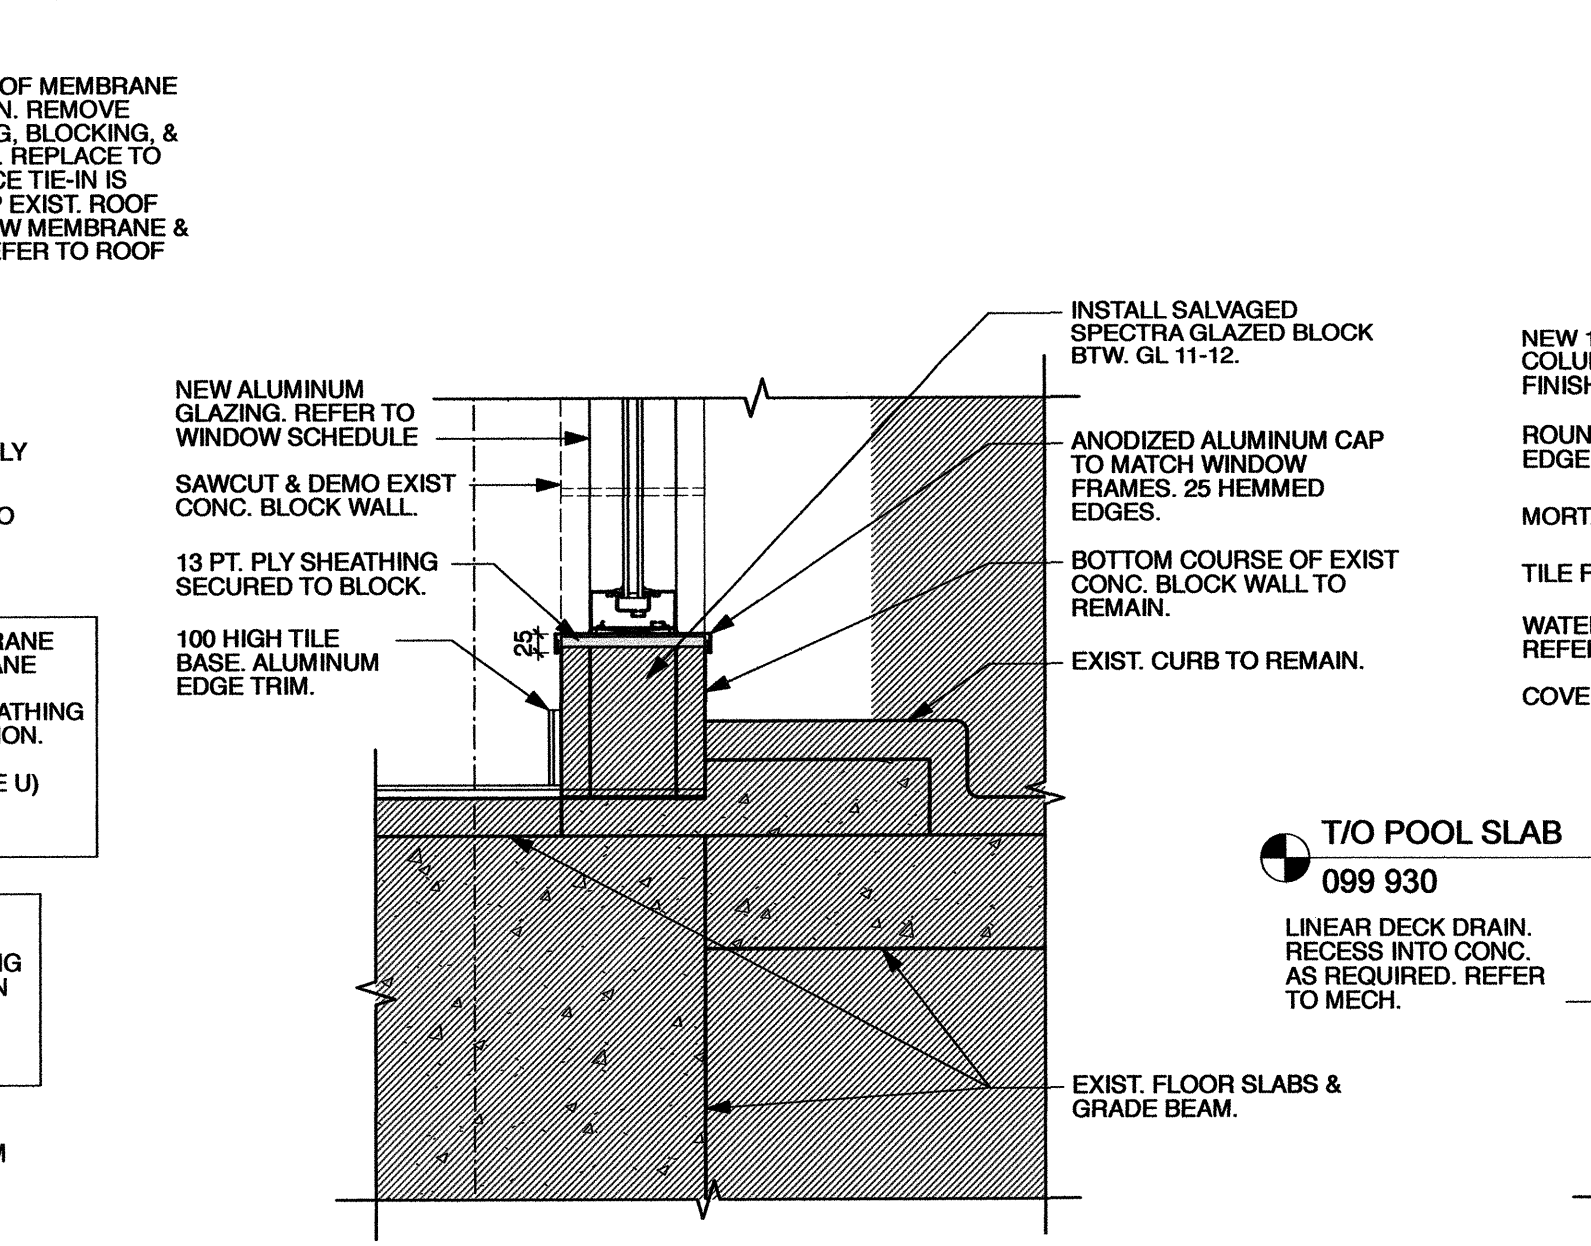


9 INT. WINDOW BASE @ LOBBY
1:10

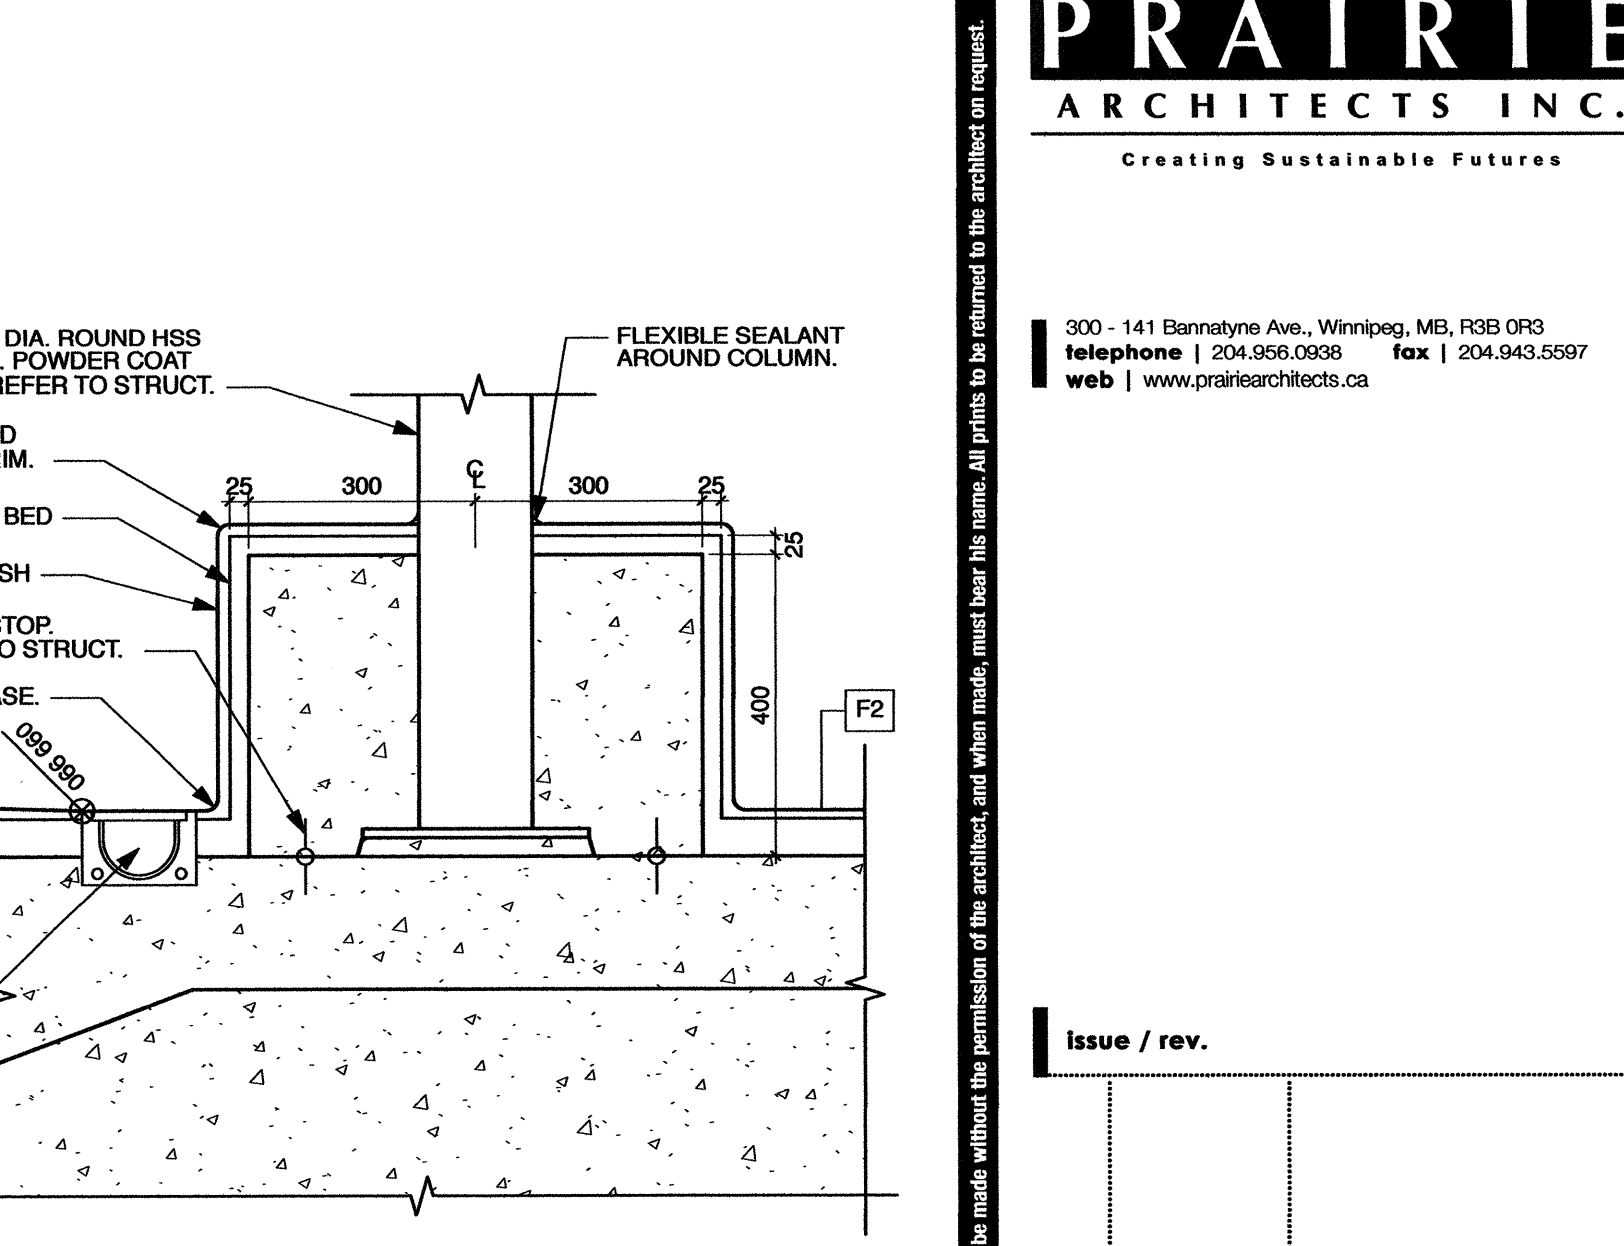


10 TYP. COLUMN BASE @ SPLASHPAD
1:10

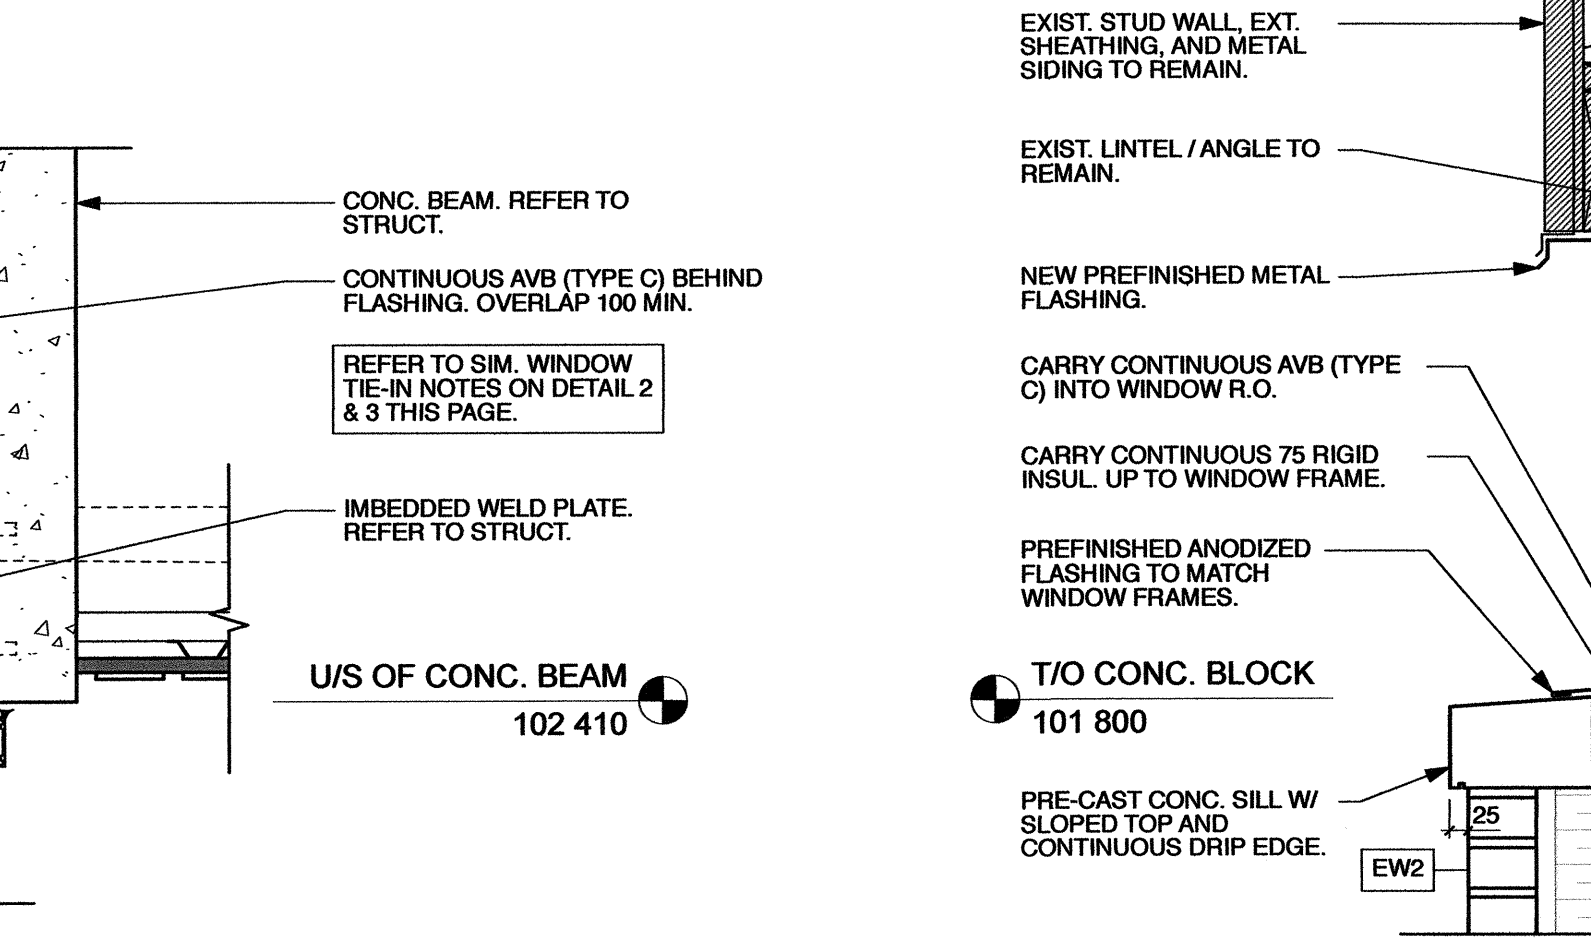


6 VEST. ENTRY HEAD DETAIL
1:10

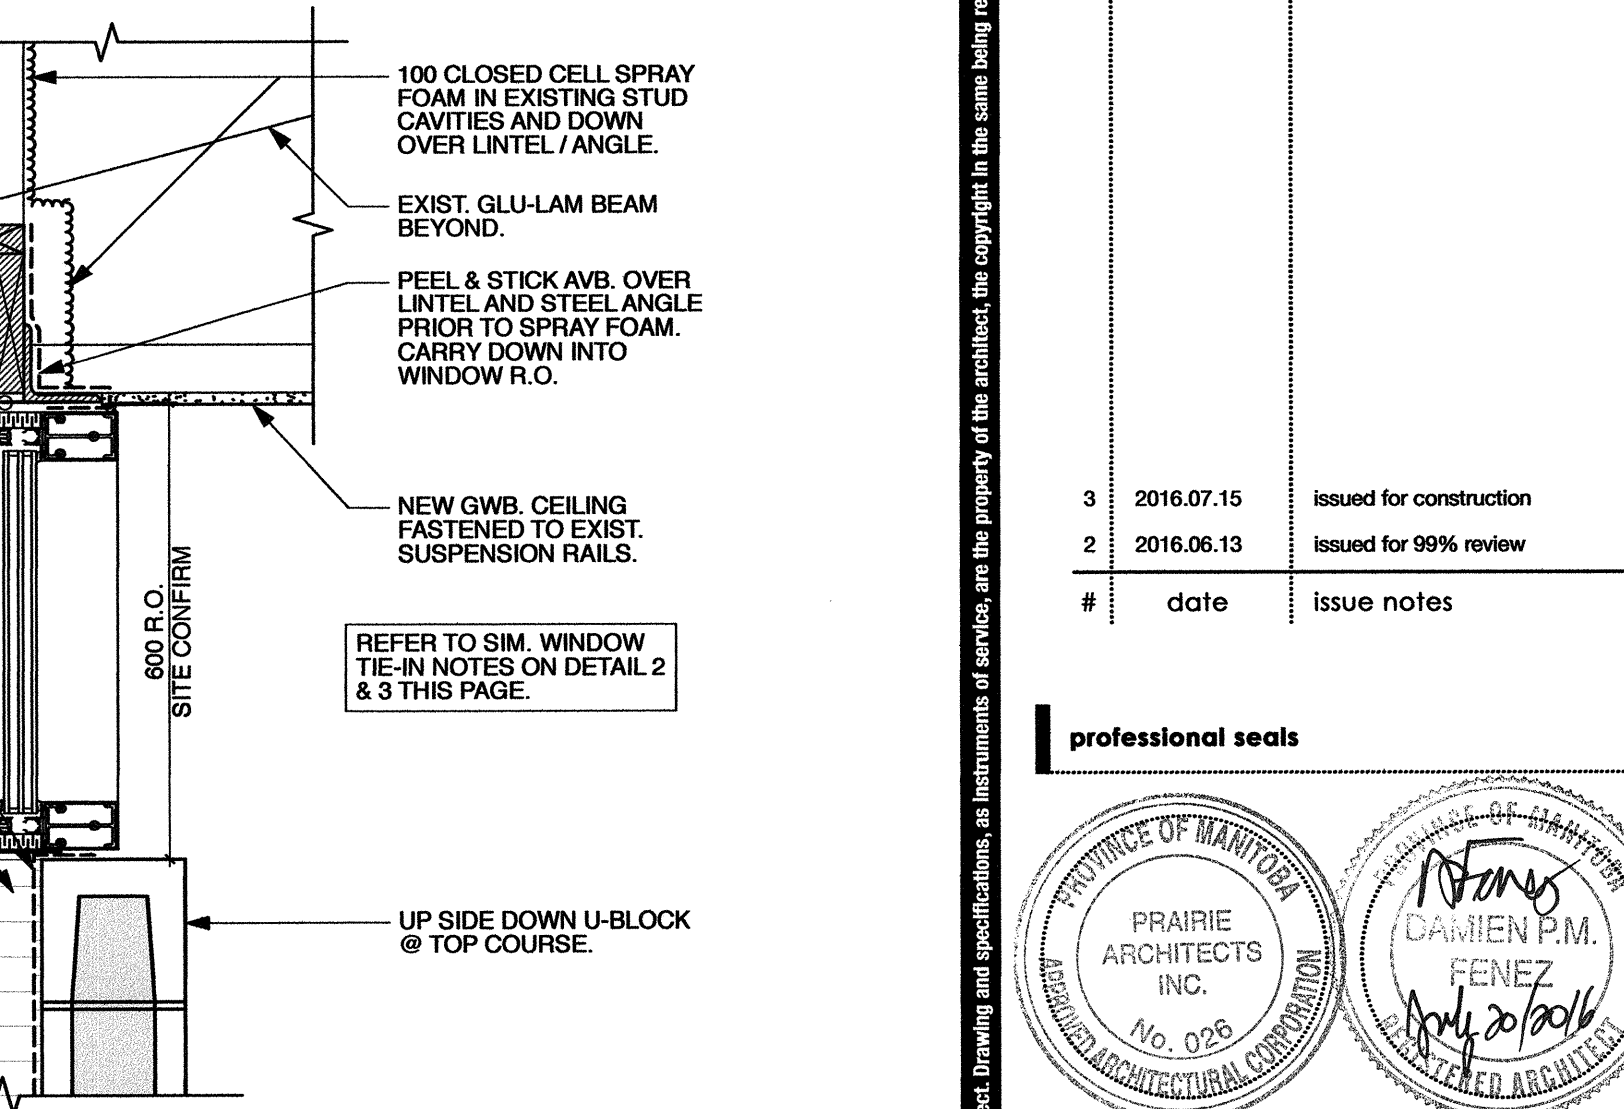

11 RECEPTION CLERESTORY WINDOW DETAIL
1:10

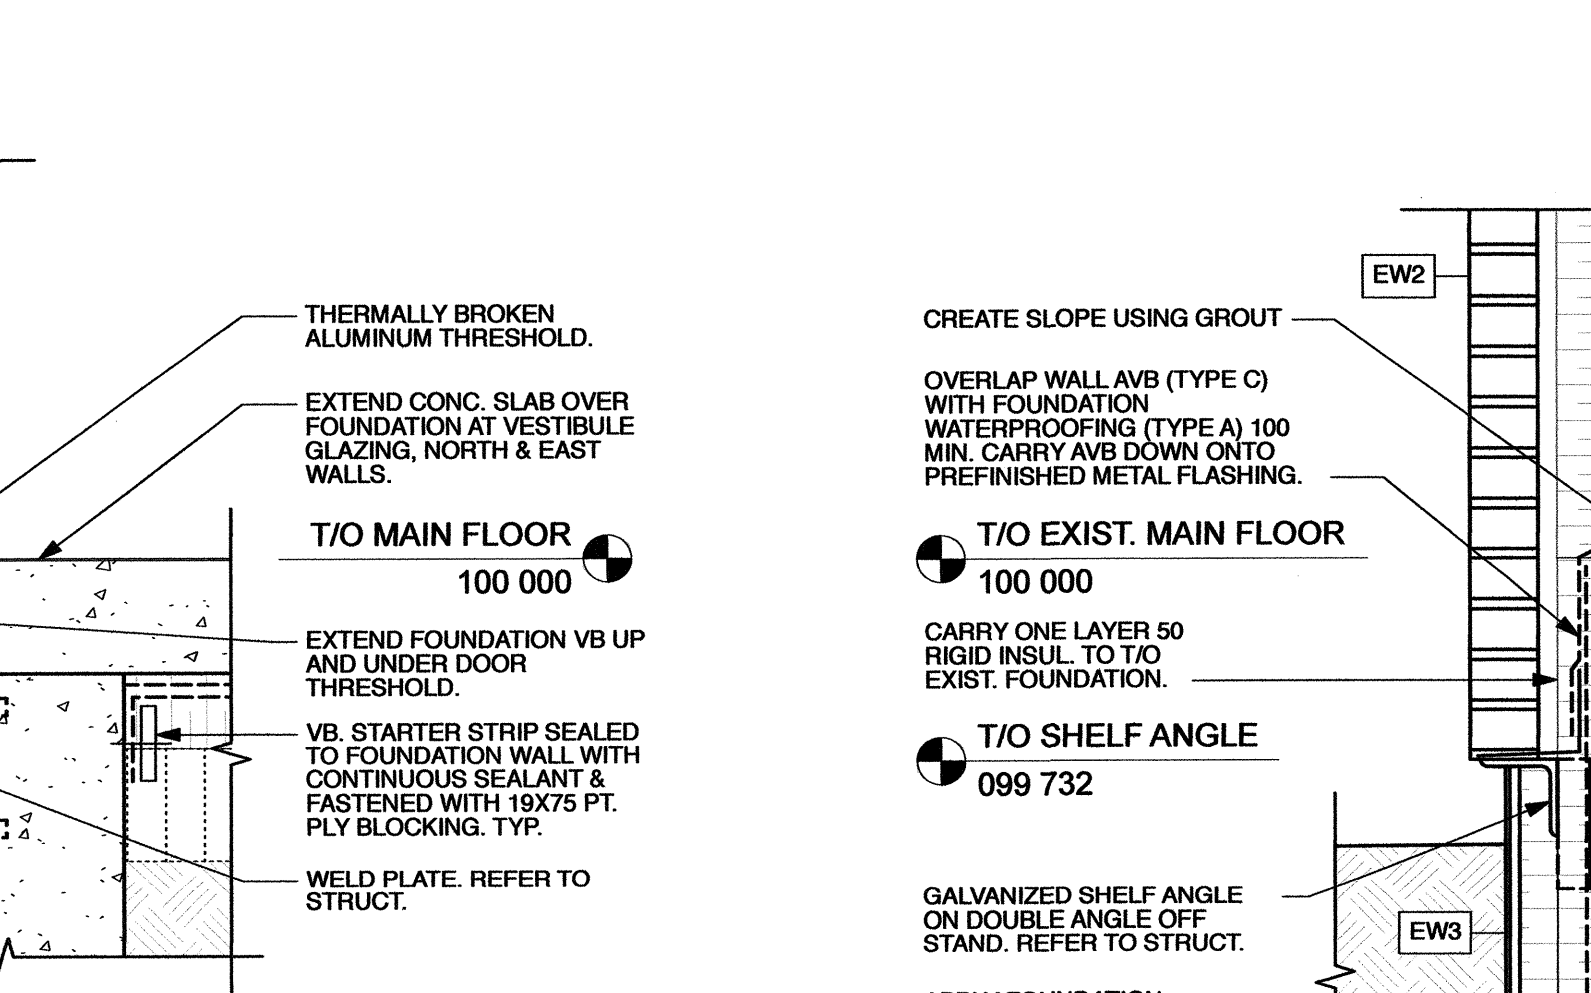


8 VEST. ENTRY THRESHOLD DETAIL
1:10

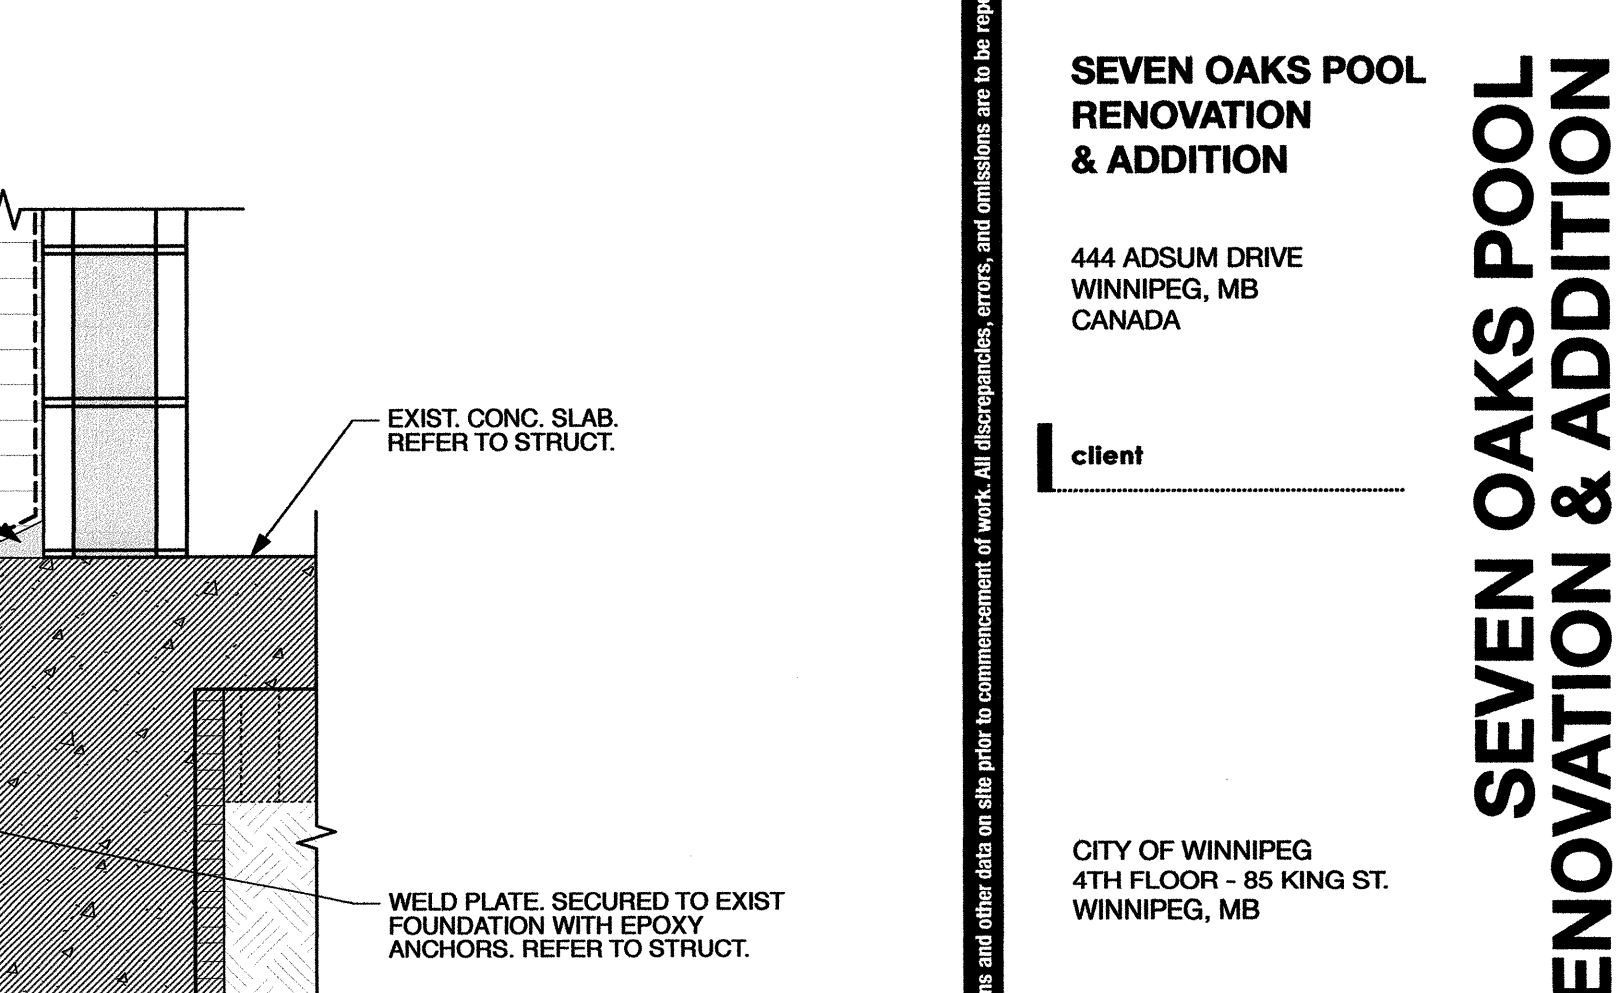

12 NEW EW2 @ RECEPTION AREA
1:10

Issue / rev.	date	issue notes
3	2016.07.15	Issued for construction
2	2016.06.13	Issued for 99% review
#		

professional seals

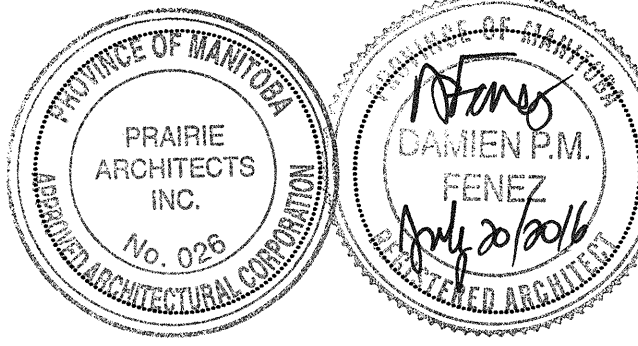

project information

SEVEN OAKS POOL RENOVATION & ADDITION
444 ADSUM DRIVE
WINNIPEG, MB
CANADA

client

CITY OF WINNIPEG
4TH FLOOR - 85 KING ST.
WINNIPEG, MB

drawing information

SECTION DETAILS
drawn by: **JDB**
approved by: **DF**
scale: **1:10**
date issued: **2016.07.15**
proj. #: **2014.66**
rev. #: **R-0**

SEVEN OAKS POOL RENOVATION & ADDITION
BID OPPORTUNITY NO. 645-2016

A5 02

This drawing must not be scaled. The contractor shall verify all dimensions and other data on site prior to commencement of work. All discrepancies, errors, and omissions are to be reported to the architect. Drawing and specifications, as instruments of service, are the property of the architect. No reproduction may be made without the permission of the architect, and when made, must bear his name. All rights to be returned to the architect on request.