




1 RECEPTION AREA UPPER & LOWER CAB. W/ DRAWERS
Scale: 1:10

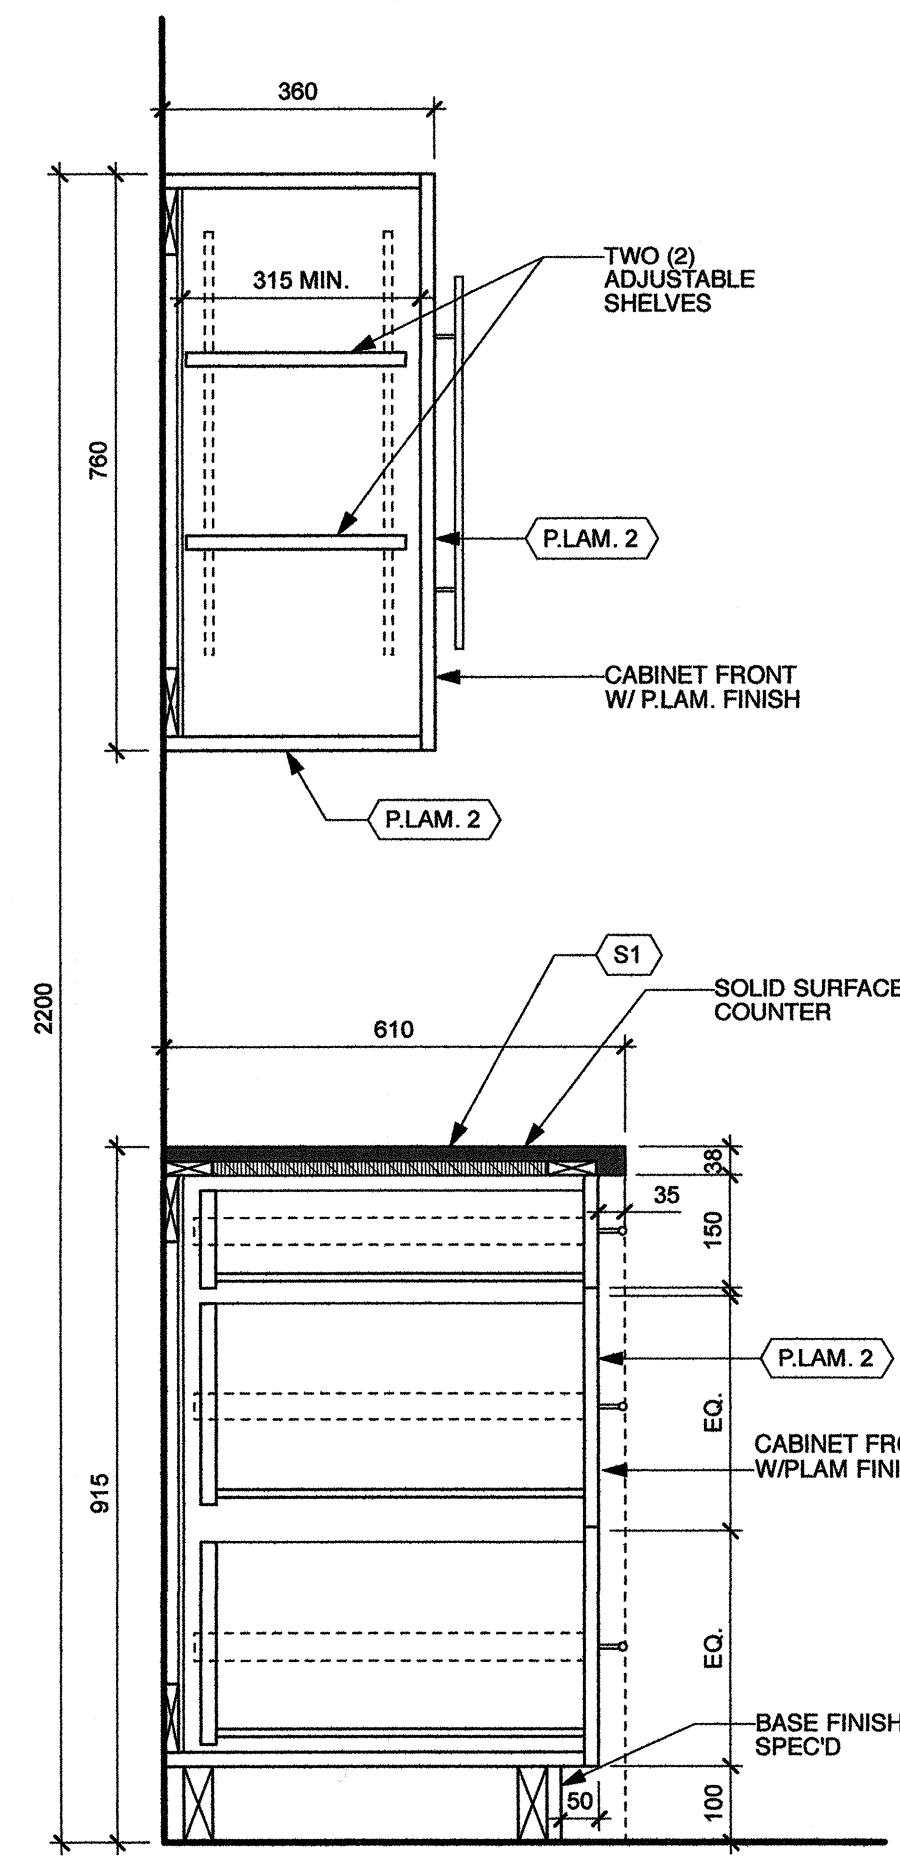


2 RECEPTION AREA UPPER & LOWER CAB. W/ DRAWERS
Scale: 1:10

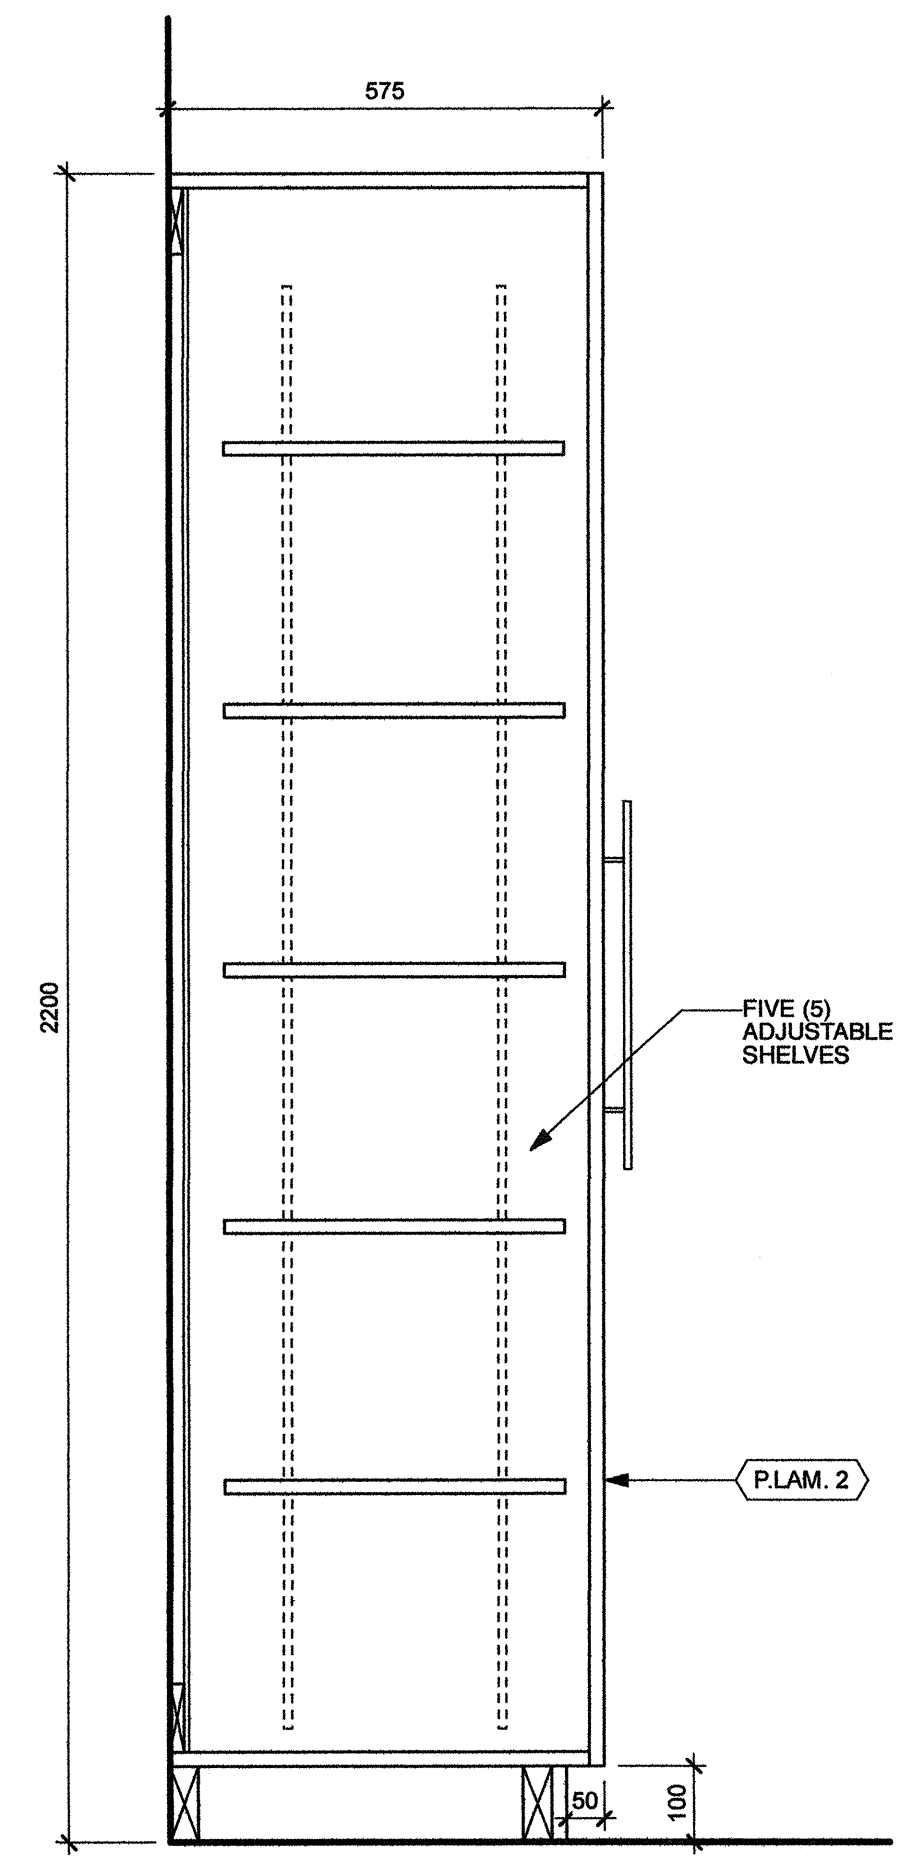


3 RECEPTION AREA STORAGE CABINET
Scale: 1:10

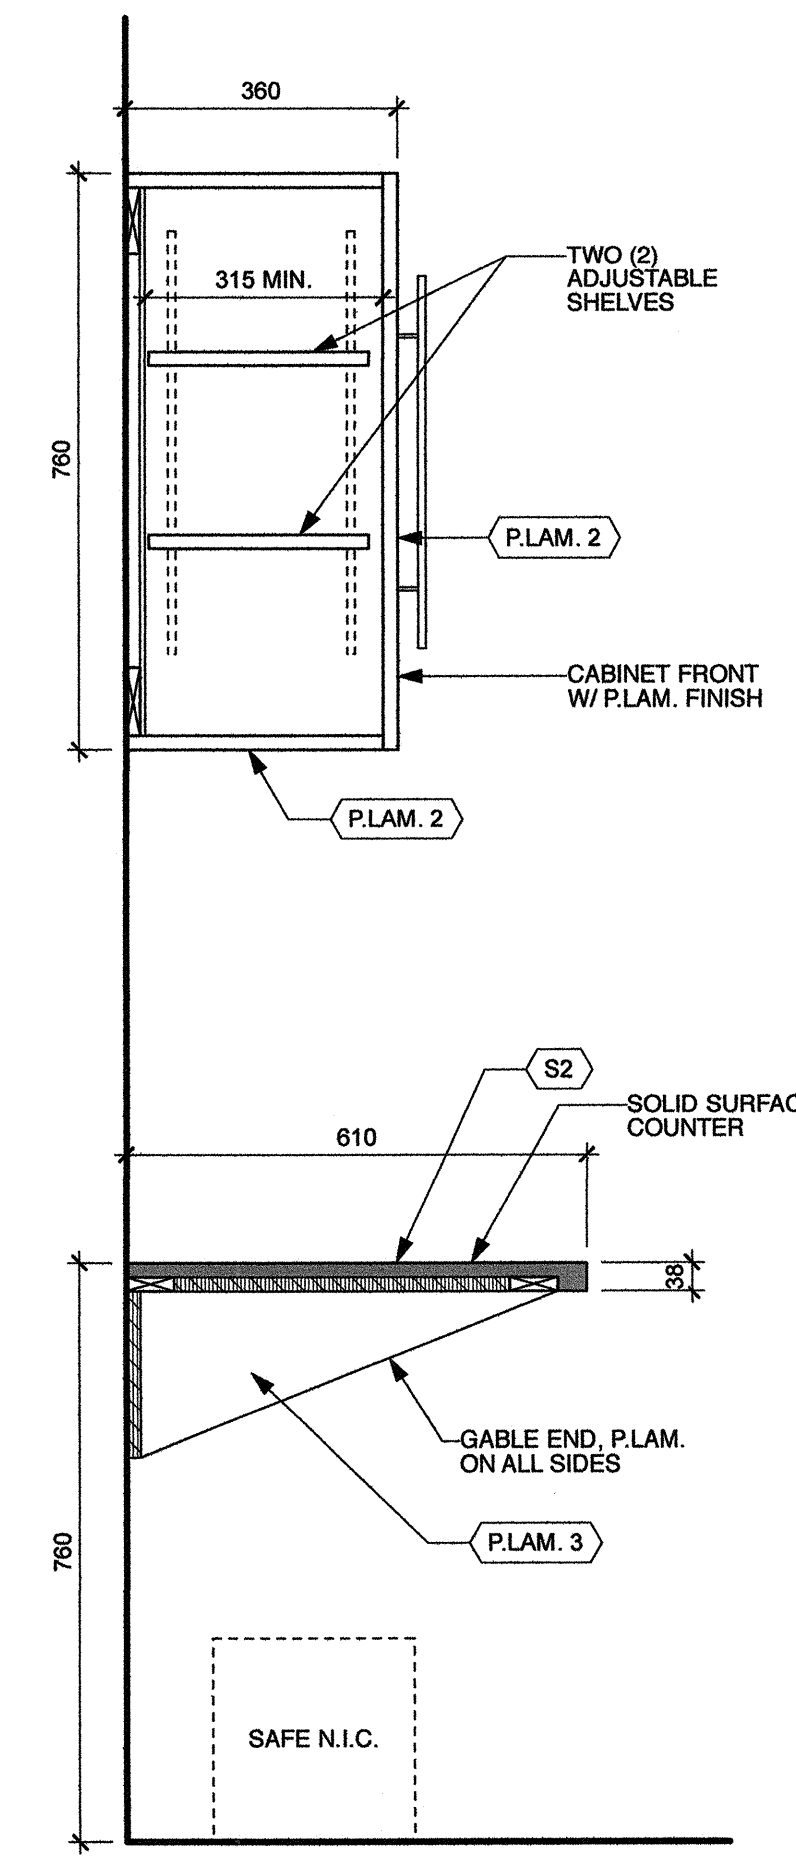


4 RECEPTION AREA COUNTER AT SAFE
Scale: 1:10

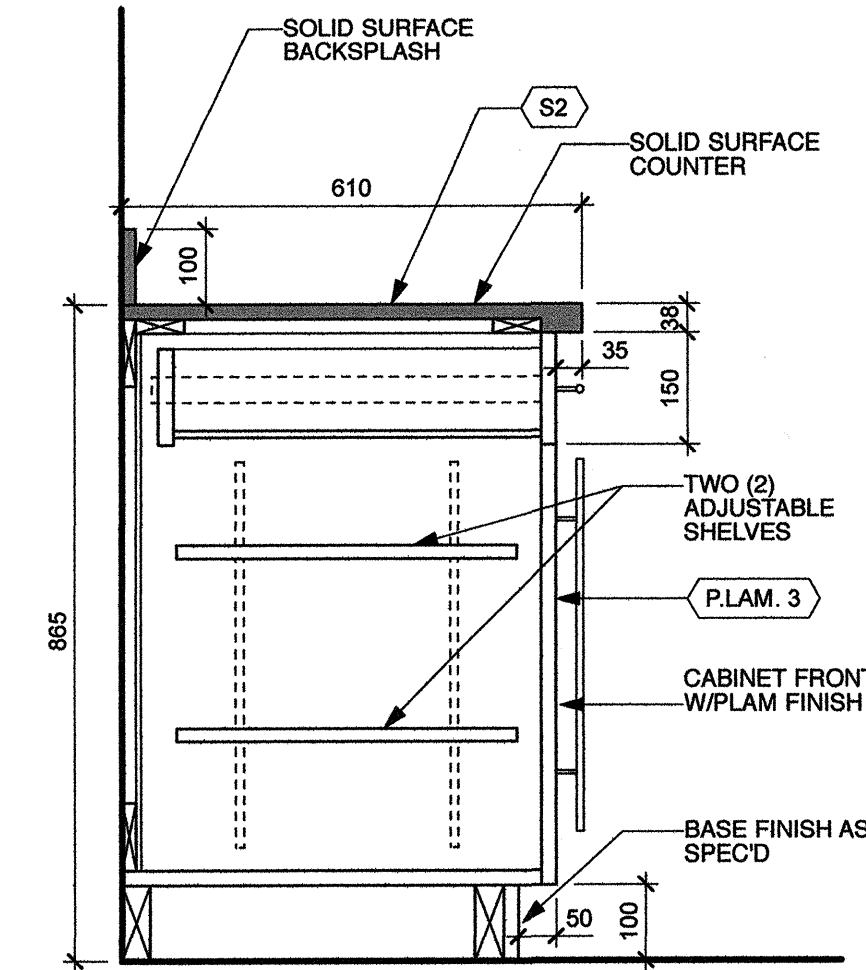


6 MPR AREA LOWER CABINETS
Scale: 1:10

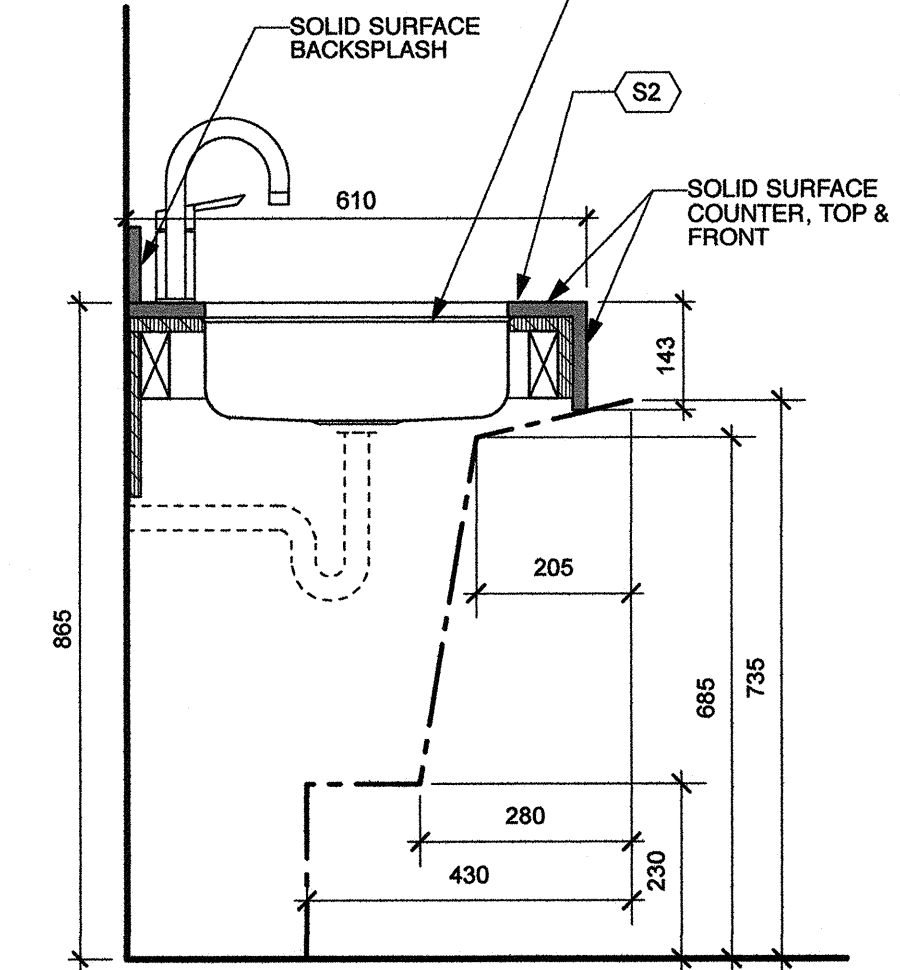


7 MPR AREA ACCESSIBLE COUNTER AT SINK
Scale: 1:10

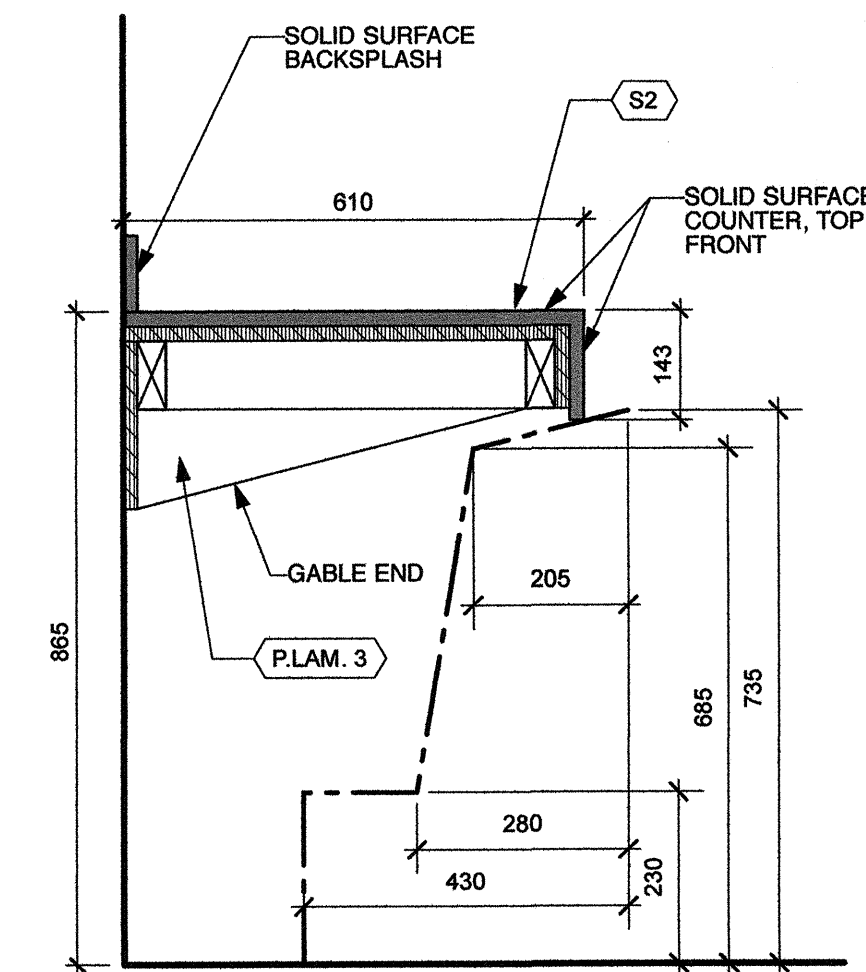


8 ACCESSIBLE COUNTER
Scale: 1:10

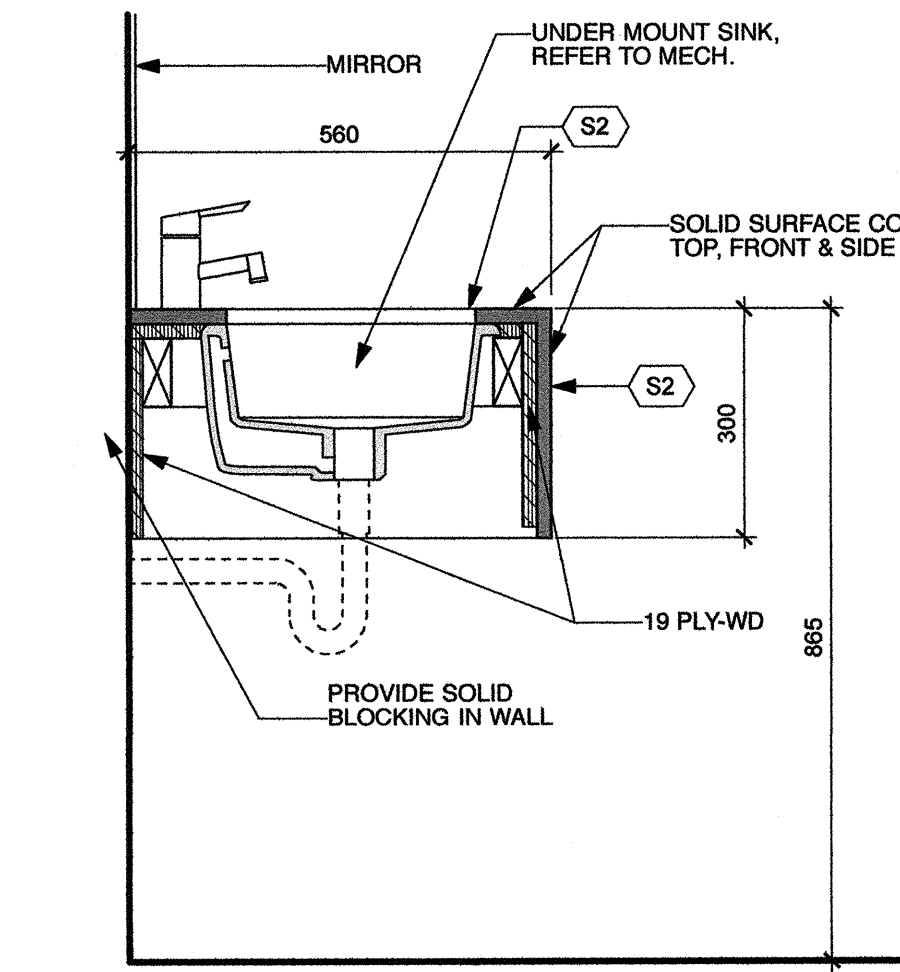


9 WC VANITY
Scale: 1:10

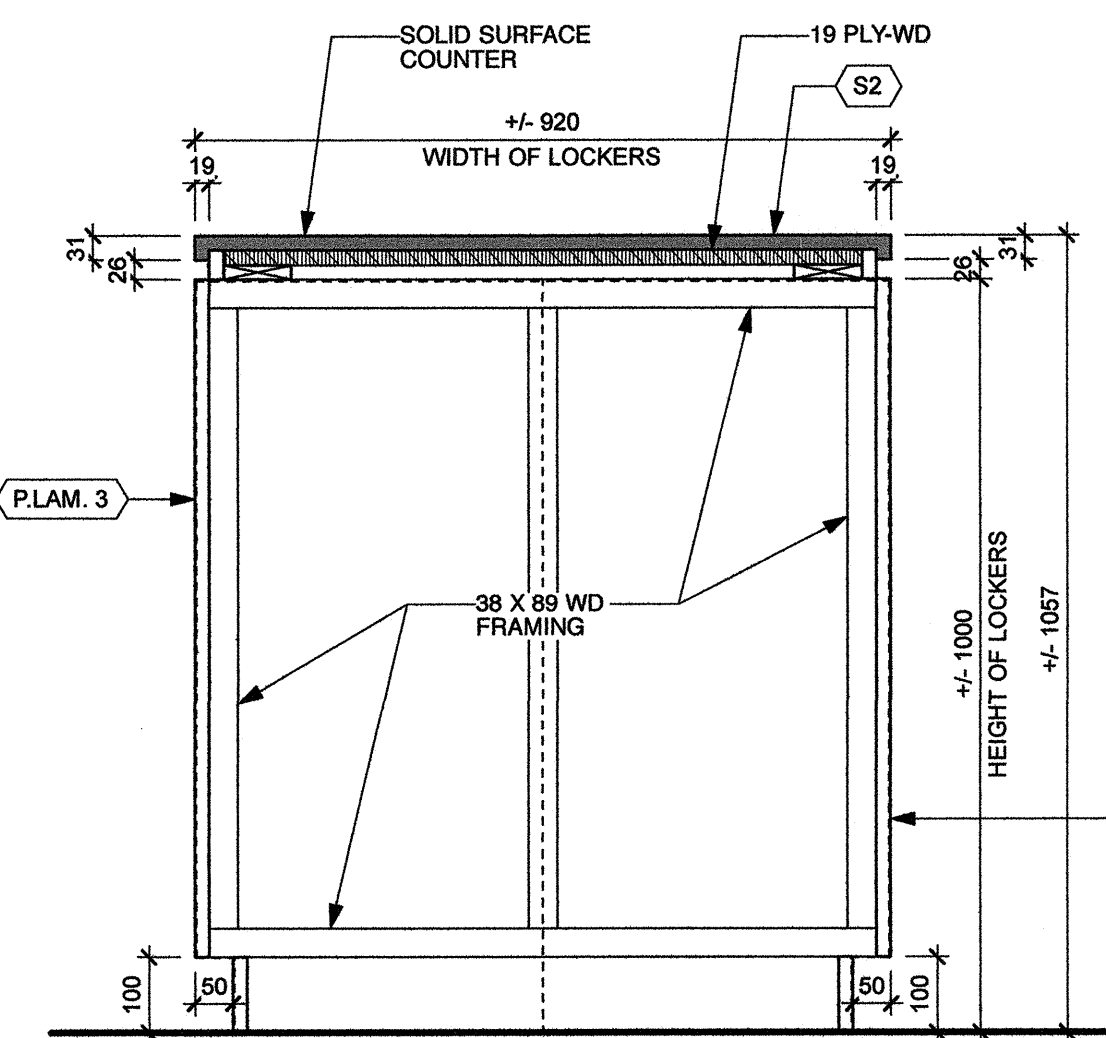

10 COUNTER TOP OVER HALF HEIGHT LOCKERS - CROSS SECT.
Scale: 1:10

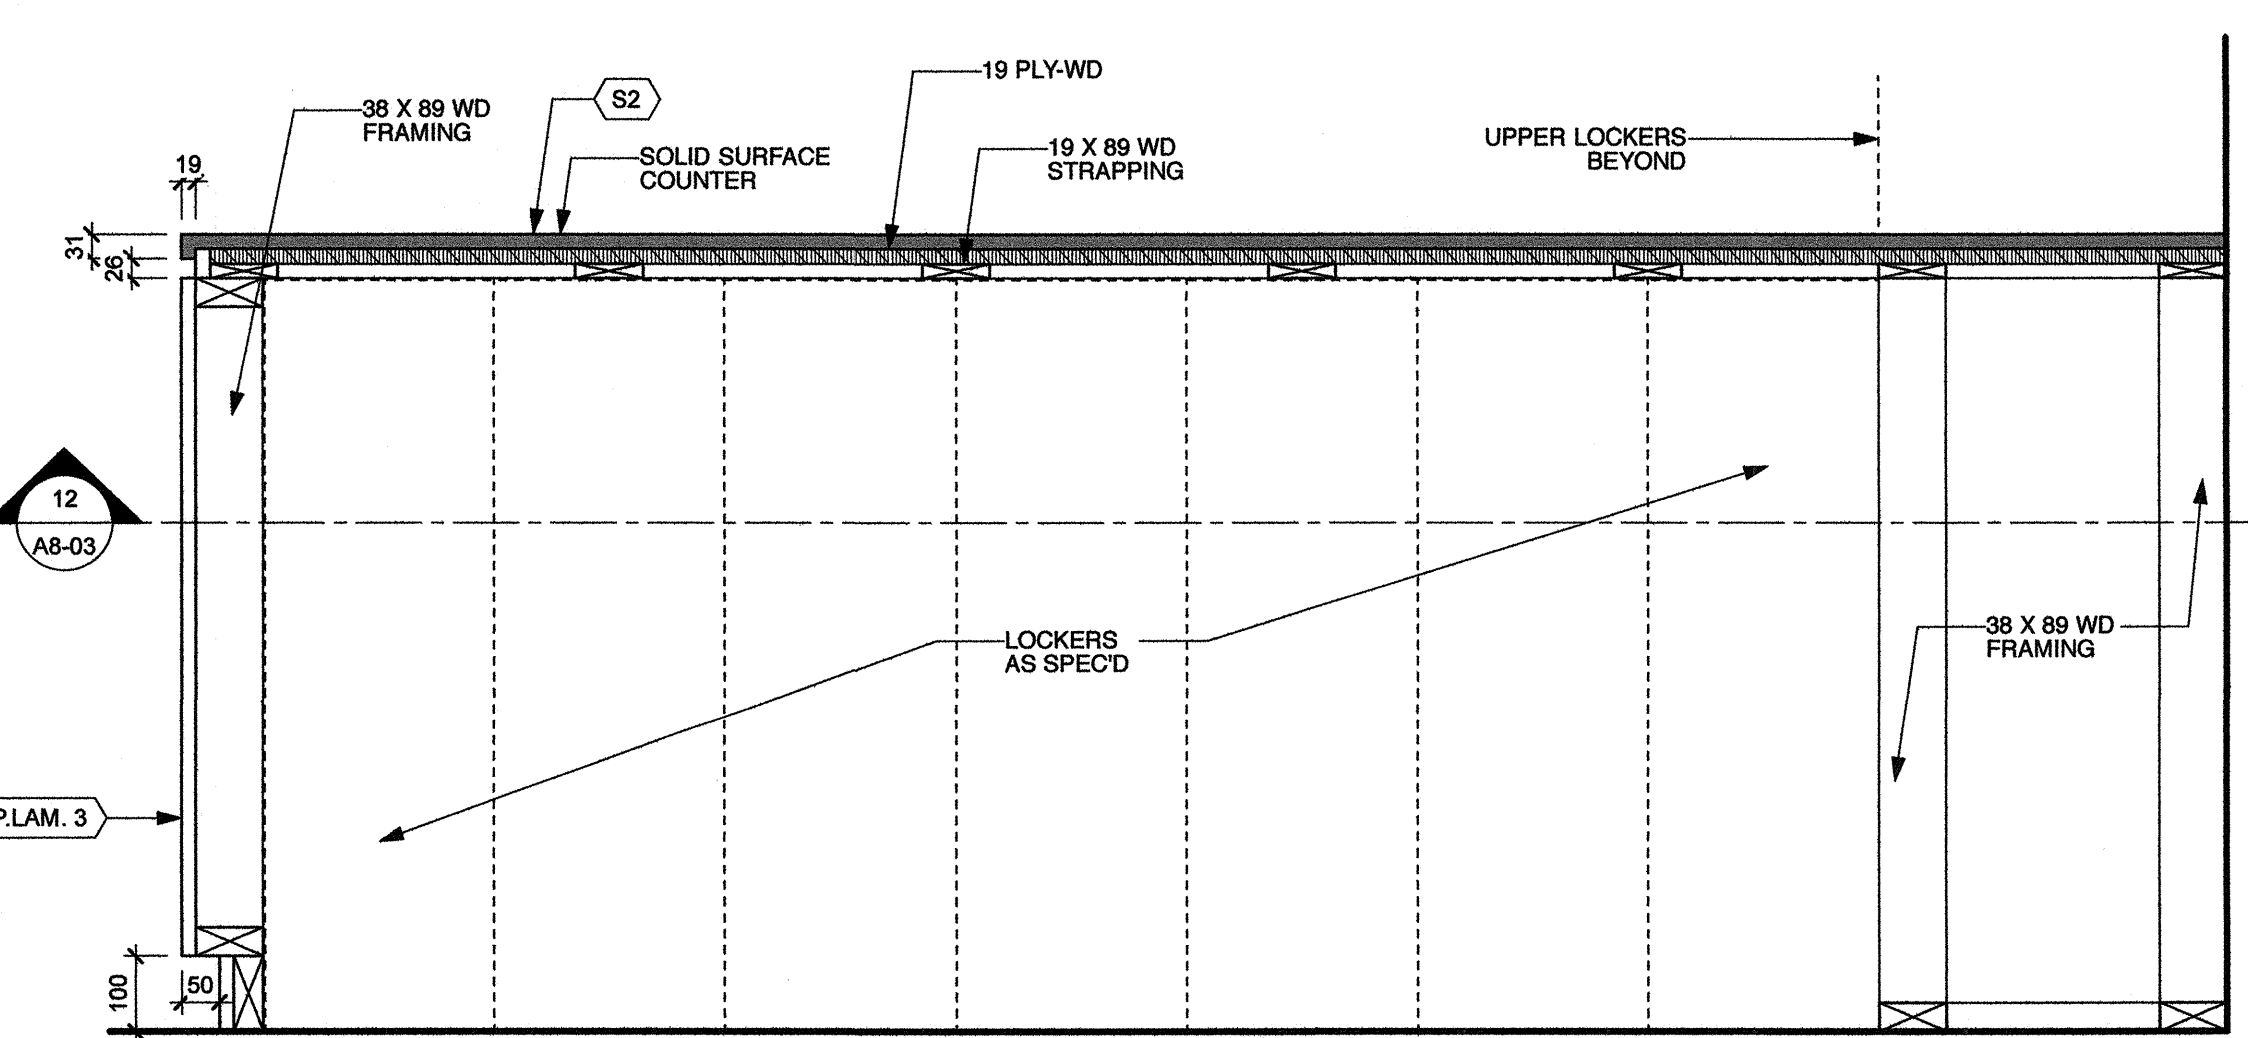

11 COUNTER TOP OVER HALF HEIGHT LOCKERS - LONG SECT.
Scale: 1:10

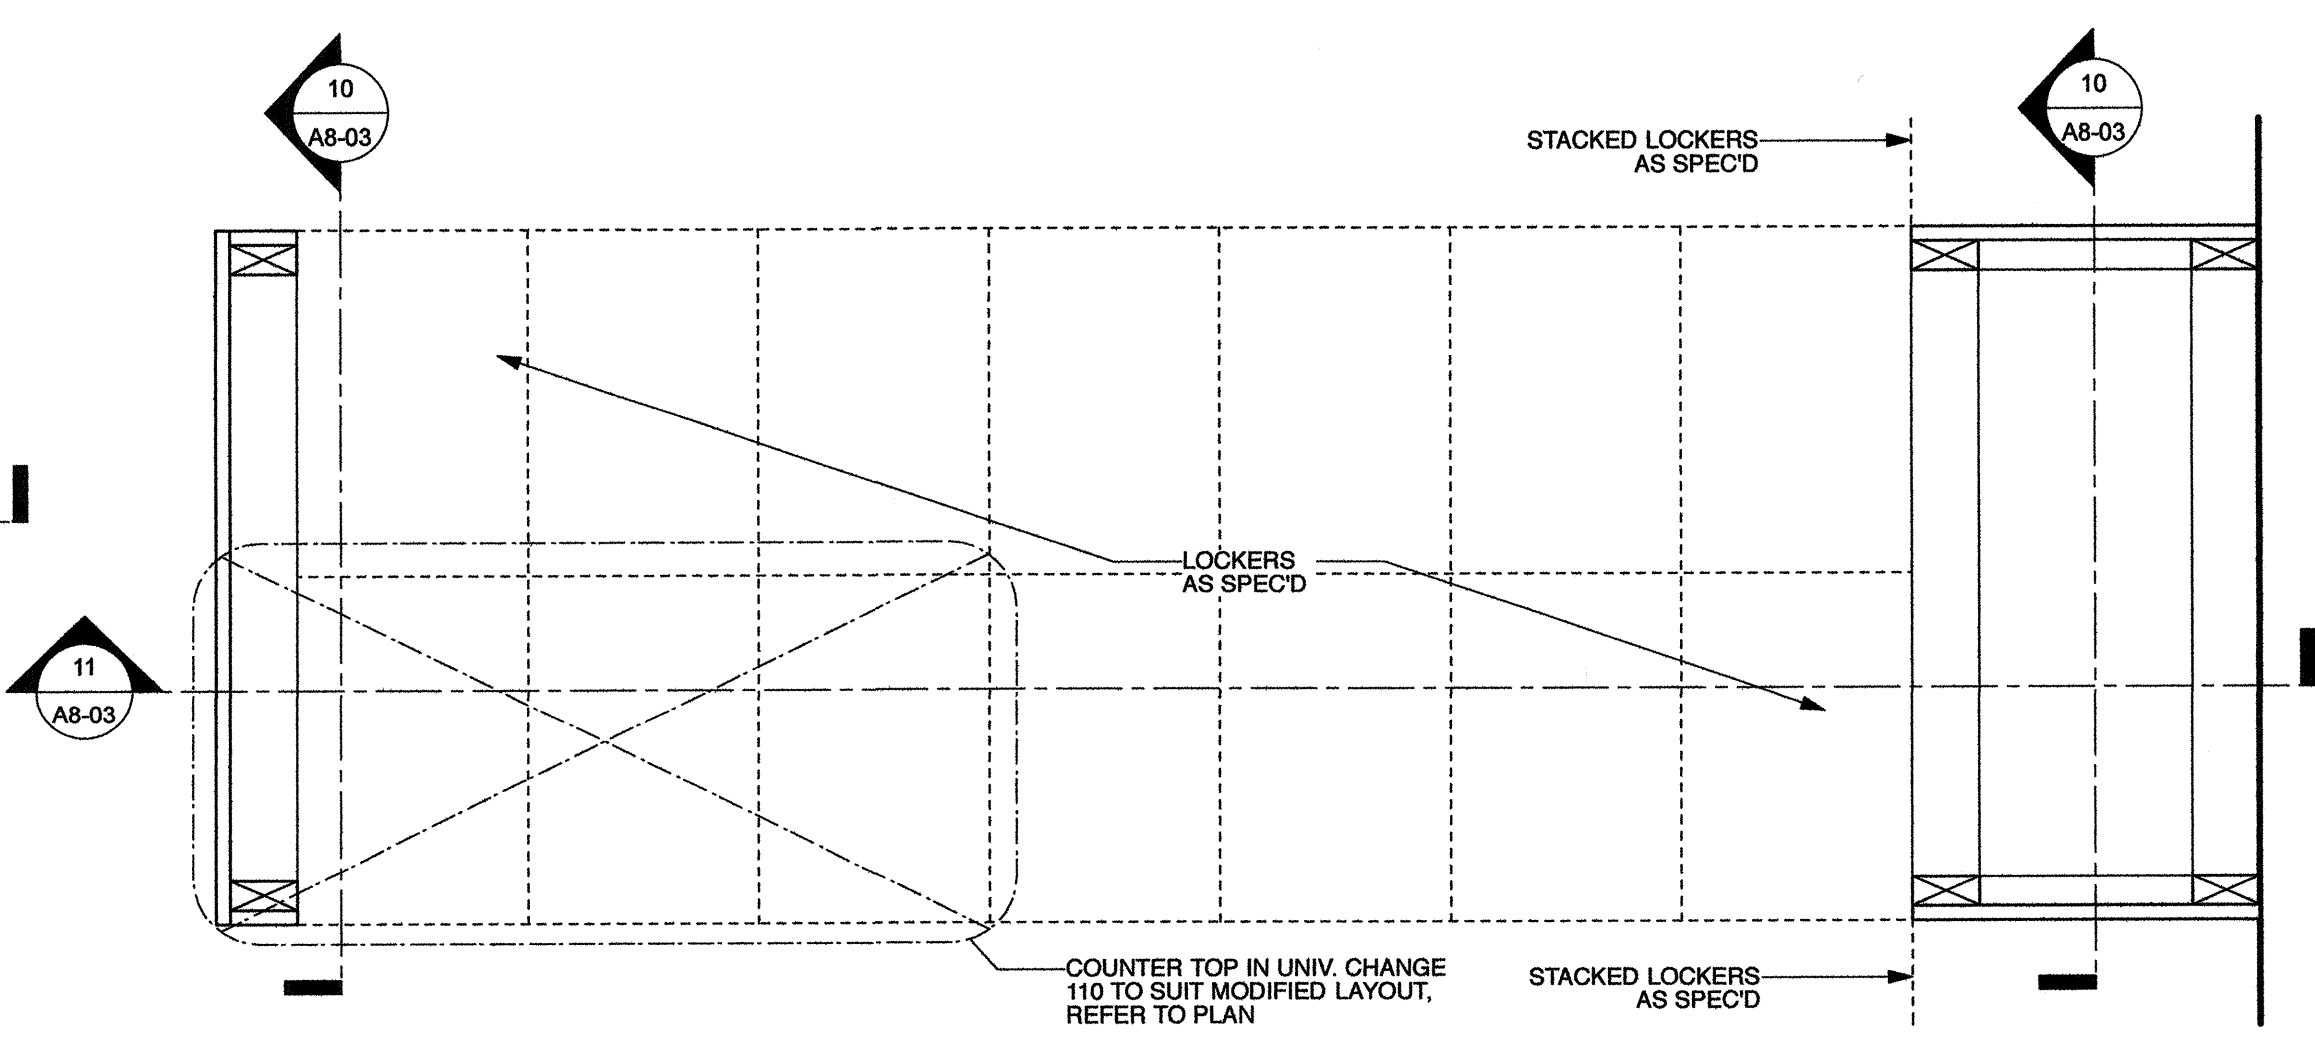


12 COUNTER TOP OVER HALF HEIGHT LOCKERS - PLAN
Scale: 1:10

issue / rev.

#	date	issue notes
1	2016.07.15	issued for construction

professional seals

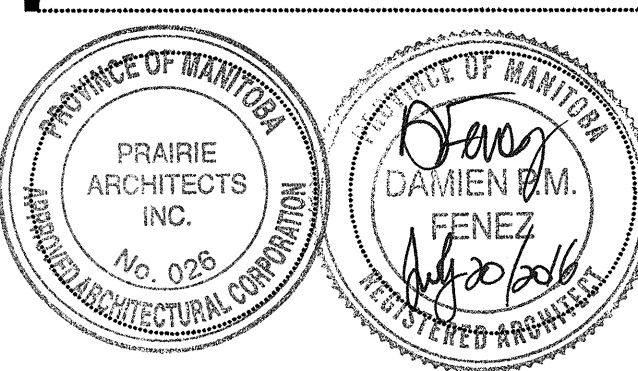

project information

SEVEN OAKS POOL RENOVATION & ADDITION

444 ADSUM DRIVE
WINNIPEG, MB
CANADA

client

CITY OF WINNIPEG
4TH FLOOR - 185 KING ST.
WINNIPEG, MB

drawing information

MILLWORK DETAILS

drawn by: **DFI**
approved by: **DF**

scale: **1:10**
date issued: **2016.07.15**
proj. #: **2014.66**
rev. #: **R-0**

SEVEN OAKS POOL RENOVATION & ADDITION
BID OPPORTUNITY NO. 645-2016