



PRELIMINARY
NOT TO BE USED FOR
CONSTRUCTION

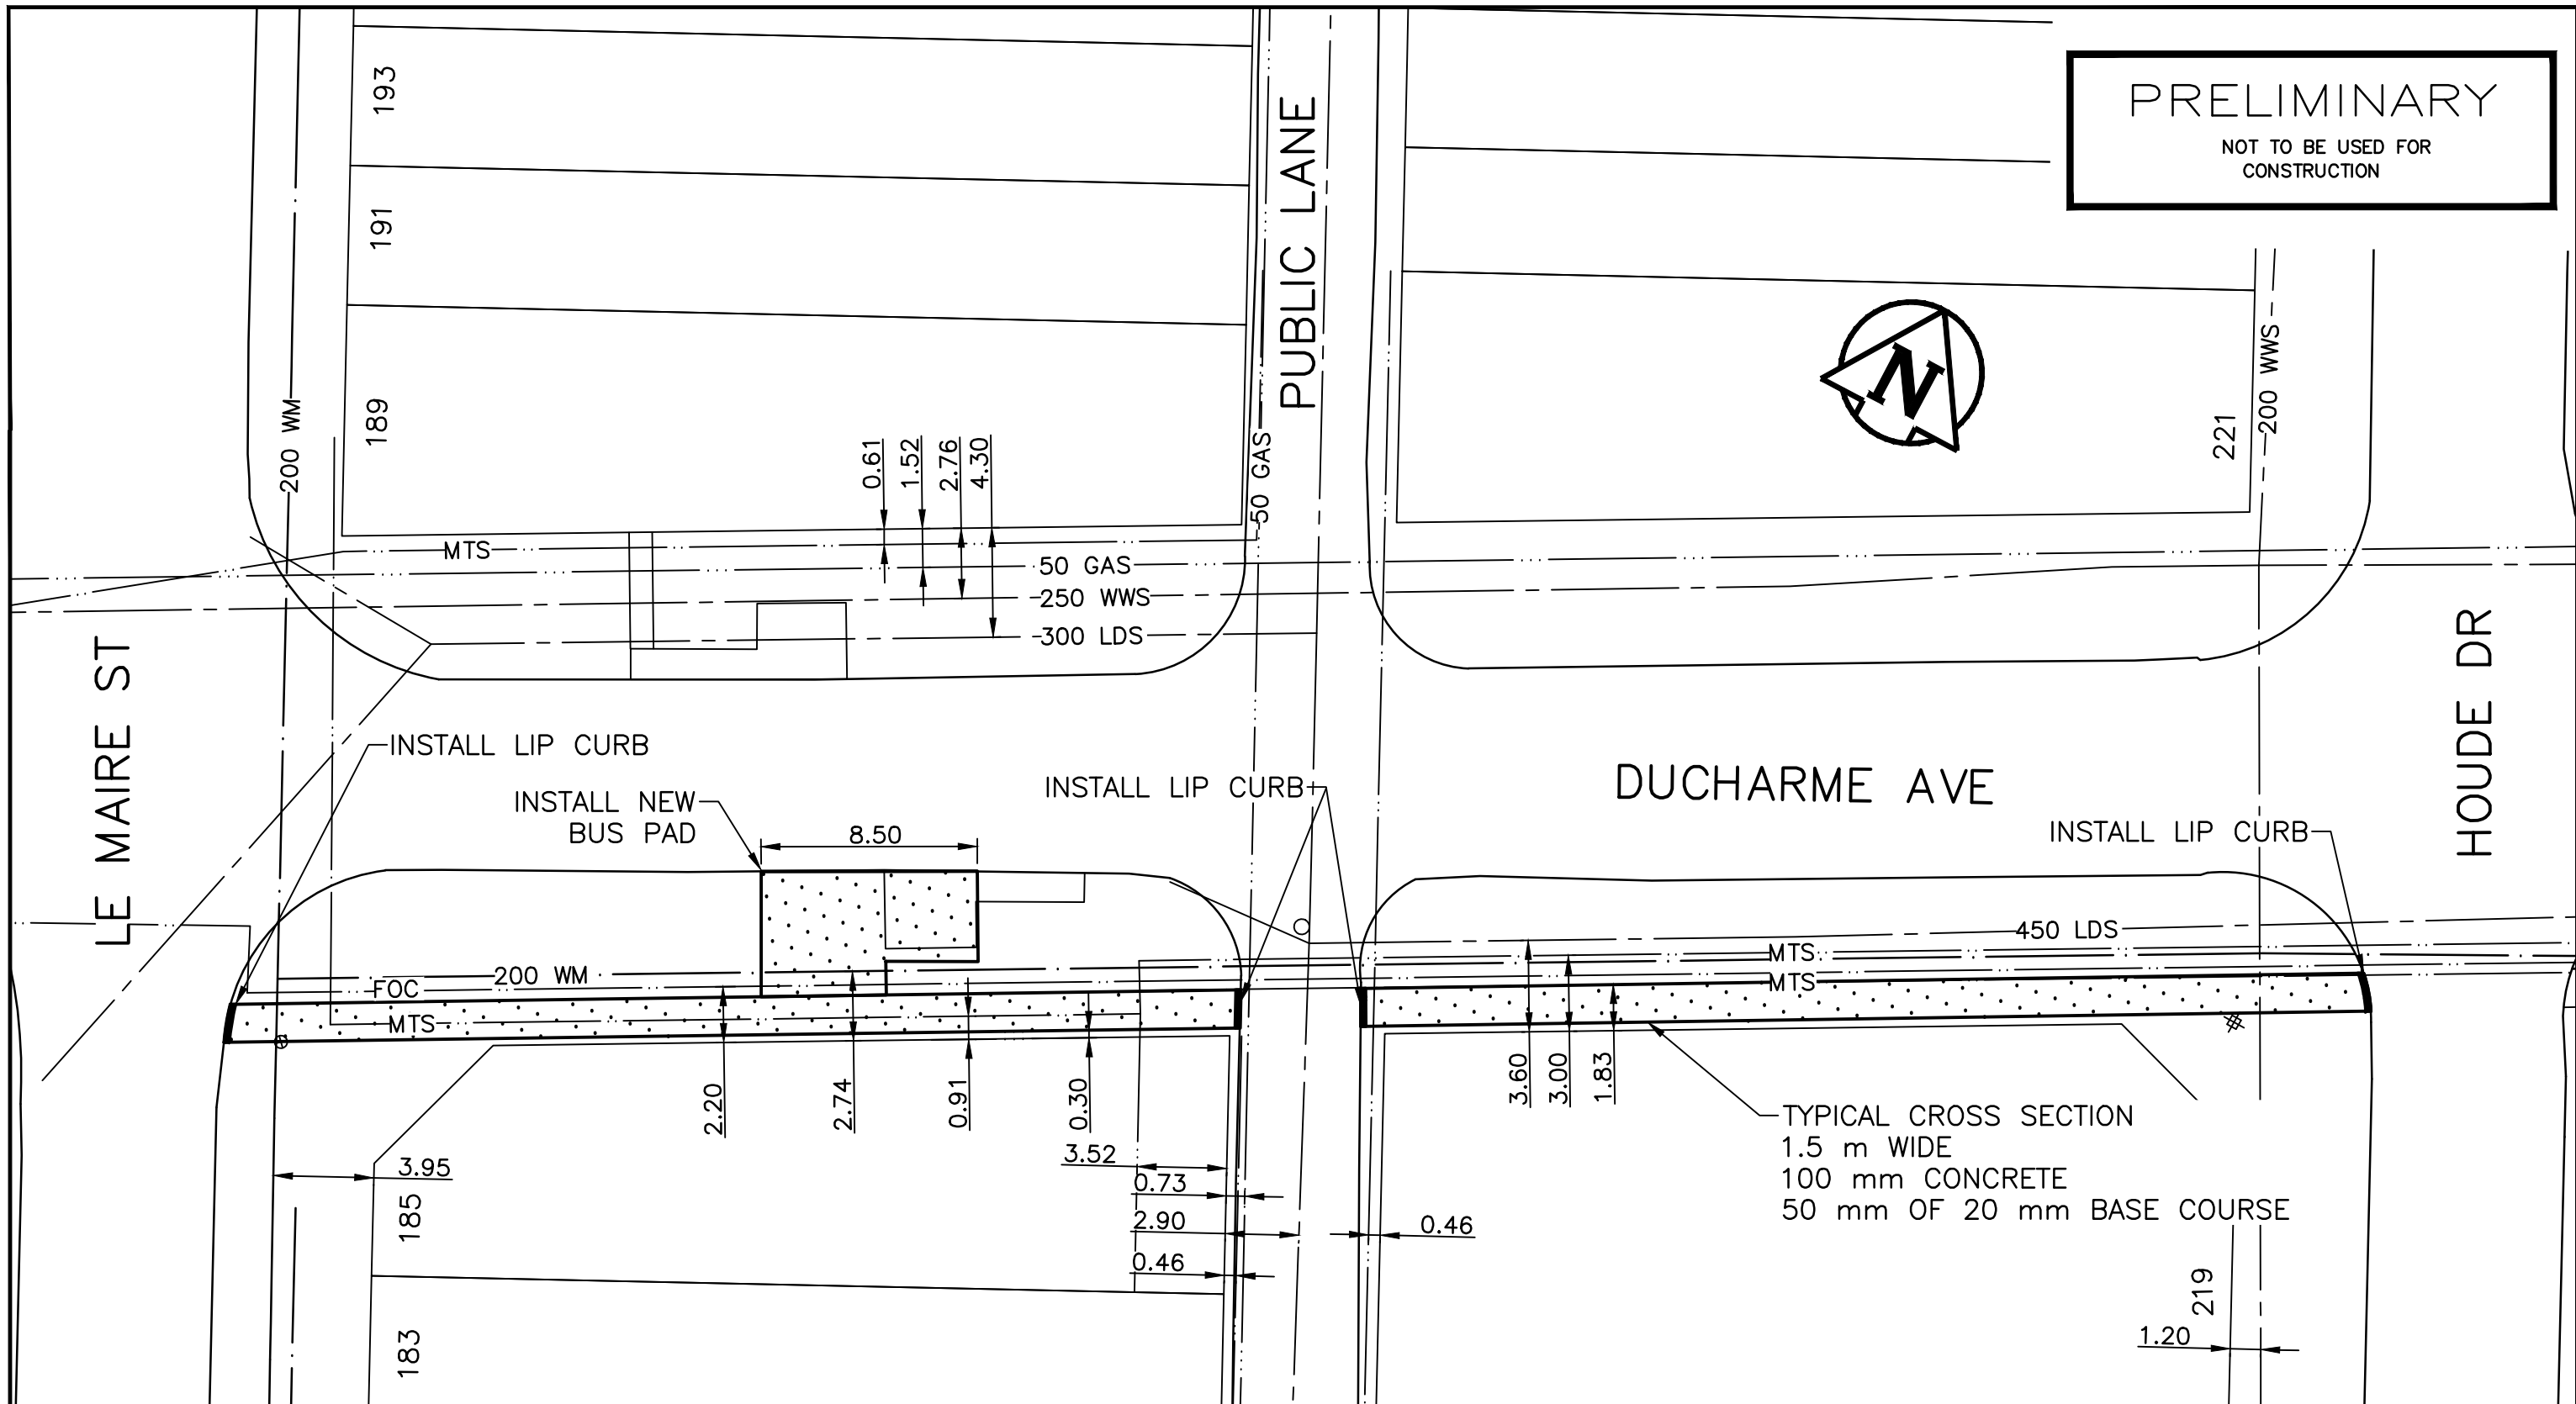

 THE CITY OF WINNIPEG
PUBLIC WORKS DEPARTMENT
ENGINEERING DIVISION
TECHNOLOGY SERVICES BRANCH
106 - 1155 PACIFIC AVE

DUCHARME AVENUE

FROM LE MAIRE STREET TO HOUDE DRIVE
NEW SIDEWALK AND ASSOCIATED WORKS

DATE: JAN 11, 2016	DRAWING NO. SE-16-14
DRAWN BY: D.K.	SCALE: 1:250