


NOTE:  
 1. EXISTING ABANDONED MANHOLE AND ASSOCIATED 900 WWS PIPE (FROM MH 001 TO MH E01) TO BE REMOVED FROM THE CONTRACT. THE CONTRACTOR TO REPORT TO BE PROVIDED MANHOLE AND 900 WWS ABANDONED AFTER INSTRUCTION FROM CONTRACT ADMINISTRATOR AS DETAILED IN SPECIFICATIONS.

PLAN

1 CONNECTION DETAIL  
 1:50

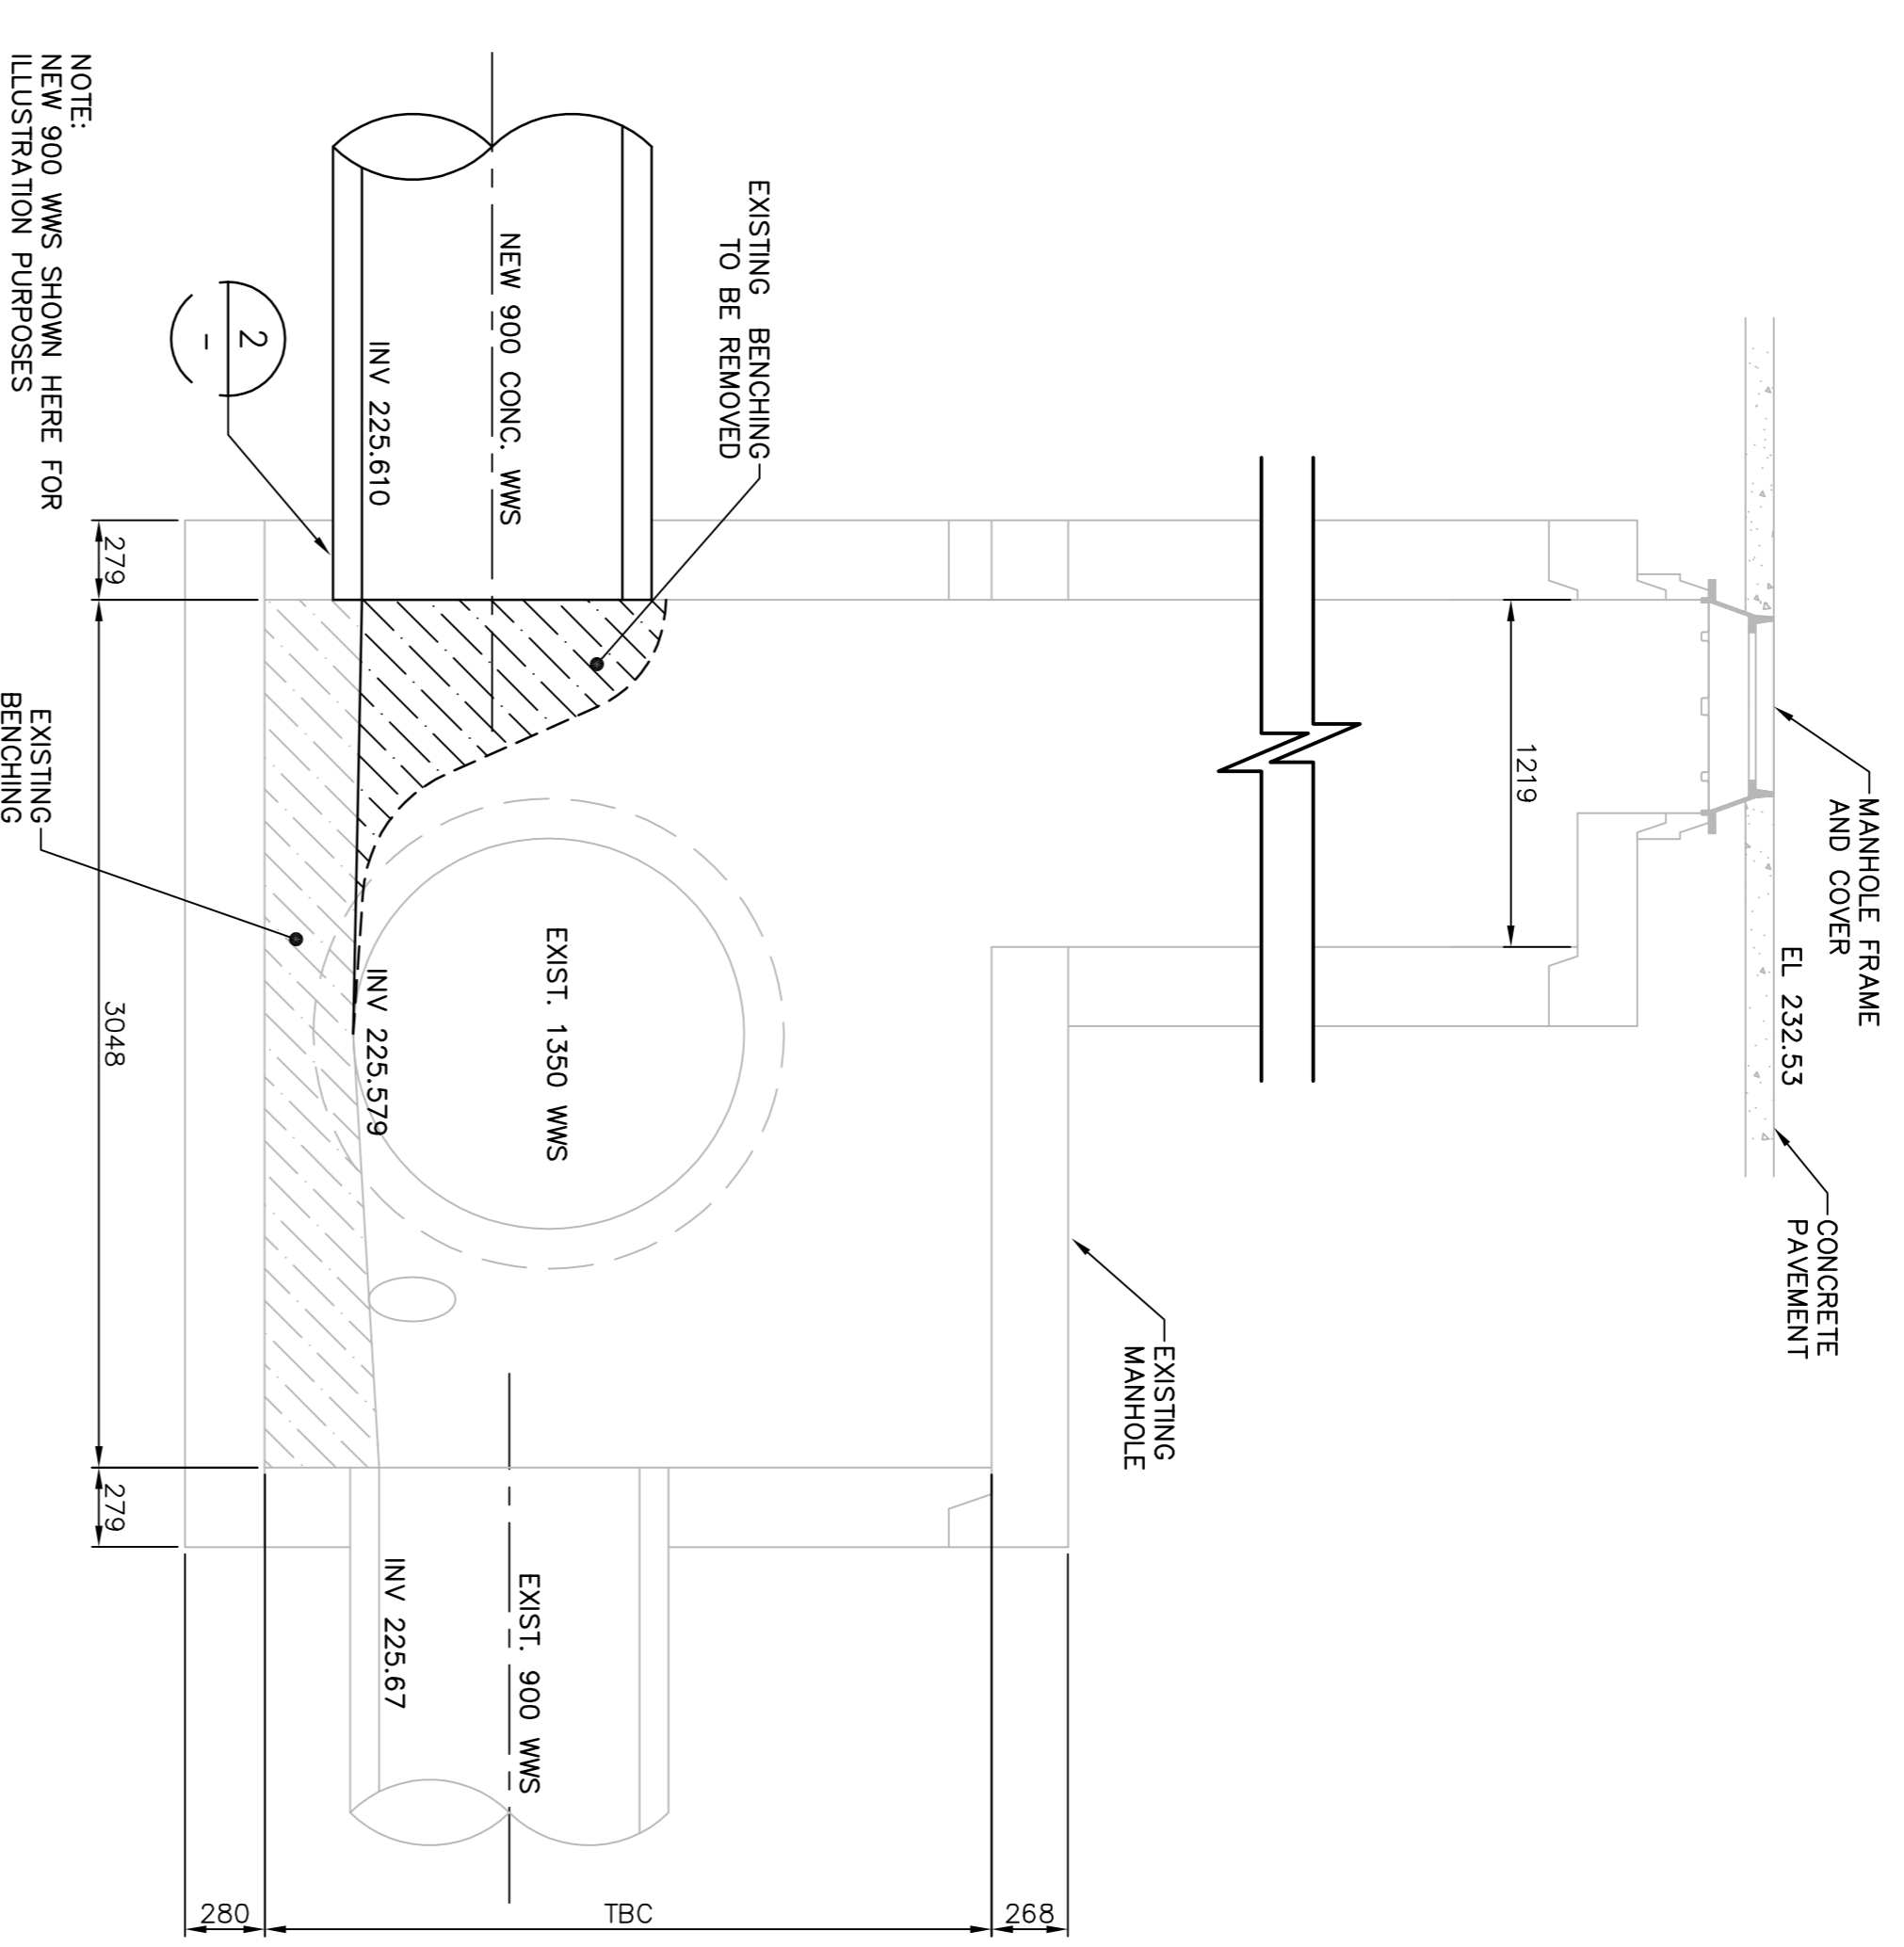

SECTION A-A



BM. ELEV.		
CONSTRUCTION COMPLETION DATE:	YYYY MM DD	
DESIGNED BY	MAF	CHECKED BY
BY	JBC	APPROVED BY
DATE	02/16/16	DATE
SCALE:	AS NOTED	
HORIZONTAL	-	
VERTICAL	-	
RELEASED FOR CONSTRUCTION	KZ	
DATE	02-12-2016	
PLAT DATE:	2016 02 29	

ENGINEER'S SEAL  
 ORIGINAL SIGNED BY  
 S.D. GORDON  
 02-12-16  
 CONSULTANT DRAWING NUMBER  
 C-510

THE CITY OF WINNIPEG  
 WATER AND WASTE DEPARTMENT  
 ENGINEERING DIVISION  
 TRANSCONA SEWER RELIEF WORKS  
 CONTRACT NO. 1  
 CONNECTION DETAIL  
 EXISTING MANHOLE MH E01  
 SHEET 23 OF 24  
 CITY DRAWING NUMBER  
 LD-7766