


FIELD

CONTROL PANEL CP-M801

FIELD TERMINALS


PLC SECTION

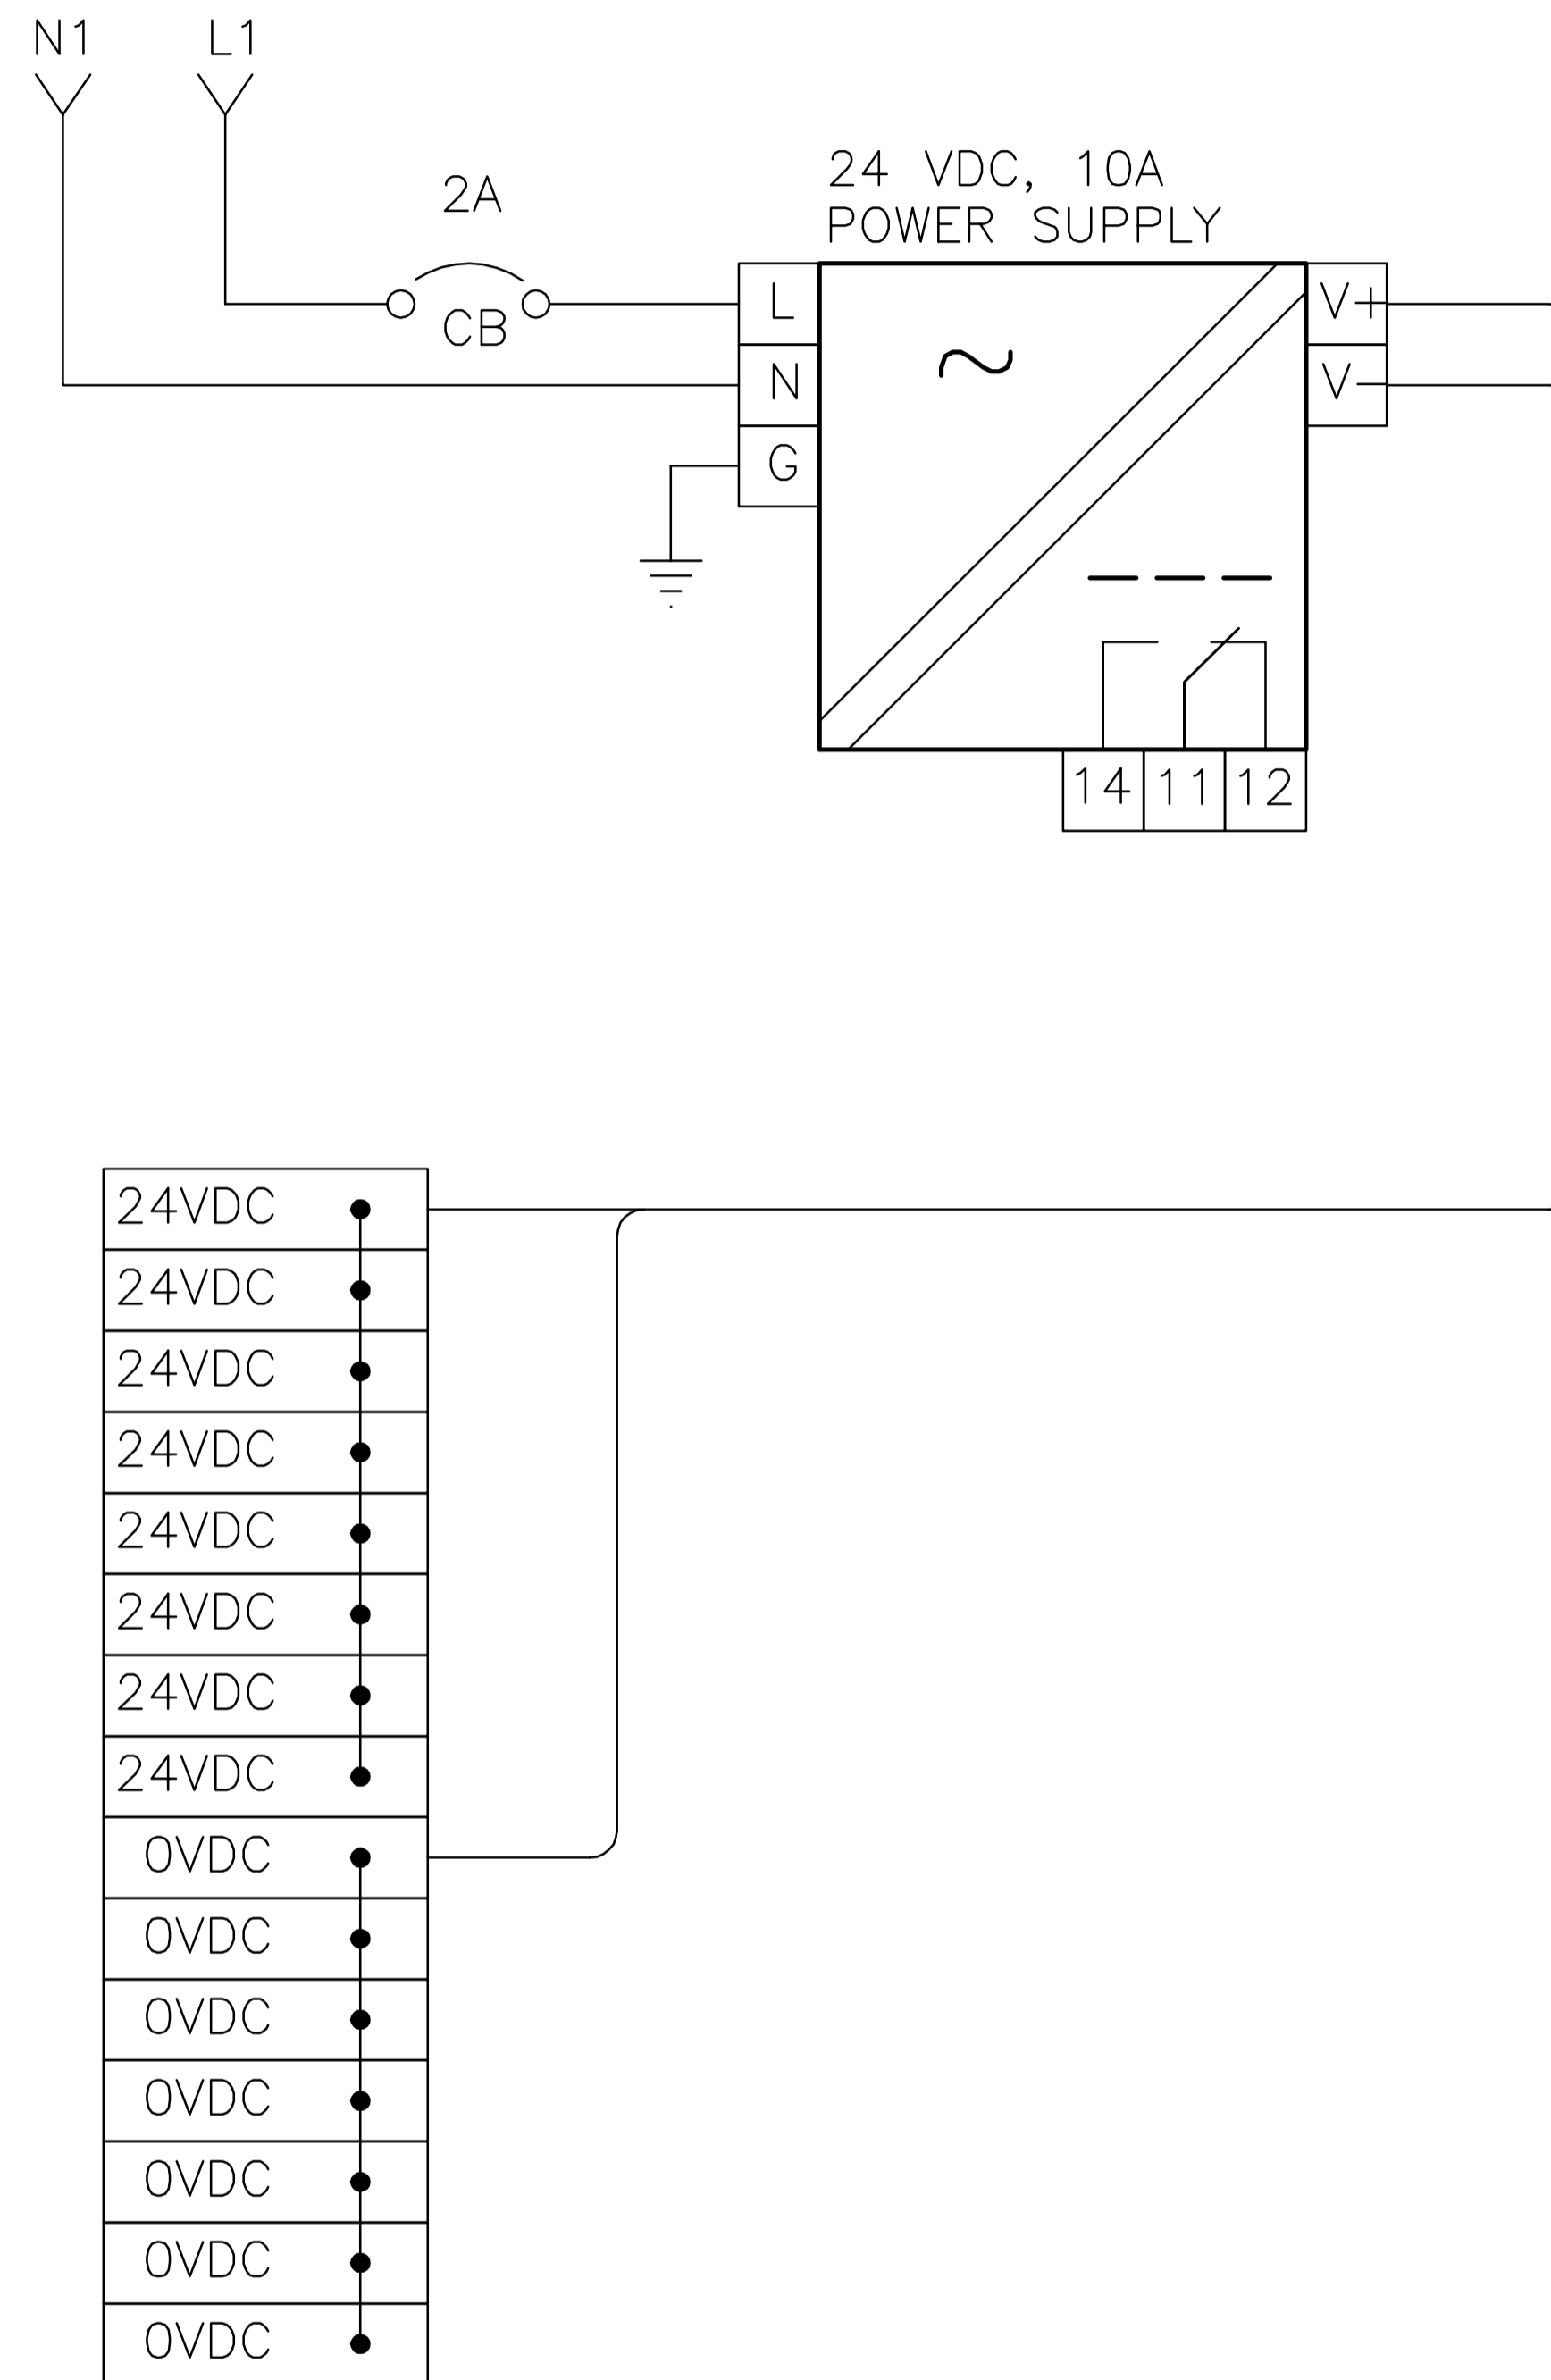

B.M. ELEV.					
DESIGNED BY	BLM				
DRAWN BY	MS				
CHECKED BY	-				
APPROVED BY	-				
HOR. SCALE					
VERTICAL					
NO.	REVISIONS	DATE	BY	DATE	
0	Issued for Tender	16/10/27	BLM		



RELEASED FOR CONSTRUCTION

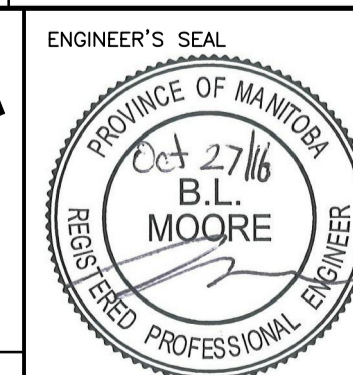

CONSULTANT PROJECT NO. 163526



NORTH END SEWAGE TREATMENT PLANT
NEWPCC MAIN BUILDING - HVAC REPLACEMENT
CONTROL PANEL CP-M801
24 VDC POWER SUPPLY

CITY DRAWING NUMBER
1-0101M-A0043-001
SHEET 13 OF 21

IL-02