




A1 SIZE - 594mm x 841mm

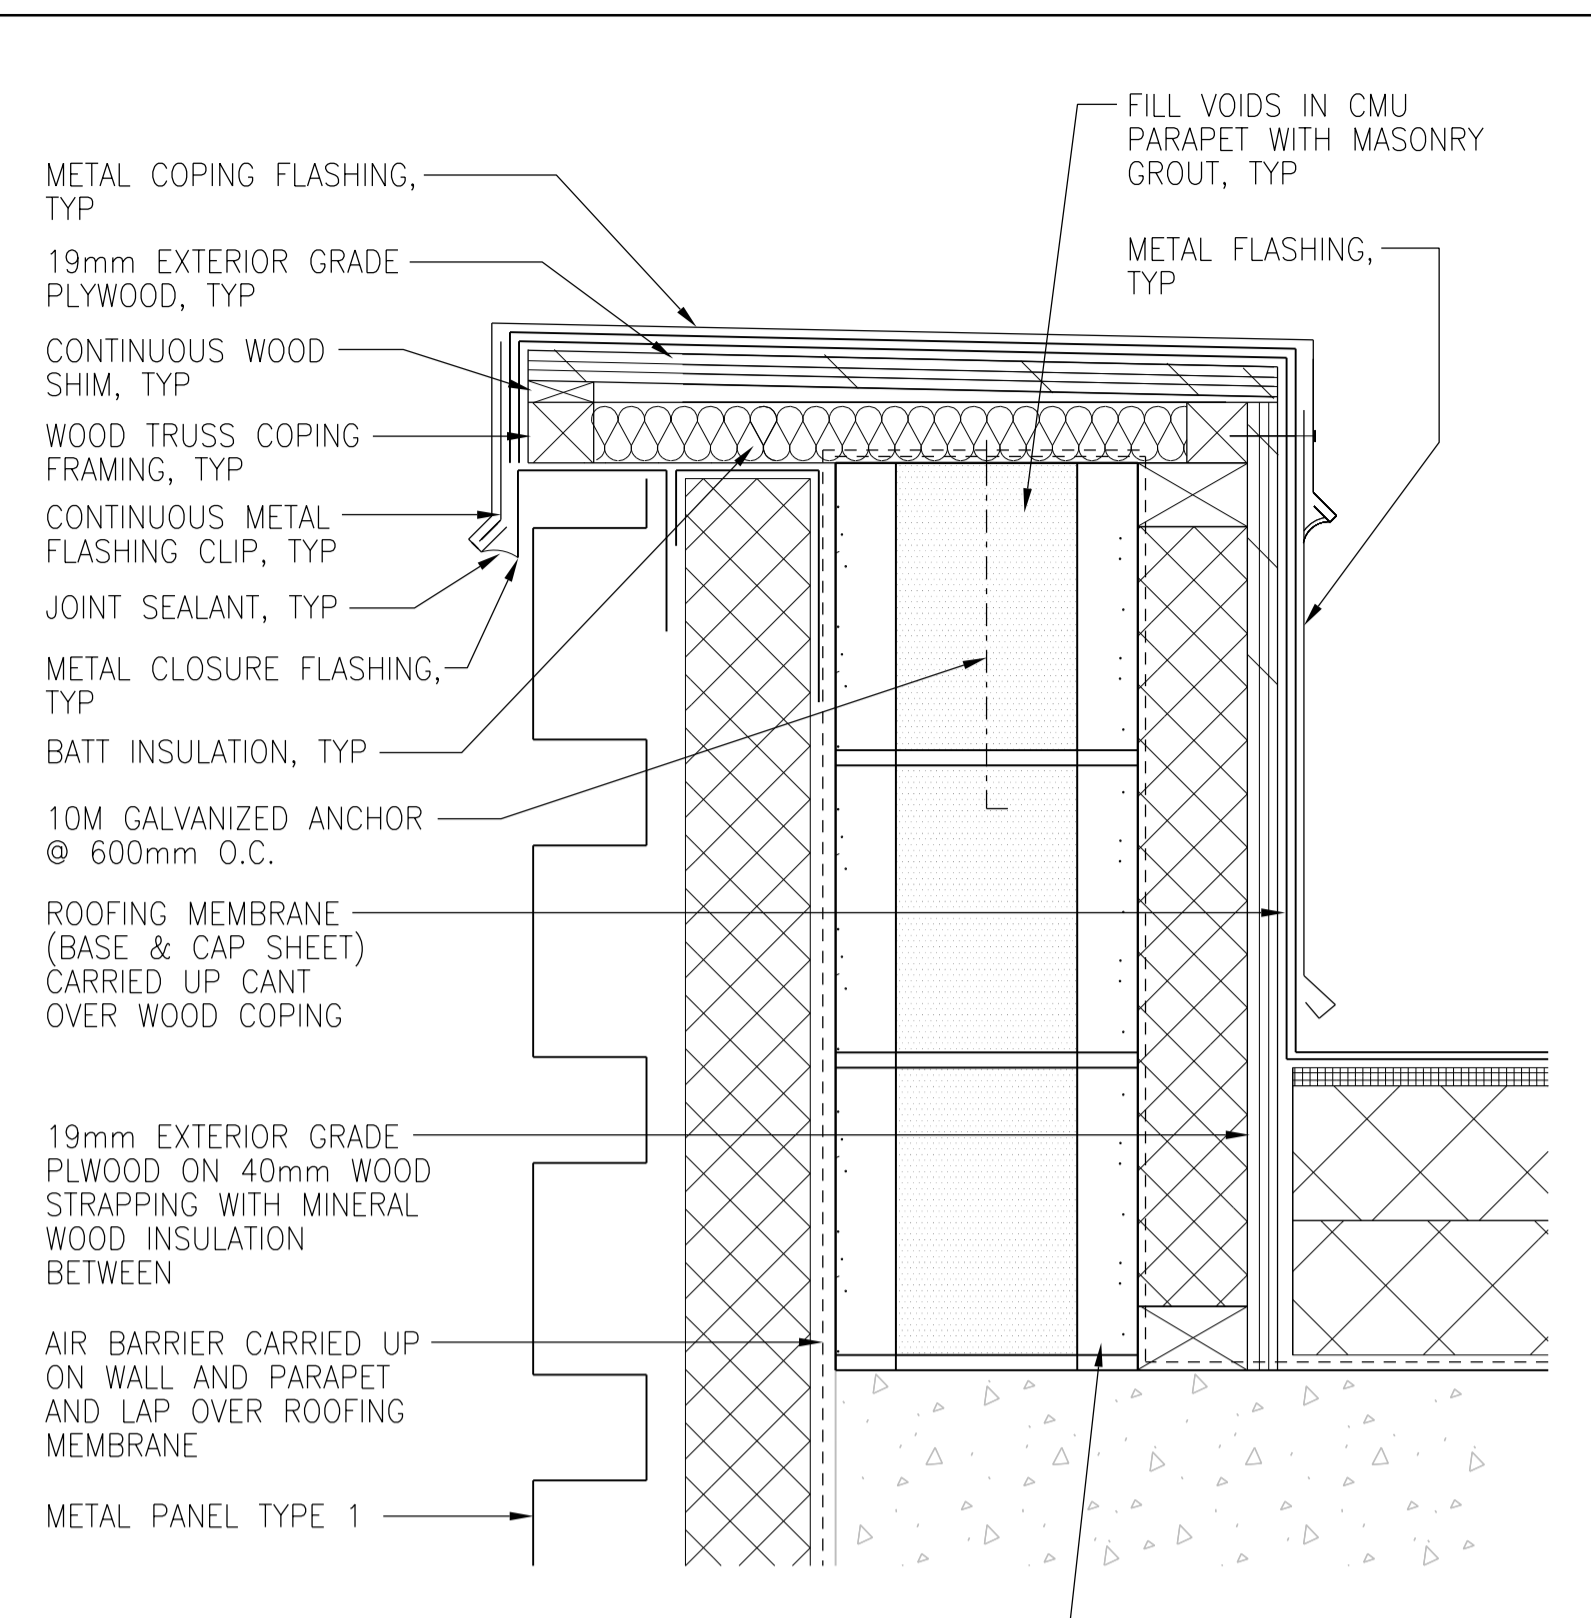


1 SECTION DETAIL
 1:5
 BGAD-R018
 BGAD-R019

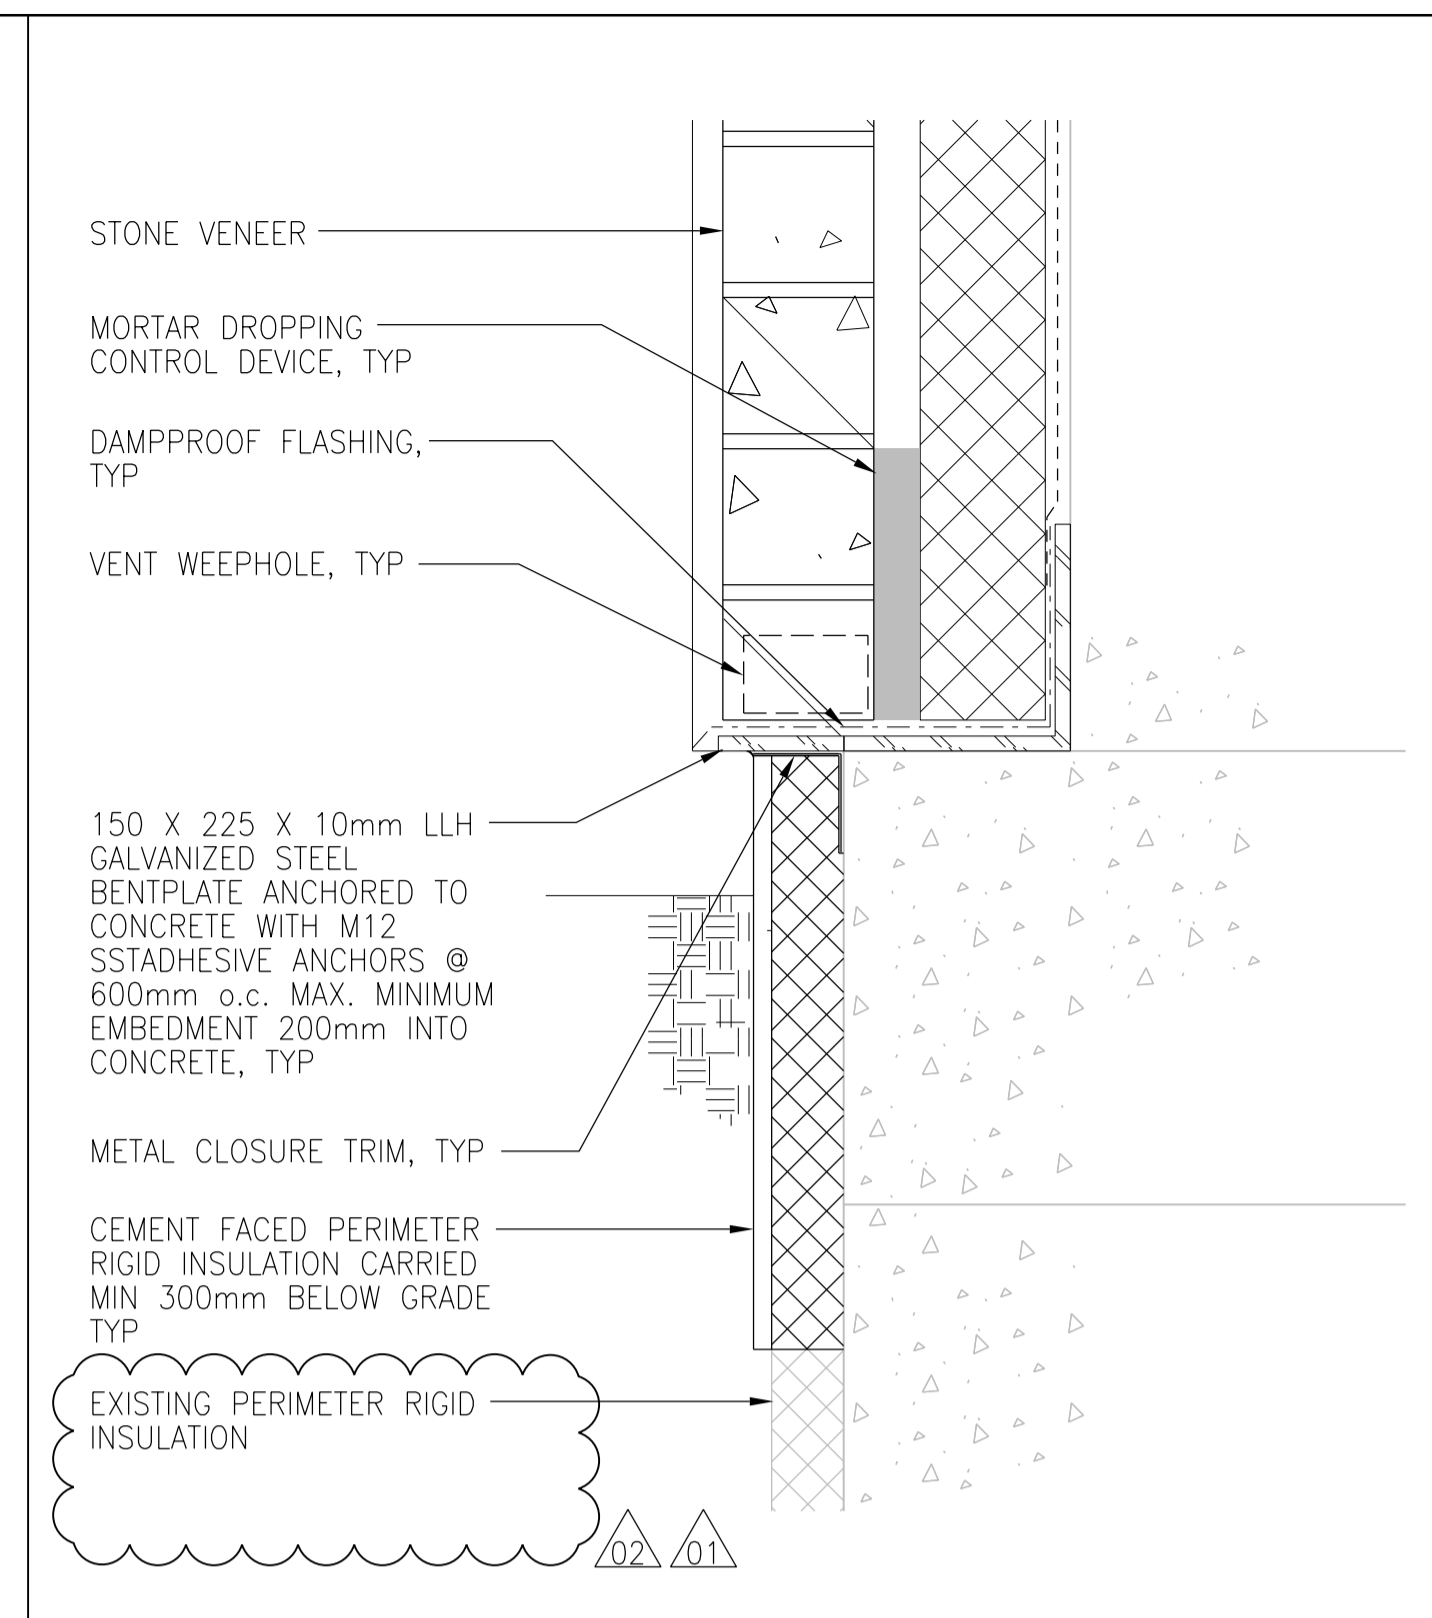


3 SECTION DETAIL TYPICAL WALL BASE
 1:5
 BGAD-R018
 BGAD-R019

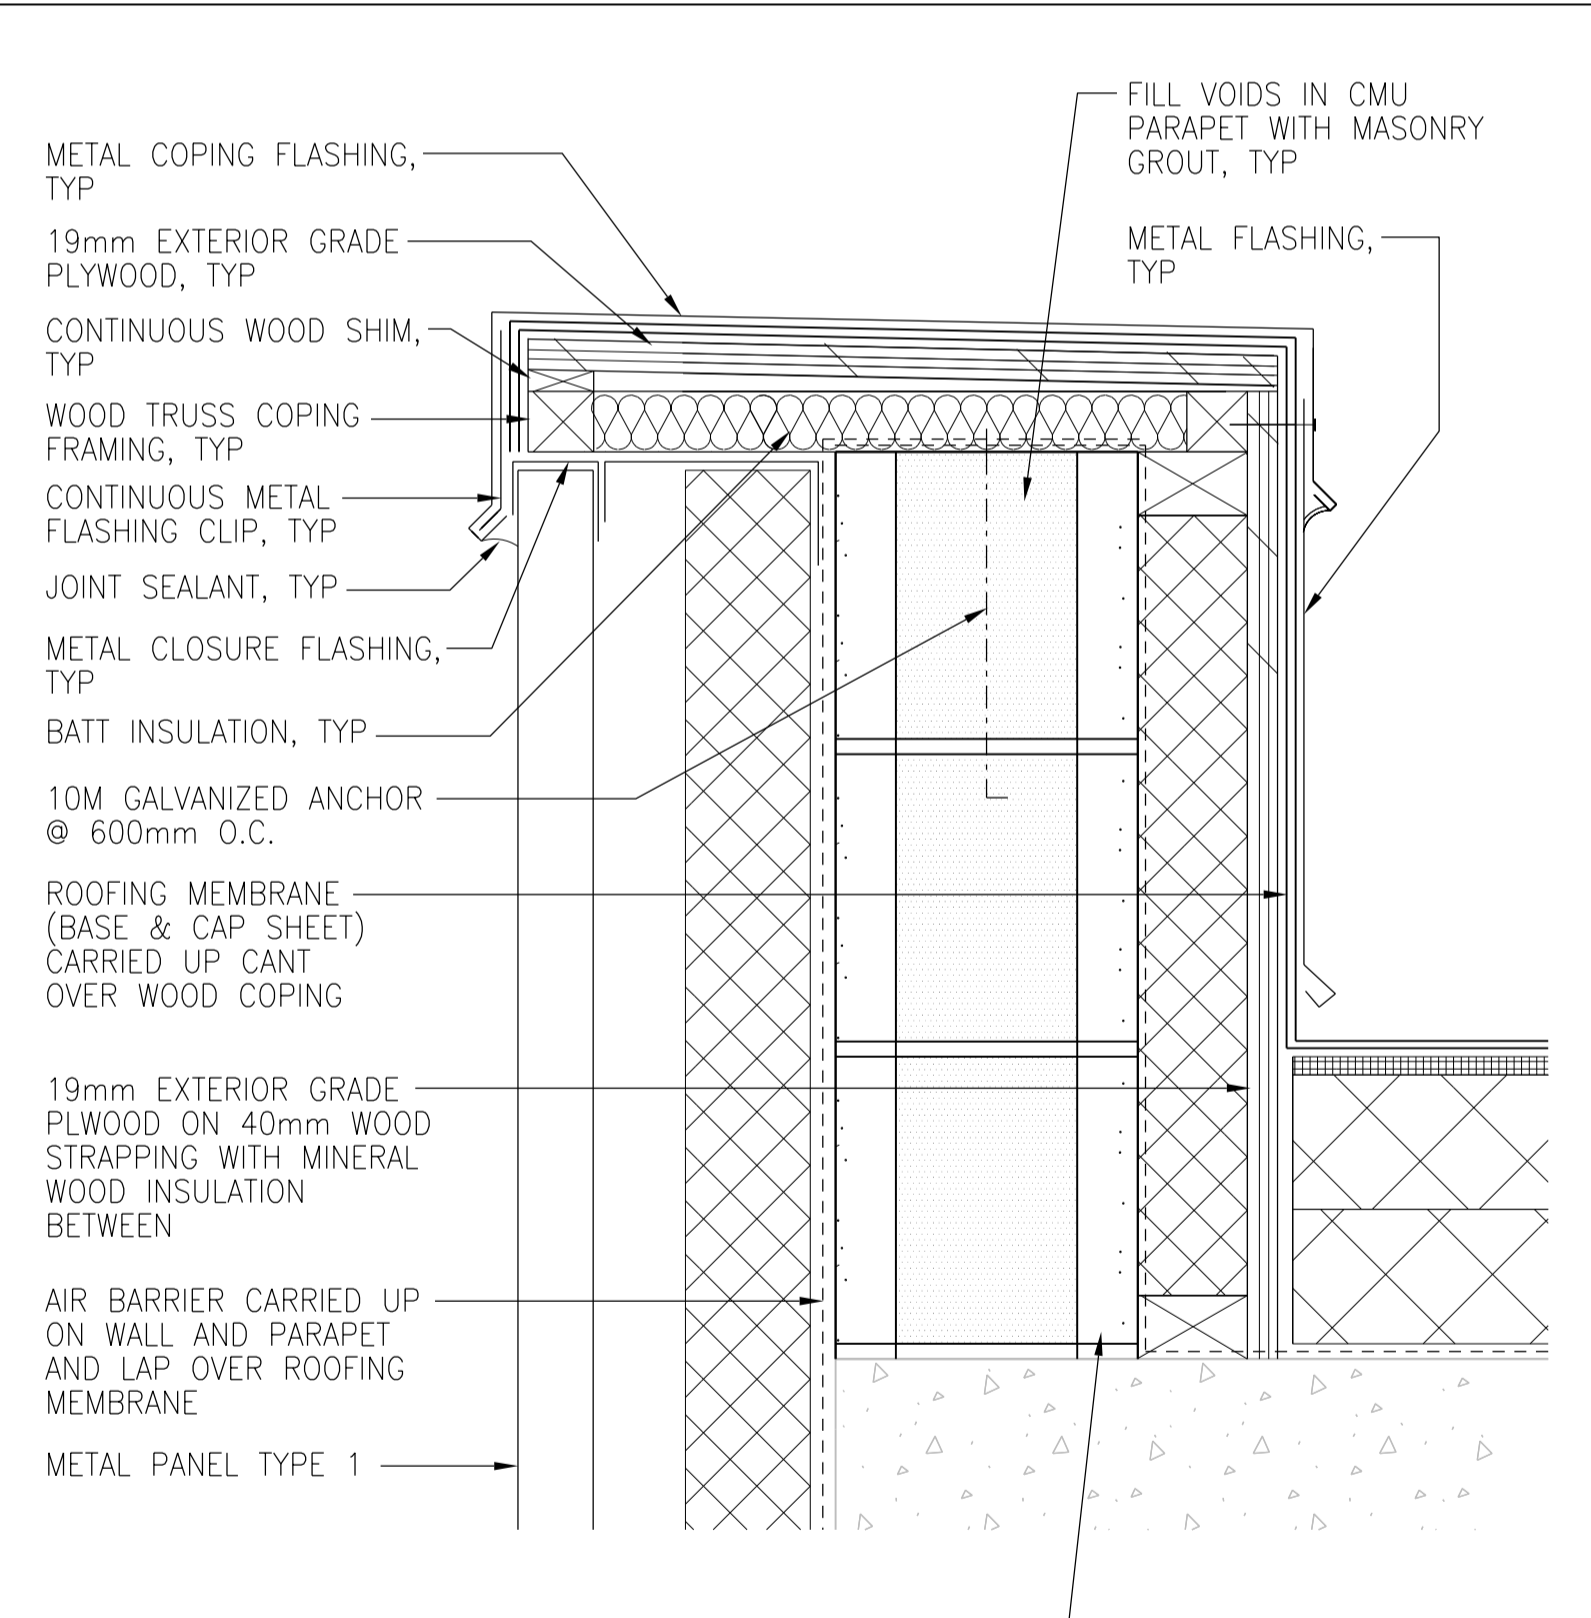


2 SECTION DETAIL
 1:5
 BGAD-R018
 BGAD-R019

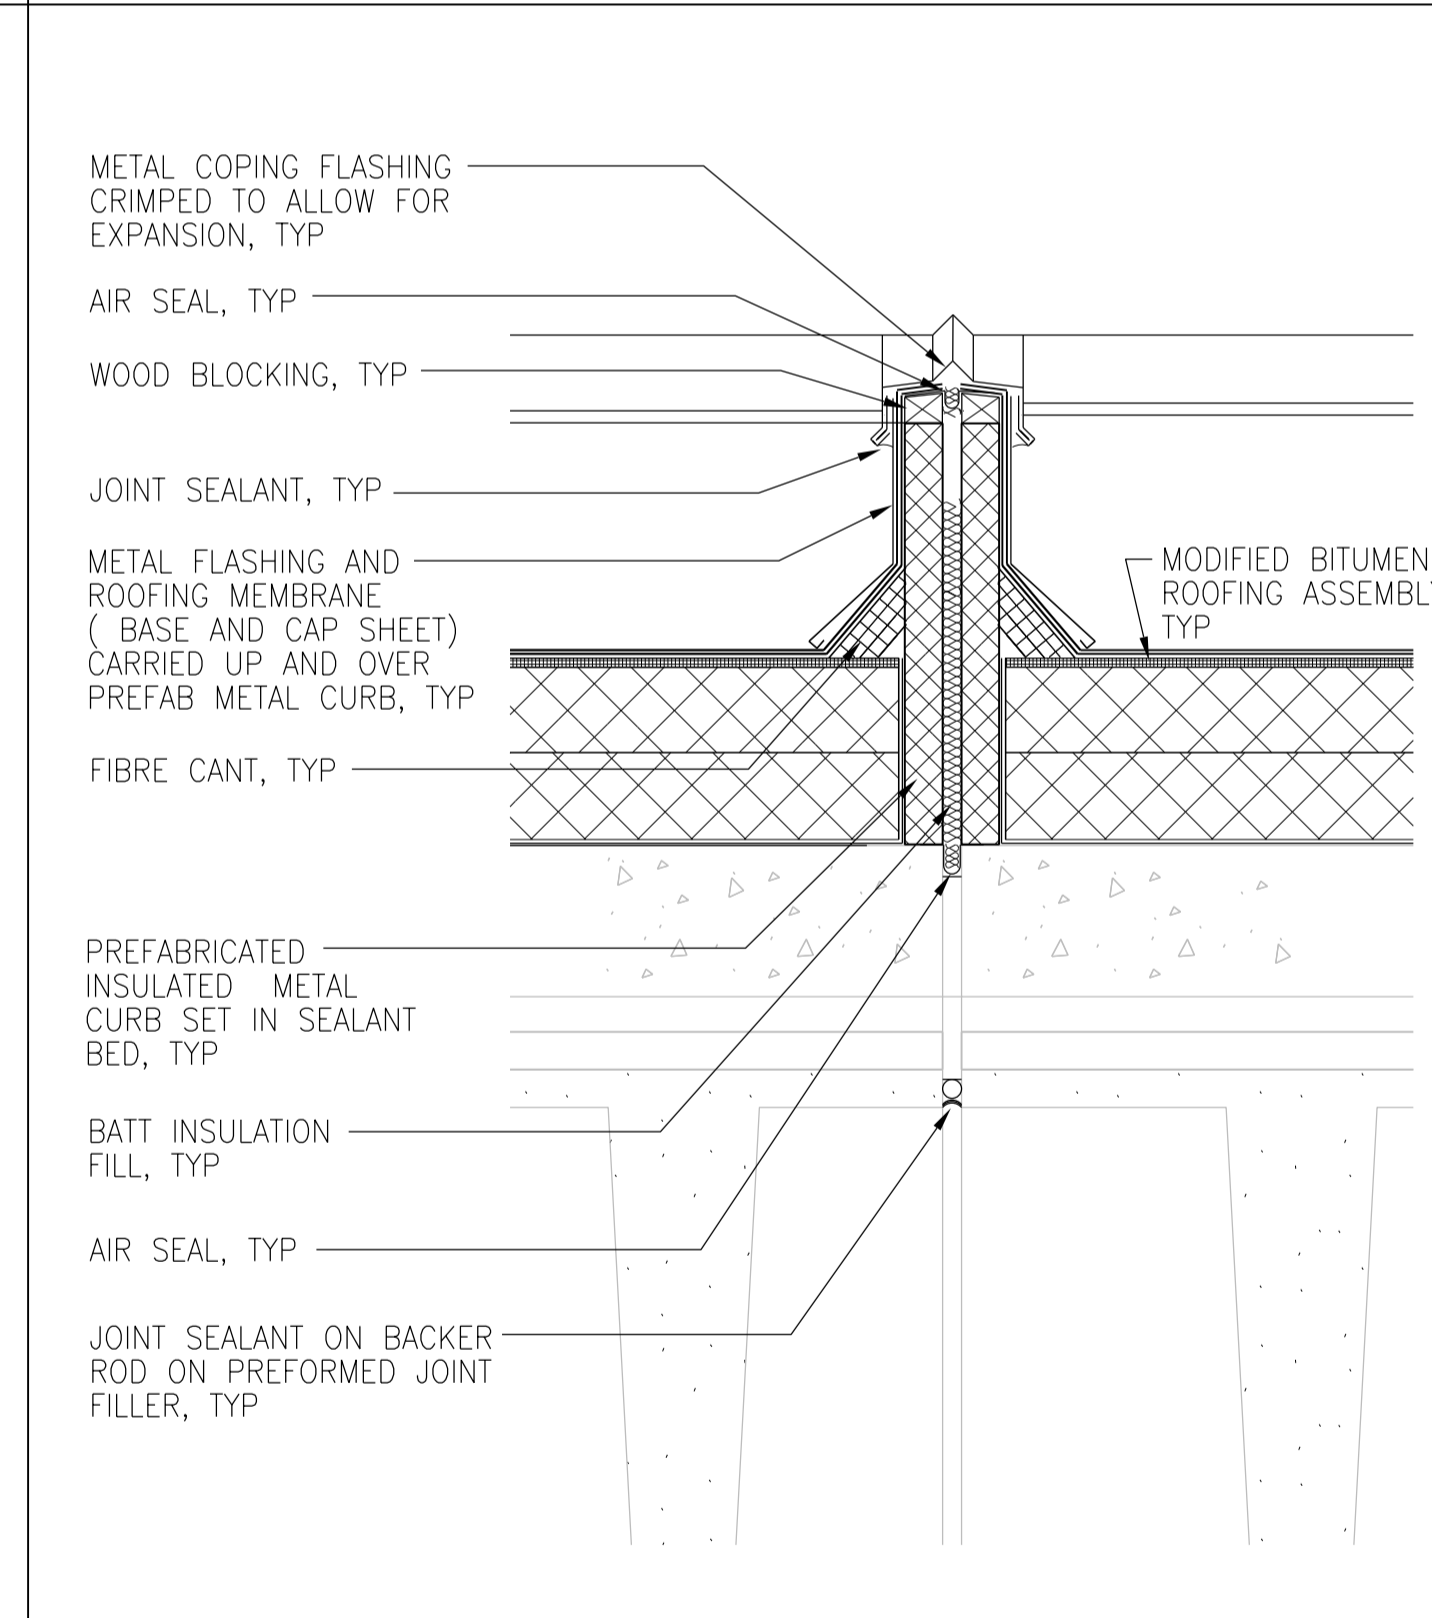


4 SECTION DETAIL
 1:10
 BGAD-R009

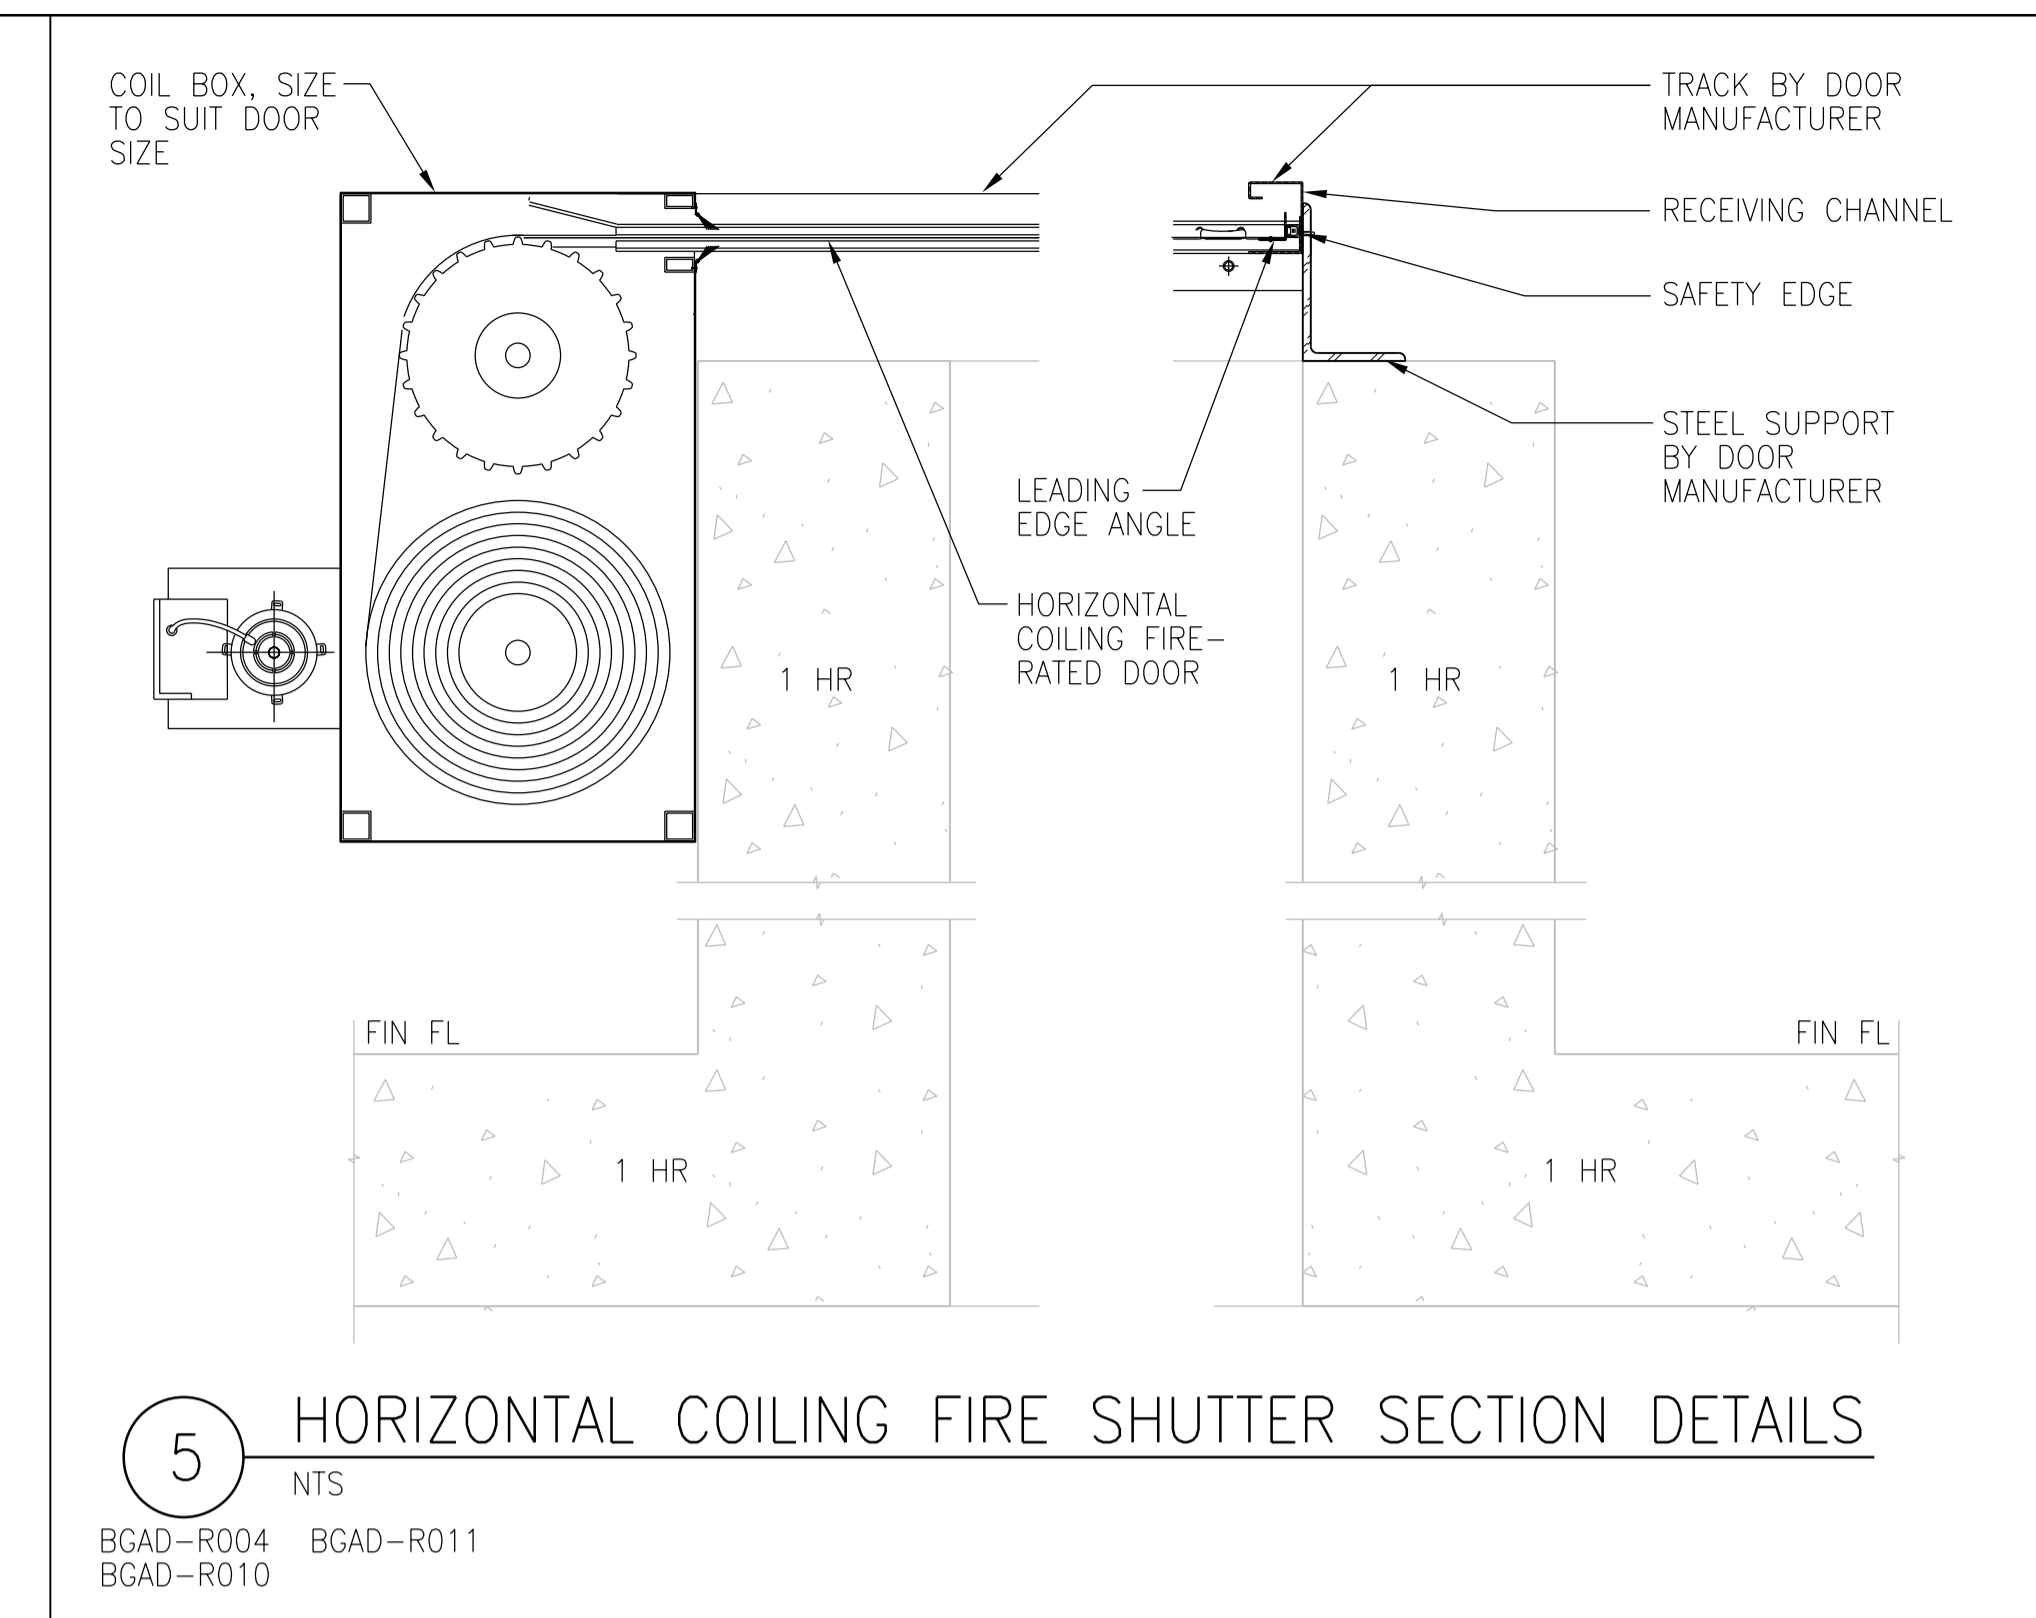


5 HORIZONTAL COILING FIRE SHUTTER SECTION DETAILS
 NTS
 BGAD-R004
 BGAD-R011
 BGAD-R010

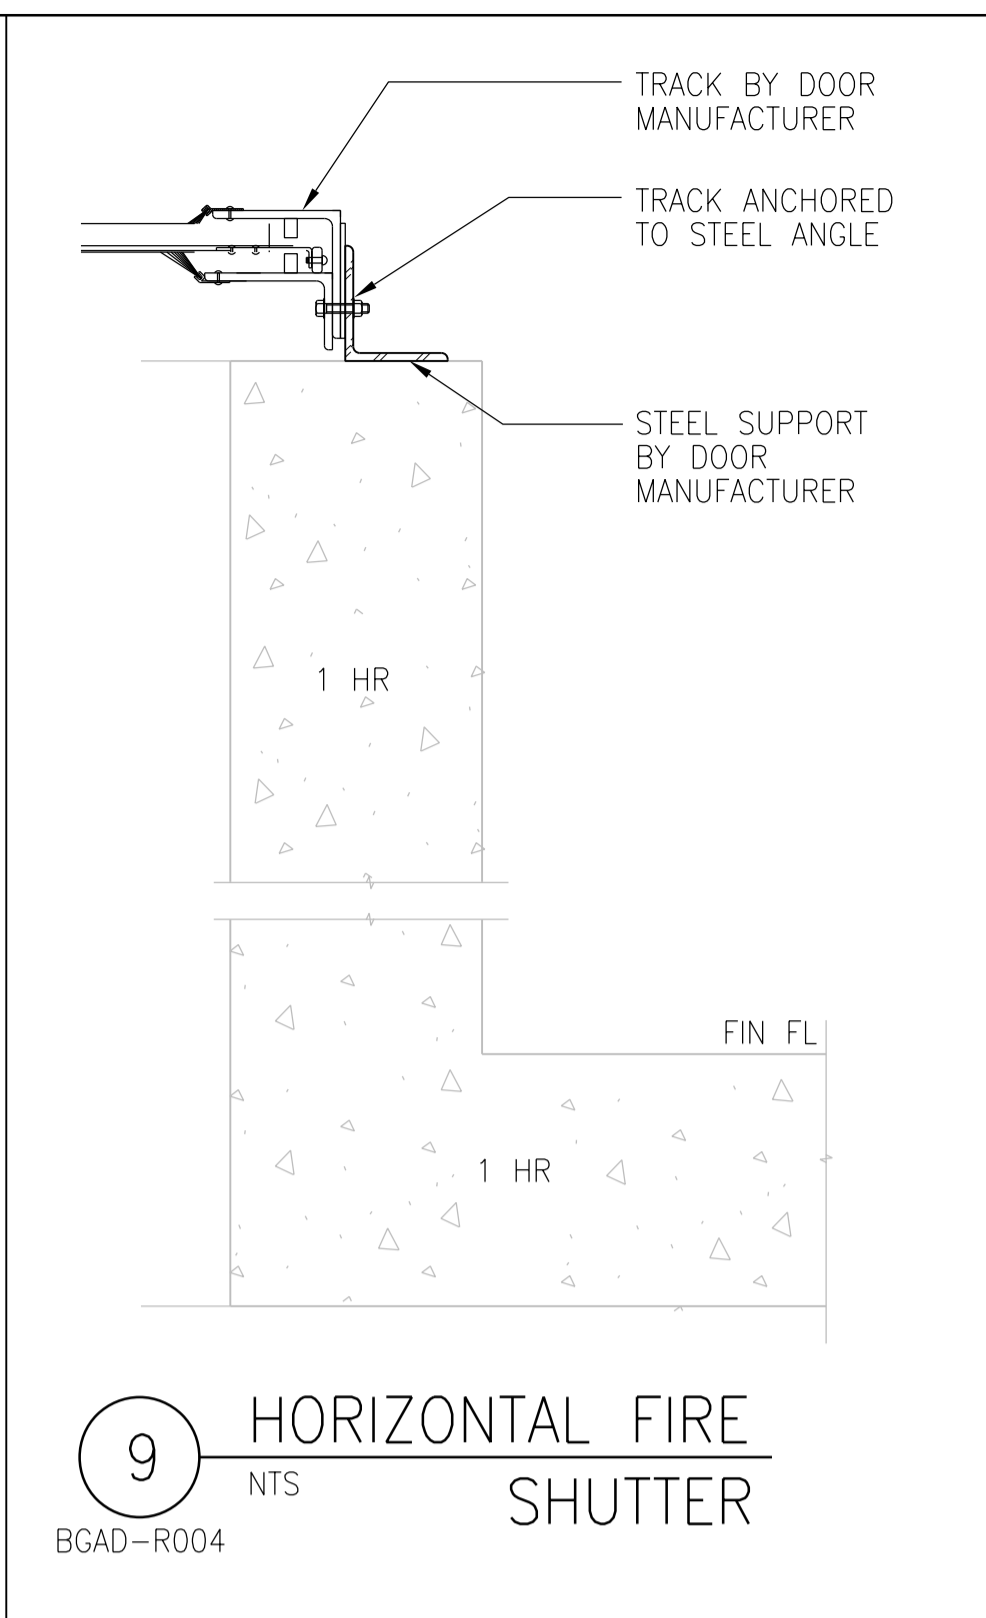


9 HORIZONTAL FIRE SHUTTER
 NTS
 BGAD-R004

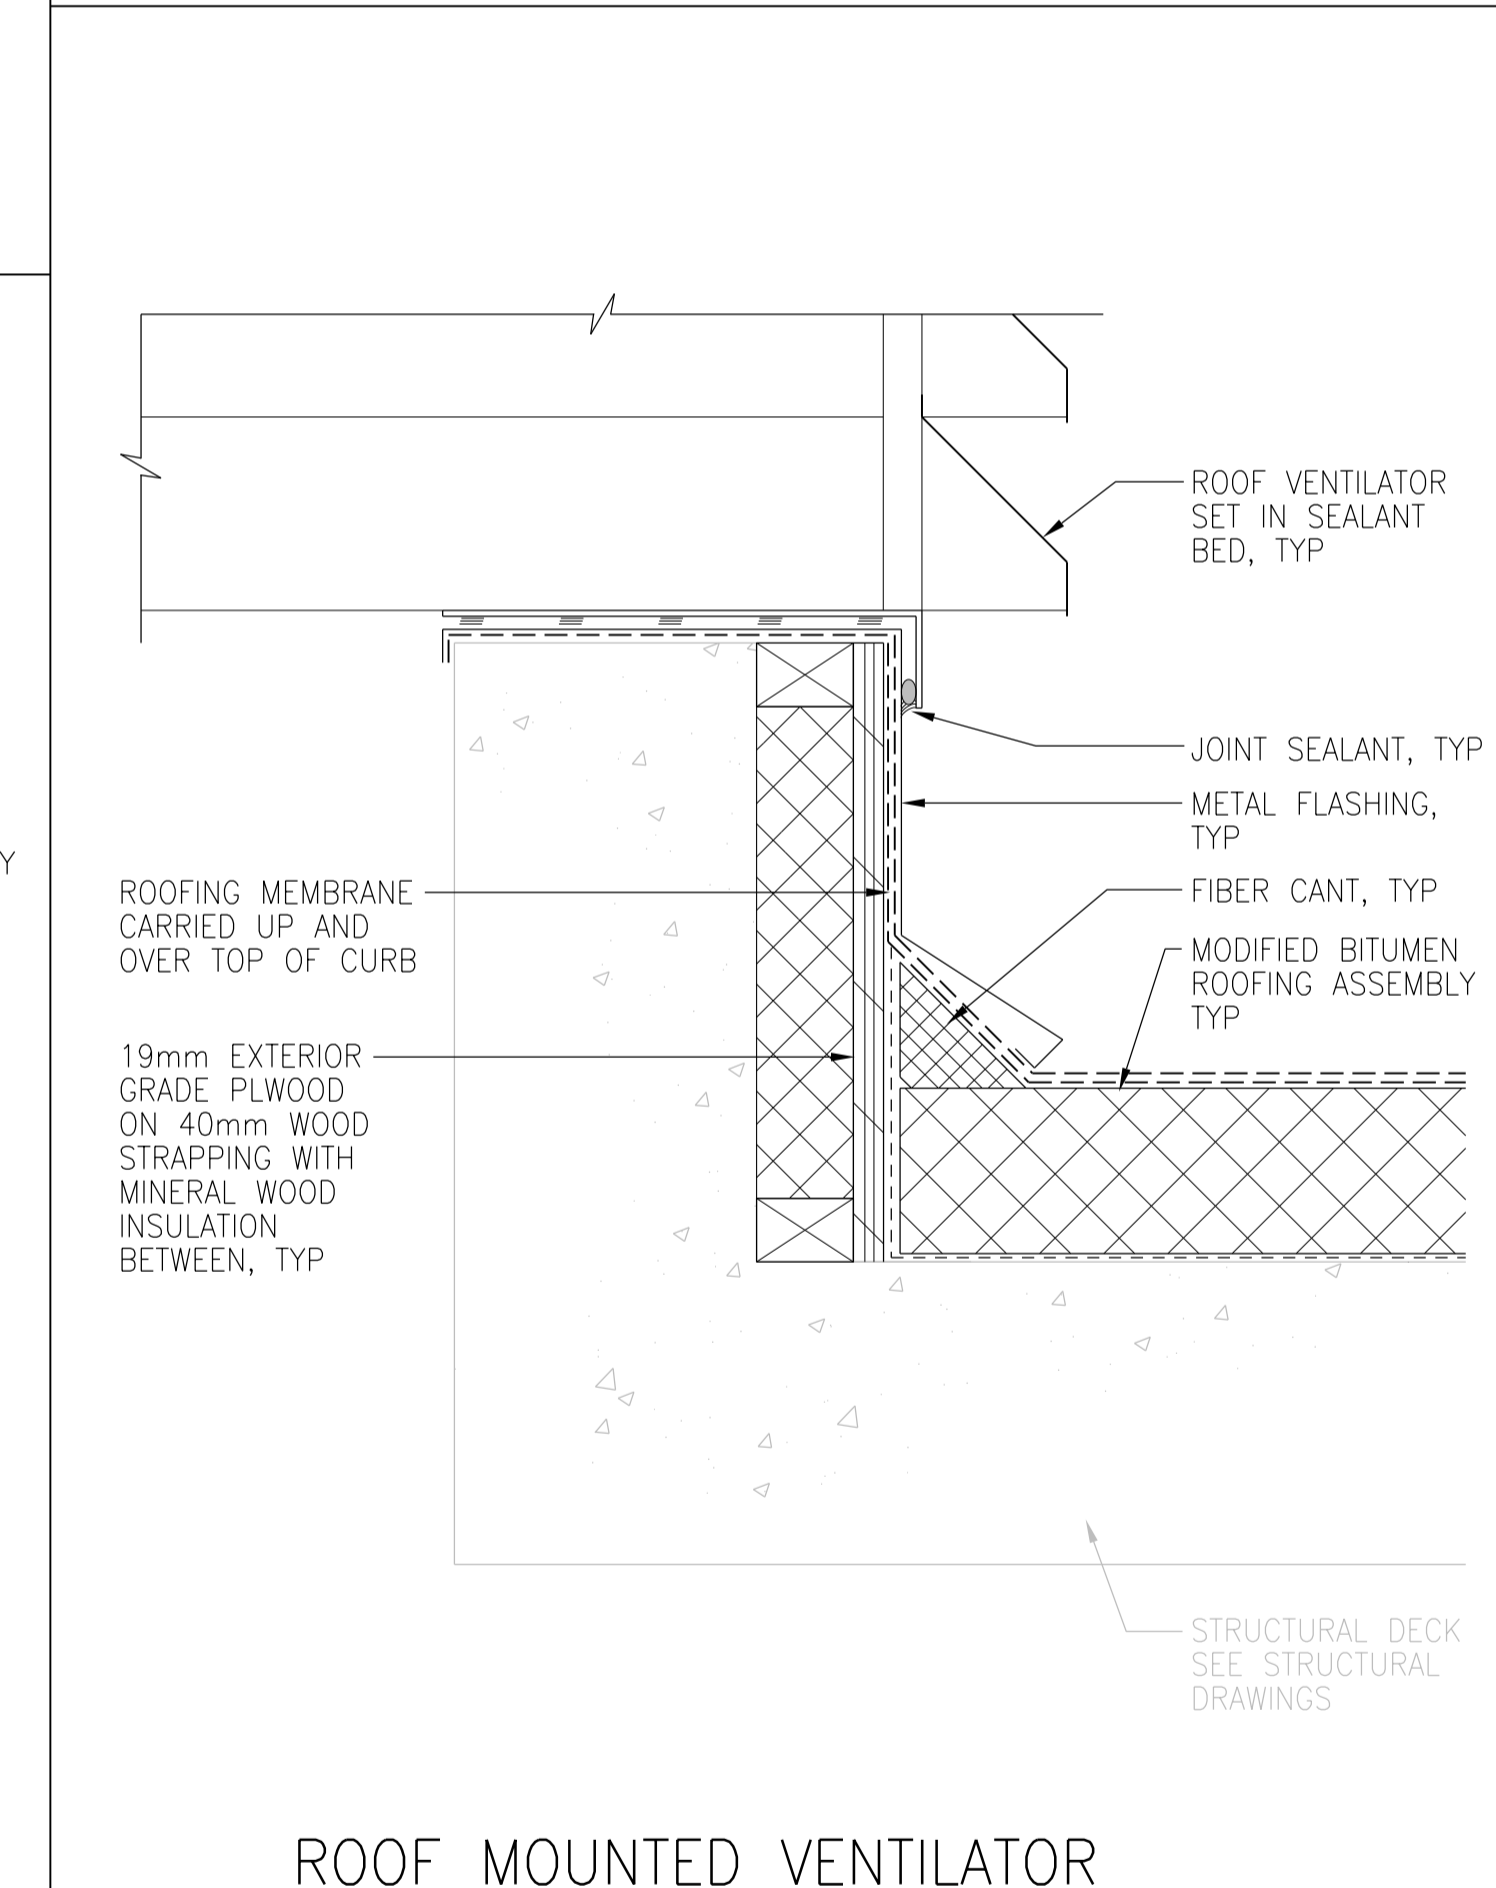

6 ROOF MOUNTED VENTILATOR SECTION DETAIL
 NTS
 BGAD-R005

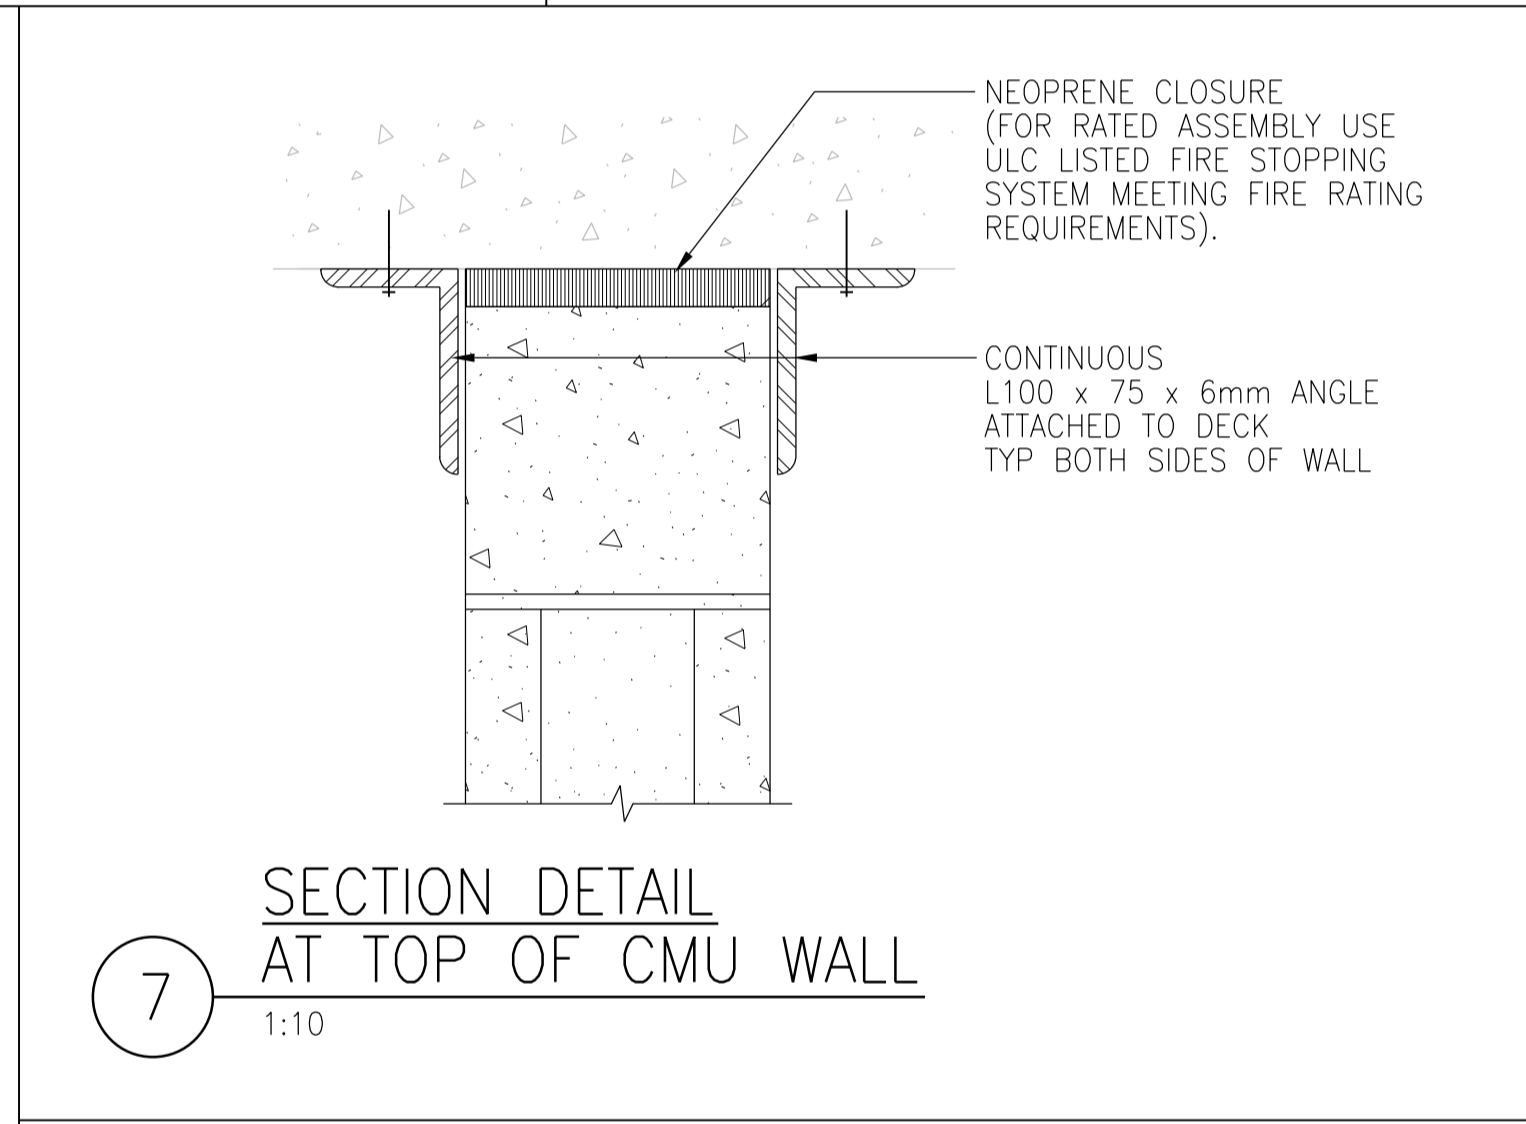

7 SECTION DETAIL AT TOP OF CMU WALL
 1:10

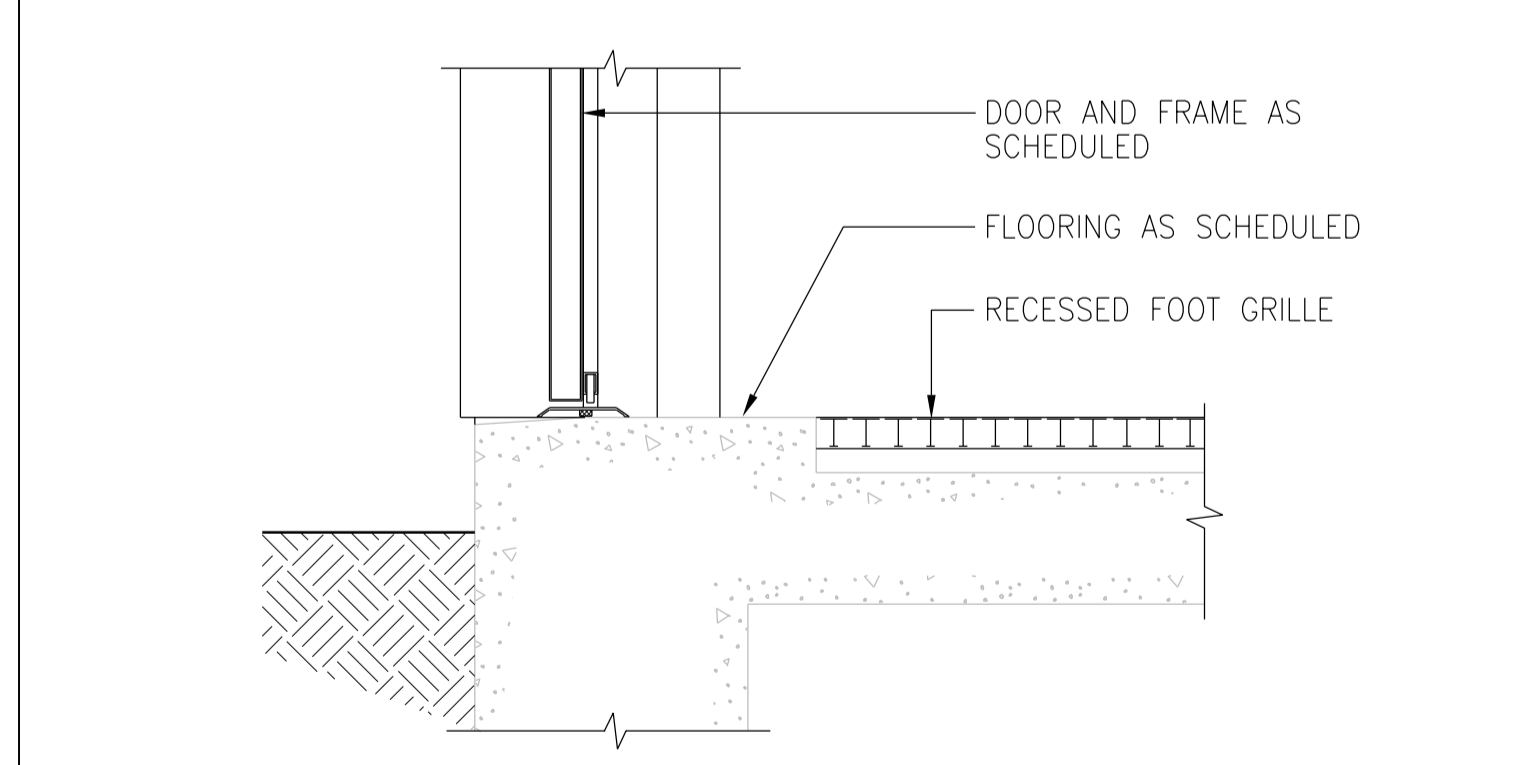

8 RECESSED FOOT GRILLE
 NTS
 BGAD-R004
 BGAD-R017



CH2MHILL CANADA Architects Inc.		ENGINEER'S SEAL 	
SNC-LAVALIN DESIGNED BY: R. ZAKKO DRAWN BY: R. BATHAN SCALE: AS SHOWN DATE: 2017/04/05 CONSULTANT NO.: 474248		CHECKED BY: B. KOLIS-HUPA APPROVED BY: H.T. FREIHAMMER ISSUED FOR CONSTRUCTION BY: J. SHUMKA DATE: 2017/04/05	
THE CITY OF WINNIPEG WATER AND WASTE DEPARTMENT SOUTH END WATER POLLUTION CONTROL CENTRE SEWPCC UPGRADING/EXPANSION PROJECT BUILDING BIOREACTORS/BLOWER BUILDING SECTION DETAILS		CITY DRAWING NUMBER: 1-0102-BDTL-R006 SHEET: 02 REV: A1 SIZE: A1	