



CMP ANCHORING DETAIL SCALE: 1:5



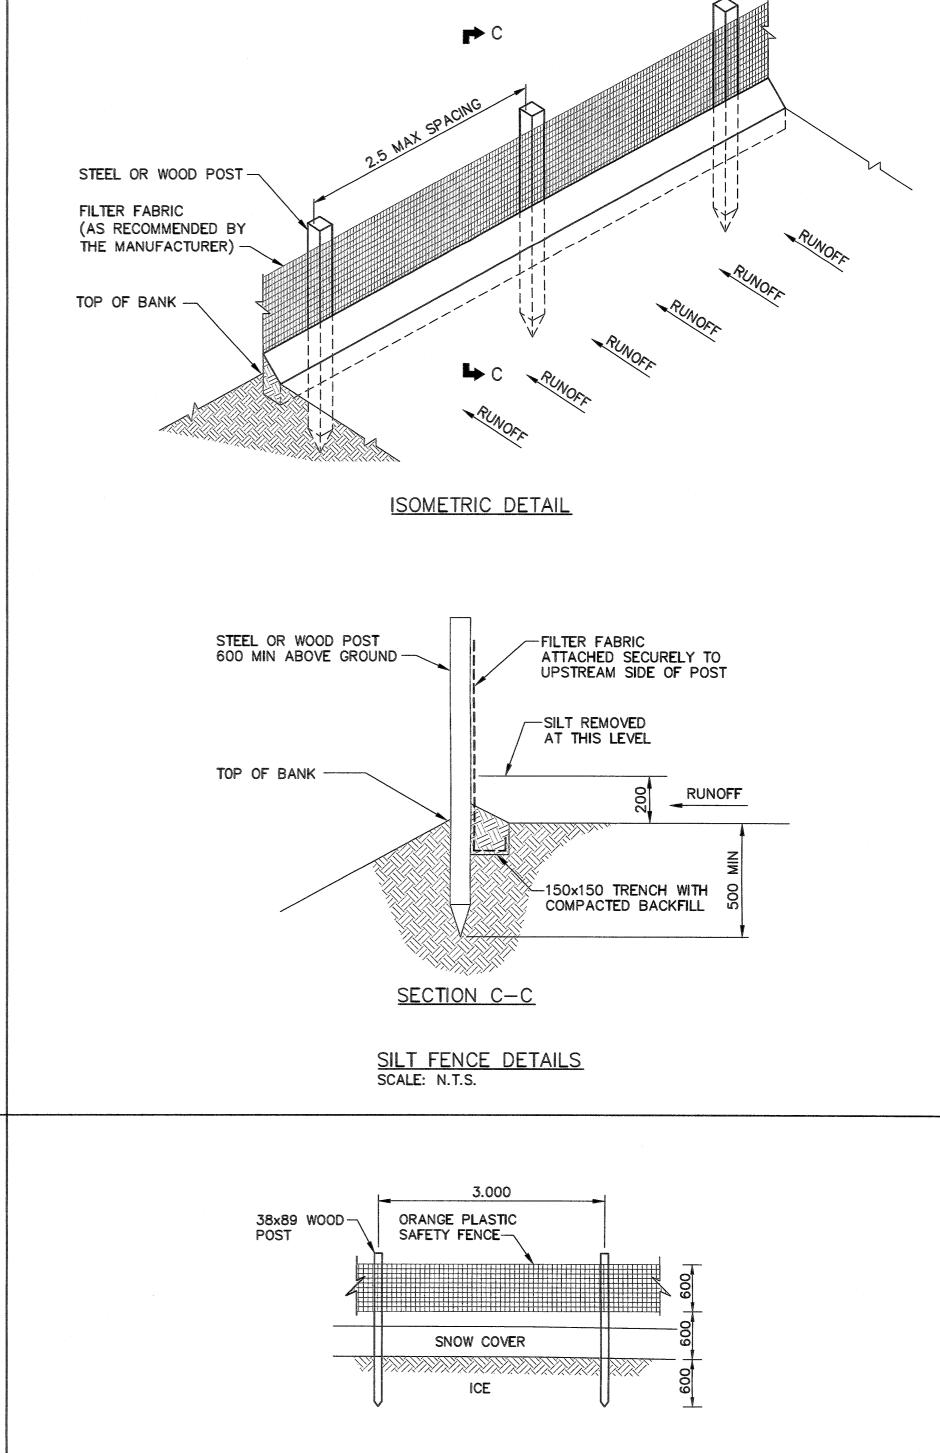

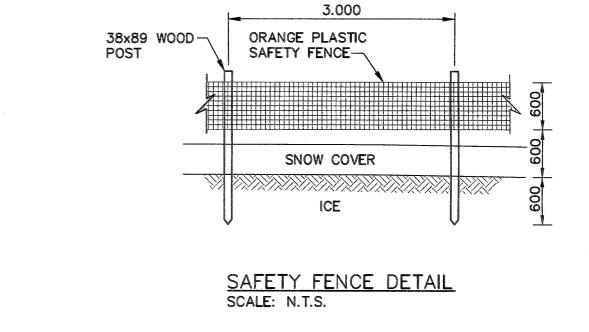

B.M. ELEV. KGS LOCATION APPROVED UNDERGROUND STRUCTURES CONSULTING ENGINEERS SUPV. U/G STRUCTURES COMMITTEE CHECKED BY DESIGNED NGV NOTE: DRAWN APPROVED LOCATION OF UNDERGROUND STRUCTURES AS SHOWN ARE BASED ON THE BEST INFORMATION AVAILABLE BUT NO GUARANTEE IS GIVEN THAT ALL RELEASED FOR CONSTRUCTION

DATE Det//7 SCALE: EXISTING UTILITIES ARE SHOWN OR THAT THE GIVEN LOCATIONS ARE EXACT. CONFIRMATION OF EXISTENCE AND EXACT LOCATION OF ALL SERVICES MUST BE OBTAINED FROM THE INDIVIDUAL UTILITIES BEFORE PROCEEDING WITH CONSTRUCTION. HORIZONTAL AS NOTED VERTICAL NA ISSUED FOR CONSTRUCTION 2017 12 05 DATE BY

ENGINEER'S SEAL OFFMAN Member 24701

Winnipèg

THE CITY OF WINNIPEG WATER AND WASTE DEPARTMENT ENGINEERING DIVISION

SHEET 12 OF 14

2018 OUTFALL RENEWAL REHABILITATION PROGRAM

CITY DRAWING NUMBER

MISCELLANEOUS DETAILS LD-8466

METRIC WHOLE NUMBERS INDICATE MILLIMETRES DECIMALIZED NUMBERS INDICATE METRES

CONSULTANT DRAWING NUMBER SHEET 2 OF 2 17-0107-020_LD-8466

DATE 2017 12 04

FILE PATH: P:\Projects\2017\17-0107-020\Dwa\Mun\