



THE CITY OF WINNIPEG
PUBLIC WORKS DEPARTMENT
ENGINEERING DIVISION


**2017 BRIDGE MAINTENANCE - MIDTOWN BRIDGE
 & ST. VITAL BRIDGE REPAIRS**

DRAWING SET


BID OPPORTUNITY No. 108-2017

DRAWING LIST

<u>CITY DWG. NO.</u>	<u>TITLE</u>
B114-17-00/B116-17-00	COVER SHEET
B114-17-01	MIDTOWN BRIDGE KEY PLAN
B114-17-02	MIDTOWN BARRIER REPAIR DETAILS
B114-17-03	MIDTOWN BARRIER REPAIR LAYOUT 1
B114-17-04	MIDTOWN BARRIER REPAIR LAYOUT 2
B114-17-05	MIDTOWN BARRIER REPAIR LAYOUT 3
B114-17-06	MIDTOWN EXPANSION JOINT REPLACEMENT LAYOUT
B114-17-07	MIDTOWN EXPANSION JOINT REPLACEMENT DETAILS
B114-17-08	MIDTOWN SOUTH APPROACH ROADWORKS
B114-17-09	MIDTOWN NORTH APPROACH ROADWORKS
B114-17-10	MIDTOWN APPROACH ROADWORKS DETAILS
B114-17-11	MEDIAN, SIDEWALK AND CURB REPAIRS AT DONALD ST. AND RIVER AVE.
B116-17-01	ST. VITAL SIDEWALK REPAIR DETAILS
B116-17-02	ST. VITAL BARRIER REPAIR DETAILS
B116-17-03	ST. VITAL BARRIER REPAIR LAYOUT 1
B116-17-04	ST. VITAL BARRIER REPAIR LAYOUT 2
B116-17-05	ST. VITAL BARRIER REPAIR LAYOUT 3
B116-17-06	ST. VITAL BARRIER REPAIR LAYOUT 4

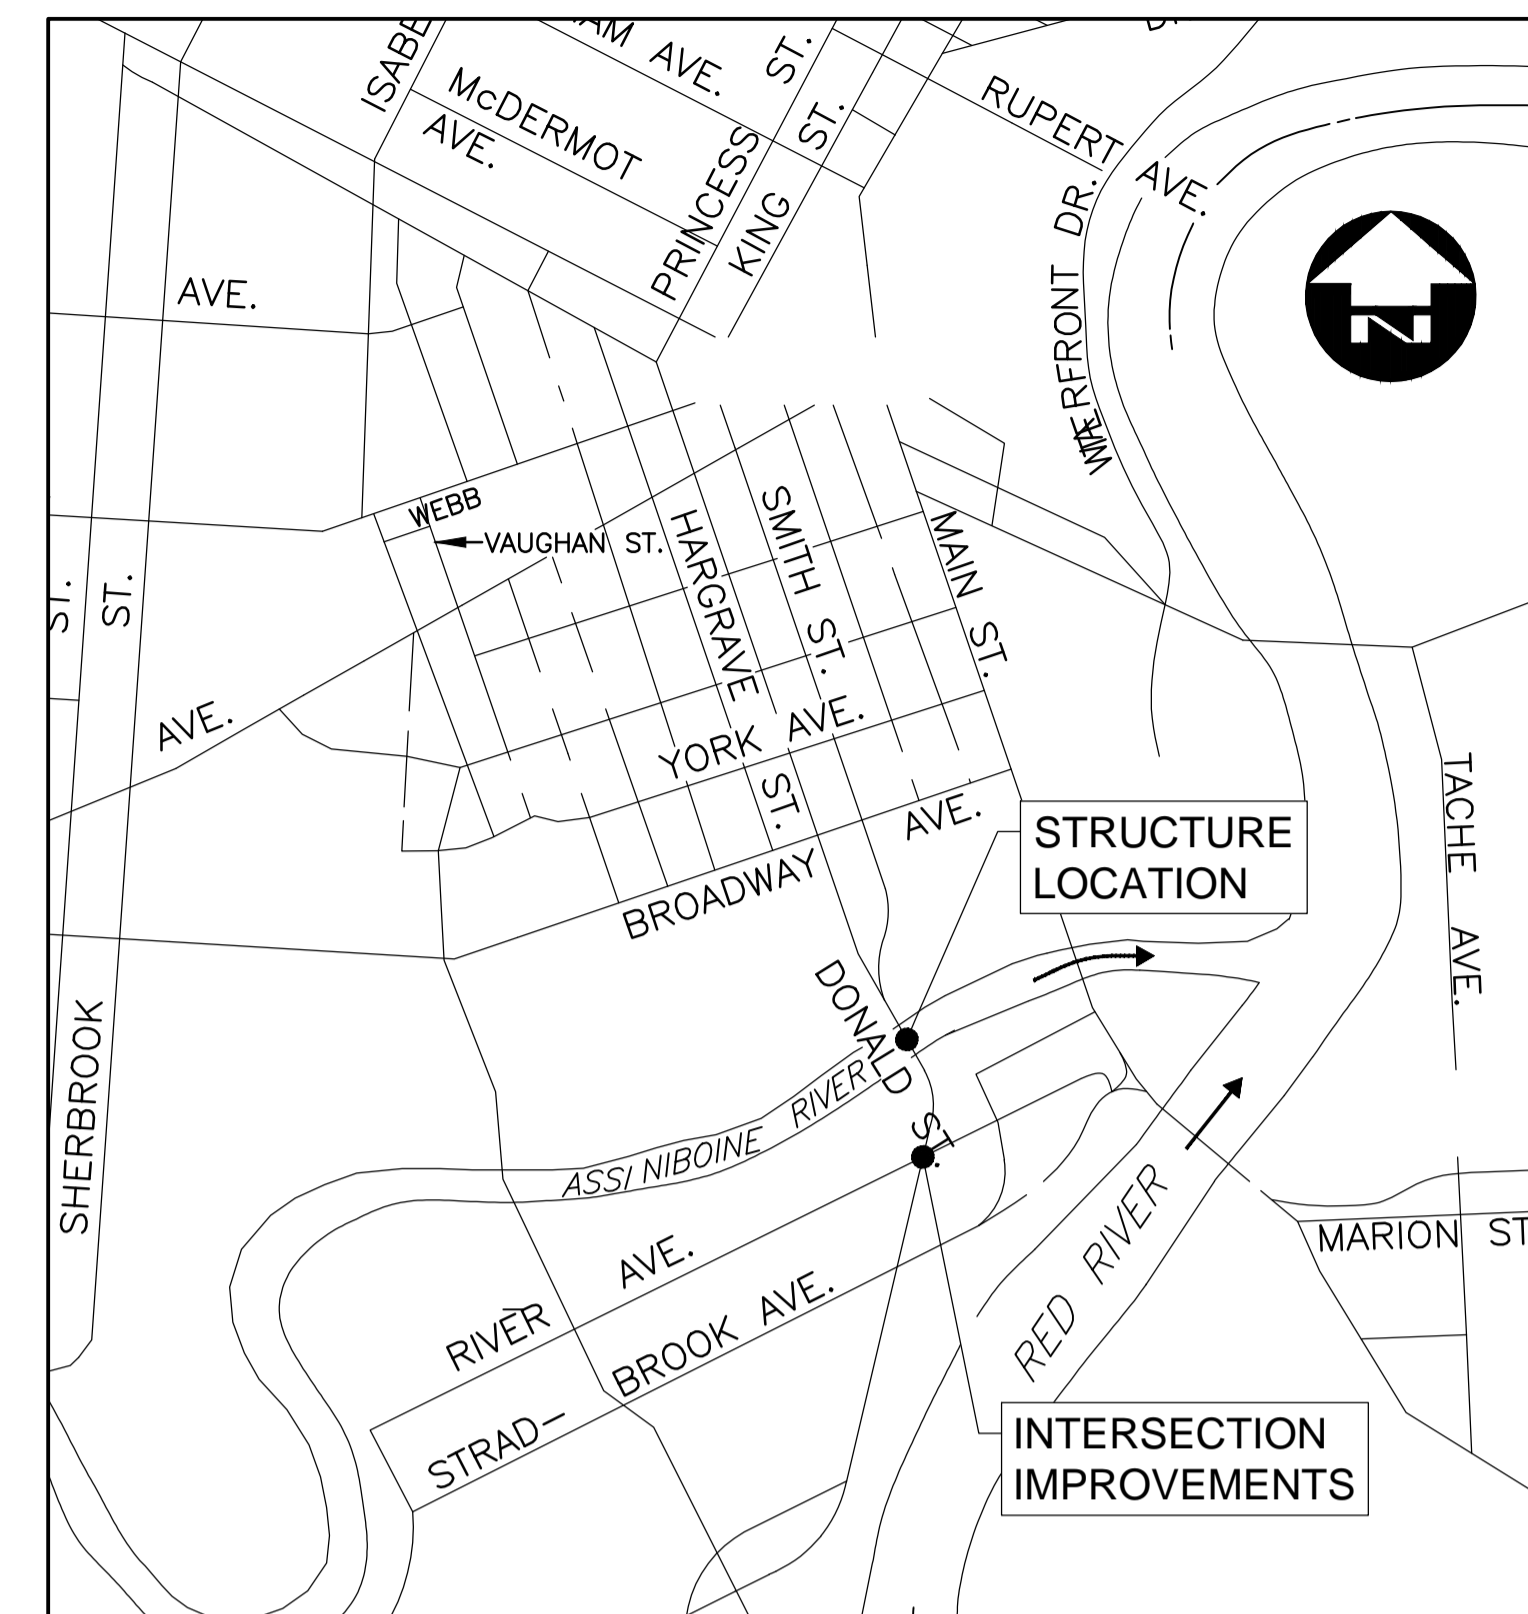

MIDTOWN BRIDGE SITE LOCATION

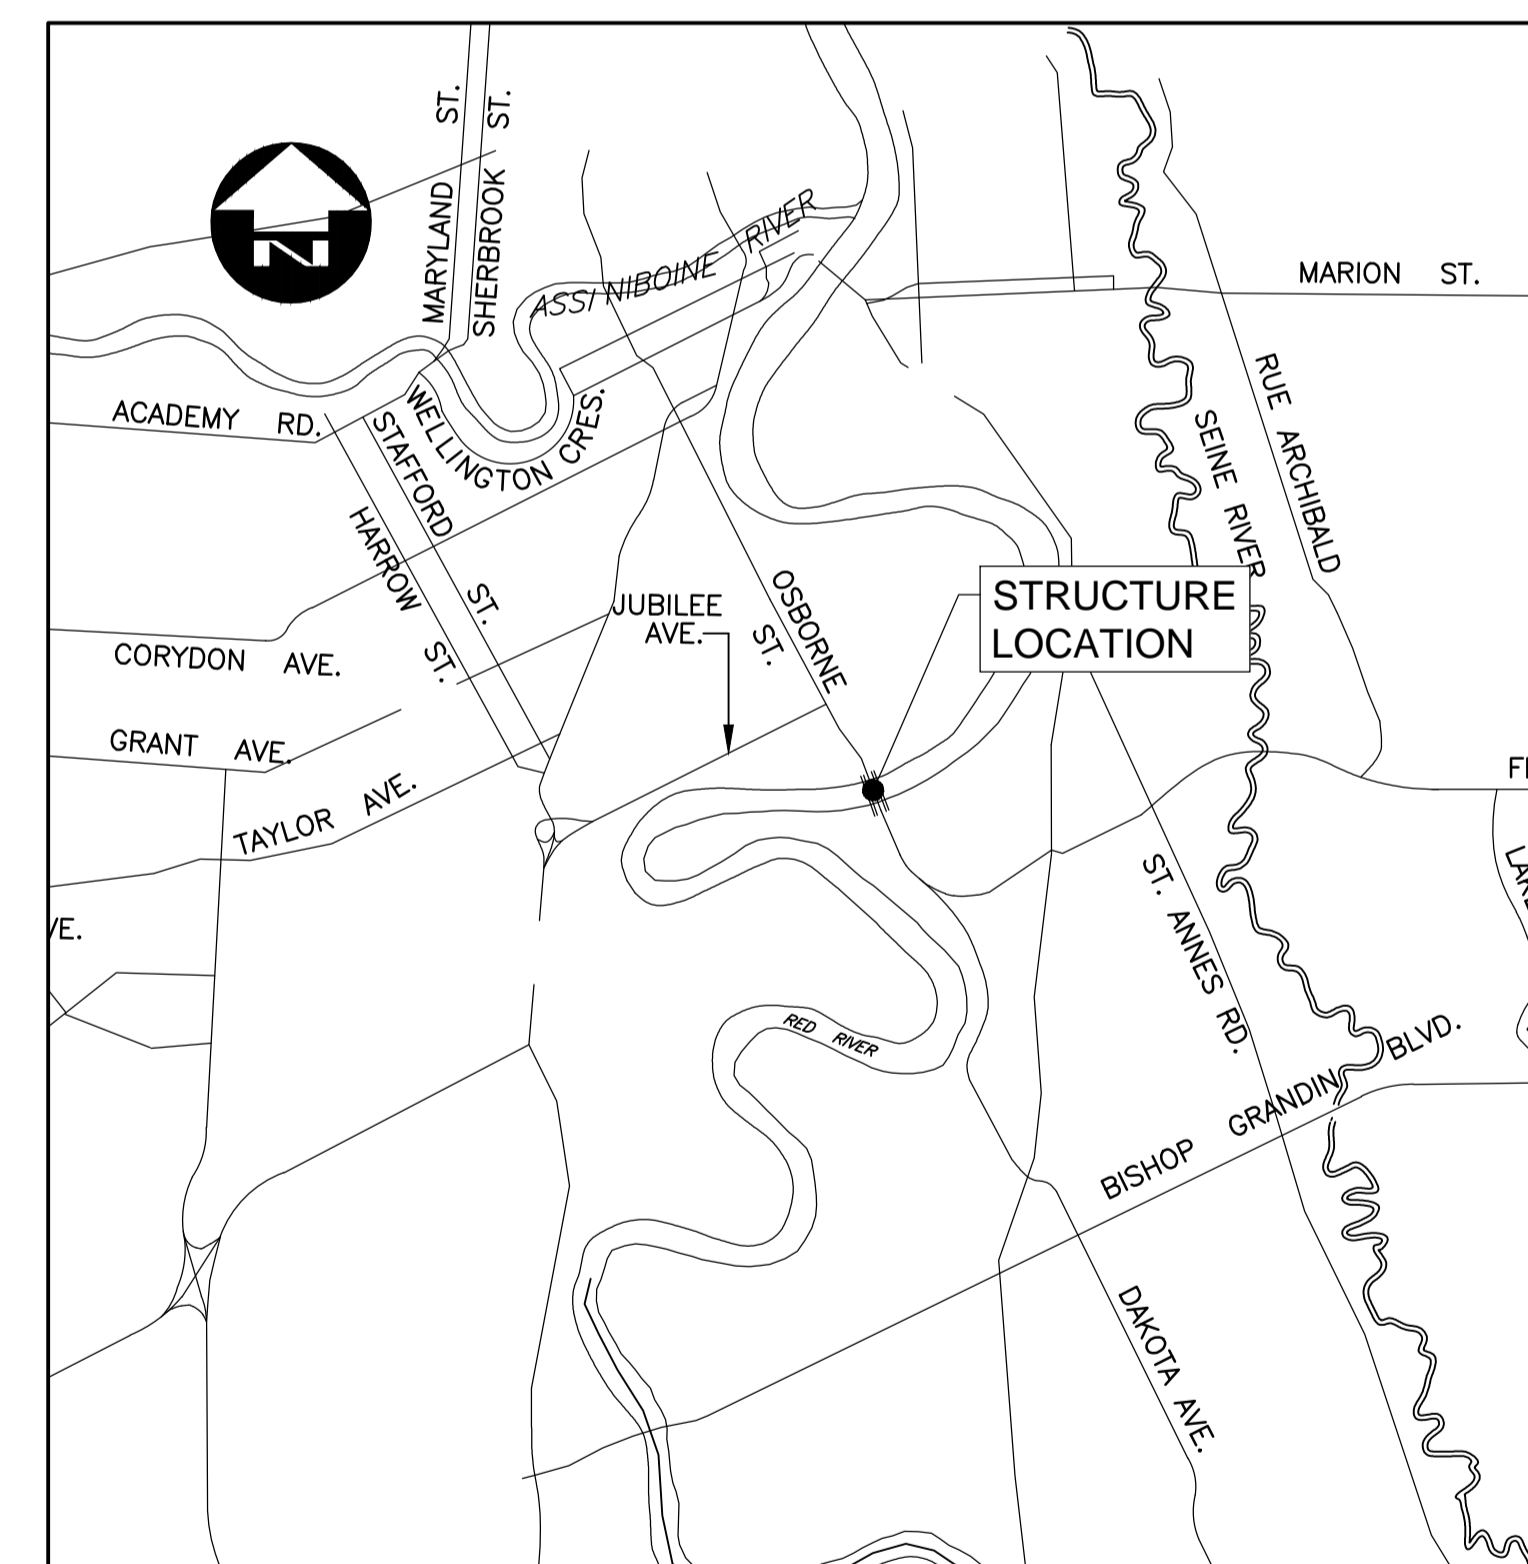

ST. VITAL BRIDGE SITE LOCATION



CONSULTANT PROJECT NO. 17-5199
 DRAWING NUMBER: B114-17-00/B116-17-00
 COVER SHEET