


NOTE: CHAINAGES SHOWN ARE ALONG W. R. OF JEFFERSON AVE.

JEFFERSON AVE

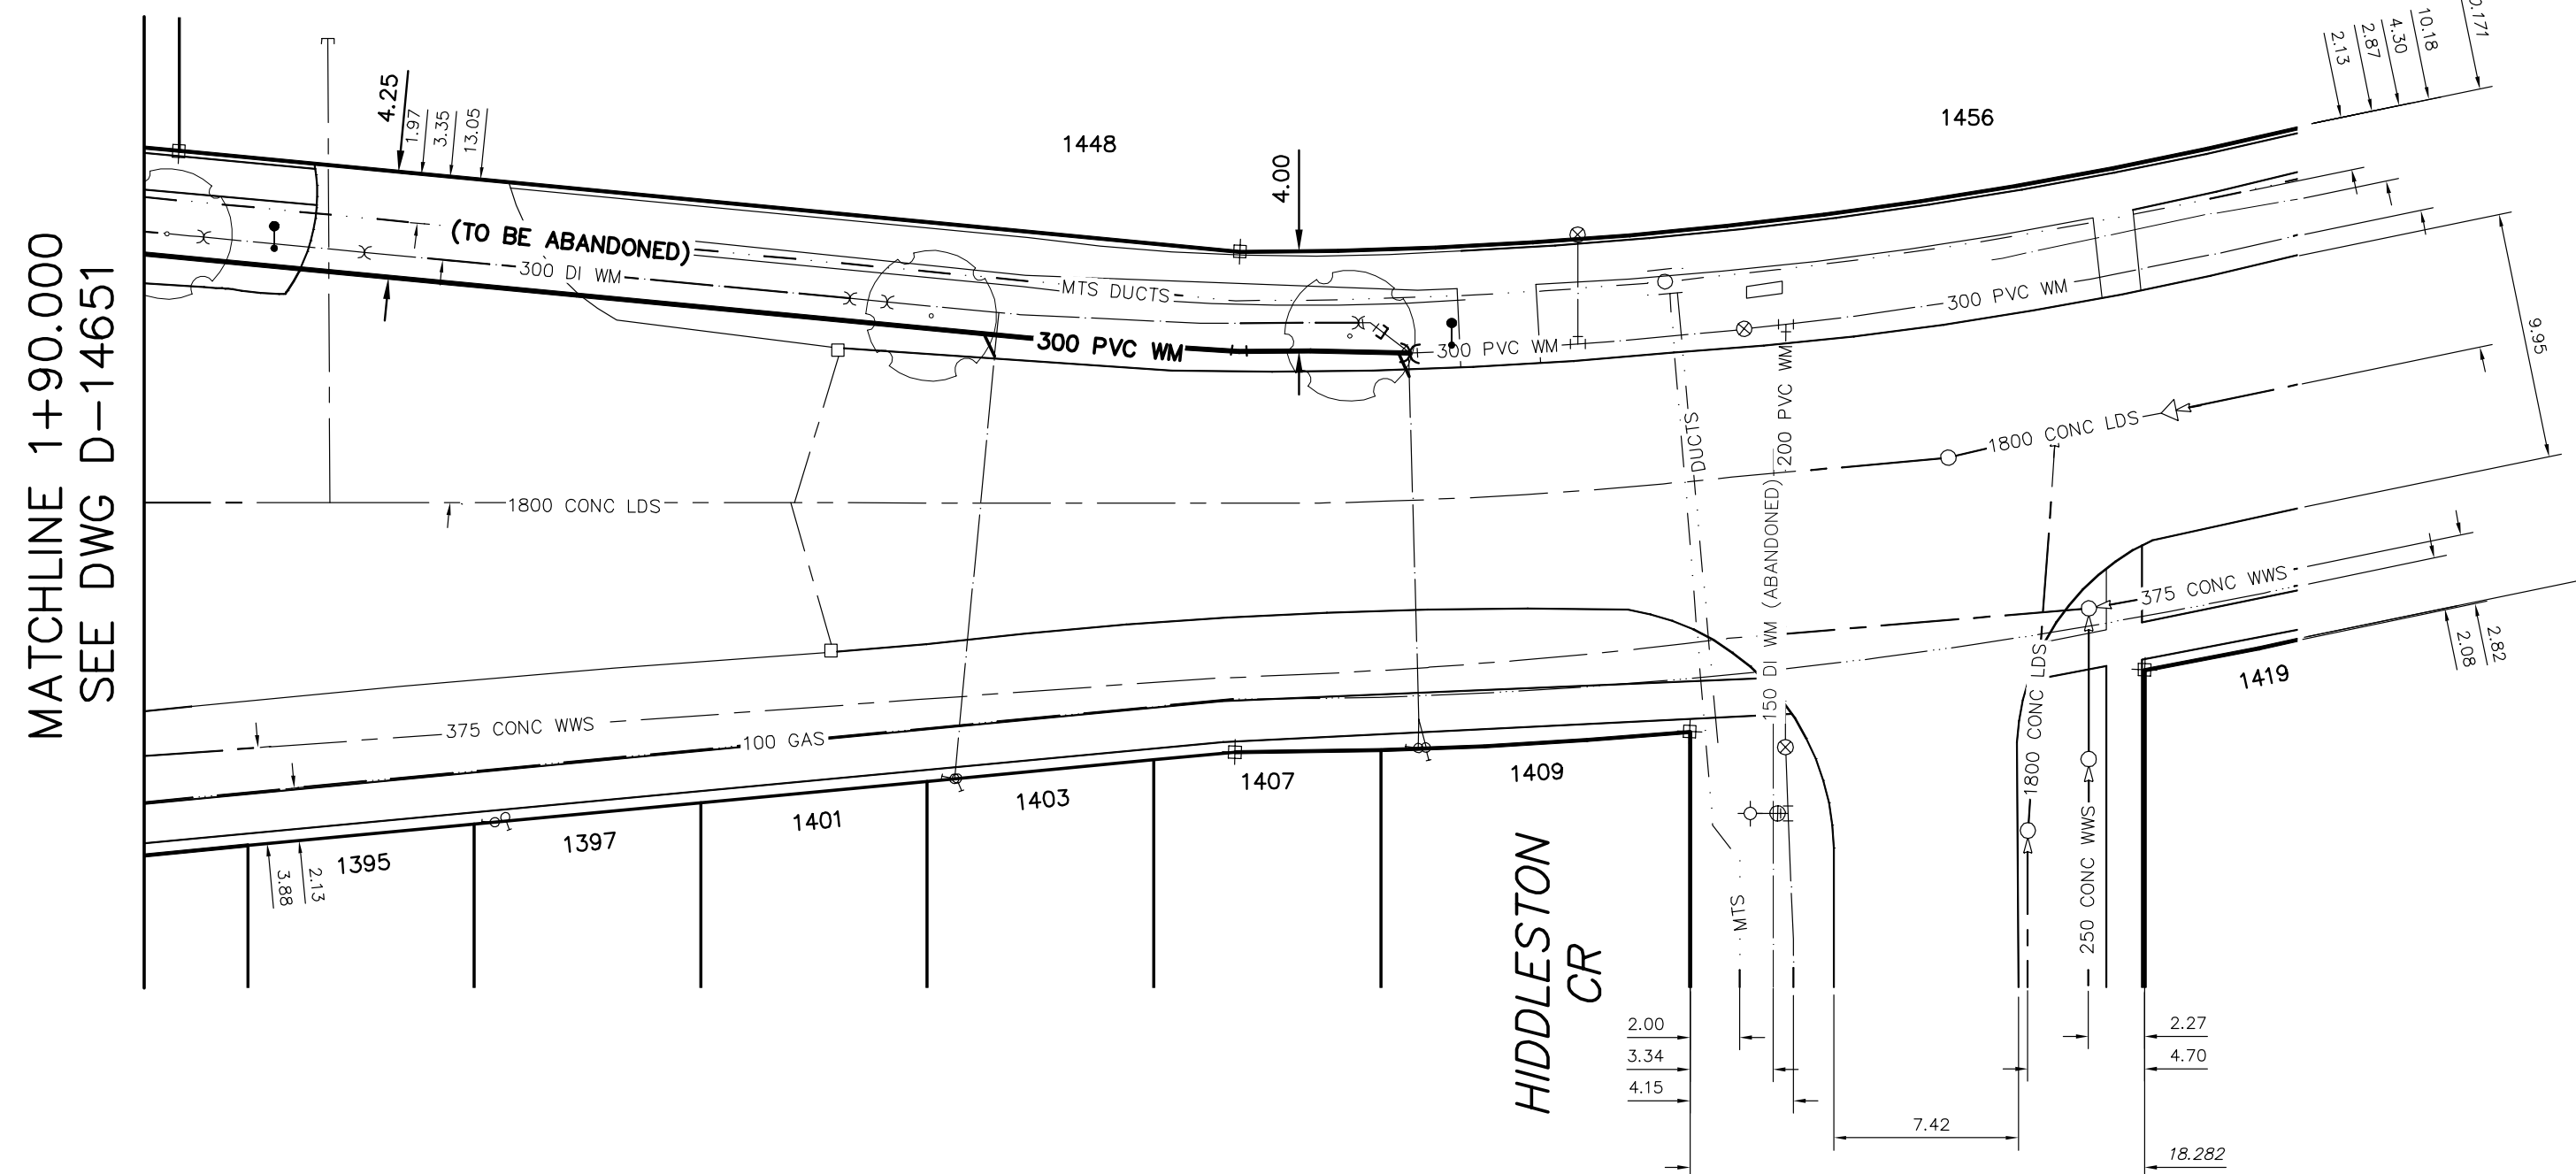


WATER SERVICE INFORMATION

ADDRESS	SIZE (mm) MATERIAL (STREET)	SIZE (mm) MATERIAL (PROP.)	SHORT & LONG MEASUREMENT	CORP. LOCATION	REMARKS
1365 JEFFERSON AVE	20	20	3.85 NSL HSE	-	RECONNECT SERVICE WYED WITH #1363
1367 JEFFERSON AVE	CU	CU	8.732>NNL ADSUM DR	-	RECONNECT SERVICE WYED WITH #1365
1371 JEFFERSON AVE	20	20	4.16 NSL HSE	-	RECONNECT SERVICE WYED WITH #1373
1373 JEFFERSON AVE	CU	CU	9.067>NNL ADSUM DR	-	RECONNECT SERVICE WYED WITH #1375
1377 JEFFERSON AVE	20	20	5.90 NSL HSE	-	RECONNECT SERVICE WYED WITH #1379
1379 JEFFERSON AVE	CU	CU	28.973>NNL ADSUM DR	-	RECONNECT SERVICE WYED WITH #1381
1383 JEFFERSON AVE	20	20	7.11 NSL HSE	-	RECONNECT SERVICE WYED WITH #1385
1385 JEFFERSON AVE	CU	CU	29.552>NNL ADSUM DR	-	RECONNECT SERVICE WYED WITH #1387
1387 JEFFERSON AVE	20	20	7.37 NSL HSE	-	RECONNECT SERVICE WYED WITH #1391
1389 JEFFERSON AVE	CU	CU	48.970>NNL ADSUM DR	-	RECONNECT SERVICE WYED WITH #1393
1391 JEFFERSON AVE	20	20	5.45 NSL HSE	-	RECONNECT SERVICE WYED WITH #1395
1393 JEFFERSON AVE	CU	CU	49.308>NNL ADSUM DR	-	RECONNECT SERVICE WYED WITH #1397
1395 JEFFERSON AVE	25	20	5.70 NSL HSE	1.2 N OF S/C	RECONNECT SERVICE WYED WITH #1399
1397 JEFFERSON AVE	CU	CU	66.376>NNL ADSUM DR	1.0 N OF S/C	RECONNECT SERVICE WYED WITH #1401
1399 JEFFERSON AVE	20	20	6.51 NSL HSE	-	RECONNECT SERVICE WYED WITH #1403
1401 JEFFERSON AVE	CU	CU	66.566>NNL ADSUM DR	-	RECONNECT SERVICE WYED WITH #1405
1403 JEFFERSON AVE	20	20	8.12 NSL HSE	-	RECONNECT SERVICE WYED WITH #1407
1405 JEFFERSON AVE	CU	CU	87.616>NNL ADSUM DR	-	RECONNECT SERVICE WYED WITH #1409
1407 JEFFERSON AVE	20	20	4.80 NSL HSE	2.4 N OF S/C	RECONNECT SERVICE WYED WITH #1411
1409 JEFFERSON AVE	CU	CU	87.616>NNL ADSUM DR	-	RECONNECT SERVICE WYED WITH #1413
1411 JEFFERSON AVE	20	20	7.57 NSL HSE	-	RECONNECT SERVICE WYED WITH #1415
1413 JEFFERSON AVE	CU	CU	48.190>NNL ADSUM DR	-	RECONNECT SERVICE WYED WITH #1417
1415 JEFFERSON AVE	20	20	5.77 NSL HSE	-	RECONNECT SERVICE WYED WITH #1419
1417 JEFFERSON AVE	CU	CU	47.754>NNL ADSUM DR	-	RECONNECT SERVICE WYED WITH #1421
1419 JEFFERSON AVE	20	20	8.14 NSL HSE	-	RECONNECT SERVICE WYED WITH #1423
1421 JEFFERSON AVE	CU	CU	29.633>NNL ADSUM DR	-	RECONNECT SERVICE WYED WITH #1425
1423 JEFFERSON AVE	20	20	4.52 NSL HSE	-	RECONNECT SERVICE WYED WITH #1427
1425 JEFFERSON AVE	CU	CU	29.529>NNL ADSUM DR	-	RECONNECT SERVICE WYED WITH #1429
1427 JEFFERSON AVE	25	20	7.59 NSL HSE	0.3 S OF S/C	RECONNECT SERVICE WYED WITH #1431
1429 JEFFERSON AVE	CU	CU	10.941>NNL ADSUM DR	-	RECONNECT SERVICE WYED WITH #1433
1431 JEFFERSON AVE	20	20	5.54 NSL HSE	0.6 S OF S/C	RECONNECT SERVICE WYED WITH #1435
1433 JEFFERSON AVE	CU	CU	106.835>NNL ADSUM DR	-	RECONNECT SERVICE WYED WITH #1437
1435 JEFFERSON AVE	25	20	5.54 NSL HSE	0.7 N OF S/C	OUTSIDE LIMITS
1437 JEFFERSON AVE	CU	CU	8.731>NNL ADSUM DR	-	OUTSIDE LIMITS
1439 JEFFERSON AVE	-	150	12.42>NNL BLDG	-	OUTSIDE LIMITS
1441 JEFFERSON AVE	-	AC	147.951>NNL ADSUM DR	-	OUTSIDE LIMITS

NOTE: ALL VALVES TO BE INSTALLED COUNTERCLOCKWISE TO CLOSE

FOR INDEX SEE D-14647

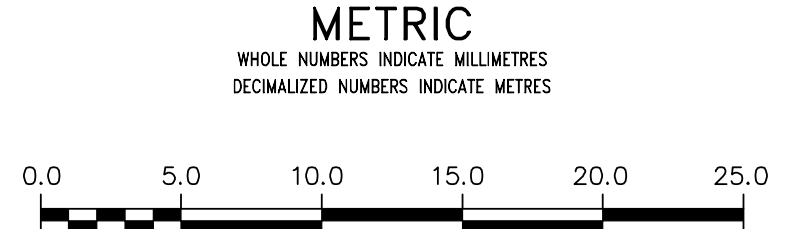

WARNING
IF POWER EQUIPMENT OR EXPLOSIVES ARE TO BE USED FOR EXCAVATION ON THIS PROJECT THE CONTRACTOR MUST:
1) NOTIFY THE GAS COMPANY OF THE PROPOSED LOCATION OF EXCAVATION.
2) TAKE PRECAUTION TO AVOID DAMAGE TO GAS COMPANY INSTALLATIONS.
SEE PROVINCIAL REGULATION 210/72 FOR DETAILS

LOCATION APPROVED UNDERGROUND STRUCTURES
SUPV. U/G STRUCTURES COMMITTEE DATE
NOTE: LOCATION OF UNDERGROUND STRUCTURES AS SHOWN ARE BASED ON THE BEST INFORMATION AVAILABLE BUT NO GUARANTEE IS GIVEN THAT ALL EXISTING UTILITIES ARE SHOWN OR THAT THE GIVEN LOCATIONS ARE EXACT. CONFIRMATION OF EXISTENCE AND EXACT LOCATION OF ALL SERVICES MUST BE OBTAINED FROM THE INDIVIDUAL UTILITIES BEFORE PROCEEDING WITH CONSTRUCTION.

NO.	REVISIONS	DATE	BY

DESIGNED BY: MJK
CHECKED BY: SC
DRAWN BY: RJ
APPROVED BY: KZ
SCALE: HORIZONTAL 1:250
VERTICAL 1:50
RELEASED FOR CONSTRUCTION: KAS ZUREK
DATE: 2017 04 26

ENGINEER'S SEAL
ORIGINAL SIGNED BY S.J.R. COURNOYER 17/04/26
CONSULTANT DRAWING NUMBER: -

THE CITY OF WINNIPEG
WATER AND WASTE DEPARTMENT
ENGINEERING DIVISION
2017 WATER MAIN RENEWALS
CONTRACT 5
JEFFERSON AVENUE
90 N OF ADSUM DRIVE TO HIDDLESTON CRESCENT

SHEET 7 OF 10
CITY DRAWING NUMBER
D-14652