



1 PACIFIC SECTION A-A
L2.1 SCALE: 1:25

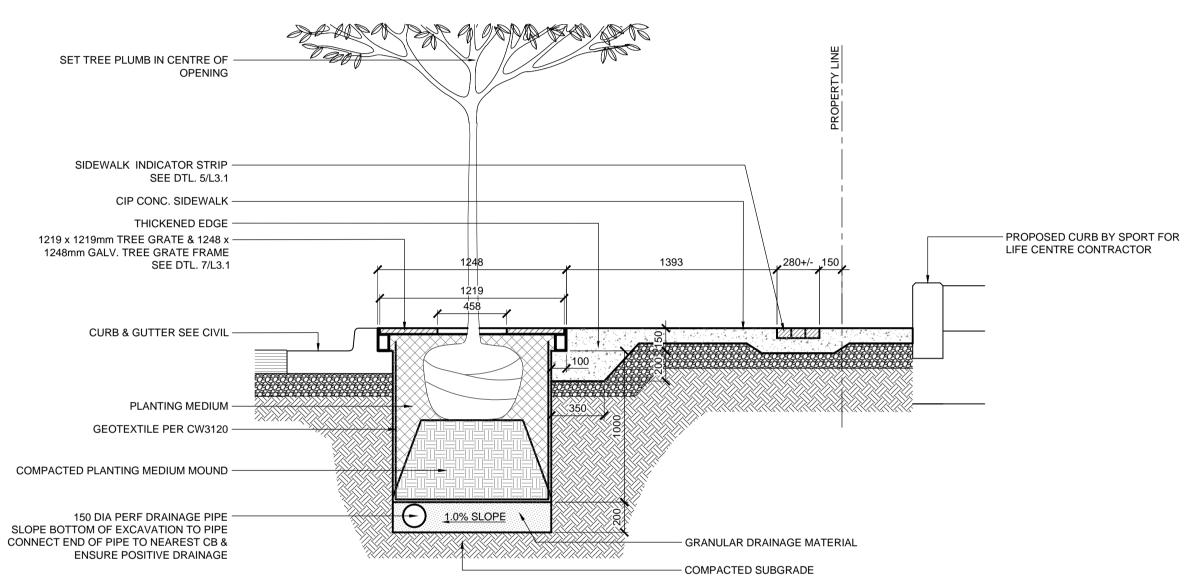


PACIFIC SECTION B-B

L2.1 SCALE : 1:25

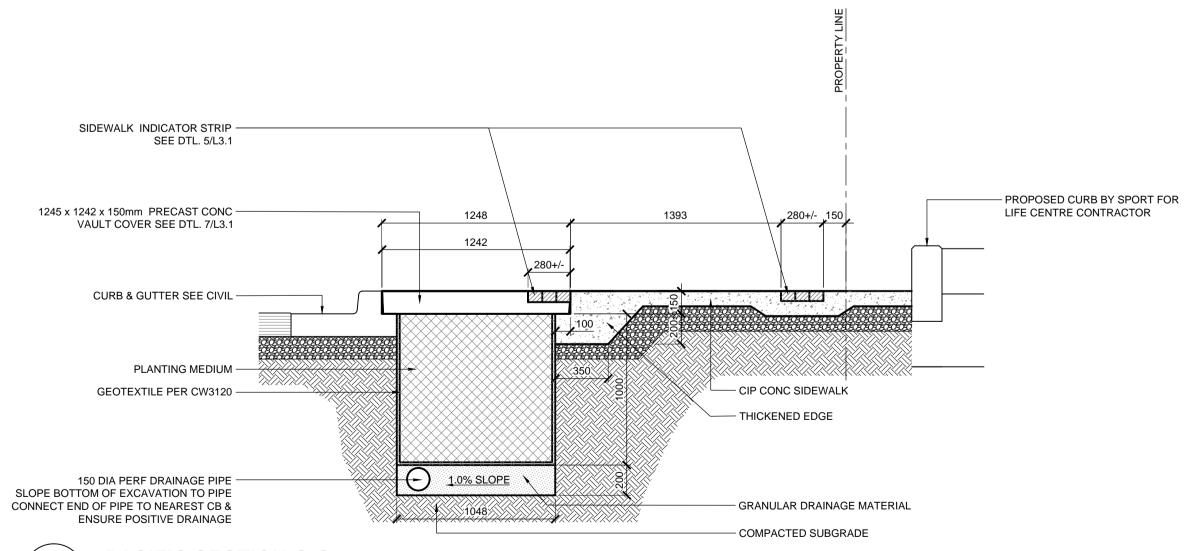


3 PACIFIC SECTION C-C

L2.1 SCALE : 1:25

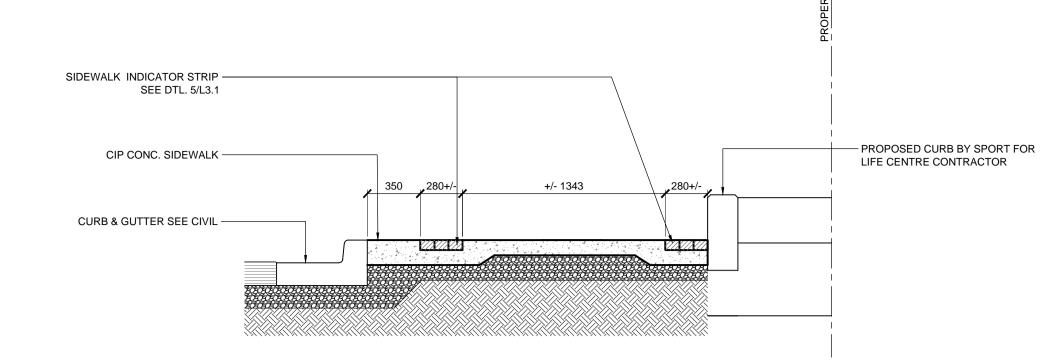

4 PACIFIC SECTION D-D

L2.1 SCALE: 1:25

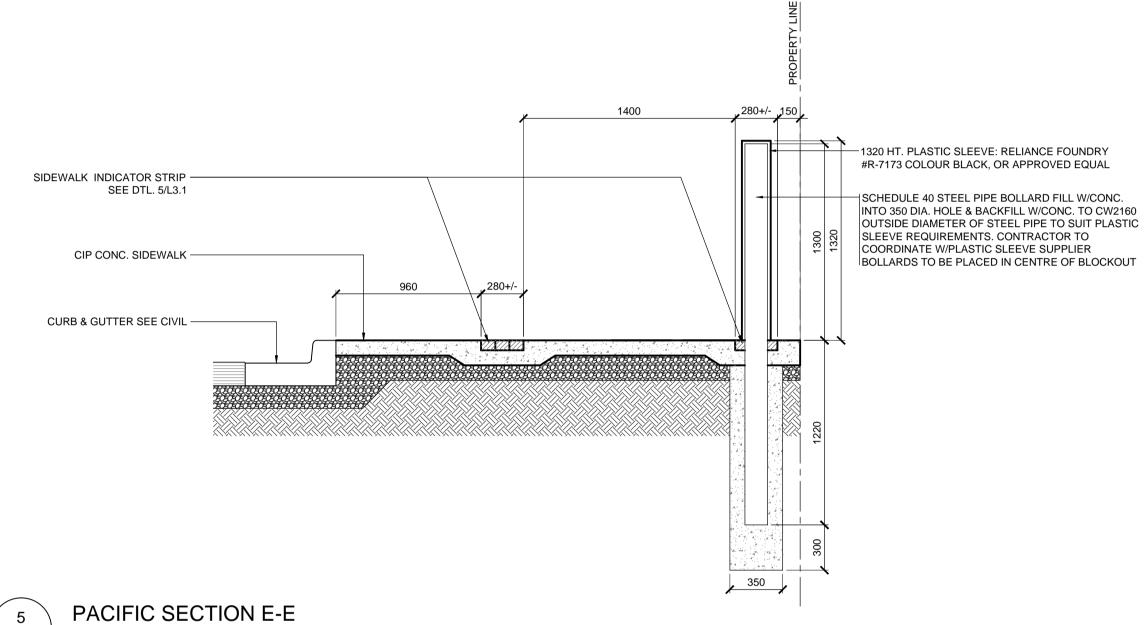

2.1 SCALE : 1:25

LOCATIONS APPROVED UNDERGROUND STRUCTURES PLANNING & DESIGN 500-115 Barmatyne Avenue East Winnipeg, MB R3B 0R3 PHONE 204 944 9807 WEB http://www. SUPV U/G STRUCTURES CHECKED GM LOCATION OF UNDERGROUND STRUCTURES AS SHOWN ARE BASED ON THE BEST INFORMATION AVAILABLE BUT NO GUARANTEE IS GIVEN THAT ALL GM EXISTING UTILITIES ARE SHOWN OR THAT THE GIVEN LOCATIONS ARE EXACT CONFIRMATION OF AS NOTED EXISTANCE AND EXACT LOCATION OF ALL SERVICES RELEASED FOR ISSUED FOR TENDER 02/07/17 JH MUST BE OBTAINED FROM THE INDIVIDUAL UTILITIES CONSTRUCTION AS NOTED ISSUED FOR UG STRUCTURES REVIEW 01/13/17 JH BEFORE PROCEEDING 01/13/17 DATE BY DATE 01/13/17 DATE

ENGINEER'S SEAL

CONSULTANT ACAD DWG, NO.

L2.1

THE CITY OF WINNIPEG

PUBLIC WORKS DEPARTMENT

ENGINEERING SERVICES DIVISION

CITY OF WINNIPEG

CITY DRAWING NUMBER

CITY DESCRIPTION OF THE CITY OF WINNIPEG

2017 NORTHEAST EXCHANGE DISTRICT STREET RENEWAL: PACIFIC AVENUE AND 1919 GENERAL STRIKE MONUMENT SIDEWALK SECTIONS BID NO. 27-2017