


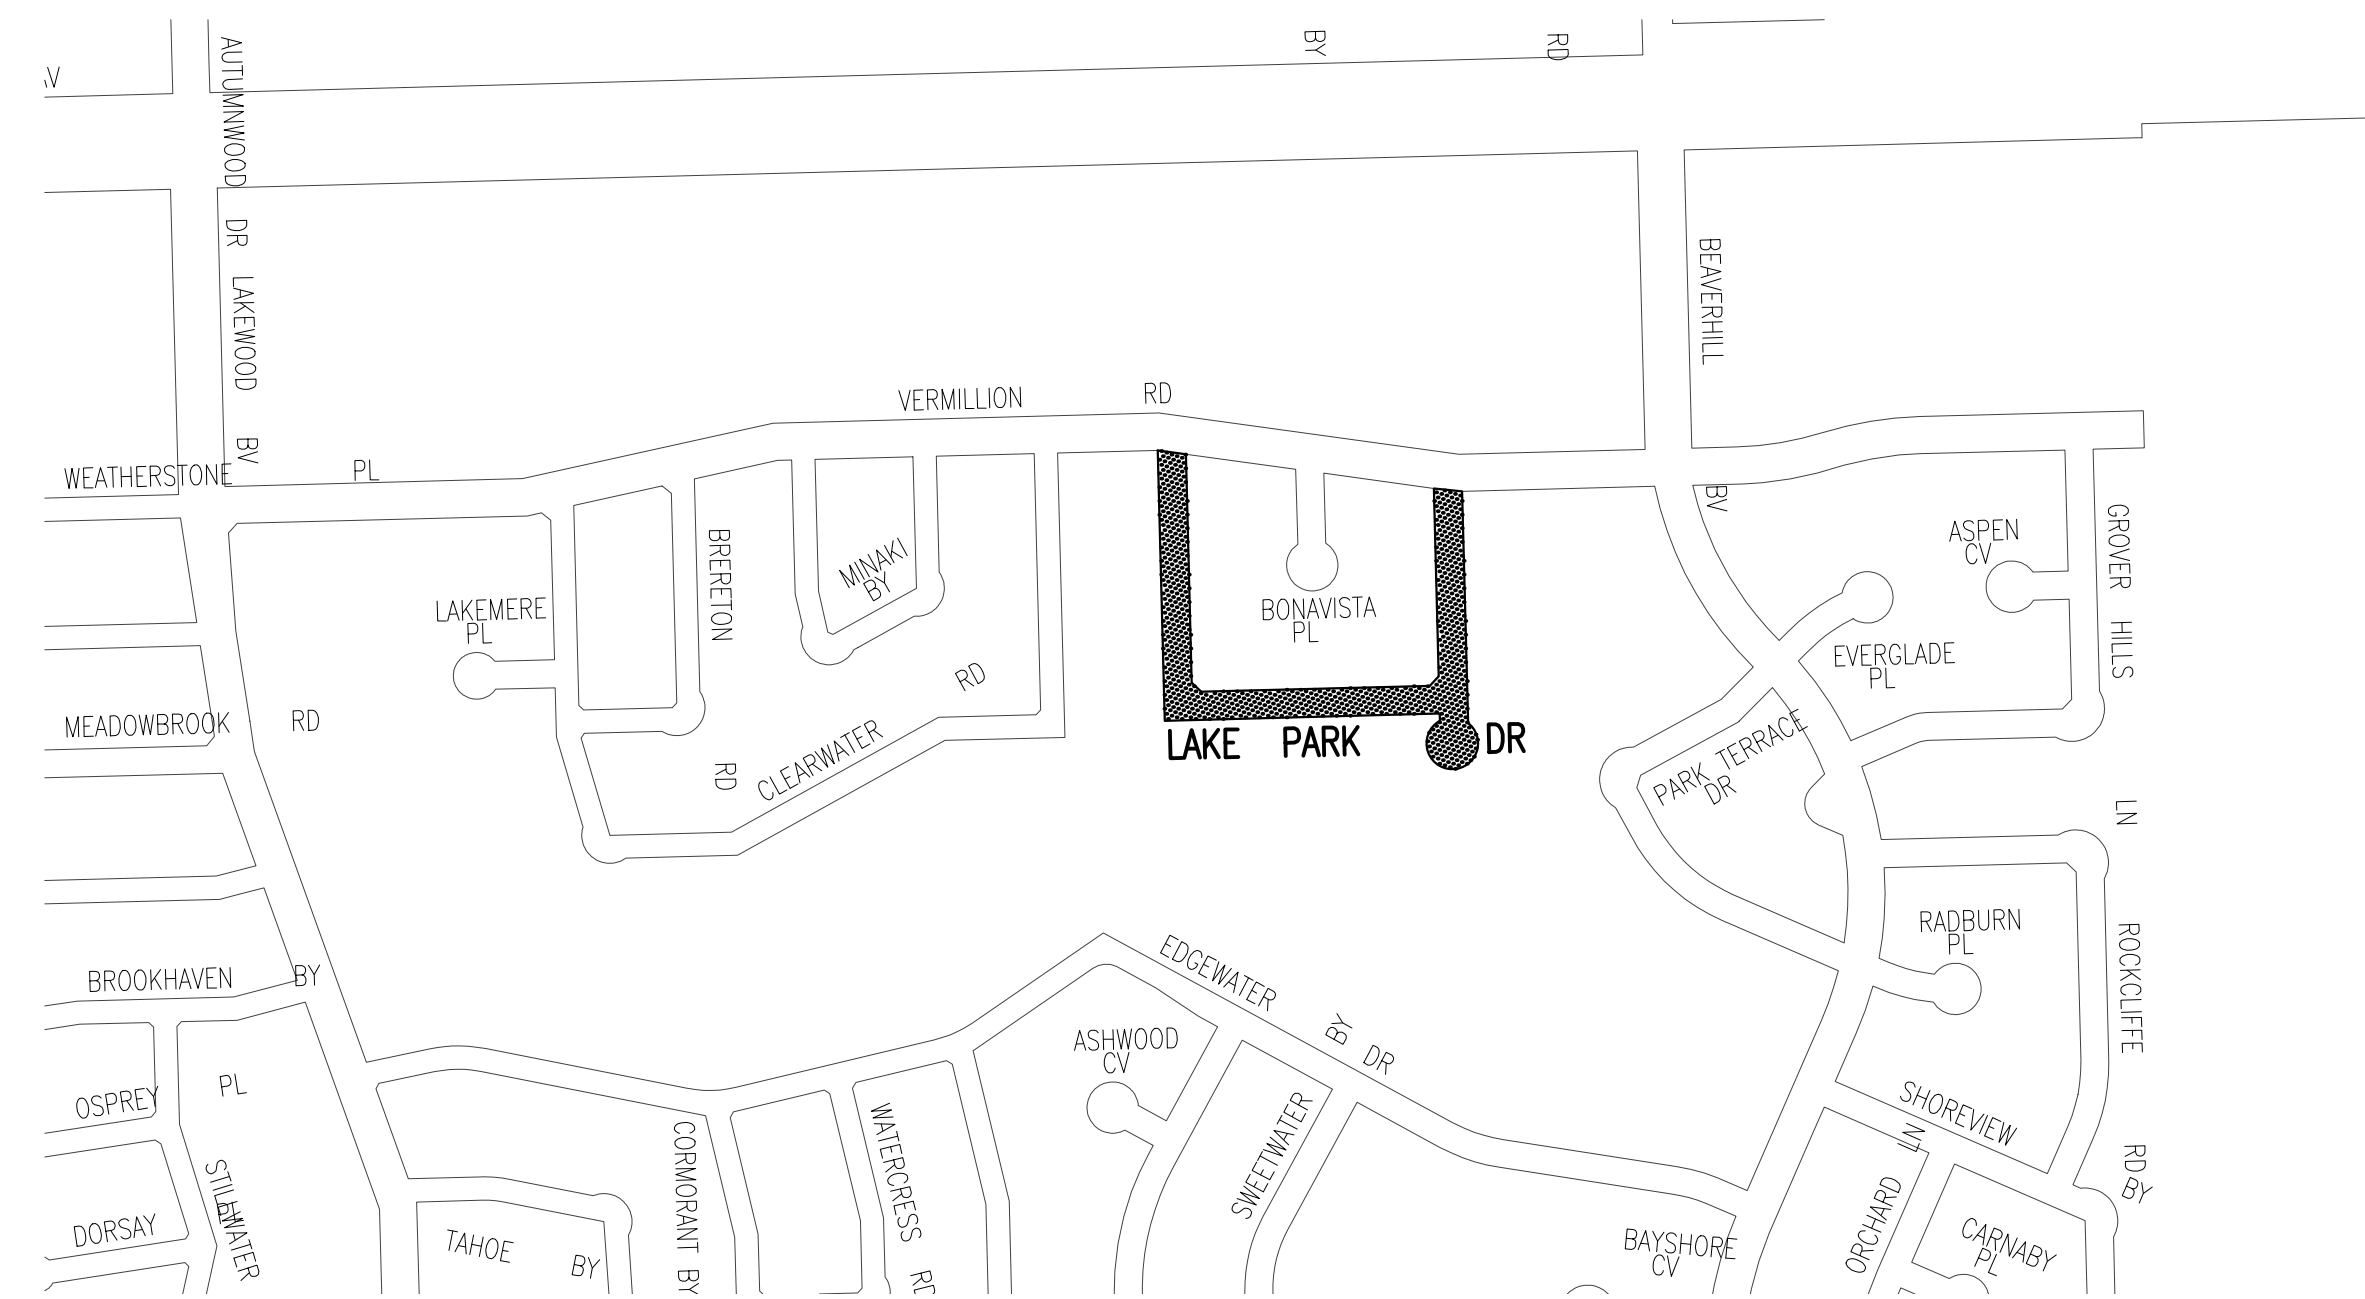




DENISET STREET FROM ARCHIBALD STREET TO EVANS STREET

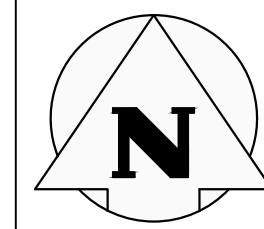

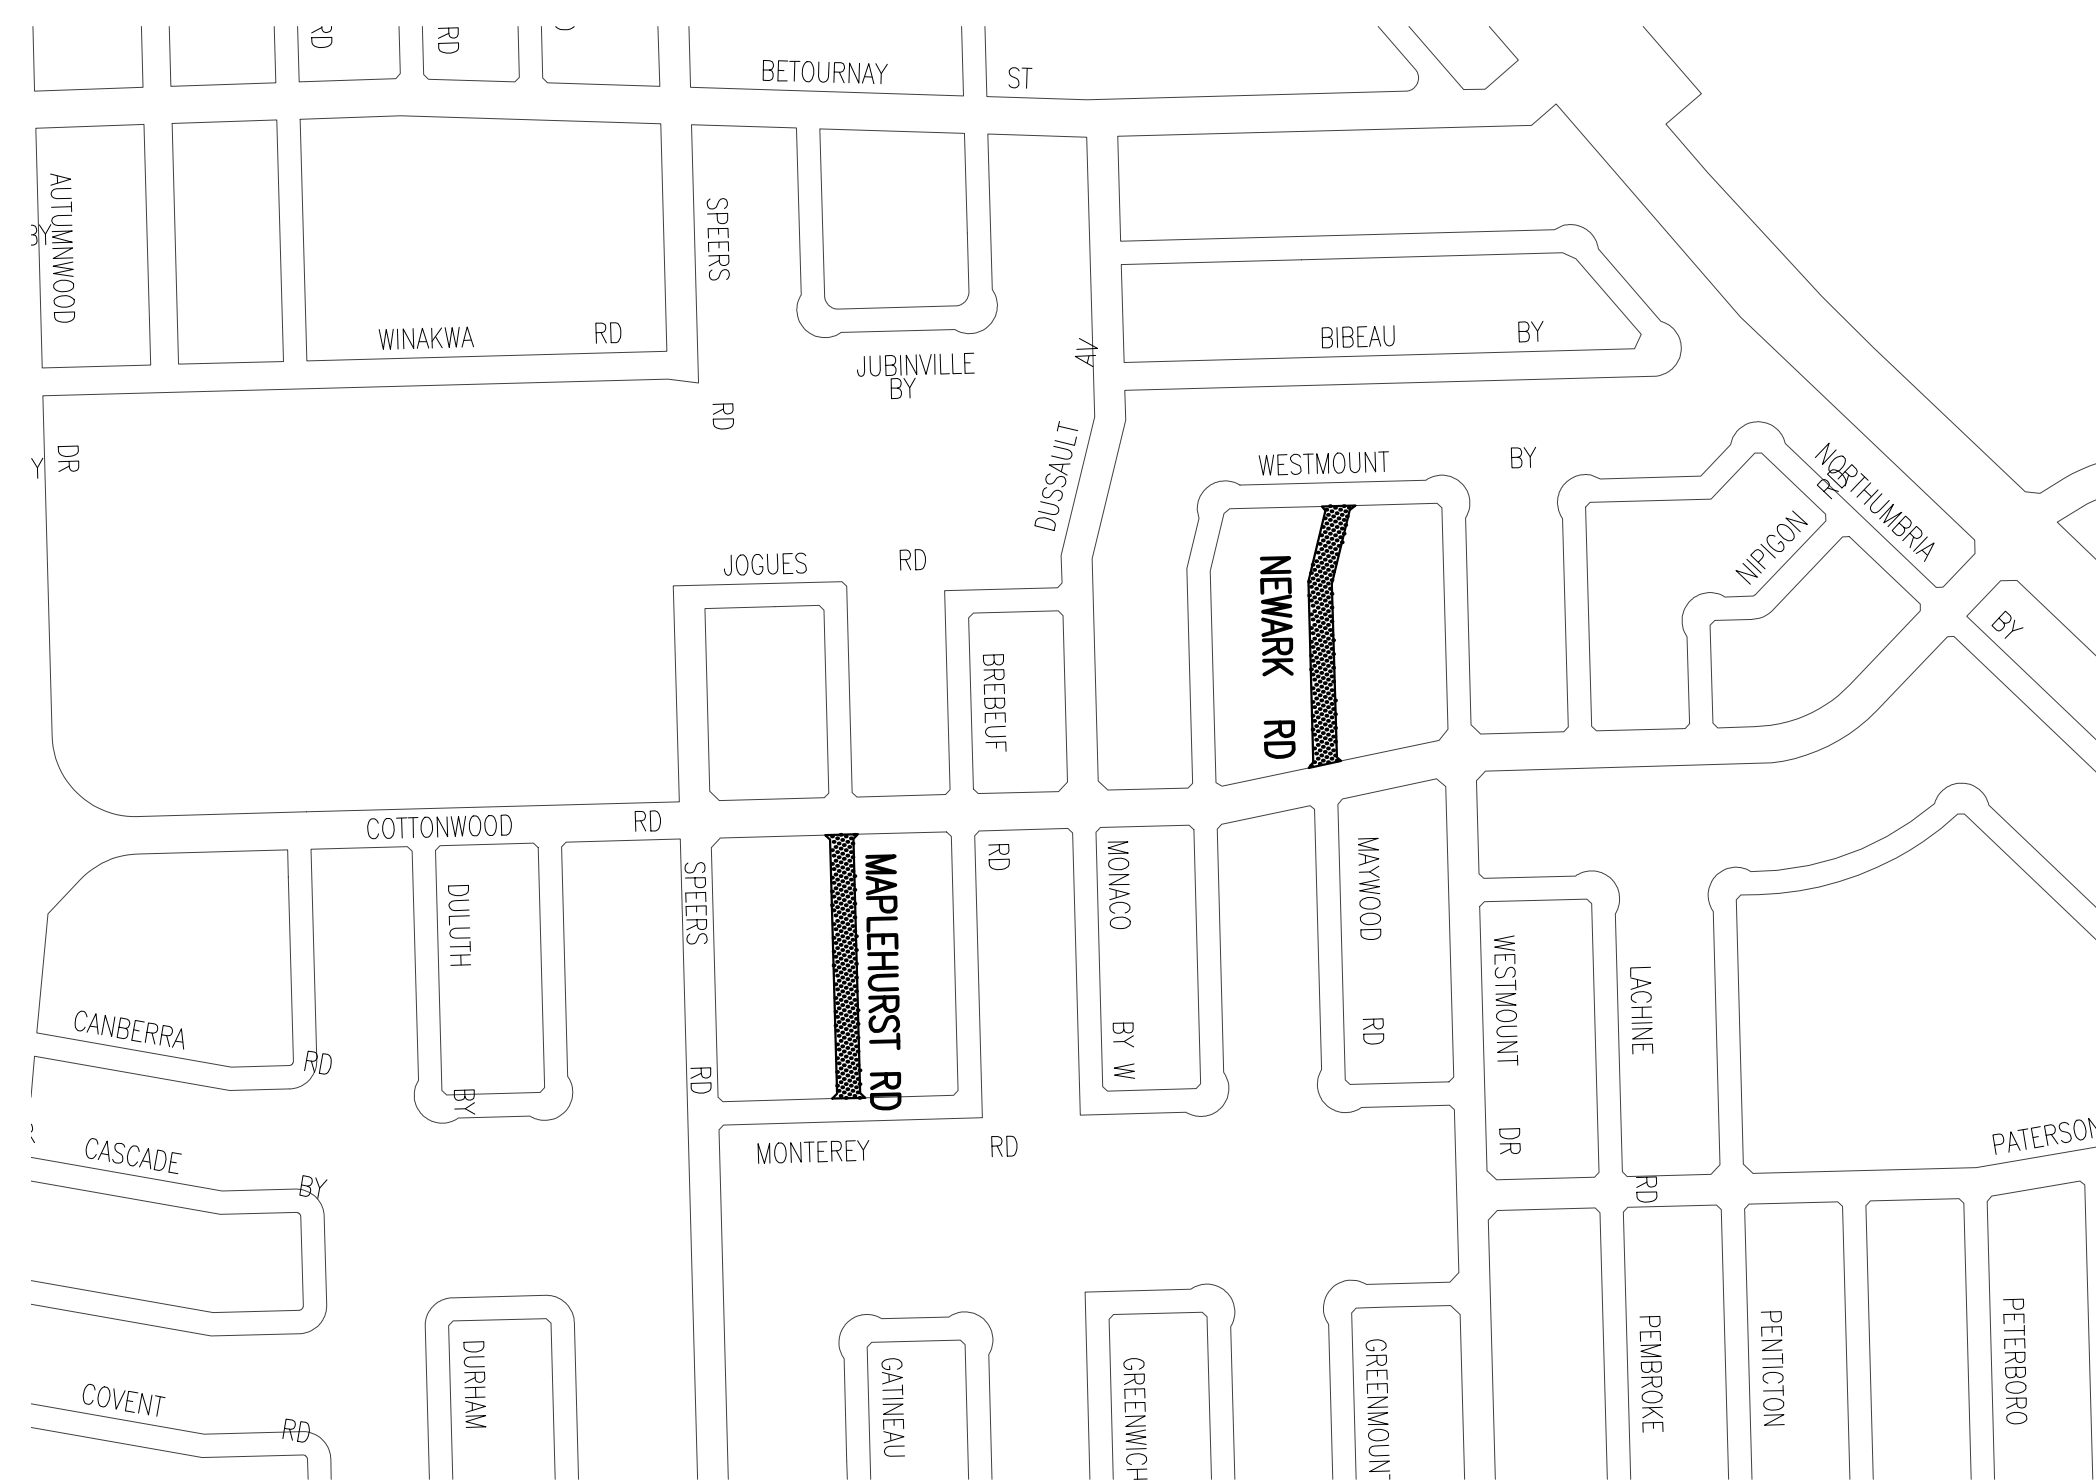


LAKE PARK DRIVE FROM VERMILLION ROAD TO VERMILLION ROAD


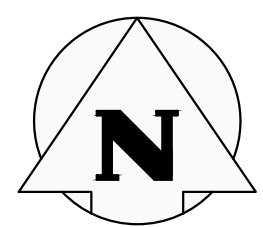


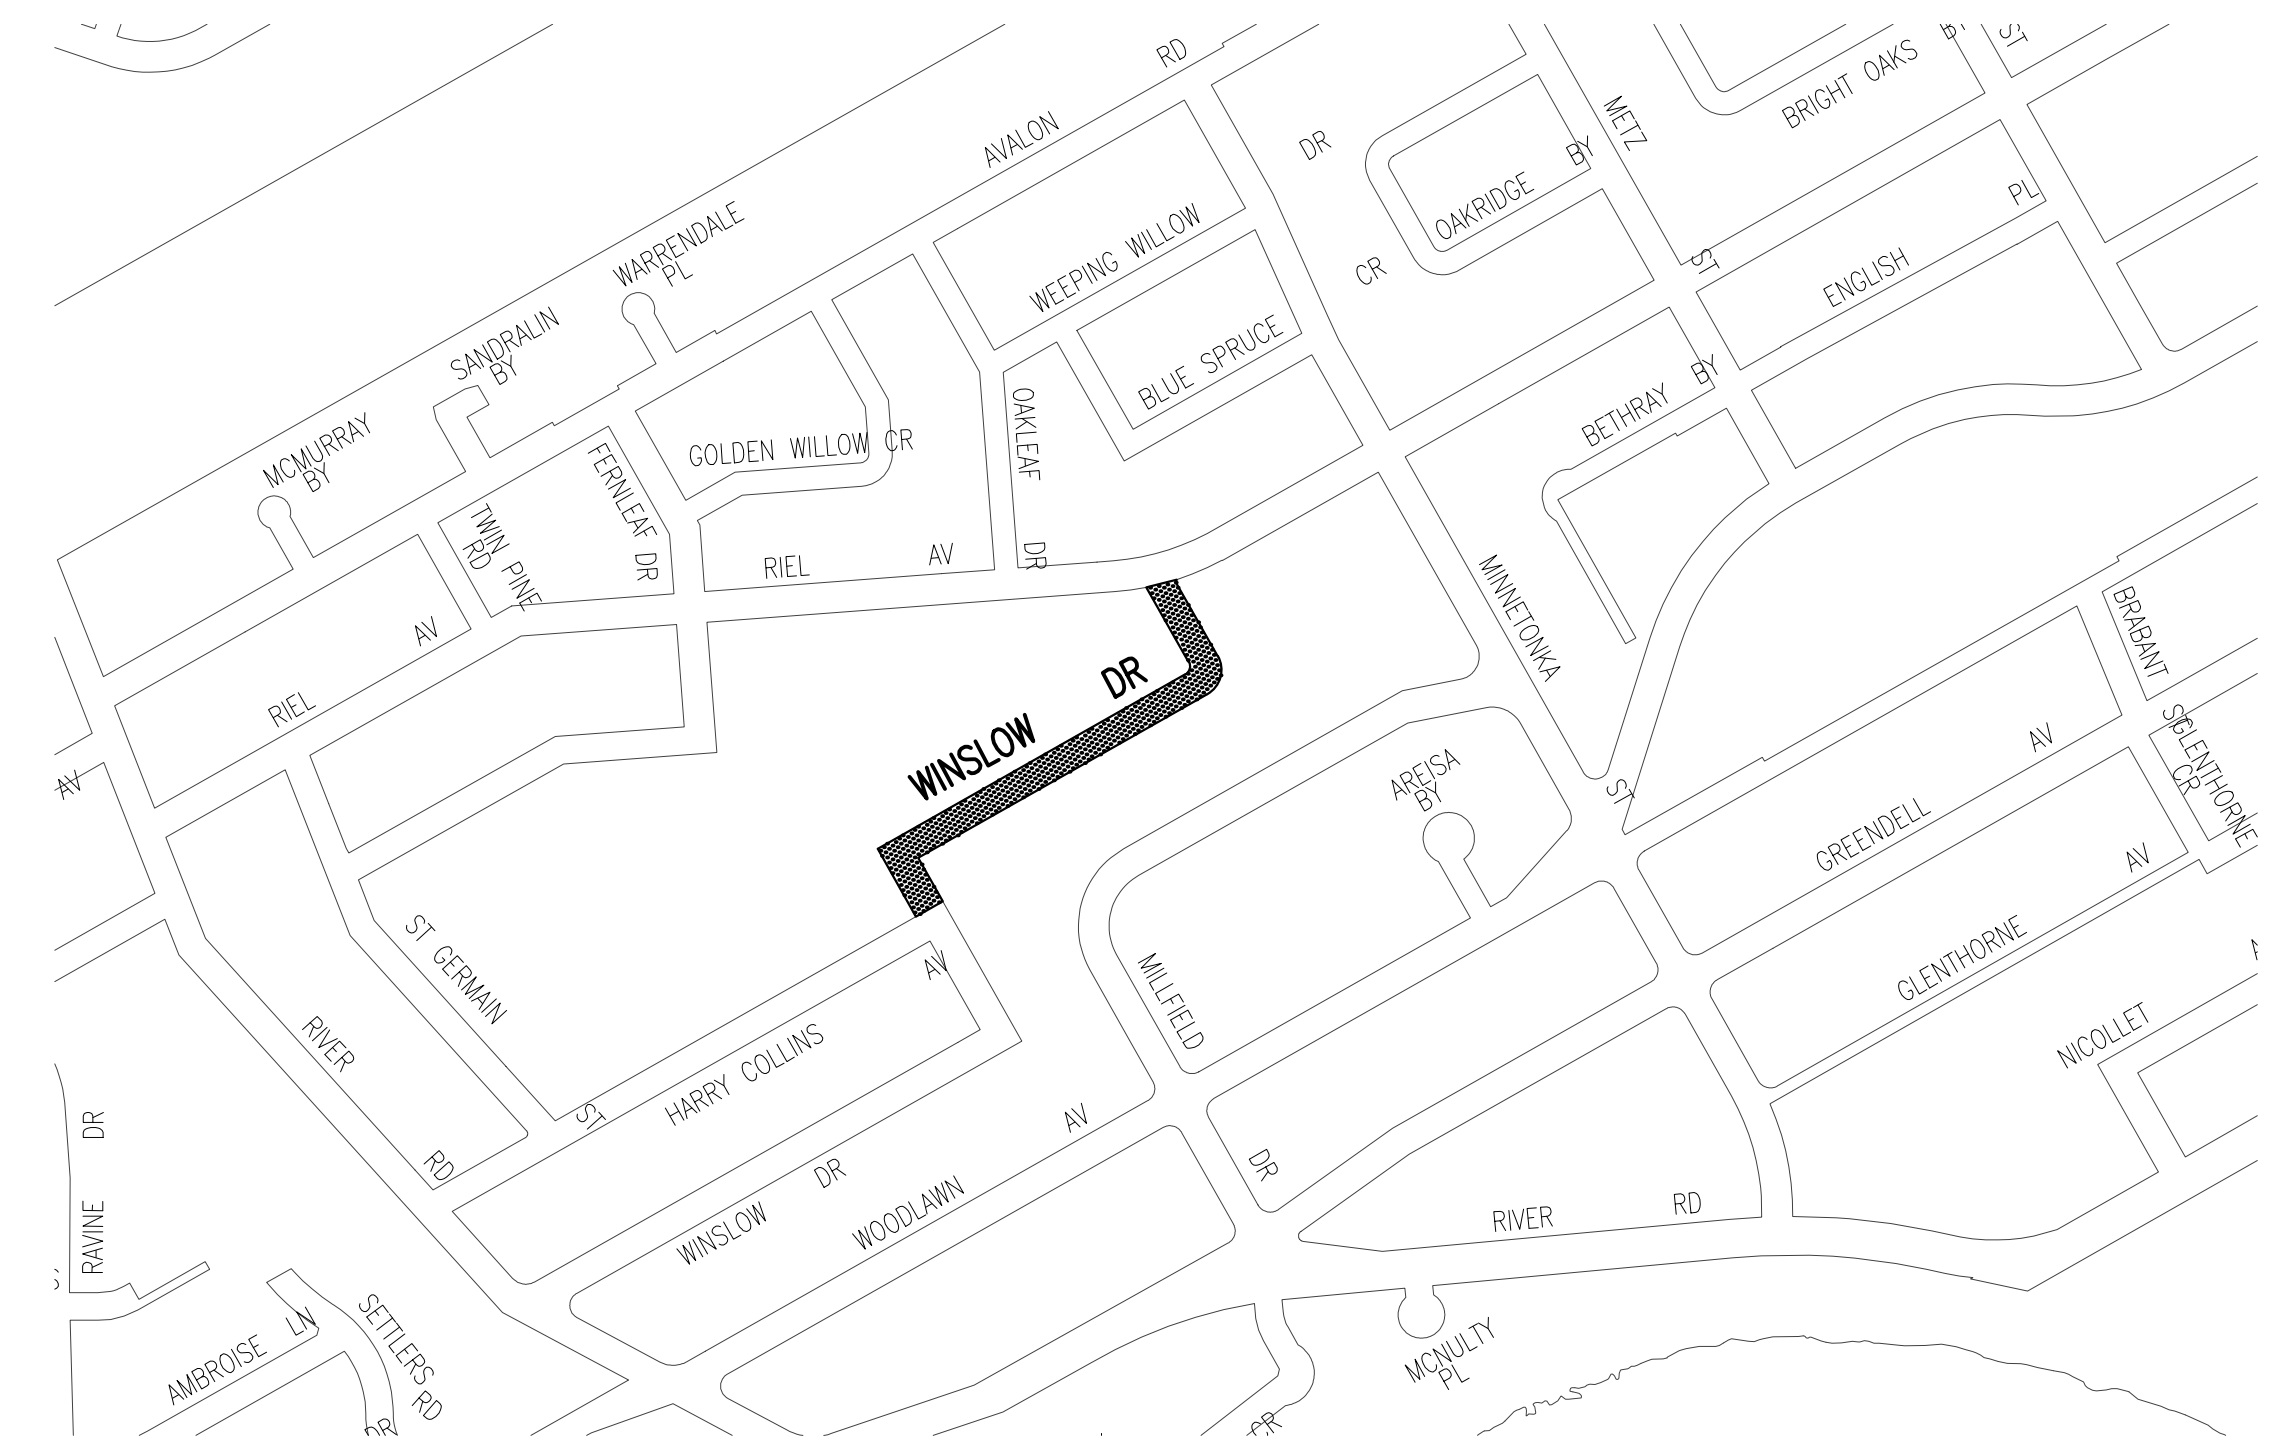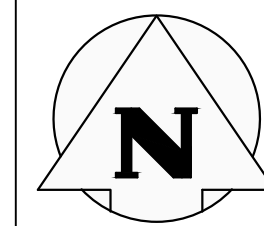

MAPLEHURST ROAD FROM COTTONWOOD CRESCENT TO MONTEREY ROAD
NEWARK ROAD FROM COTTONWOOD CRESCENT TO WESTMOUNT BAY



WINSLOW DRIVE FROM RIEL AVENUE TO INLET SOUTH OF HARRY COLLINS AVENUE

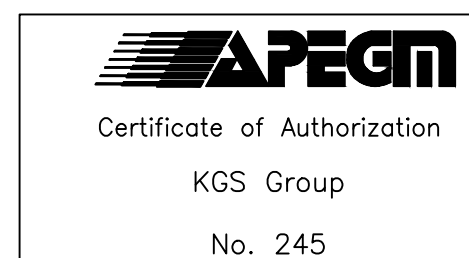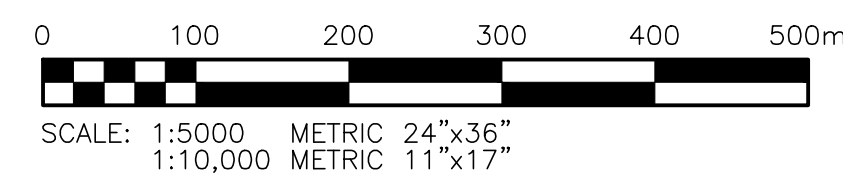- LEGEND:**
-  AREA OF NEW OVERLAY
 -  BUS ROUTE
 -  SCHOOL LOCATION



			 THE CITY OF WINNIPEG PUBLIC WORKS DEPARTMENT ENGINEERING DIVISION	
			DESIGNED BY: MH CHECKED BY: CR DRAWN BY: SAG APPROVED BY: HOR. SCALE: 1:5000 RELEASED FOR CONSTRUCTION:	PROJECT TITLE: 2017 THIN BITUMINOUS OVERLAY (TBO) PROGRAM – WEST CONTRACT DENISET STREET, LAKE PARK DRIVE, MAPLEHURST ROAD & NEWARK ROAD AND WINSLOW DRIVE
NO. 0 ISSUED FOR TENDER 17/03/15 REVISIONS:	DATE 17/03/15 BY:	CONSULTANT DRAWING NO. C02	SHEET 02 OF 03 COMPUTER FILE NAME: TBO EAST CONTRACT.DWG CITY DRAWING NUMBER:	