

Scale:NTS

WARNING

IF POWER EQUIPMENT OR EXPLOSIVES ARE TO BE USED FOR EXCAVATION ON THIS PROJECT THE CONTRACTOR MUST:

- 1. NOTIFY THE GAS COMPANY OF THE PROPOSED
- LOCATION OF EXCAVATION.
- 2. TAKE PRECAUTION TO AVOID DAMAGE TO GAS COMPANY INSTALLATIONS SEE PROVINCIAL
- **REGULATION 210/72 FOR DETAILS.** 3. OBTAIN EXCAVATION PERMITS PRIOR TO


CONSTRUCTION.

150 mm WM	WATERMAIN	150 mm WM		HYDRO						B.M.	I. CENTER OF MH AT STA 1+148 BEHINI	D 26 ROSE HILL WAY					PROFESSIONAL'S SEAL
- \	HYDRANT	+		MTS					UNDERGROUND STRUCTURES	ELE	V. 232.107			URBAN DES	IGN DIVISIO	N	
8	VALVE	θ		GRANULAR		150 mm WM	WATERMAIN						·	PARKS PLANNIN	G & DEVELOP	MENT	
00 mm LDS	LAND DRAINAGE SEWER	<u>300 mm LDS</u>		LIMIT OF ASPHALT		<u> </u>	HYDRANT	+									
50 mm WWS	WASTE WATER SEWER	250 mm WWS		CURB RENEWAL		X	VALVE		COMMITTEE						1		_
0	MANHOLE			ASPHALT	·	300 mm LDS	SEWER	300 mm LDS						PRD	CHECKED	IL	
	CATCH BASIN		31.00	ELEVATIONS	99.892	·	SOUTH/EAST P		NOTE:								_
Δ	CURB INLET			PROPERTY LINE			NORTH/WEST PL		LOCATION OF UNDERGROUND STRUCTURES AS				DRAWN BY	PRD	APPROVED BY	SP	
¢	HYDRO POLES		+	SURVEY BAR	+		<u>©</u> PROFILE		AVAILABLE. BUT NO GUARANTEE IS GIVEN THAT ALL EXISTING UTILITIES ARE SHOWN OR				_				-
⊶	LAMP STANDARD		ð	CURB STOP	۰		SOUTH/EAST GUTTER		THAT THE GIVEN LOCATIONS ARE EXACT. CONFIRMATION OF EXISTENCE AND EXACT				HOR. SCALE		RELEASED FOR CONSTRUCTION		CONSULTANT PROJE
	GAS			RAMP CURB			NORTH/WEST GUTTER		LOCATION OF ALL SERVICES MUST BE OBTAINED FROM THE INDIVIDUAL UTILITIES BEFORE PROCEEDING WITH CONSTRUCTION.	0	ISSUED FOR REVIEW	17/04/07 PRD	VERTICAL:	AS SHOWN			. NI/A
EXISTING	LEGEND - PLAN	PROPOSED	EXISTING	LEGEND - PLAN	PROPOSED	EXISTING	LEGEND - PROFILE	PROPOSED		NO.	REVISIONS	YY/MM/DD BY	DATE	17/04/07	DATE		- N/A

ASPHALT PATH TO BE CONSTRUCTED



- ASPHALT LIP TO BE ROUNDED 20mm ALONG EDGE

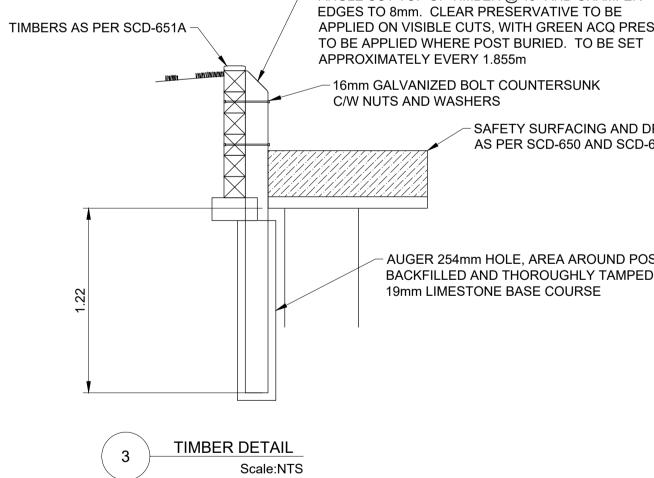

5.53 BOTTOM OF TIMBER TOP OF TIMBER ELEV:33.826 ELEV:34.271 TO BE CONSTANT ELEV -≻⋟ BOTTOM OF TIMBER ELEV:33.966 -192454 HEALTHBEAT BALANCE STEPS SAFETY SURFACE \bigcirc ELEV:34.220 -- TRAINING ZONE ASPHALT TRANSITION -- 192453 HEALTHBEAT MULTI-FLOW SUB-DRAIN -PARALLEL BARS -BOTTOM OF TIMBER ELEV:33.966 5.58



150mm X 150mm PRESSURE TREATED SUPPORT POST ANGLE CUT TOP OF TIMBER @ 45° AND CHAMFER

APPLIED ON VISIBLE CUTS, WITH GREEN ACQ PRESERVATIVE

- SAFETY SURFACING AND DRAINAGE AS PER SCD-650 AND SCD-659

- AUGER 254mm HOLE, AREA AROUND POST MUST BE BACKFILLED AND THOROUGHLY TAMPED WITH 19mm LIMESTONE BASE COURSE

> WHOLE NUMBERS INDICATE MILLIMETRES DECIMALIZED NUMBERS INDICATE METRES

	Winnipeg THE CITY OF PLANNING, PROPERTY & DE DEPARTMENT	WINNIPEG VELOPMENT				
	ROSEHILL PARK	BID OPPERTUNITY NUMBER 298-2017				
	FITNESS PATH	SHEET OF 12 12				
NUMBER	ROSEHILL PARK - 186 GARTON AVE. DETAIL PLAN	CITY DRAWING NUMBER				